


All dimensions to be checked on site.
Figured dimensions to be read in preference to scaled.

BCA accepts no responsibility for any unauthorised amendments to the drawing and does not permit unauthorised copying of the drawing.


This drawing is copyright and remains the property of BCA unless otherwise agreed.

Revisions			
Date	Rev	Description	Init.
28.09.18	P01	Planning Submission Issue	TPG
12.10.18	P02	Updated Planning Submission Issue	EG


Notes

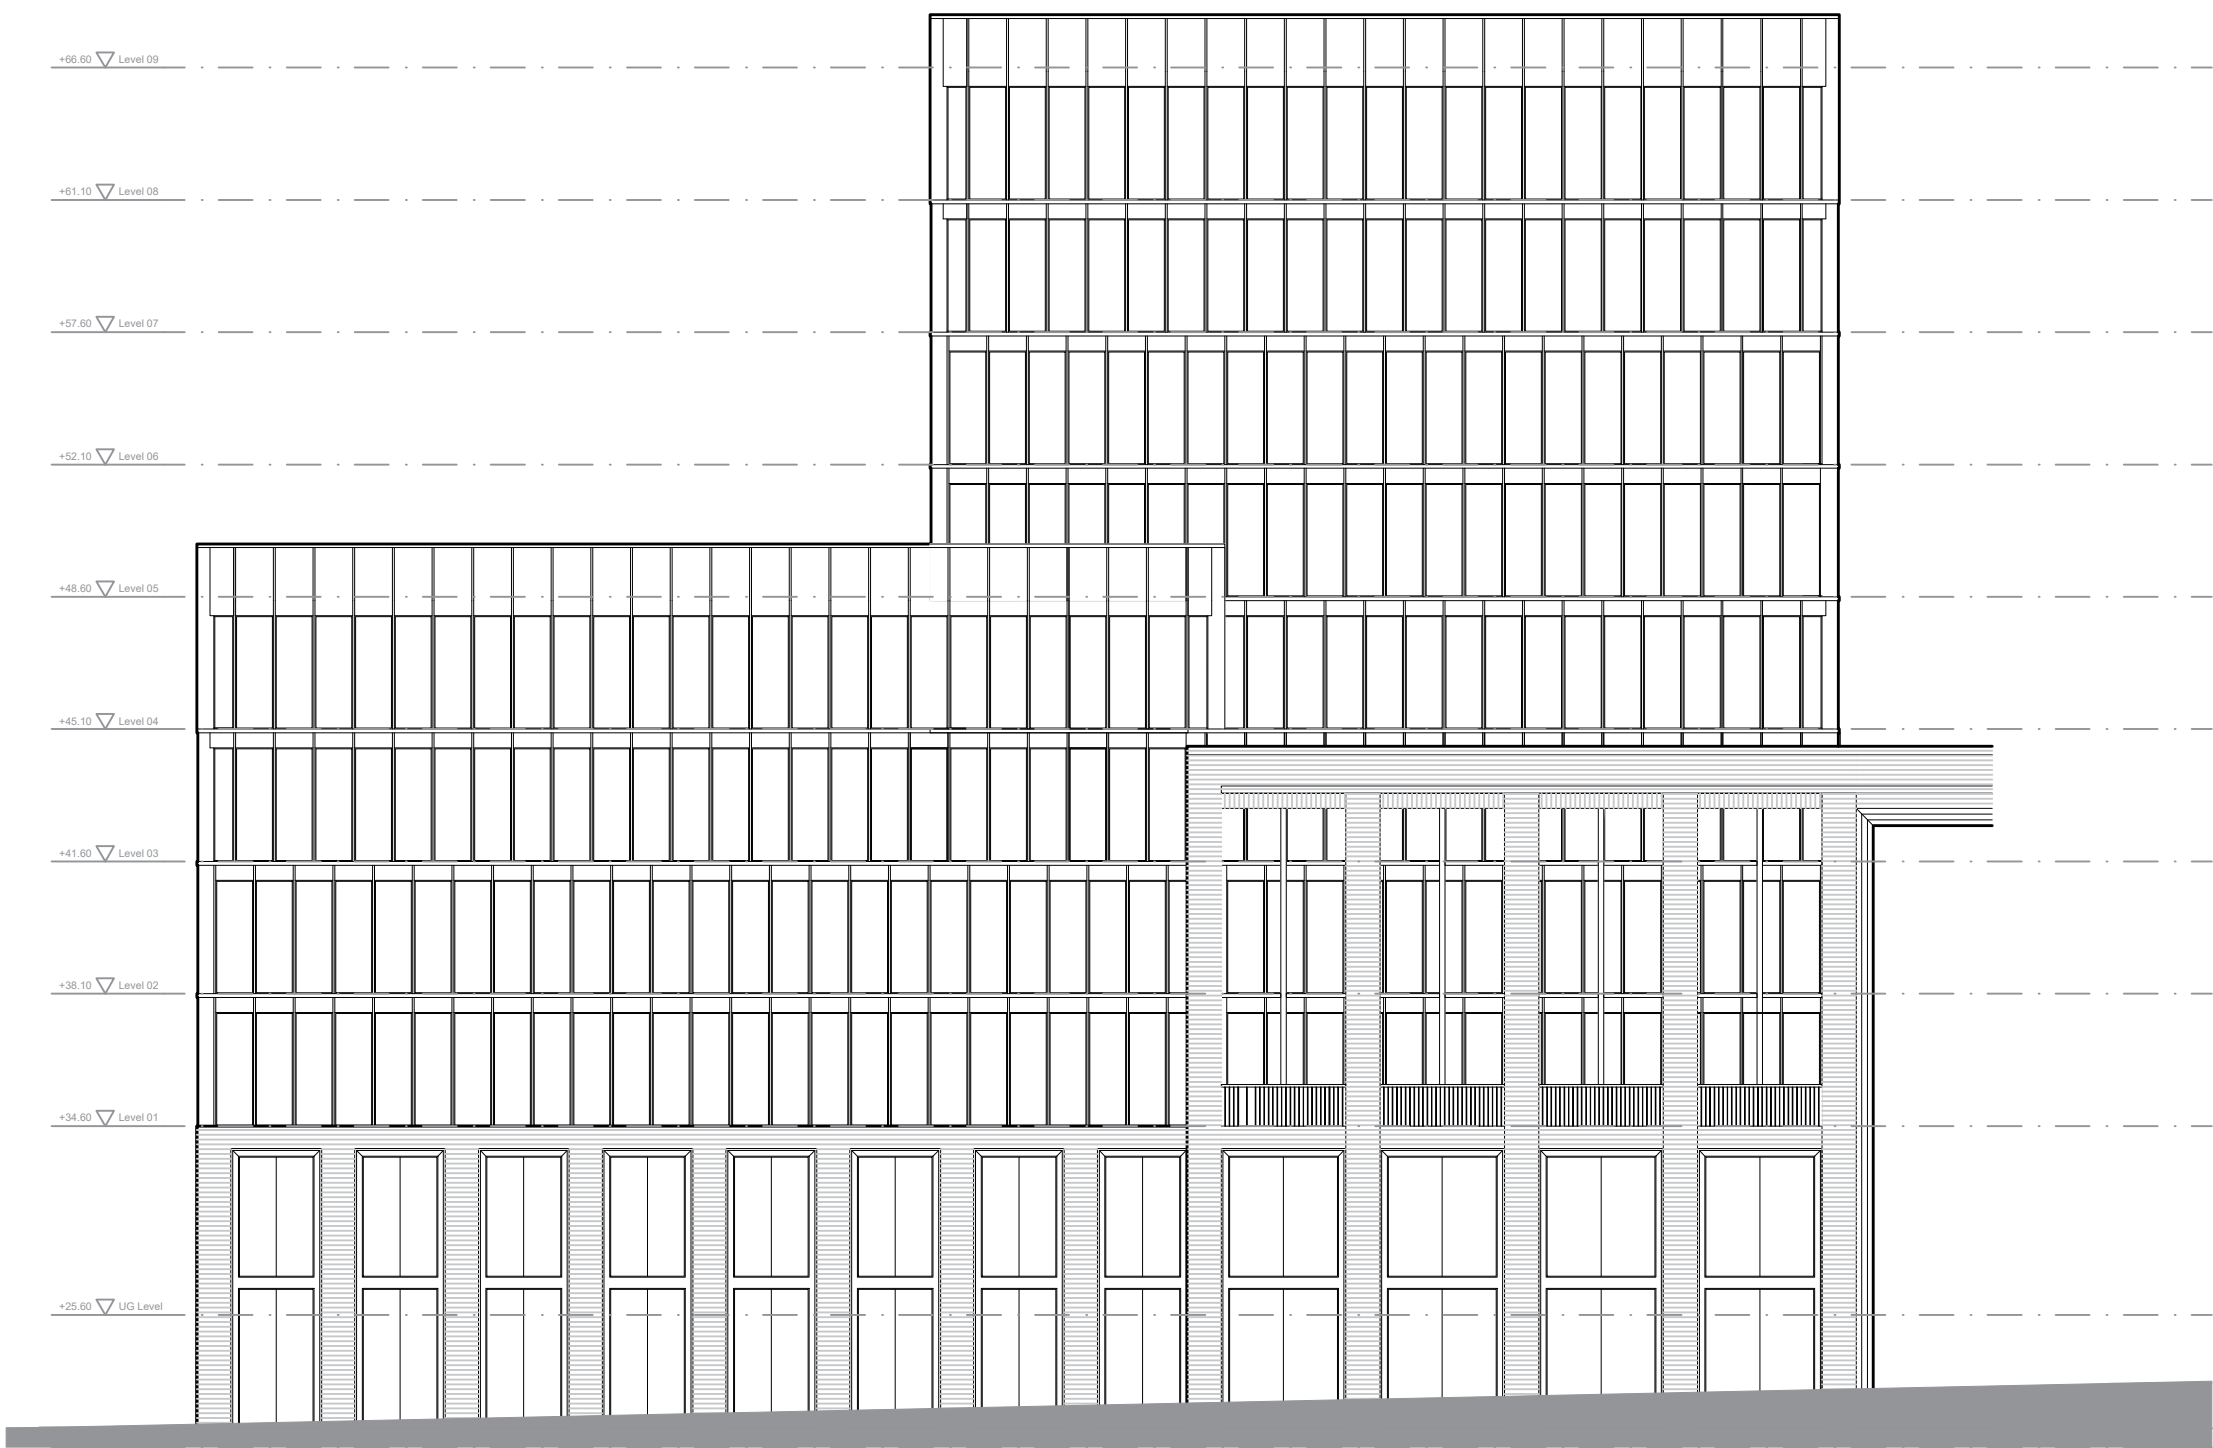

01 Front Elevation

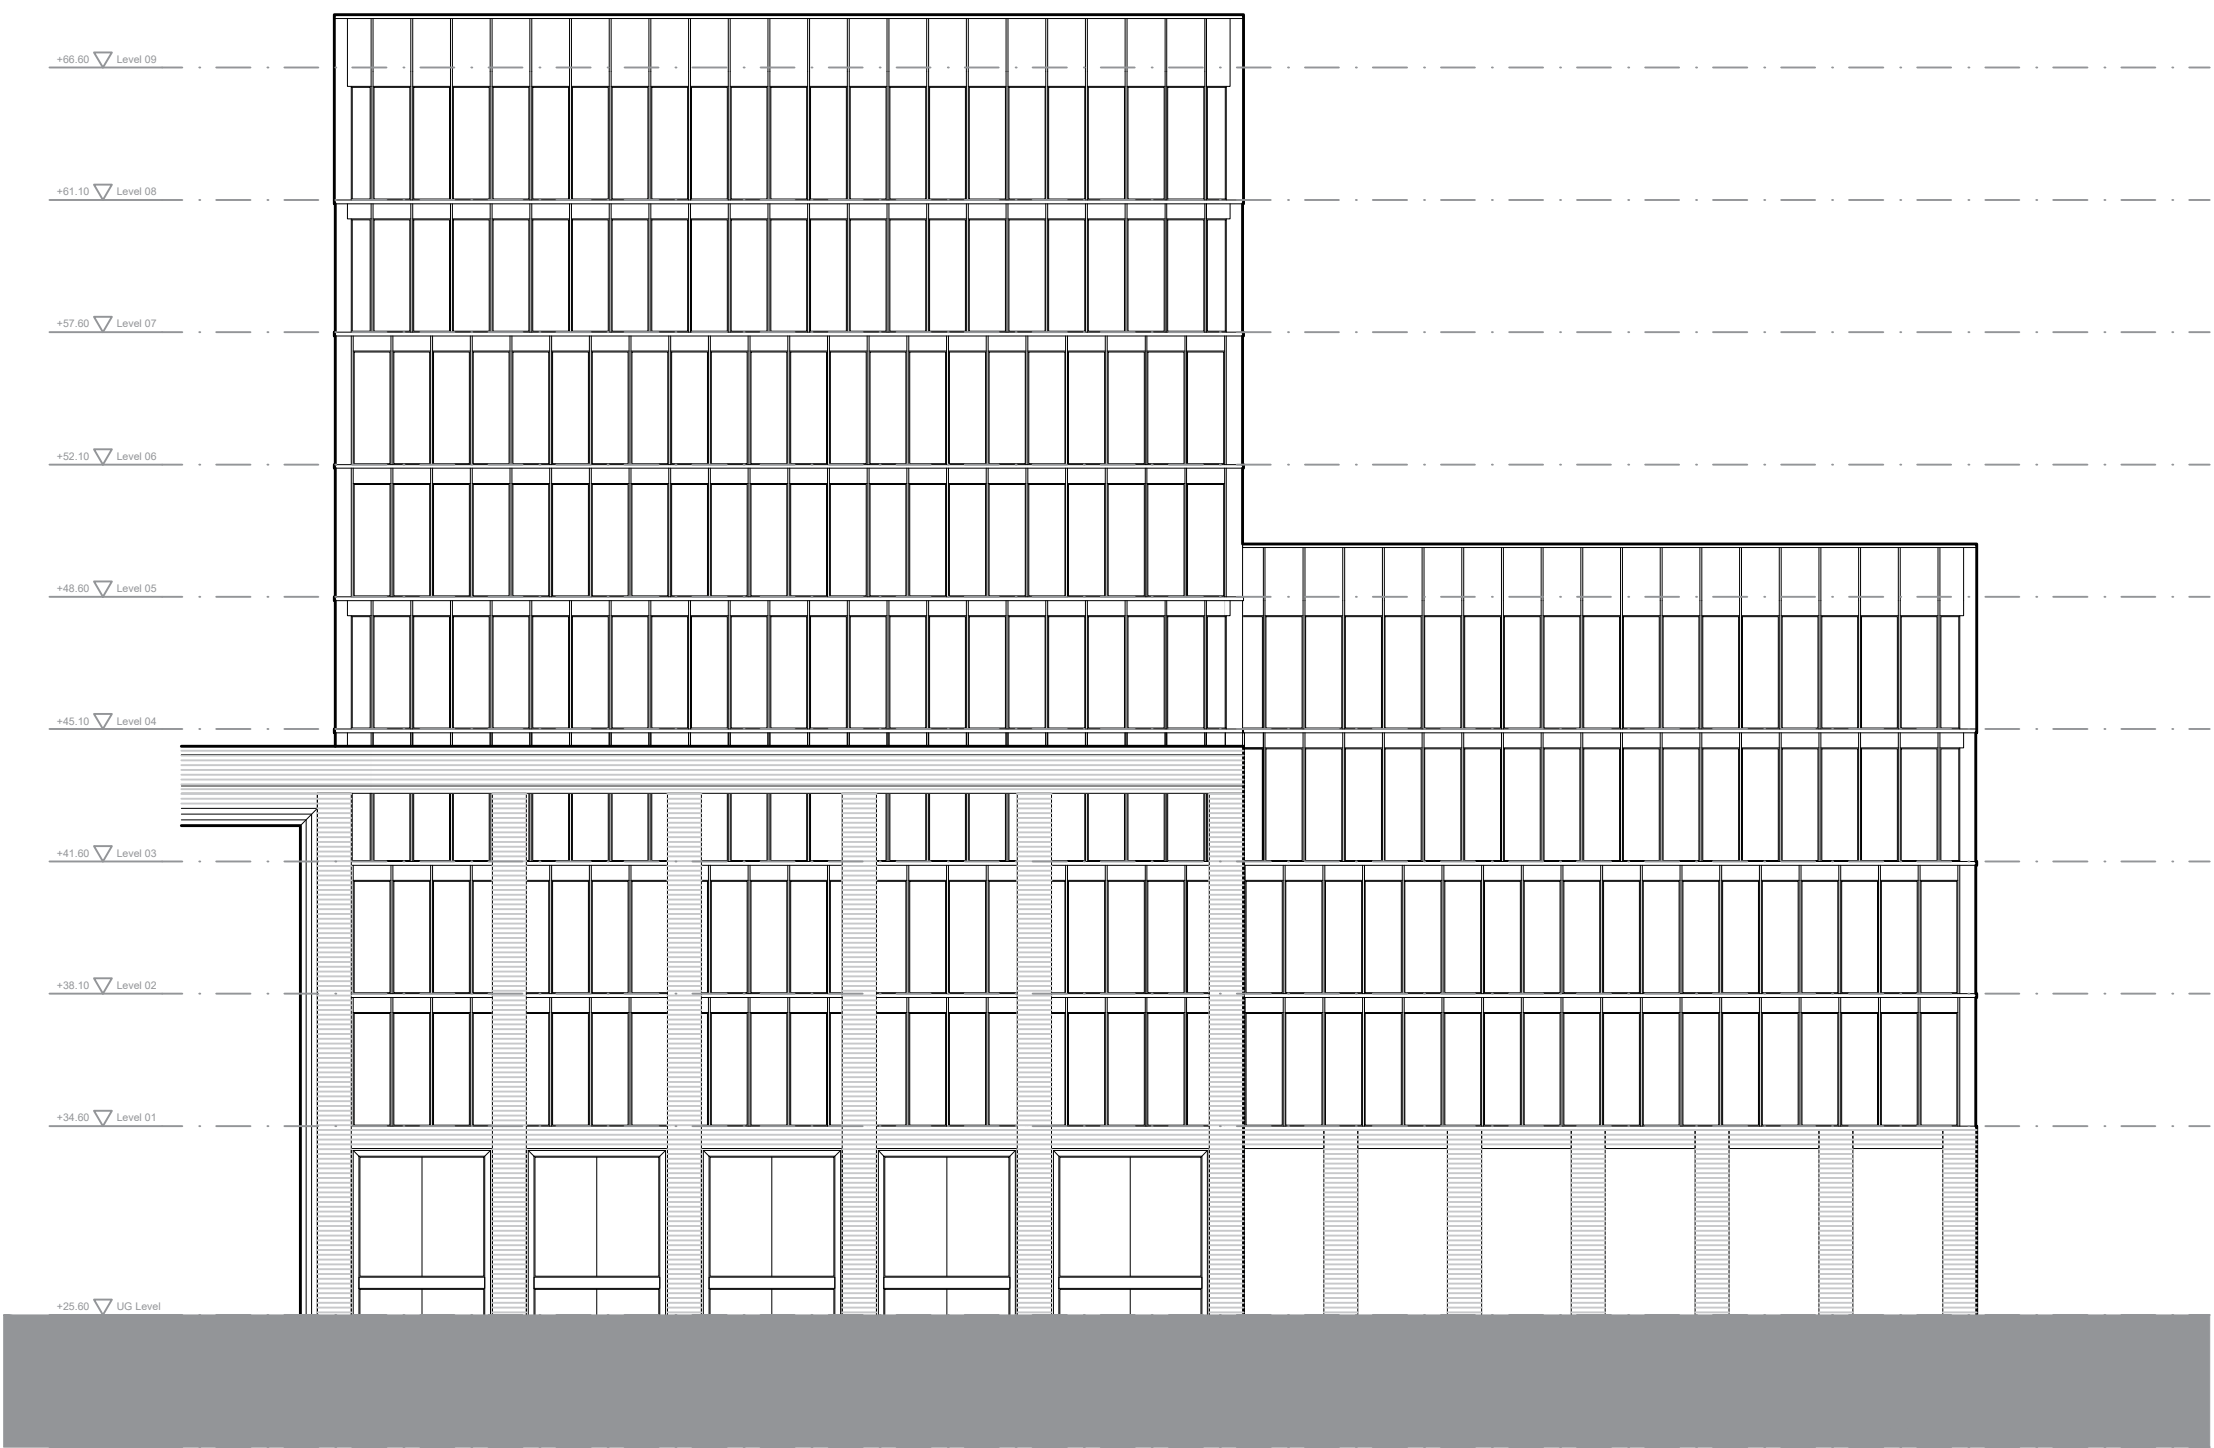


02 Rear Elevation

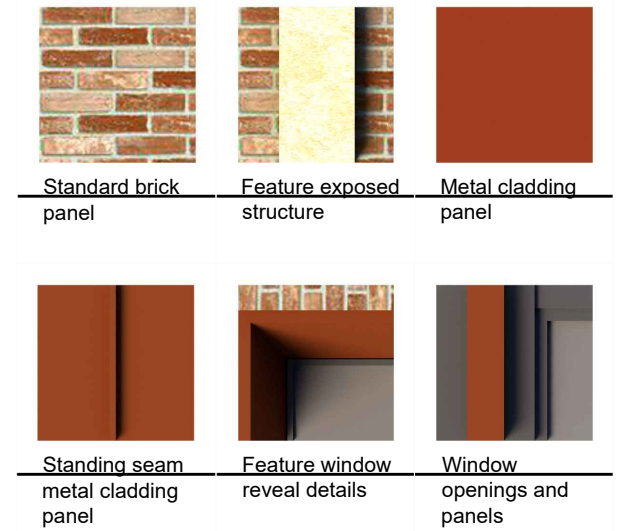

01 Front Elevation
Building 3D
Scale 1:500




02 Rear Elevation
Building 3D
Scale 1:500

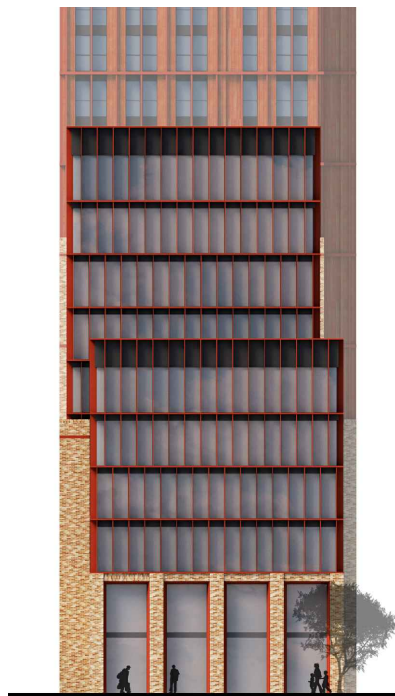

03 Side Elevation
Building 3D
Scale 1:500



04 Internal Elevation
Building 3D
Scale 1:500

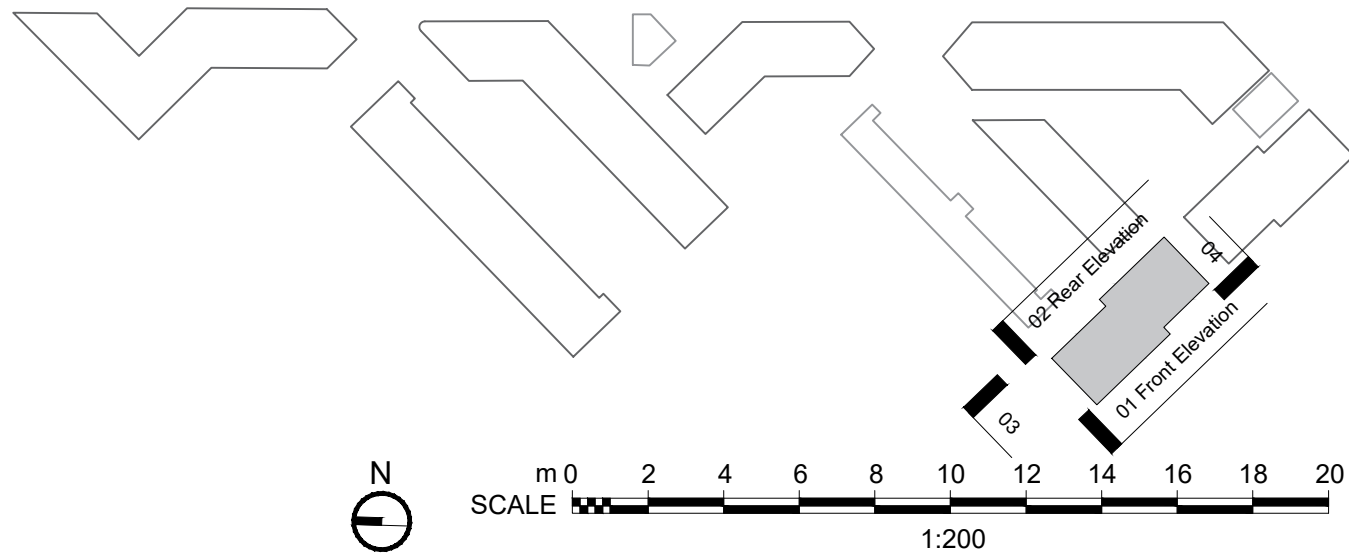

Drawing Status
PLANNING



BROCK CARMICHAEL

T +44 (0)151 242 6222 F +44 (0)151 236 4467
E office@brockcarmichael.co.uk www.brockcarmichael.co.uk
19 Old Hall Street, Liverpool, L3 9JQ

Client
GREAT GEORGE STREET DEVELOPMENTS

Job title
GREAT GEORGE STREET

Drawing title
BLOCK 3D ELEVATIONS

Scale @ A1 1:200	Drawn TB	Checked TPG	Date 28.09.18
Job number 17.011	Drawing number L(05) 304	Issue P02	