


All heights, levels, sizes and dimensions to be checked on site before any work is put in hand. The manufacturers recommendations are to be followed in respect of the installation and fixing of all products and any discrepancies between those recommendations and any other requirements of the specification and/or drawings are to be notified to the architect.

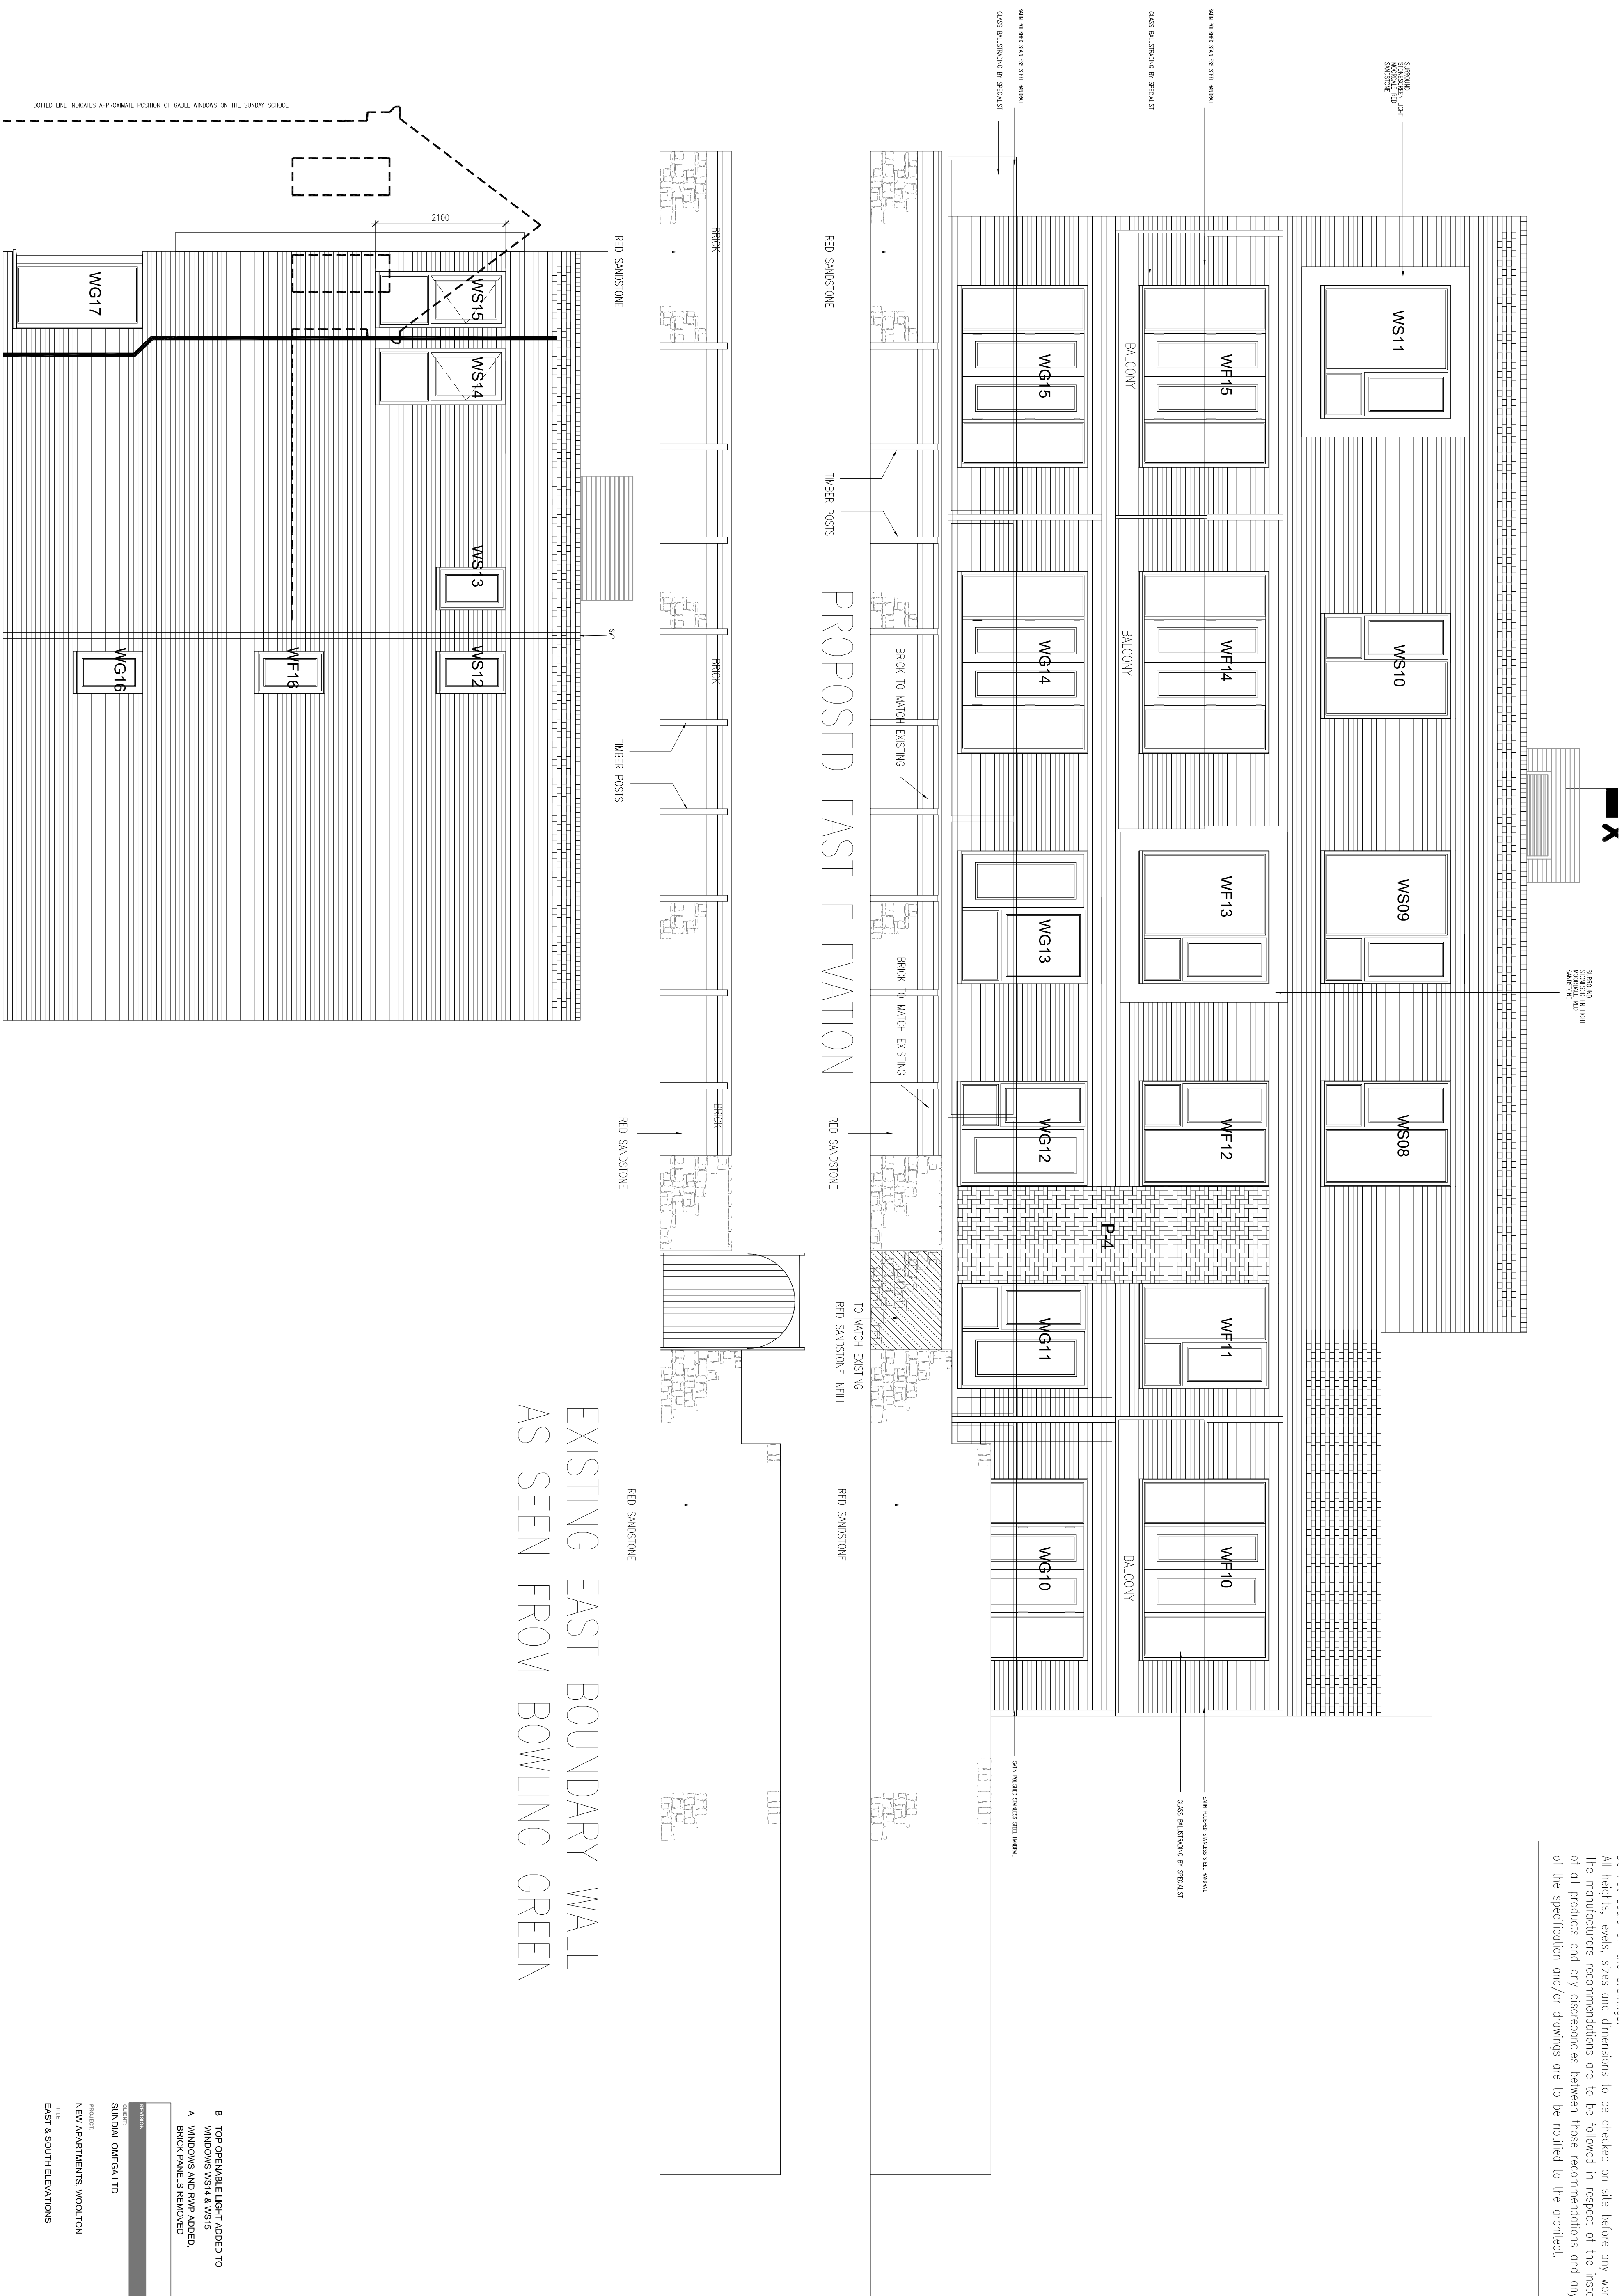

EXISTING EAST BOUNDARY WALL
AS SEEN FROM BOWLING GREEN

PROPOSED SOUTH ELEVATION

PROJECT	DATE	13/09/16
	BY	24/05/16
SUNDIAL, OMEGA LTD		
PROJECT	DRAWN BY	
NEW APARTMENTS, WOOLTON	SCALE	1:50 @ A1
TITLE	DATE	
EAST & SOUTH ELEVATIONS		
	DATE	09B