




NOTES

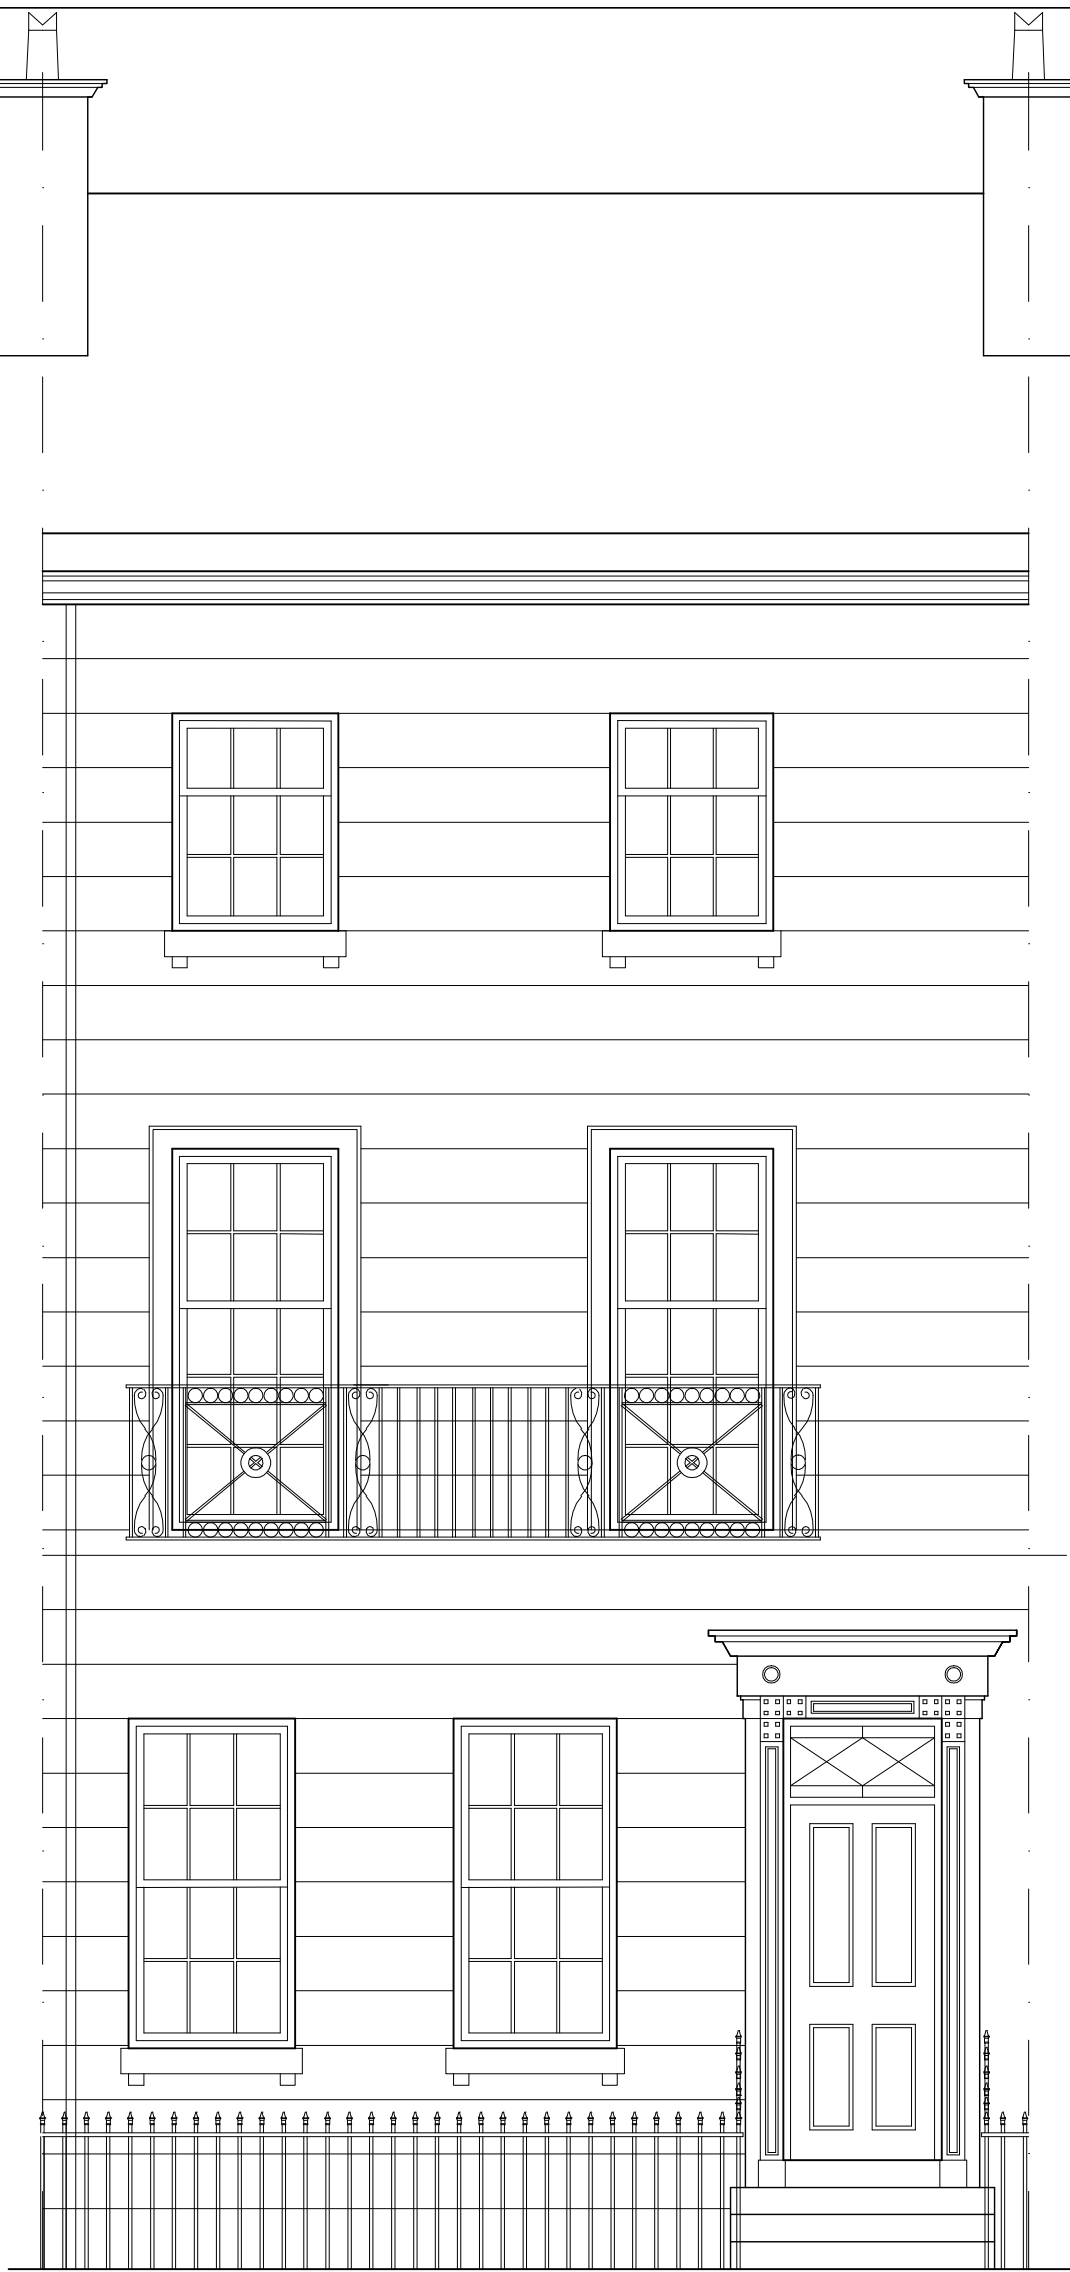


FRONT ELEVATION

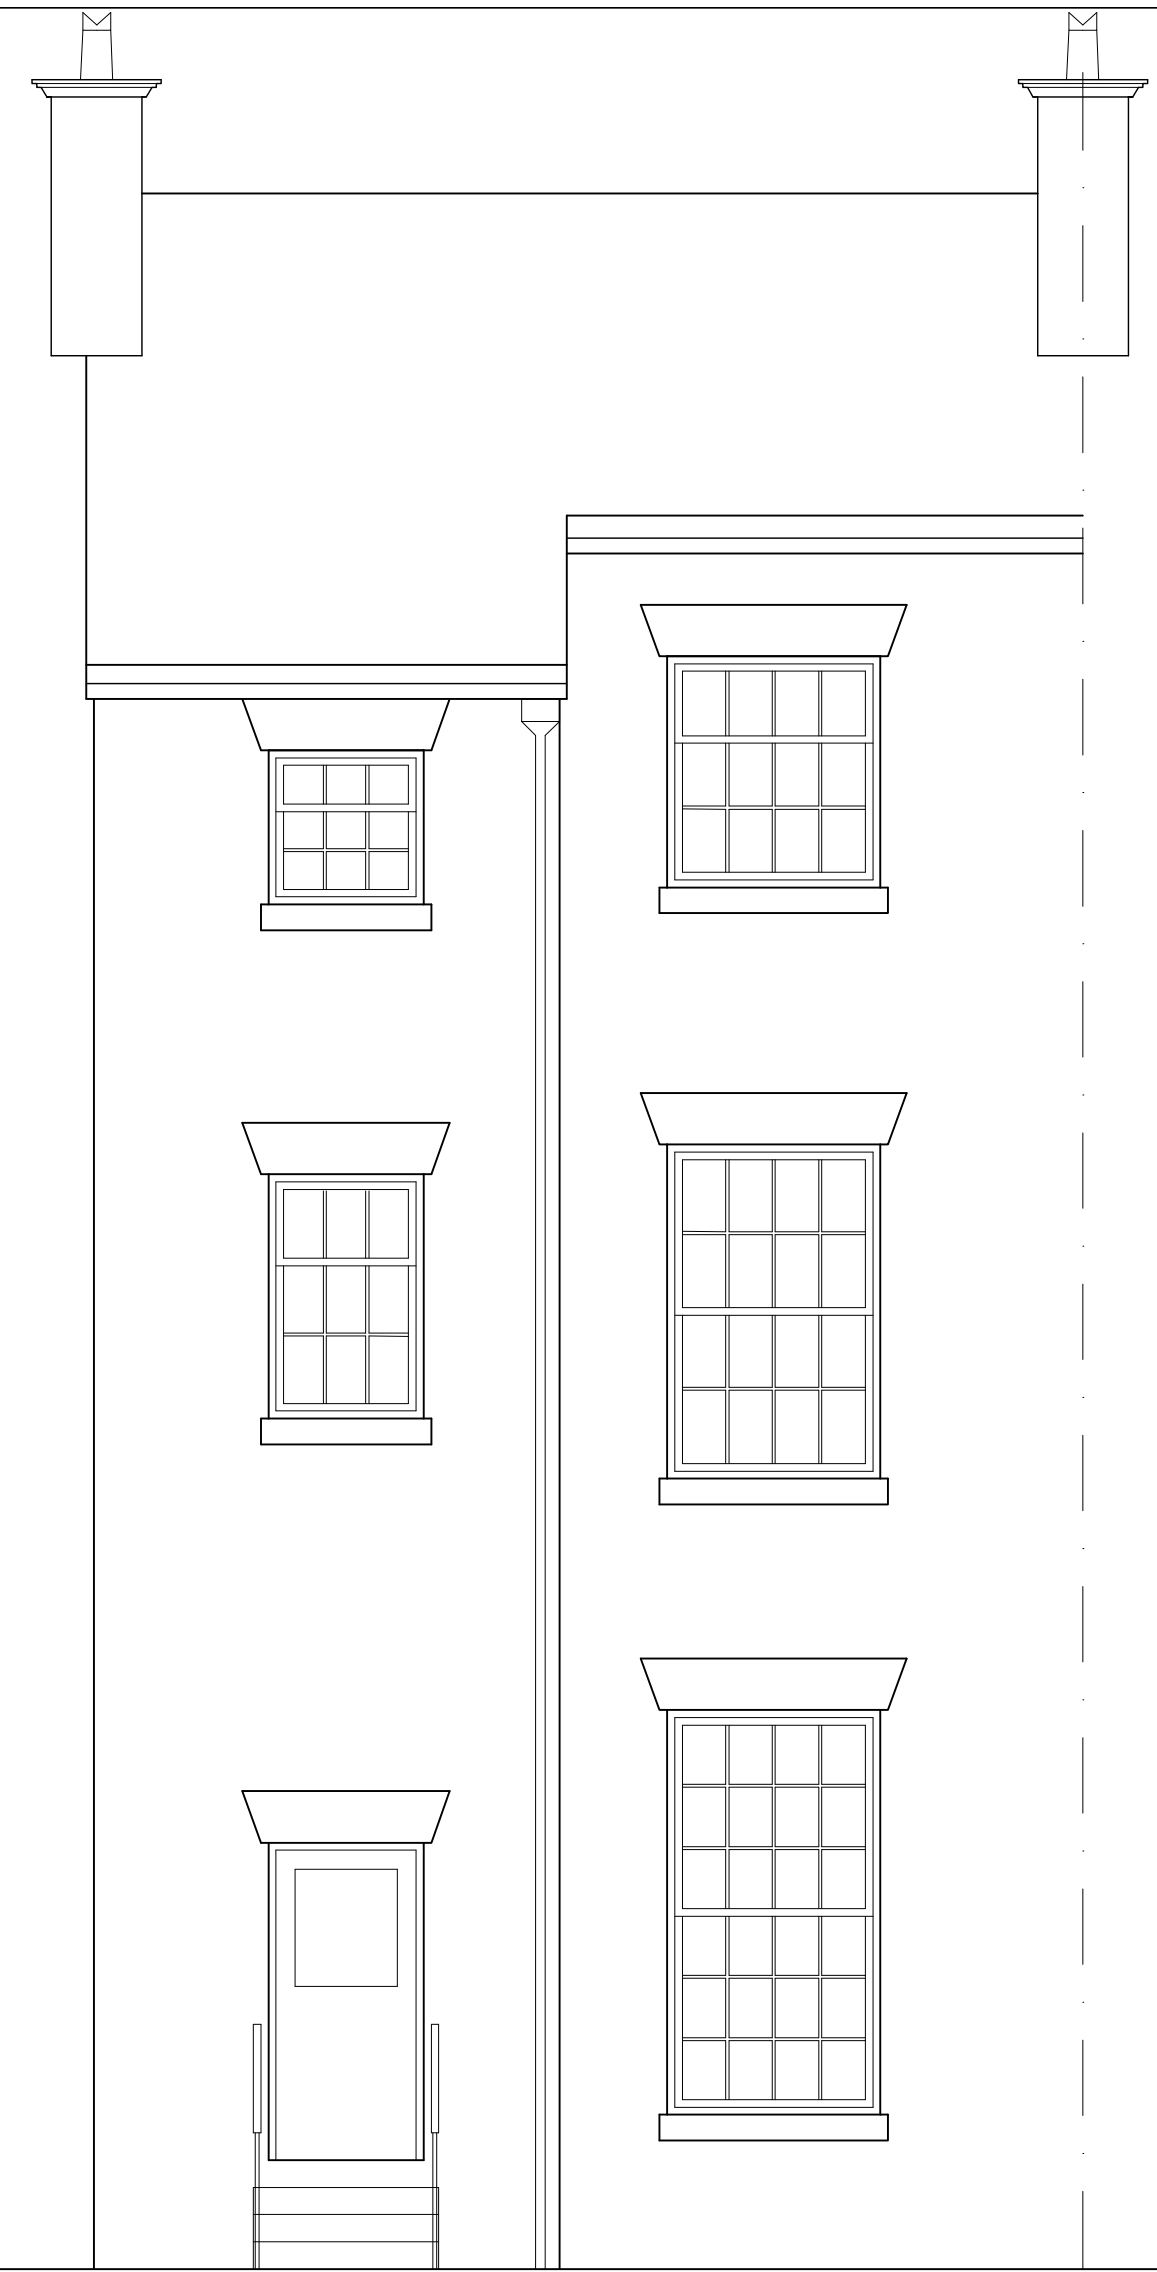


REAR ELEVATION

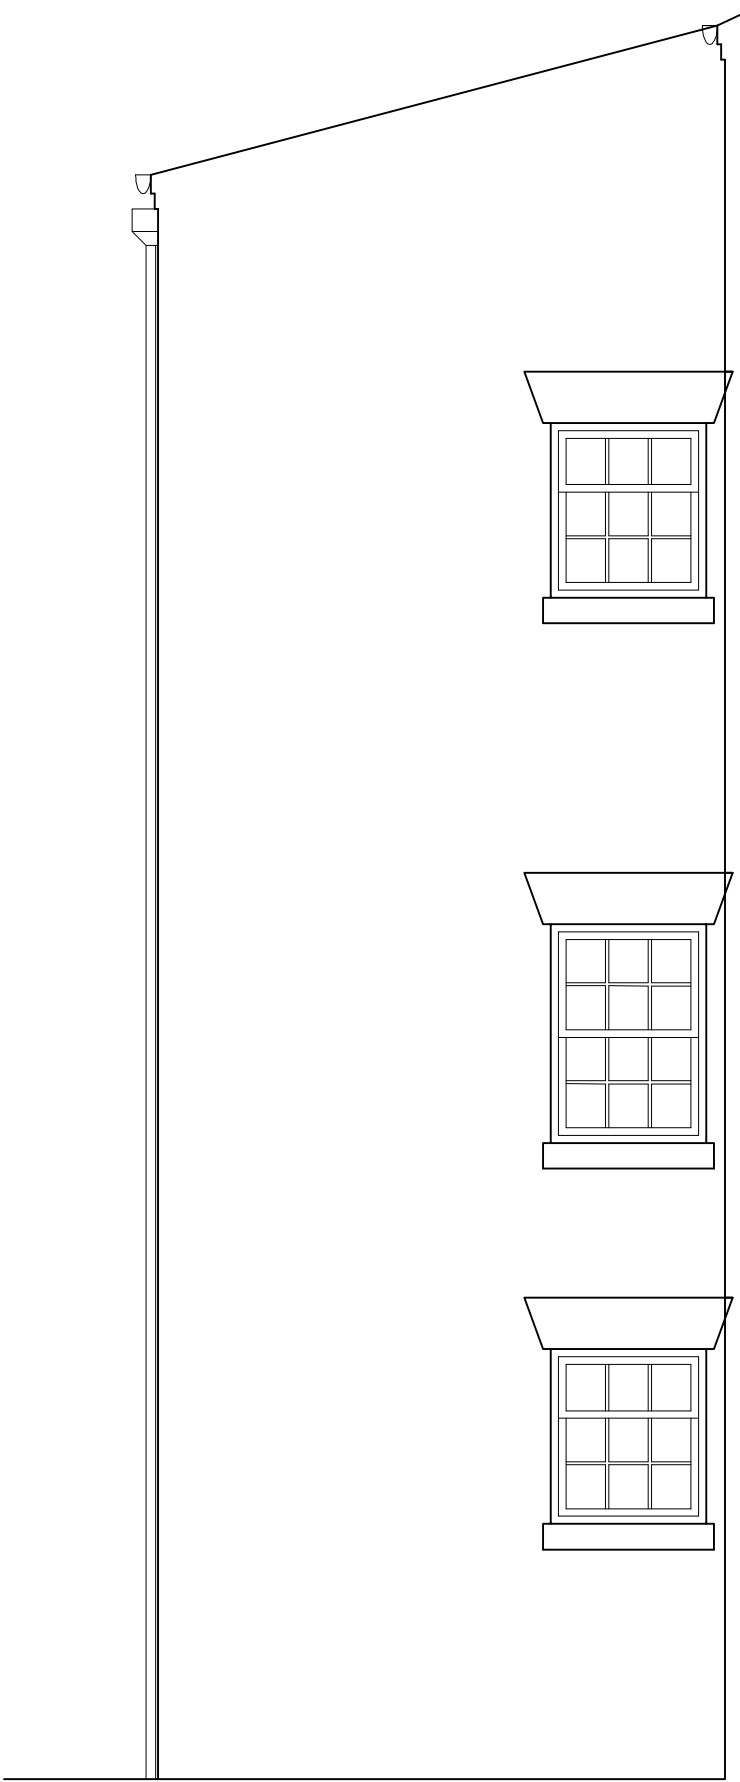

SIDE ELEVATION

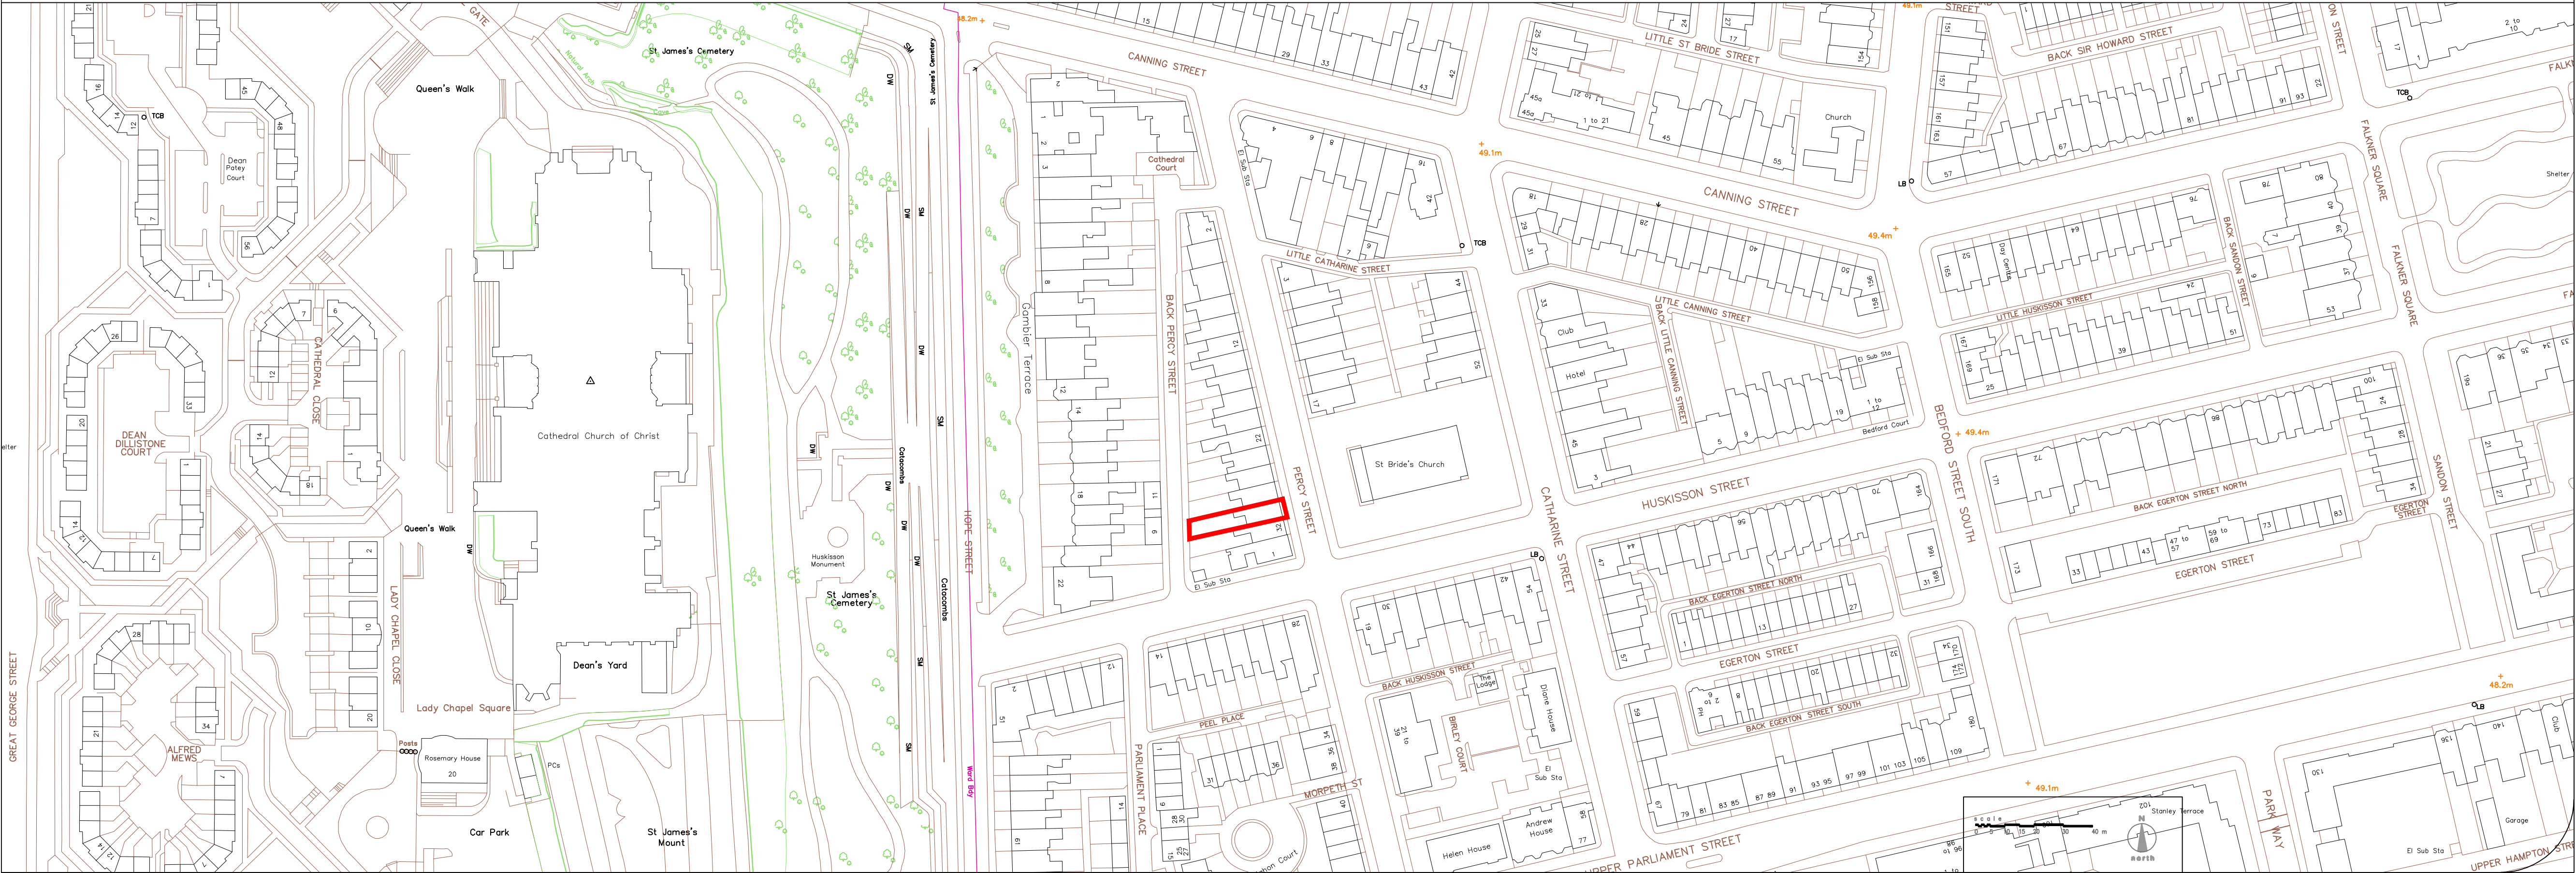

REVISIONS	DATE
DWG TITLE	EXISTING ELEVATIONS + LOCATION PLAN
JOB	30 PERCY STREET LIVERPOOL L8 7LU
CLIENT	VENTURE HOUSING ASSOCIATION
SCALE	1:50/1250 @ A1
DWG No	1737/120
DRAWN	TA
DATE	10.09.12

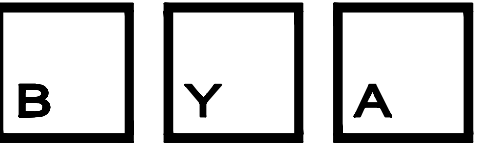

ARCHITECTS, PROJECT MANAGERS, PROPERTY CONSULTANTS, COM PLANNING CONSULTANTS

B Y A Limited
Alina House, 10 St Vincent Street, Liverpool, L3 5XW
Tel: 0151 708 6121 Fax: 0151 708 9141