

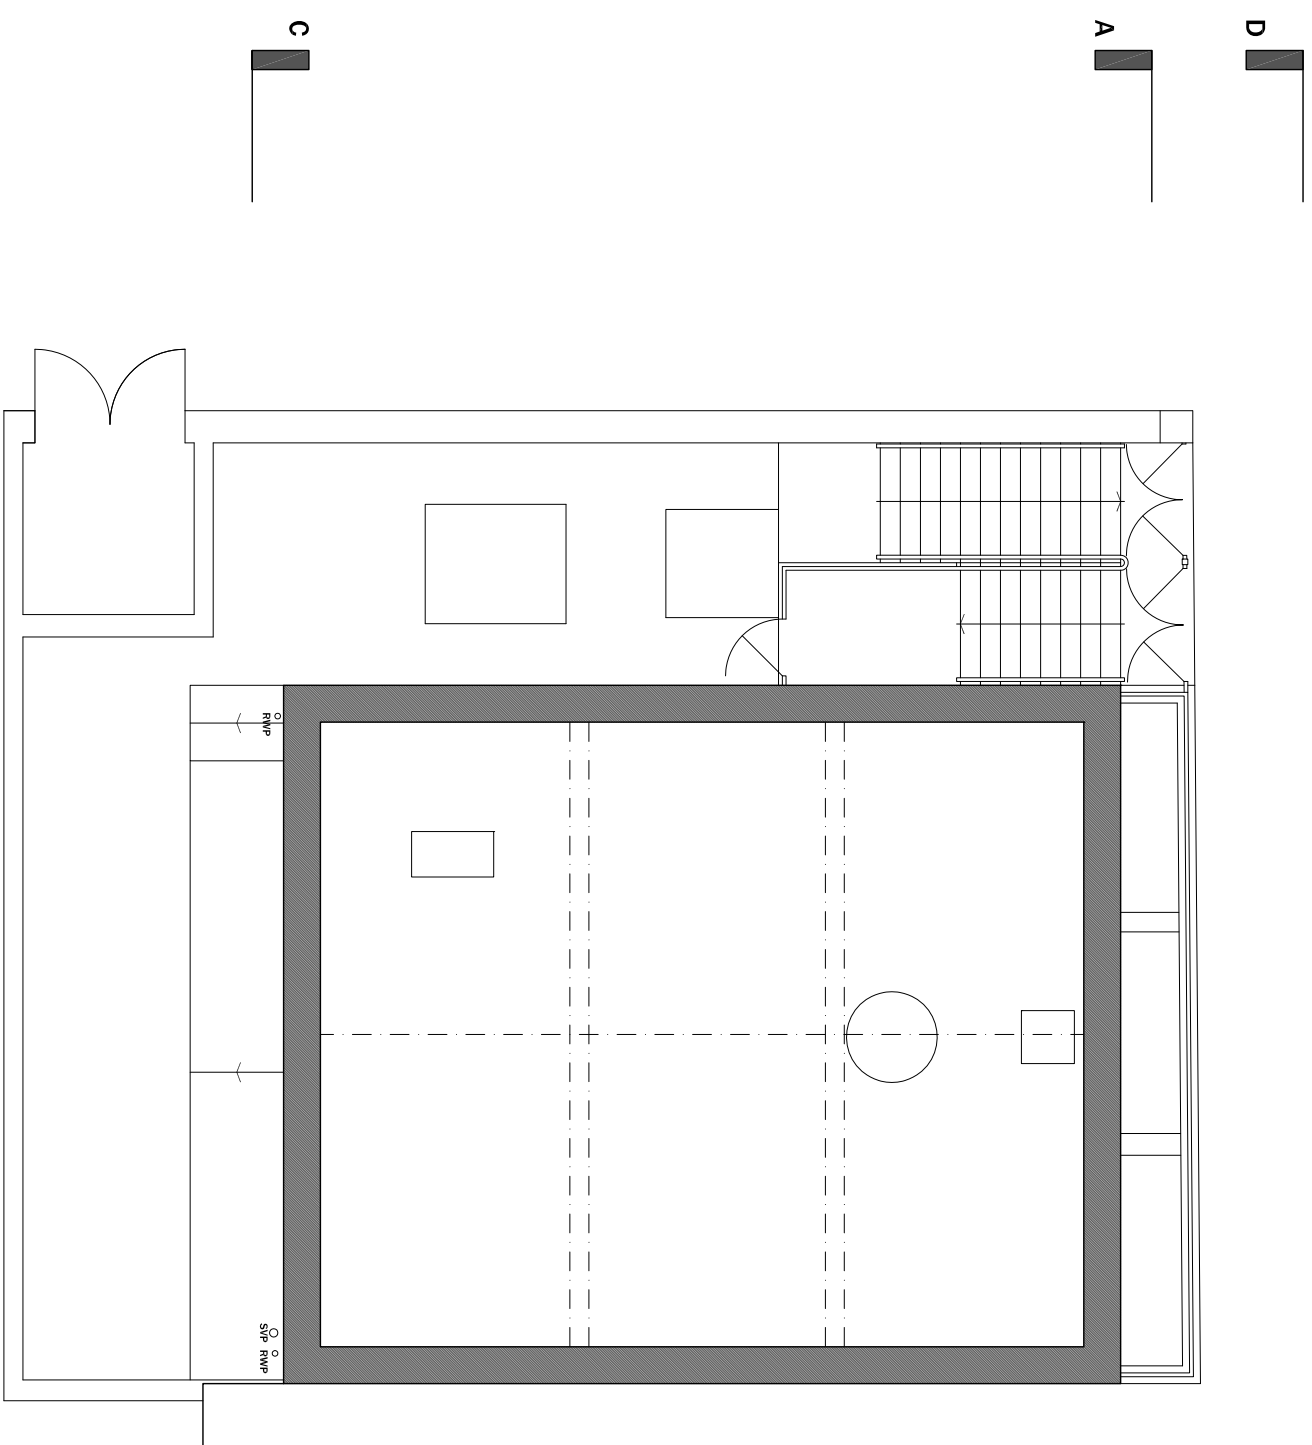
 




EXISTING LOWER GROUND FLOOR PLAN.

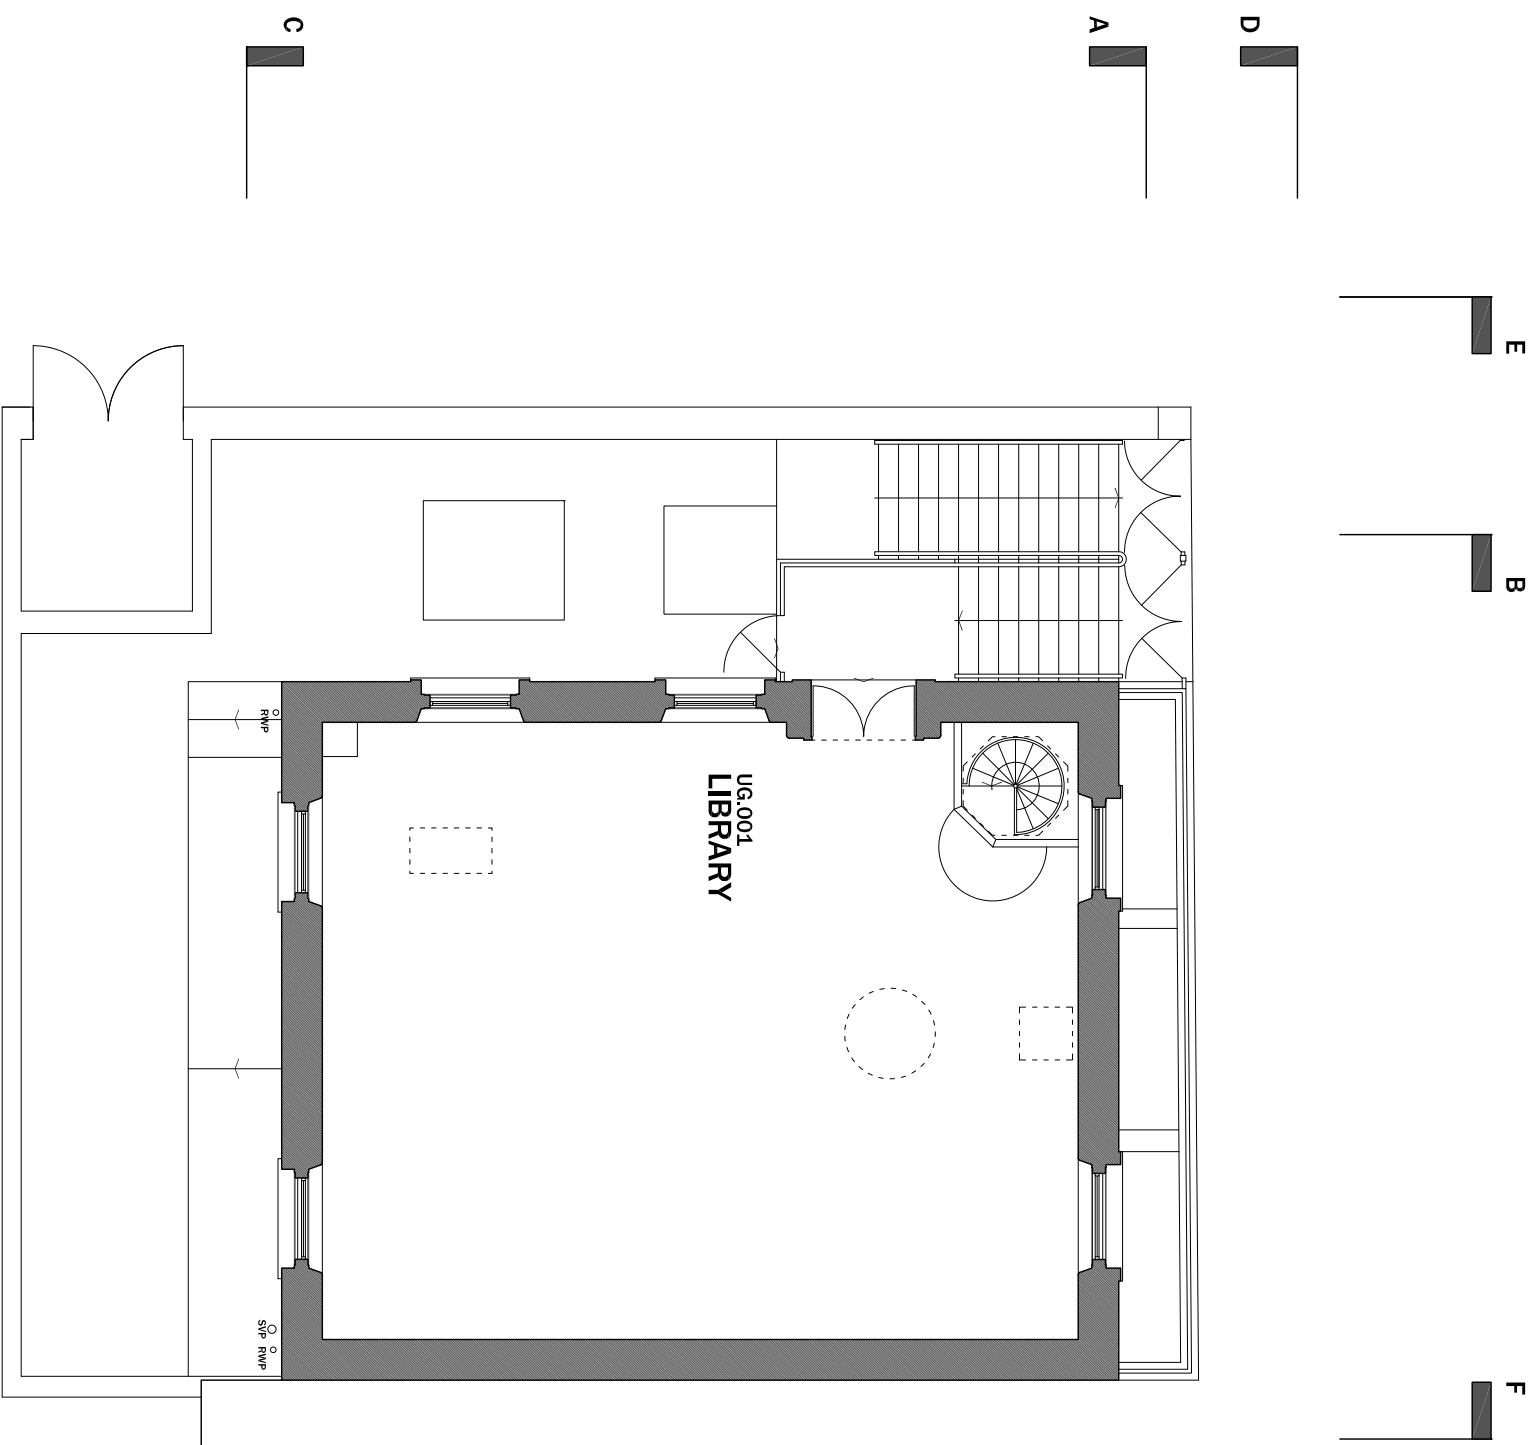

EXISTING LOFT FLOOR PLAN.

 

EXISTING UPPER GROUND FLOOR PLAN.

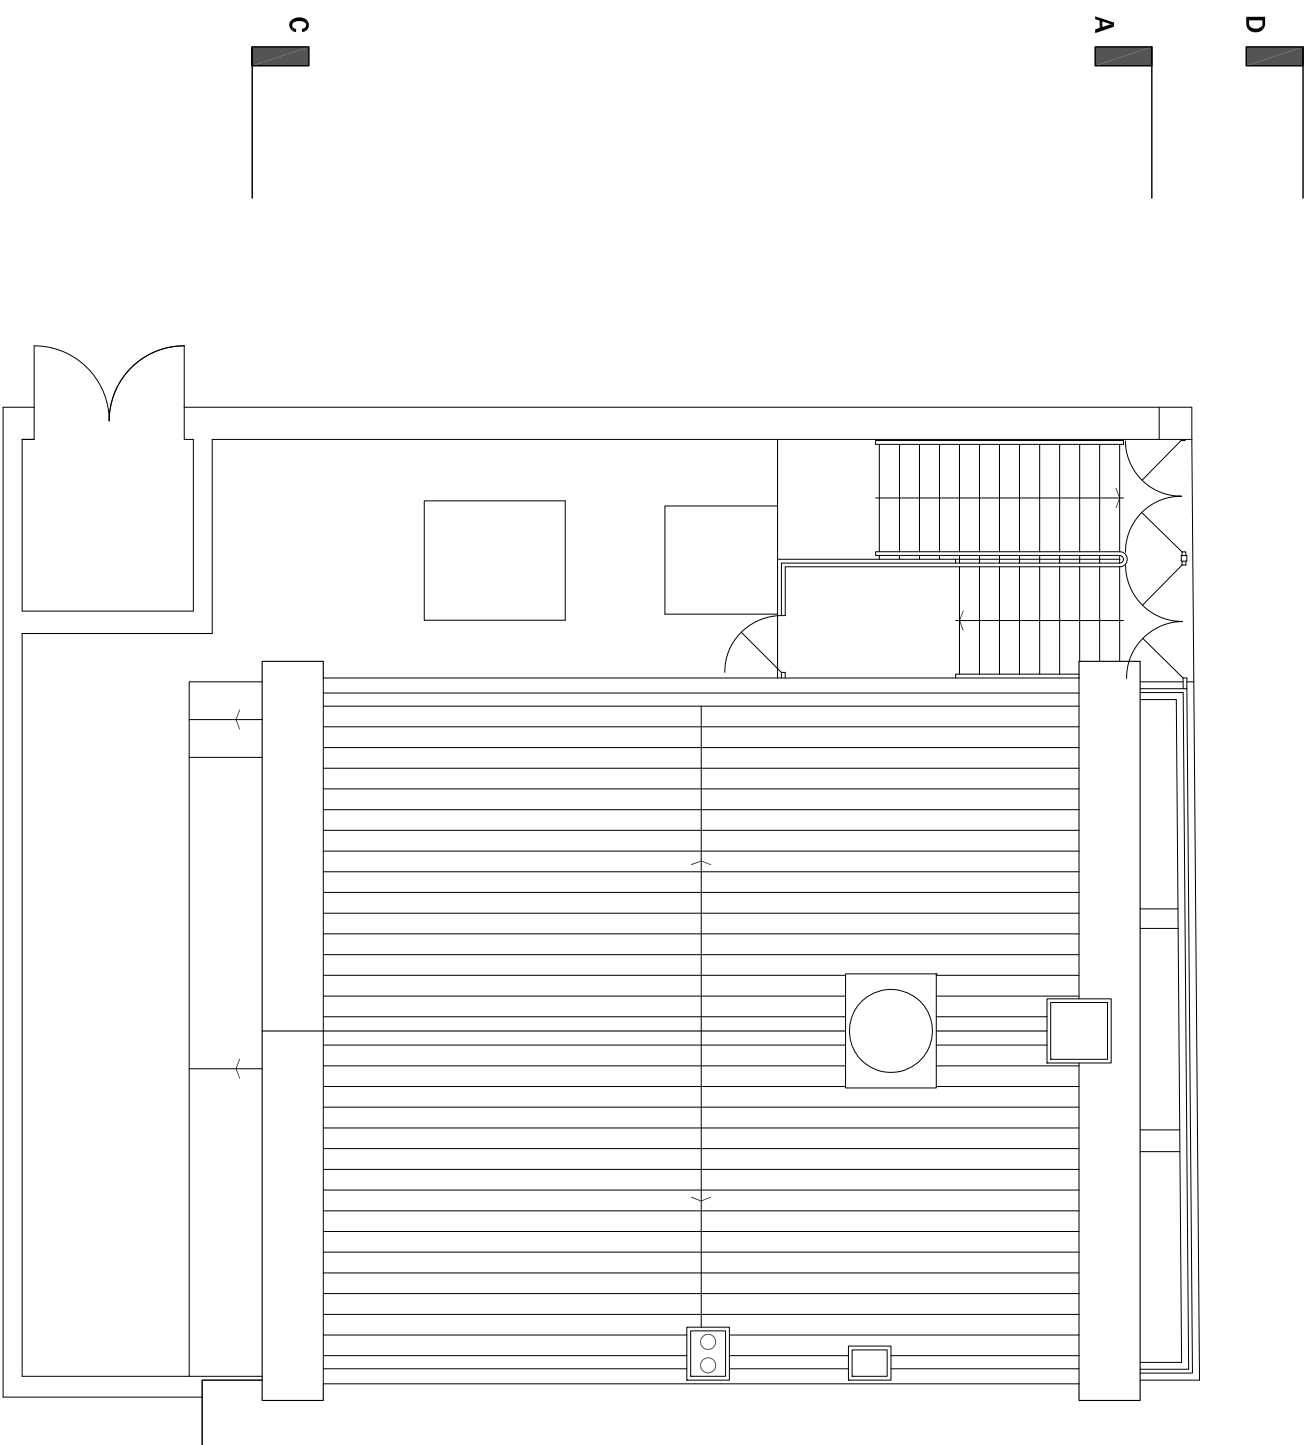 

EXISTING ROOF PLAN.



revision	date	description
1	16.11.2015	Initial design

Notes: Use only within dimensions. All areas are indicative. Connected to check measurements on site prior to commencement. Notify the Architect of any discrepancies. This drawing must only be used for the purpose for which it has been supplied.

Do not scale this drawing.

**MgMaStudio/**  
**architecture**  
Ortel Chambers Suite 37  
14 Water Street Liverpool L2 8TD  
t +44 (0) 151 236 6627  
f +44 (0) 151 236 6670  
design@mgmastudio.co.uk  
www.mgmastudio.co.uk

**PROVISIONAL:**  
NOT FOR CONSTRUCTION  
SUBJECT TO PLANNING &  
BUILDING REGULATIONS APPROVAL

client LAY LHM  
project FORMER WOOLTON LIBRARY

drawing EXISTING FLOOR PLANS.  
scale 1:100 @ A1  
date 16.11.2015  
revision 1

no. 173\_002

