




EXISTING FRONT ELEVATION A.A.

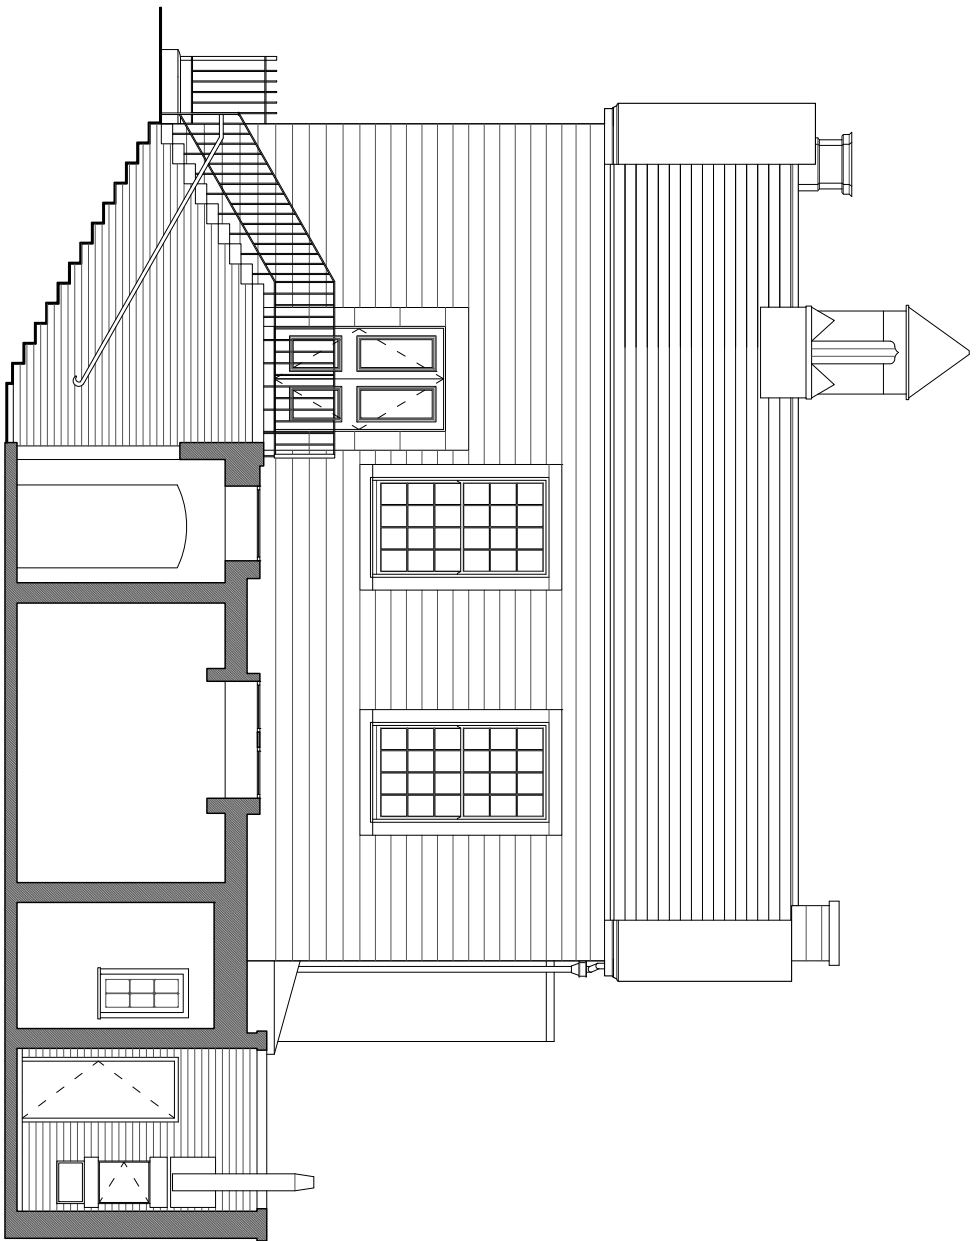


EXISTING SIDE ELEVATION B.B.

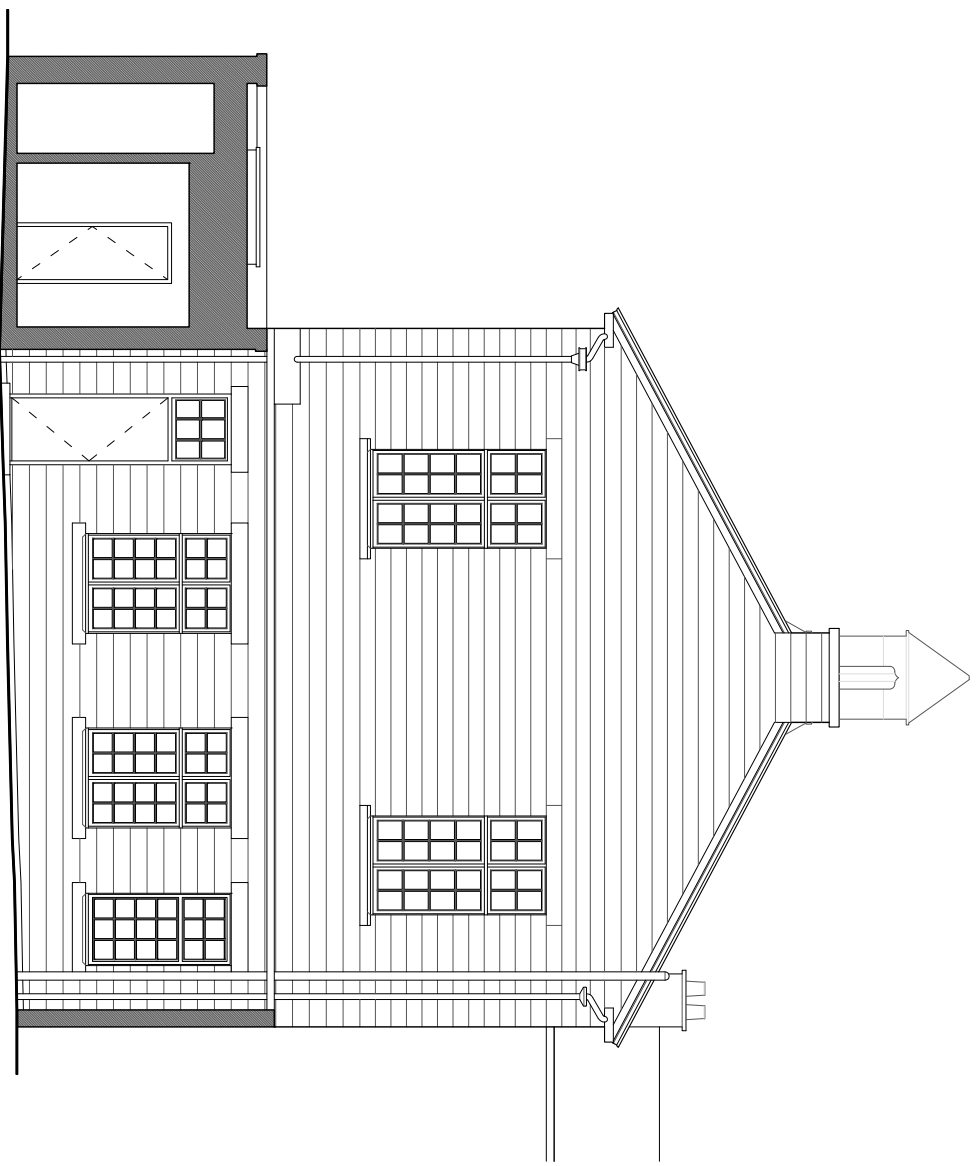


EXISTING REAR ELEVATION C.C.

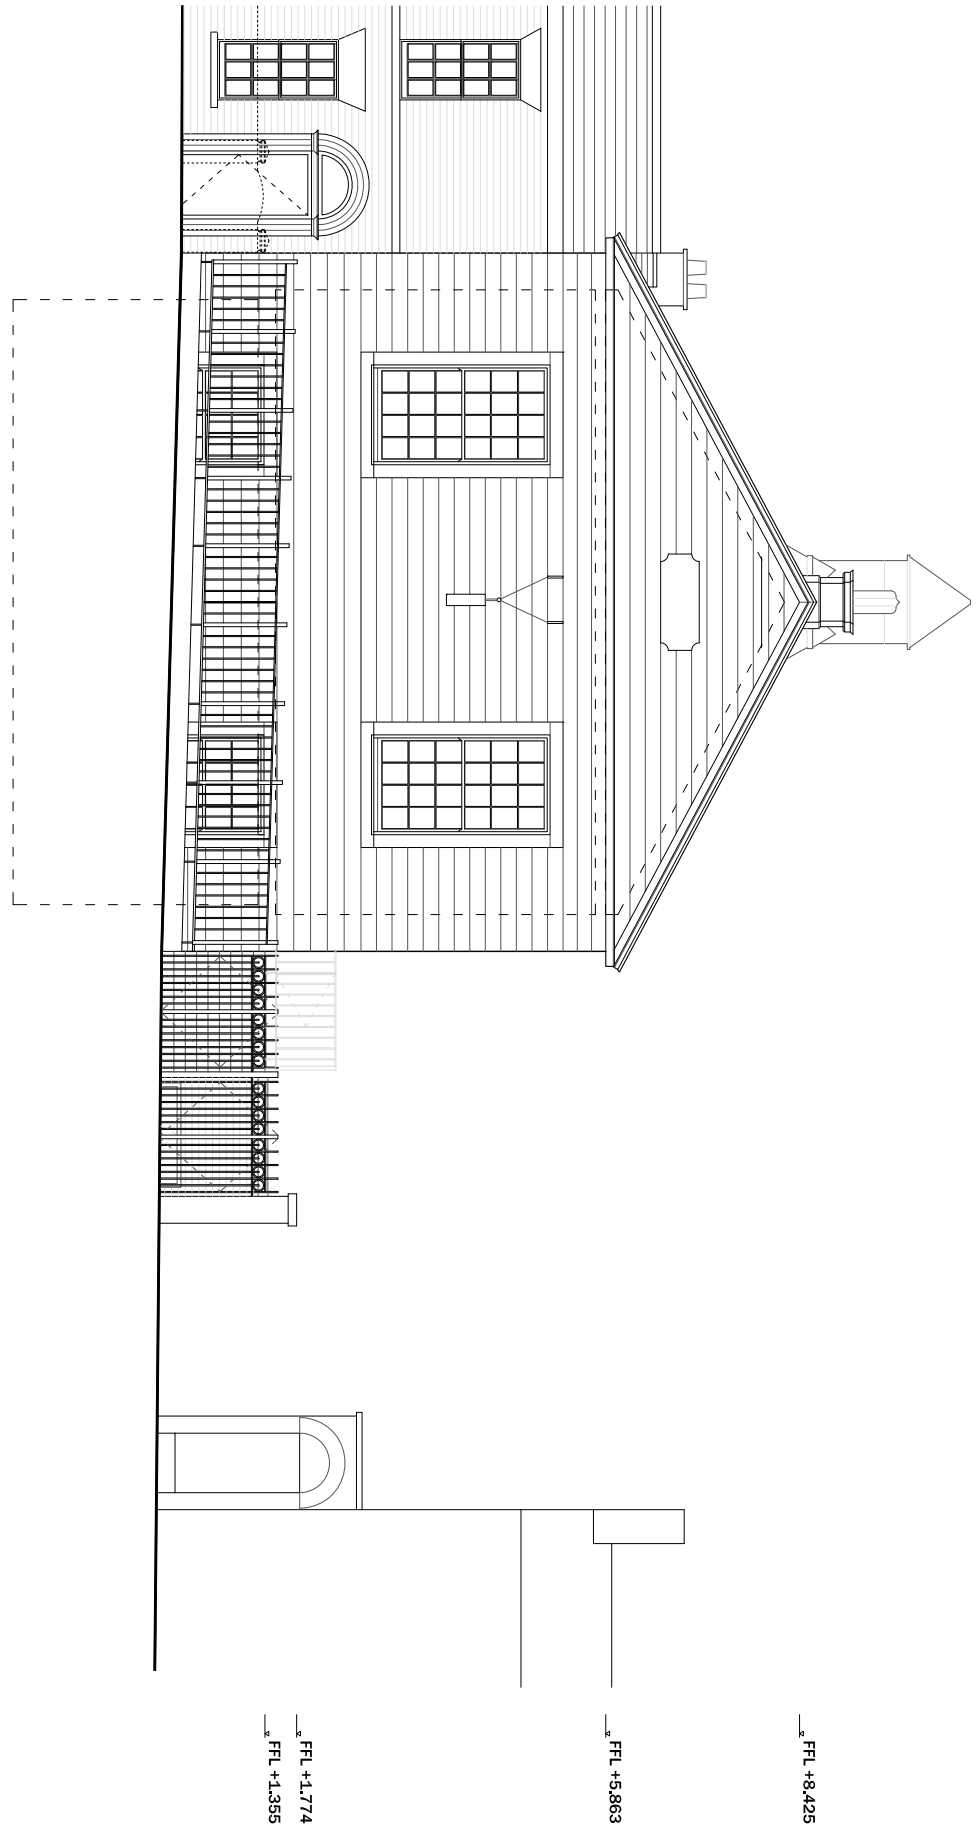


EXISTING FRONT ELEVATION D.D.

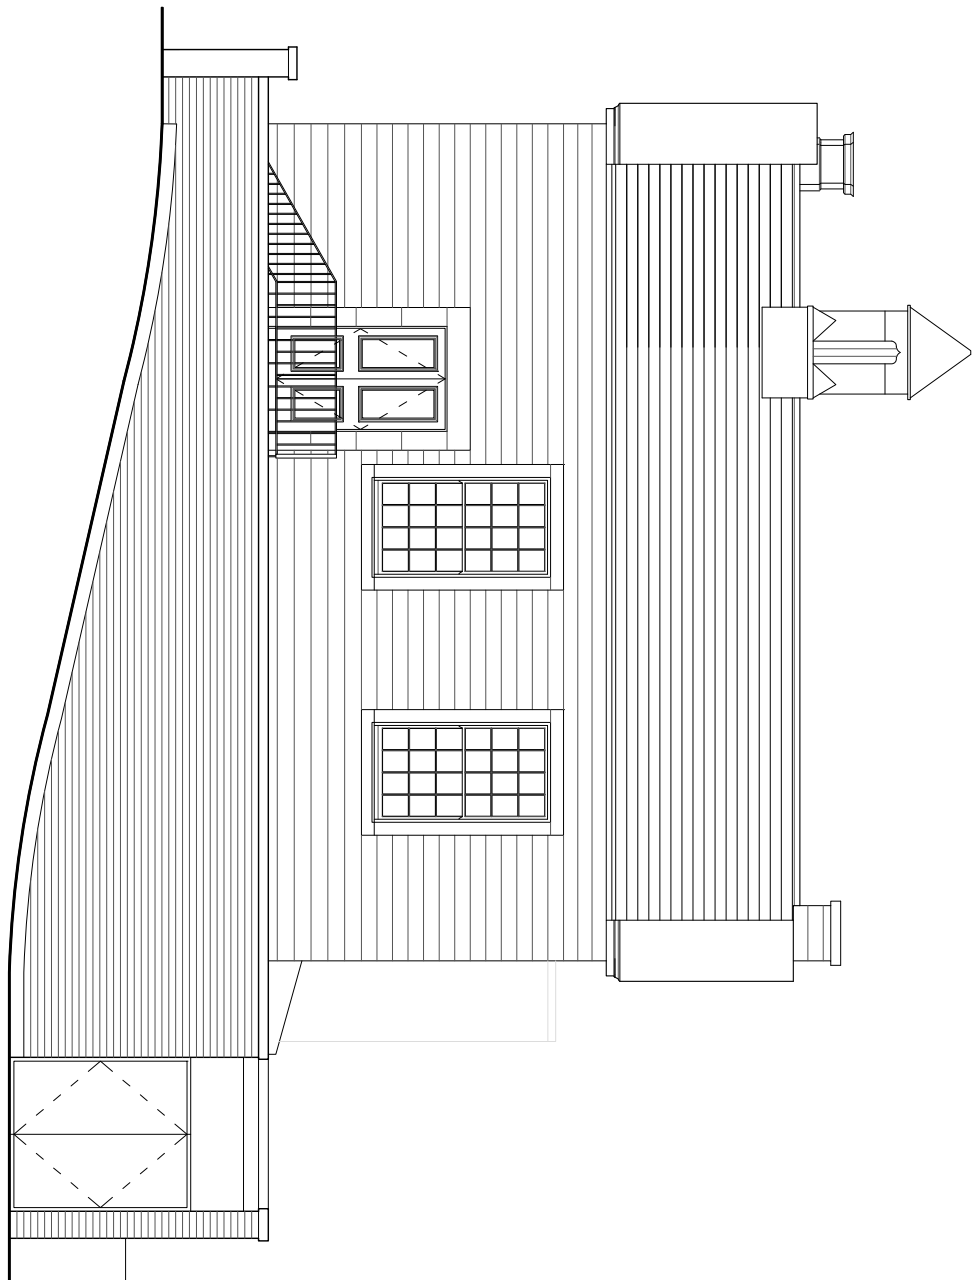


EXISTING SIDE ELEVATION E.E.

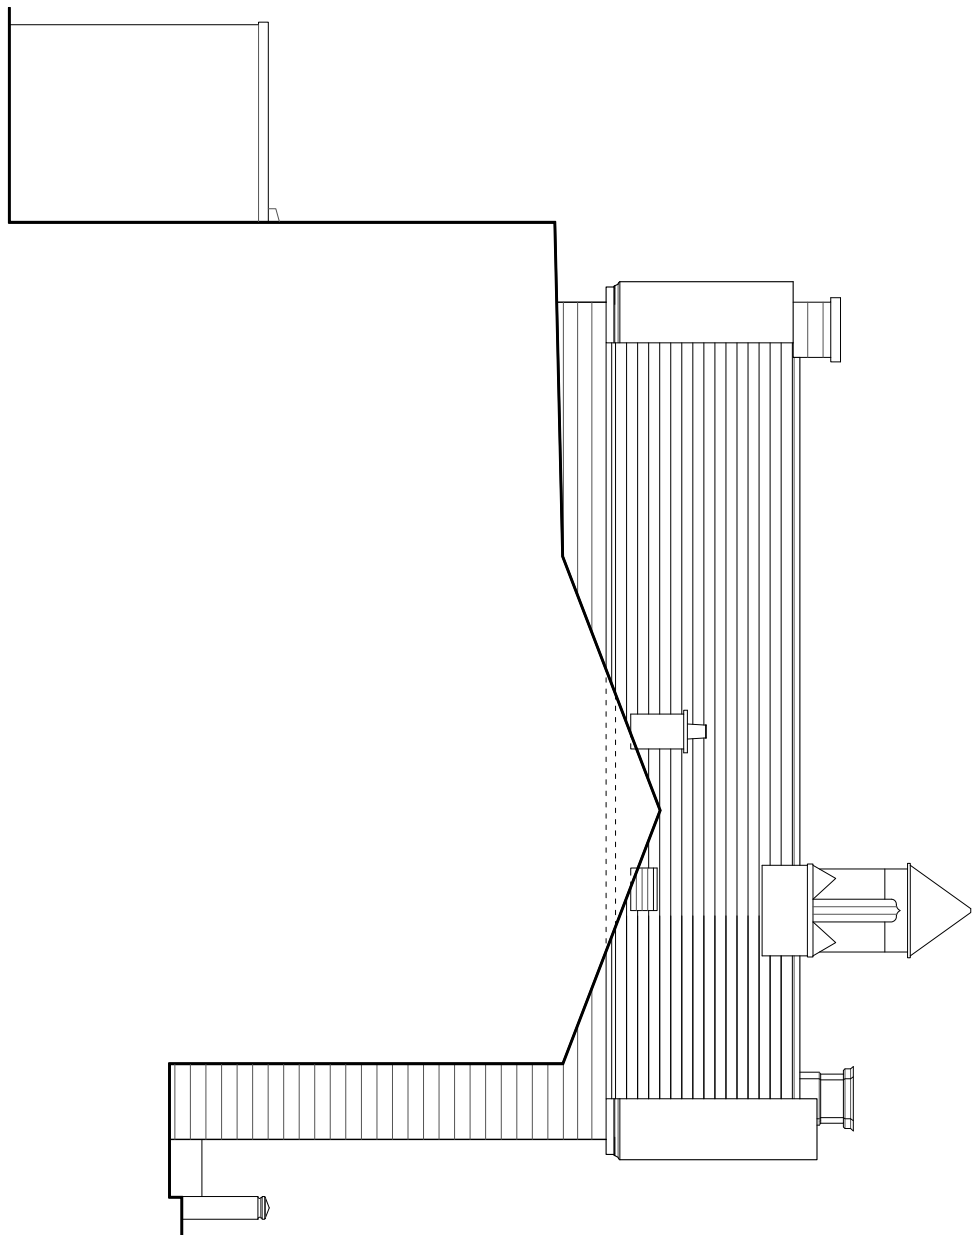


EXISTING SIDE ELEVATION F.F.

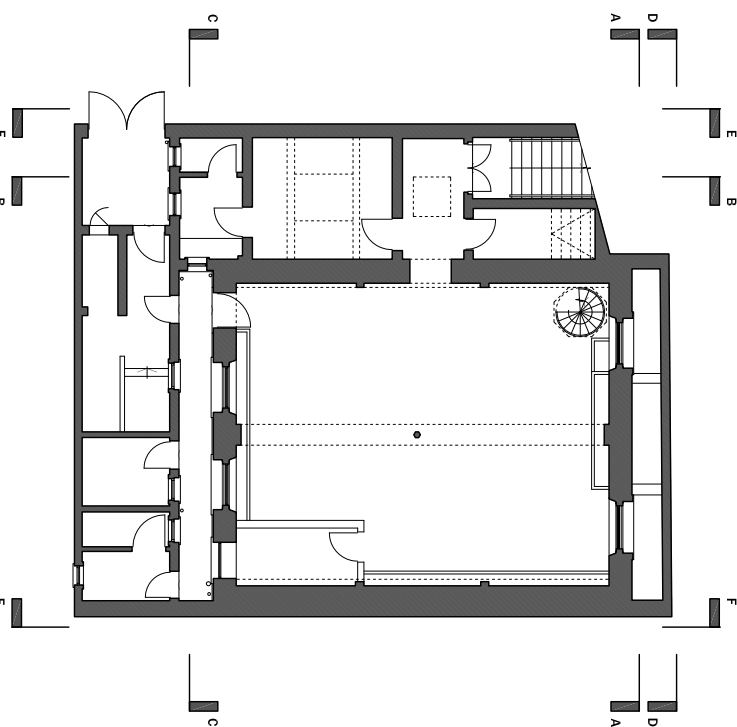

EXISTING BASEMENT FLOOR PLAN.
SCALE 1:200

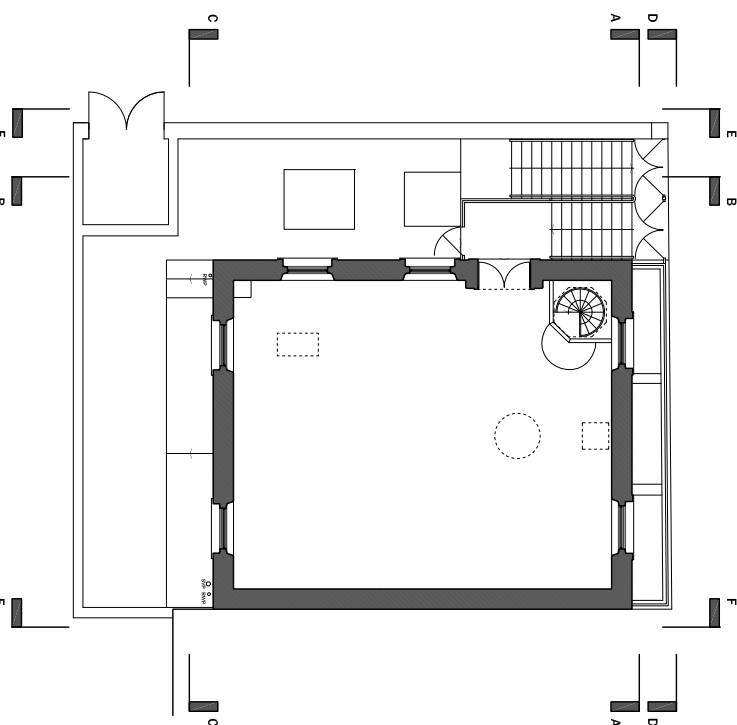

EXISTING GROUND FLOOR PLAN.
SCALE 1:200

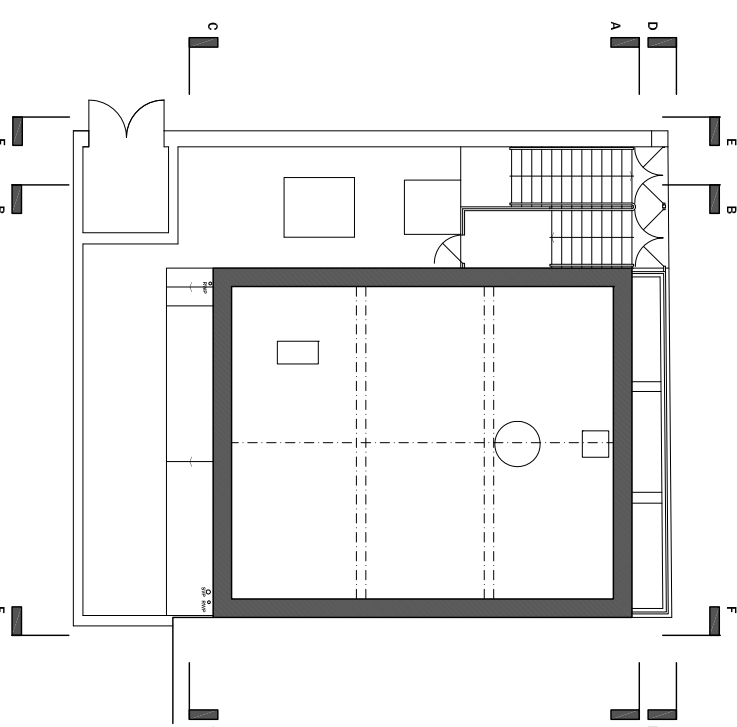

EXISTING LOFT FLOOR PLAN.
SCALE 1:200

revision	date	description
1	16.11.2015	1:100 @ A1

notes: Use only written dimensions. All areas are indicative. Contractor to check measurements on site prior to commencement. Notify the Architect of any discrepancies. This drawing must only be used for the purpose for which it has been supplied.

Do not scale this drawing.

MgMaStudio/
architecture
Ortel Chambers, Suite 37
14 Water Street Liverpool L2 8TD
t +444 (0) 151 236 6627
f +444 (0) 151 236 6670
design@mgmastudio.co.uk
www.mgmastudio.co.uk

PROVISIONAL:
NOT FOR CONSTRUCTION
SUBJECT TO PLANNING &
BUILDING REGULATIONS APPROVAL

client LAY LHM
project WOOLTON LIBRARY
drawing EXISTING ELEVATIONS.
scale 1:100 @ A1
date 16.11.2015
revision 1

no. 173_003

0 1 2 4m 1:100