


PROPOSED FRONT ELEVATION A-A.

FORMER WOOLTON LIBRARY SITE

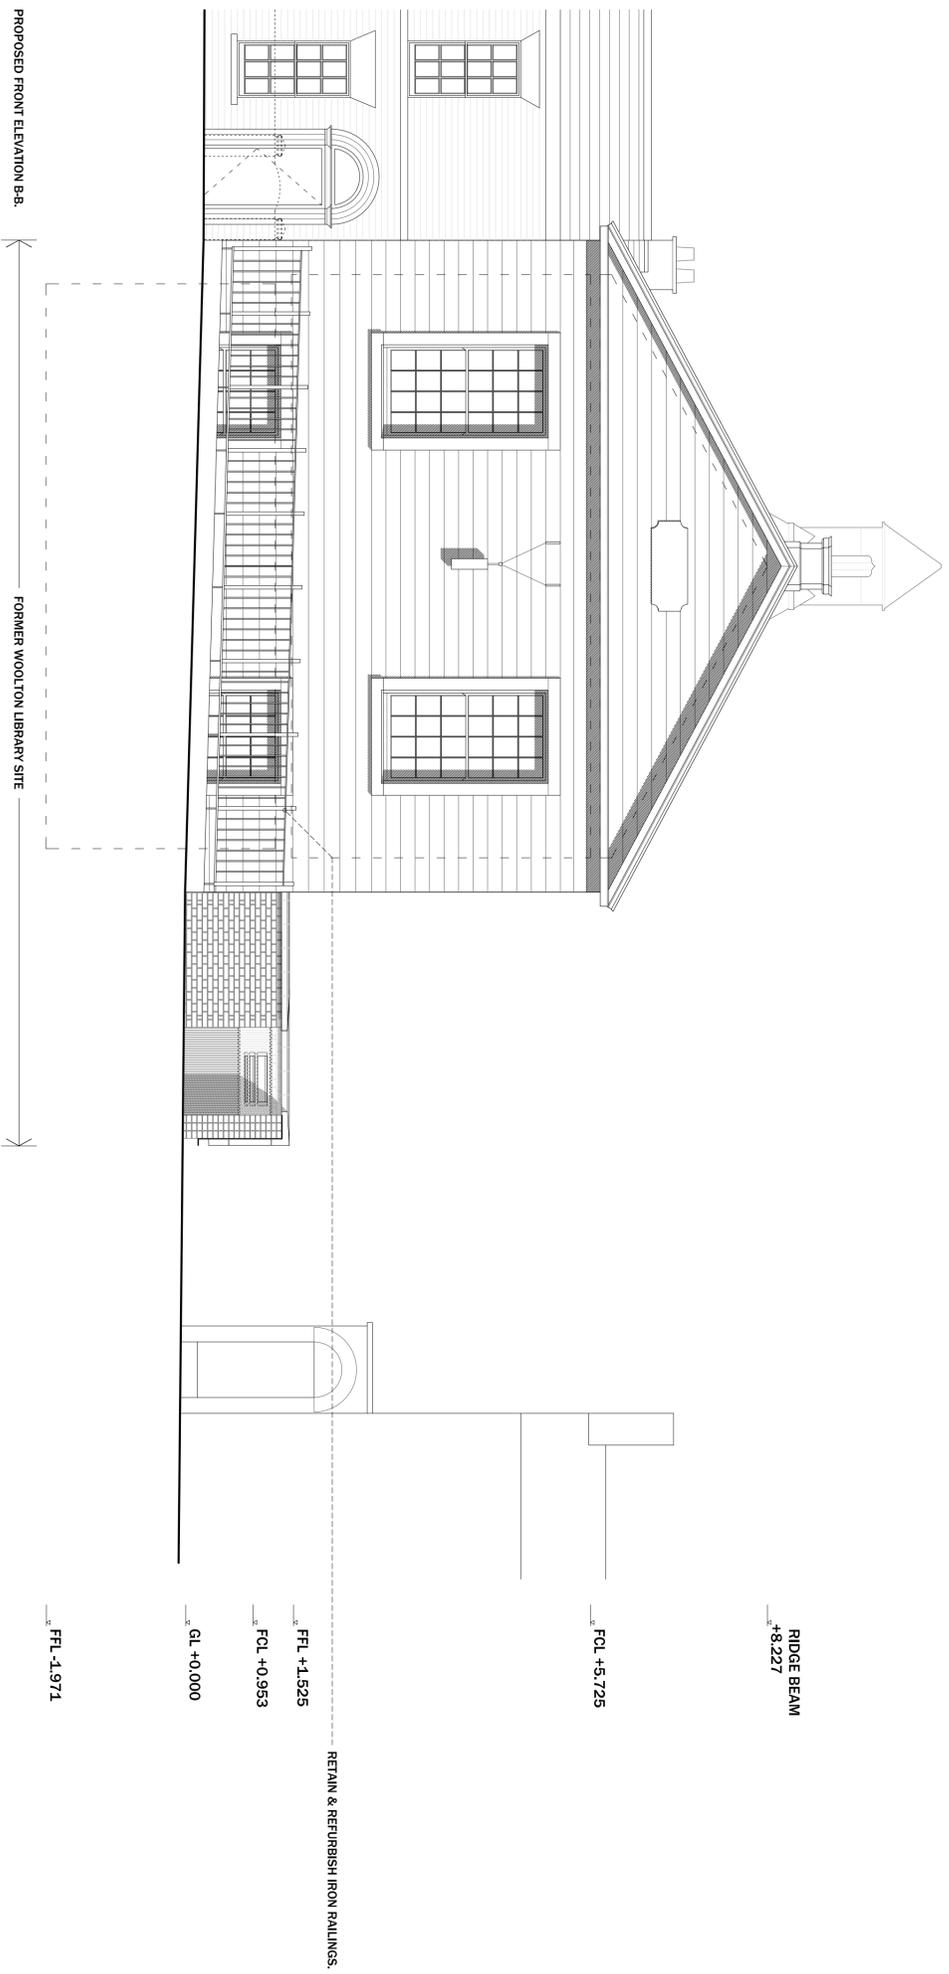

PROPOSED FRONT ELEVATION B-B.

FORMER WOOLTON LIBRARY SITE



PROPOSED GROUND FLOOR PLAN.
SCALE 1:200



number	date	description
1	03.02.2016	ISSUED FOR PERMITTING

notes: Use only written dimensions. All areas are indicative. Contractor to check measurements on site prior to commencement. Notify the Architect of any discrepancies. This drawing must only be used for the purpose for which it has been supplied.
Do not scale this drawing.

MgMastudio/
architecture
One1 Chambers, Suite 37
14 Water Street Liverpool L2 8TD
t +444 (0) 151 236 6627
f +444 (0) 151 236 6670
design@mgnastudio.co.uk
www.mgnastudio.co.uk

PROVISIONAL:
NOT FOR CONSTRUCTION
SUBJECT TO PLANNING &
BUILDING REGULATIONS APPROVAL

client: MS LAY YUAN LIM & MR MATTHEW COUGHLAN
project: FORMER WOOLTON LIBRARY

drawing: PROPOSED FRONT ELEVATION A-A & ELEVATION B-B.
scale: 1:50 @ A1
date: 03.02.2016

no. 173_104

