

revision date description
A 14.10.2016 FINISHES AND LAYOUT REVISIONS

notes Use only written dimensions. All areas are Indicative.
Contractor to check measurements on site prior to commencement. Notify the Architect of any discrepancies.

This drawing must only be used for the purpose for which it has been supplied.

Do not scale this drawing.

MgMaStudio/
architecture

Oriel Chambers: Suite 37
14 Water Street Liverpool L2 8TD

t +44 (0) 151 236 6627
f +44 (0) 151 236 6670
design@mgmastudio.co.uk
www.mgmastudio.co.uk

client MS LAY YUAN LIM & MR MATTHEW COUGHLAN
project FORMER WOOLTON LIBRARY

drawing PROPOSED FRONT ELEVATION A-A & ELEVATION B-B.



scale 1:50 @ A1

date 03.02.2016

revision A

no. 173_104

0 0.5 1 2m
1:50

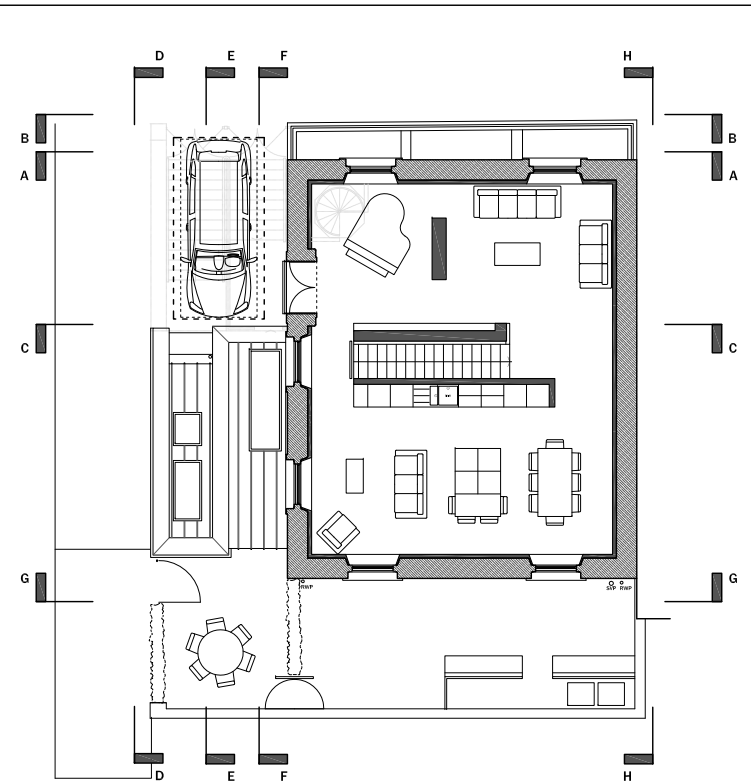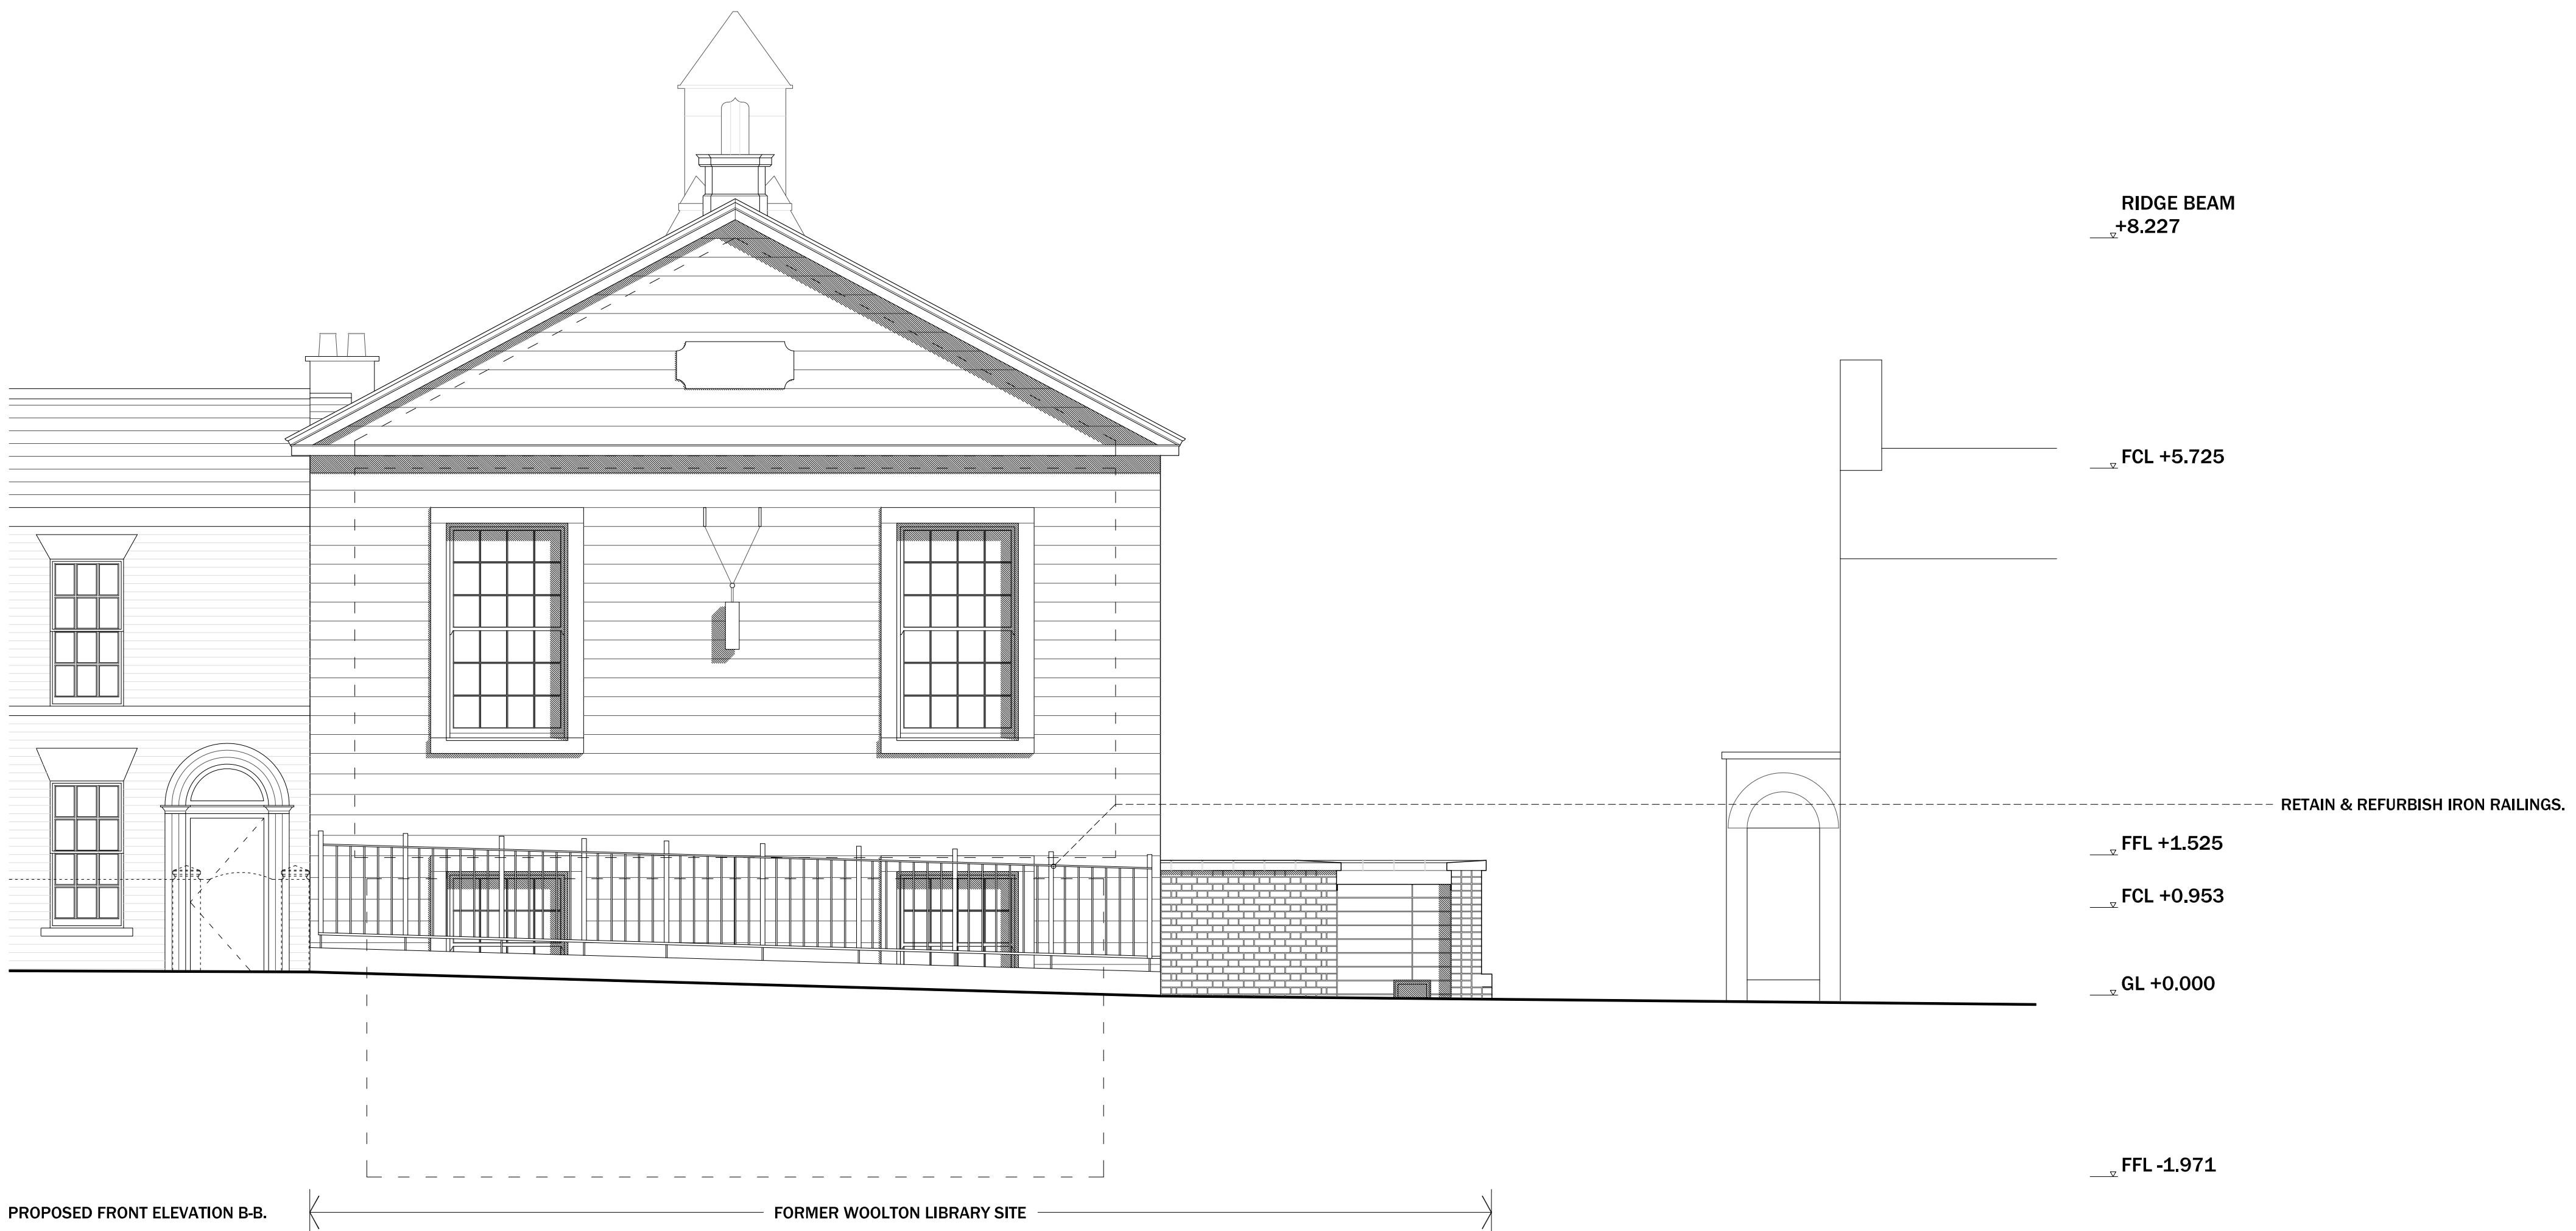

PROPOSED GROUND FLOOR PLAN.
SCALE 1:200