



- EXISTING STRUCTURE
- EXISTING SANDSTONE STRUCTURE
- PROPOSED STRUCTURE

revision	date	description
A	14.10.2016	FINISHES AND LAYOUT REVISIONS

notes Use only written dimensions. All areas are Indicative. Contractor to check measurements on site prior to commencement. Notify the Architect of any discrepancies.

This drawing must only be used for the purpose for which it has been supplied.

Do not scale this drawing.

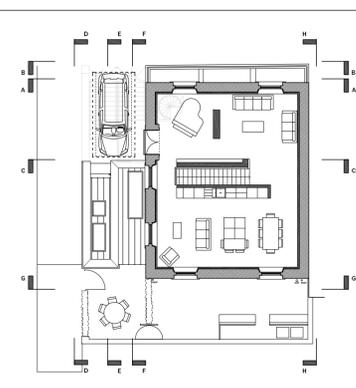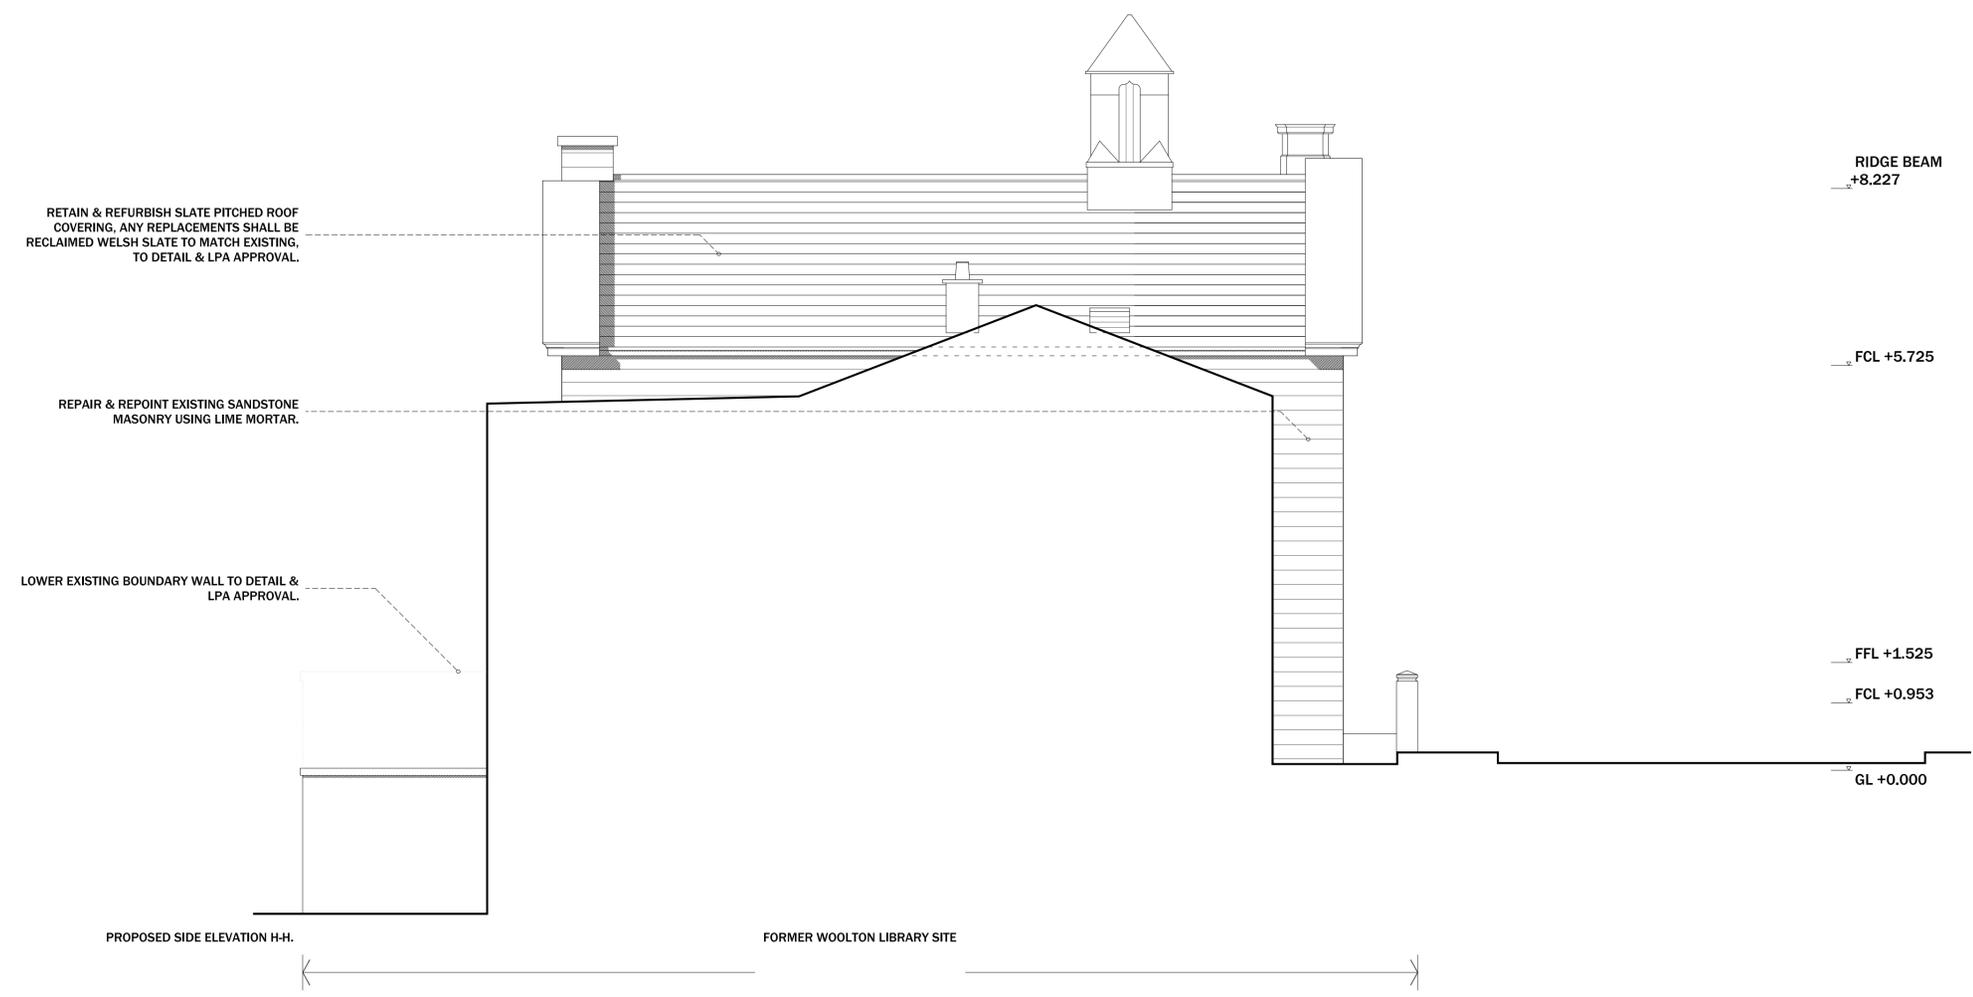

PROPOSED GROUND FLOOR PLAN.
SCALE 1:200

MgMaStudio/
architecture

Oriel Chambers: Suite 37
14 Water Street Liverpool L2 8TD

t +44 (0) 151 236 6627
f +44 (0) 151 236 6670
design@mgmastudio.co.uk
www.mgmastudio.co.uk

client MS LAY YUAN LIM & MR MATTHEW COUGHLAN

project FORMER WOOLTON LIBRARY

drawing PROPOSED SIDE ELEVATION G-G & ELEVATION H-H.

scale 1:50 @ A1

date 03.02.2016

revision A

no. 173_107

