

PROPOSED INTERNAL ELEVATION A-A.

RETAIN EXISTING CEILING.

POLISHED PLASTER FINISH.


TIMBER SHELIVING TO DETAIL.

INSET SANDSTONE HANDRAIL.

FACING BRICK FINISH.

PAINTED STEEL RAIL TO DETAIL.

INTERNAL DRY LINING TO DETAIL THROUGHOUT.

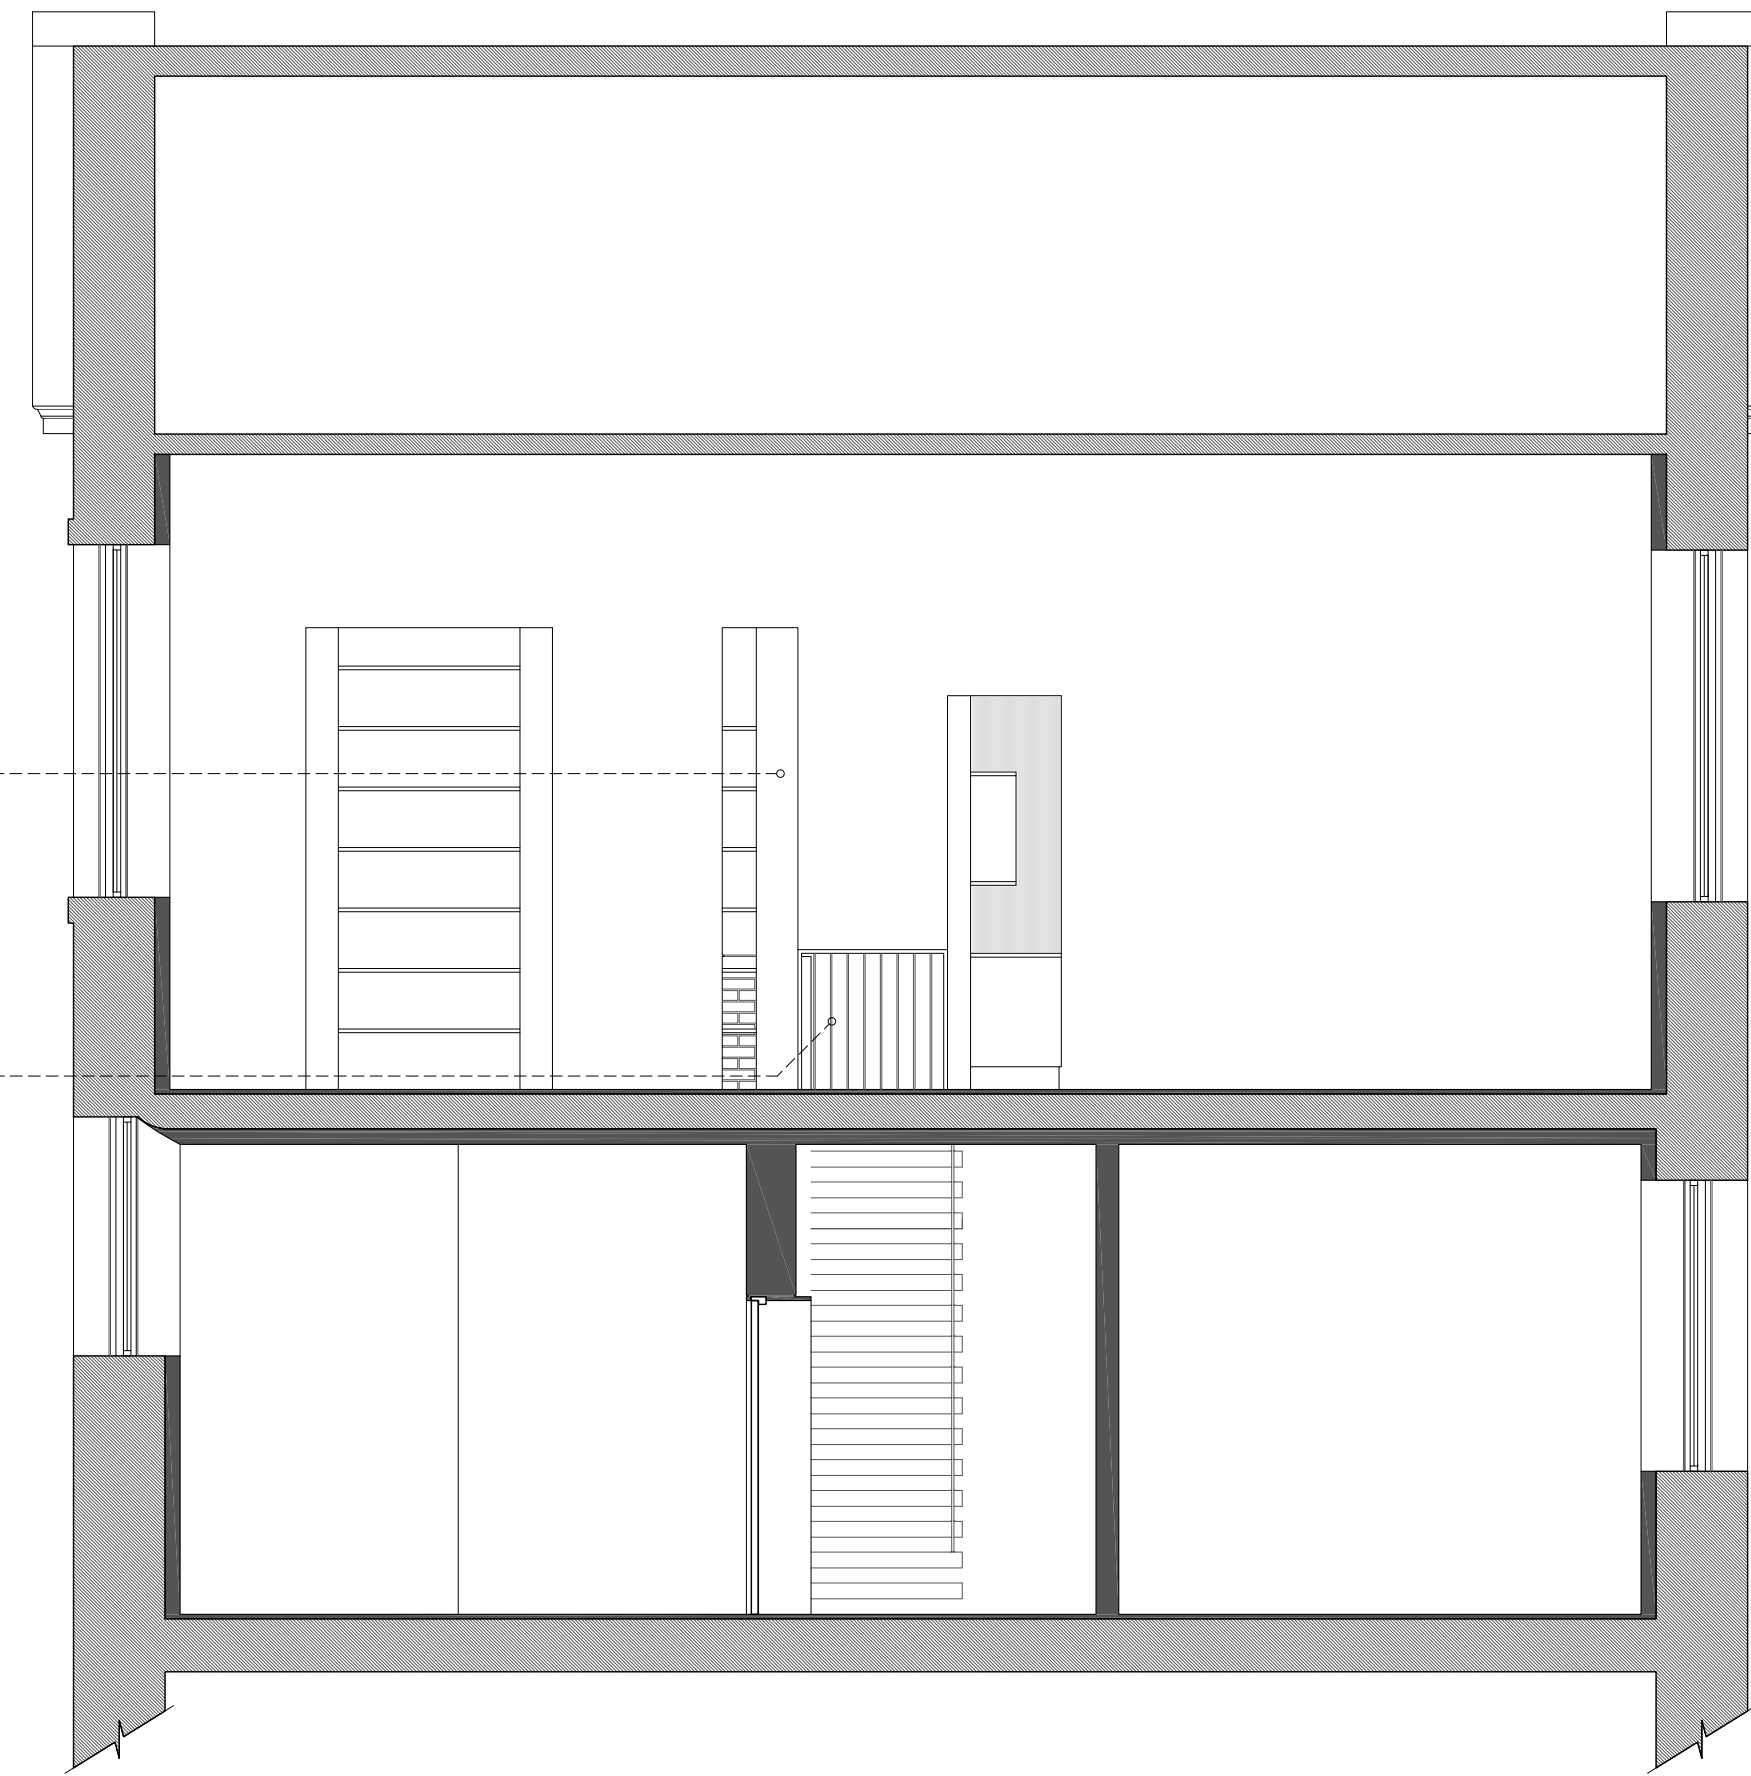

PROPOSED INTERNAL ELEVATION B-B.

revision date description
A 14.10.2016 FINISHES AND LAYOUT REVISIONS

notes Use only written dimensions. All areas are Indicative.
Contractor to check measurements on site prior to commencement. Notify the Architect of any discrepancies.


This drawing must only be used for the purpose for which it has been supplied.

Do not scale this drawing.


MgMaStudio/
architecture

Oriel Chambers: Suite 37
14 Water Street Liverpool L2 8TD


t +44 (0) 151 236 6627
f +44 (0) 151 236 6670
design@mgmastudio.co.uk
www.mgmastudio.co.uk

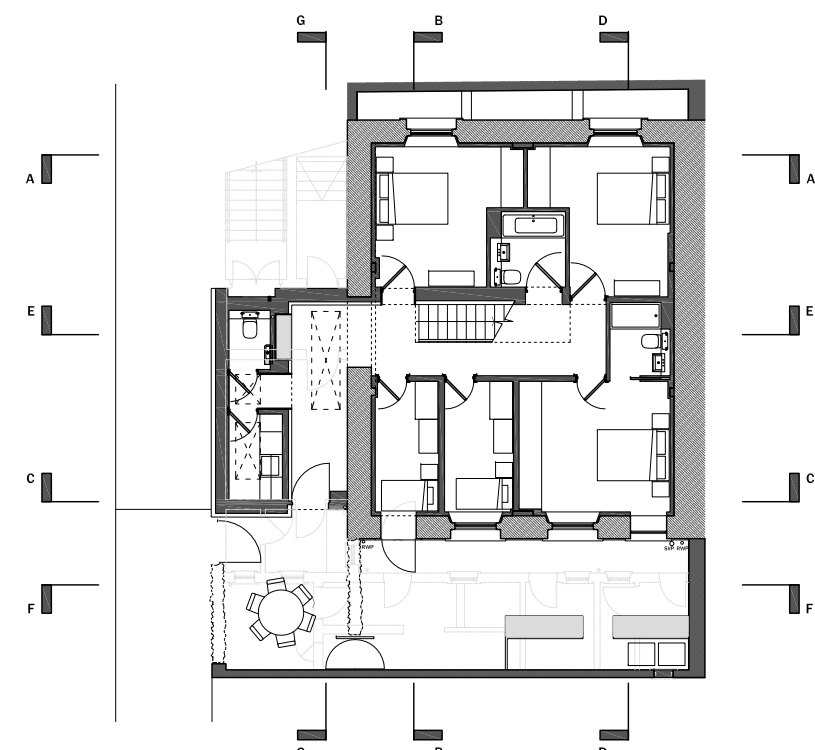

PROPOSED LOWER GROUND FLOOR PLAN.
SCALE 1:200

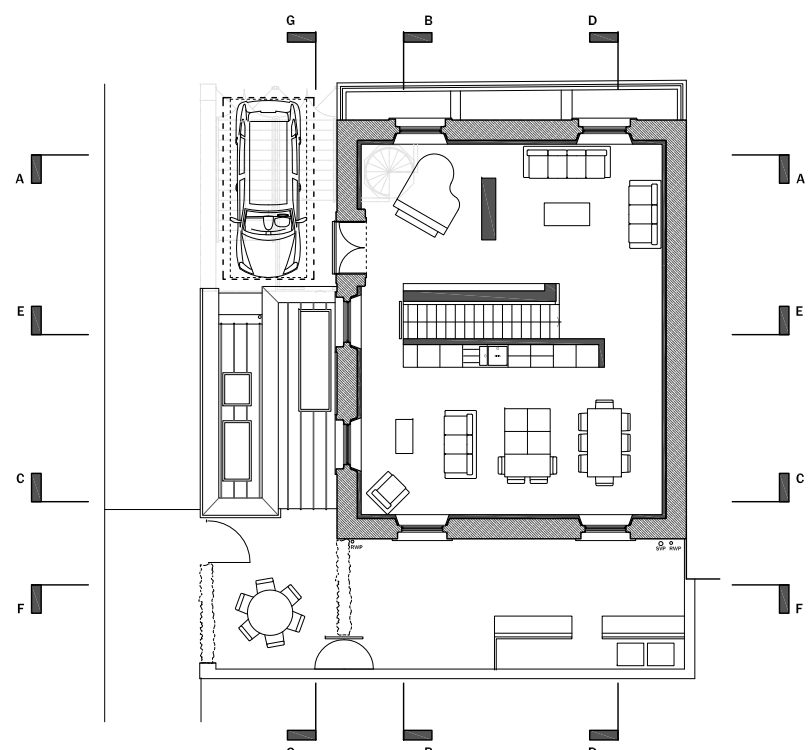

PROPOSED GROUND FLOOR PLAN.
SCALE 1:200

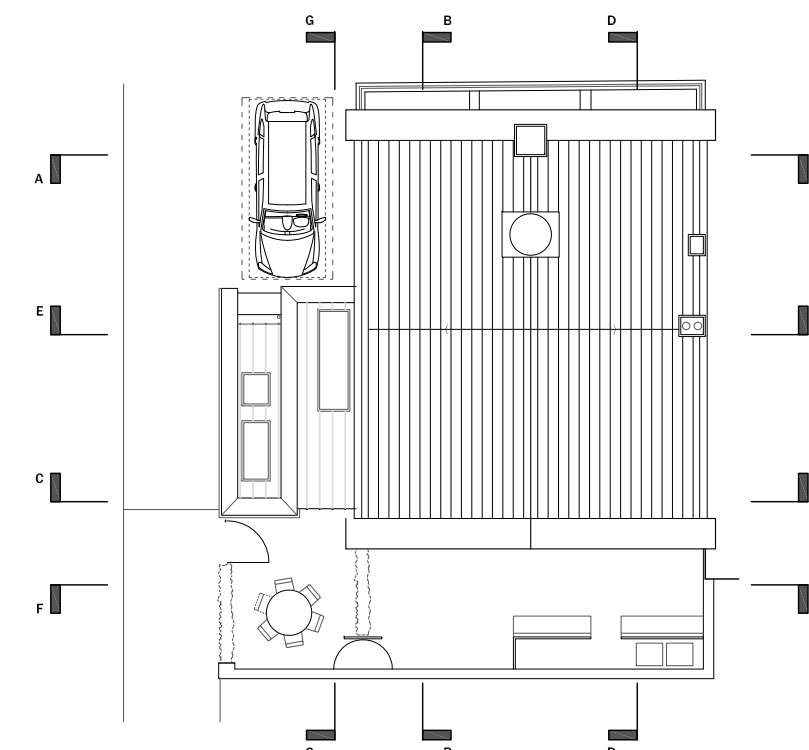

PROPOSED ROOF FLOOR PLAN.
SCALE 1:200

client MS LAY YUAN LIM & MR MATTHEW COUGHLAN
project WOOLTON LIBRARY

drawing PROPOSED INTERNAL ELEVATIONS.

scale 1:50 @ A1

date 04.02.2016

revision A

no. 173_108

0 0.5 1 2m 1:50

