


1 EAST STADIUM ELEVATION - SIGNAGE AND SCREENS
1 : 500

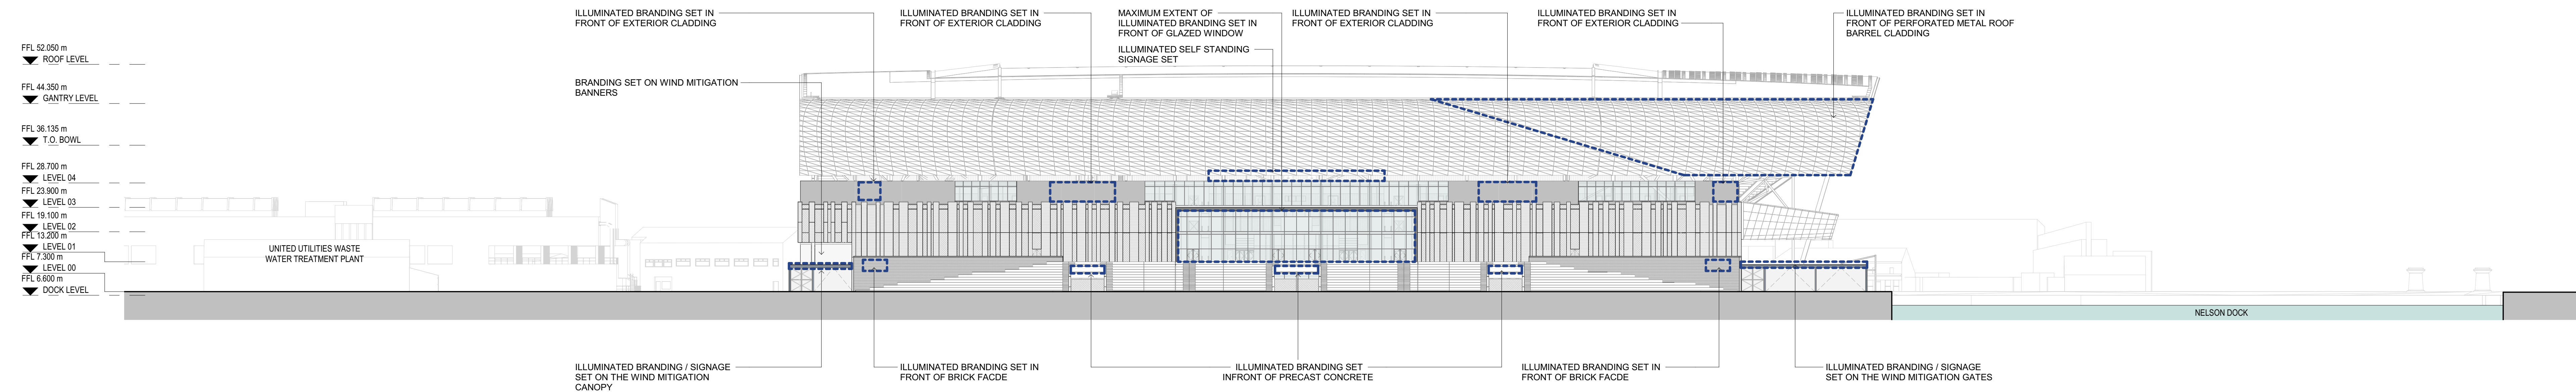

2 WEST STADIUM ELEVATION - SIGNAGE AND SCREENS
1 : 500

(FOR LOCAL AUTHORITY USE)

QR Code



025 000

1 : 500

General Notes

1. DO NOT SCALE FROM THIS DRAWING
2. ALL DIMENSIONS ARE IN MILLIMETRES AND LEVELS IN METERS UNLESS STATED OTHERWISE.
3. ALL DIMENSIONS TO BE VERIFIED ON SITE AND APPROVED BY THE ENGINEER.
THIS DRAWING SHOULD BE READ IN CONJUNCTION WITH OTHER RELEVANT ARCHITECTURAL, STRUCTURAL, MECHANICAL AND ELECTRICAL DRAWINGS AND ALL RELEVANT SECTIONS OF THE SPECIFICATIONS.
4. ANY DISCREPANCIES FROM THE INFORMATION REPRESENTED HERE ARE TO BE REPORTED TO THE CLD BEFORE CONSTRUCTION.

No	Description	DP	NT	Date
SAFETY, HEALTH AND ENVIRONMENT INFORMATION Brief details on the identified hazard symbol referencing the unusual residual hazards / risks are listed above.				
P08	S2 - FOR INFORMATION	DP	NT	08/10/2020
P05	S2 - FOR INFORMATION	DP	NT	02/09/2020
P04	S2 - FOR INFORMATION	DP	NT	01/09/2020
P03	S2 - FOR INFORMATION	DP	NT	14/08/2020
P02	S2 - FOR INFORMATION	DP	NT	08/07/2020
P01	S2 - FOR INFORMATION	DP	NT	10/06/2020
Rev	Description	Appr	Chk'd	Date

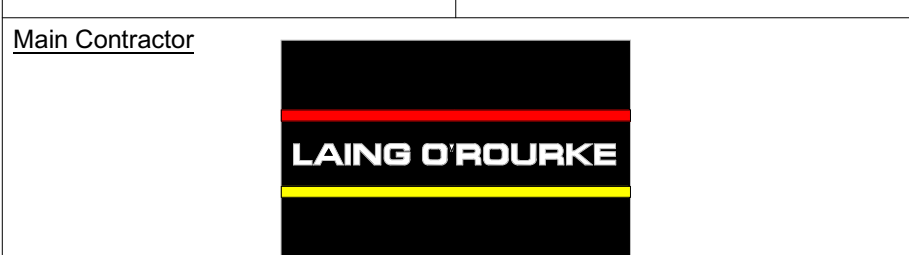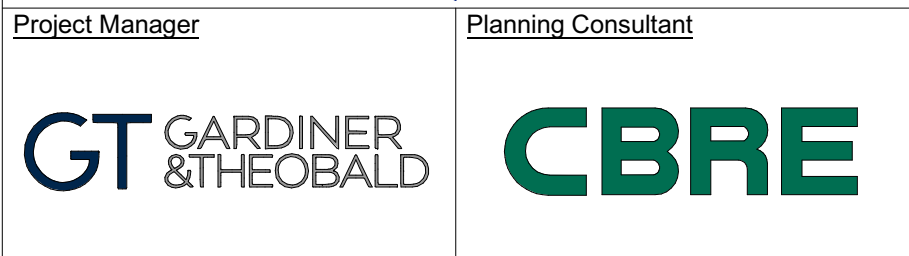

Project Title

THE PEOPLE'S PROJECT

Drawing Title

**PLANNING ADDENDUM
STADIUM
PROPOSED SIGNAGE AND SCREENS
BUILDING EAST & WEST ELEVATIONS**

Checked	Drawn	Designed
NT	MB	PATTERN DESIGN
Purpose of Issue		
FOR INFORMATION		
Model File Ref:		
BMD01-PAT-ZZ-ZZ-M3-A-05SheetsEnvelope		
Drawing No		
BMD01-PAT-ZZ-ZZ-DR-A-712700		
Scale A0 (841x1189)	Status	Revision No
1 : 500	S2	P06