


1 NORTH STADIUM ELEVATION - SIGNAGE AND SCREENS
1 : 500

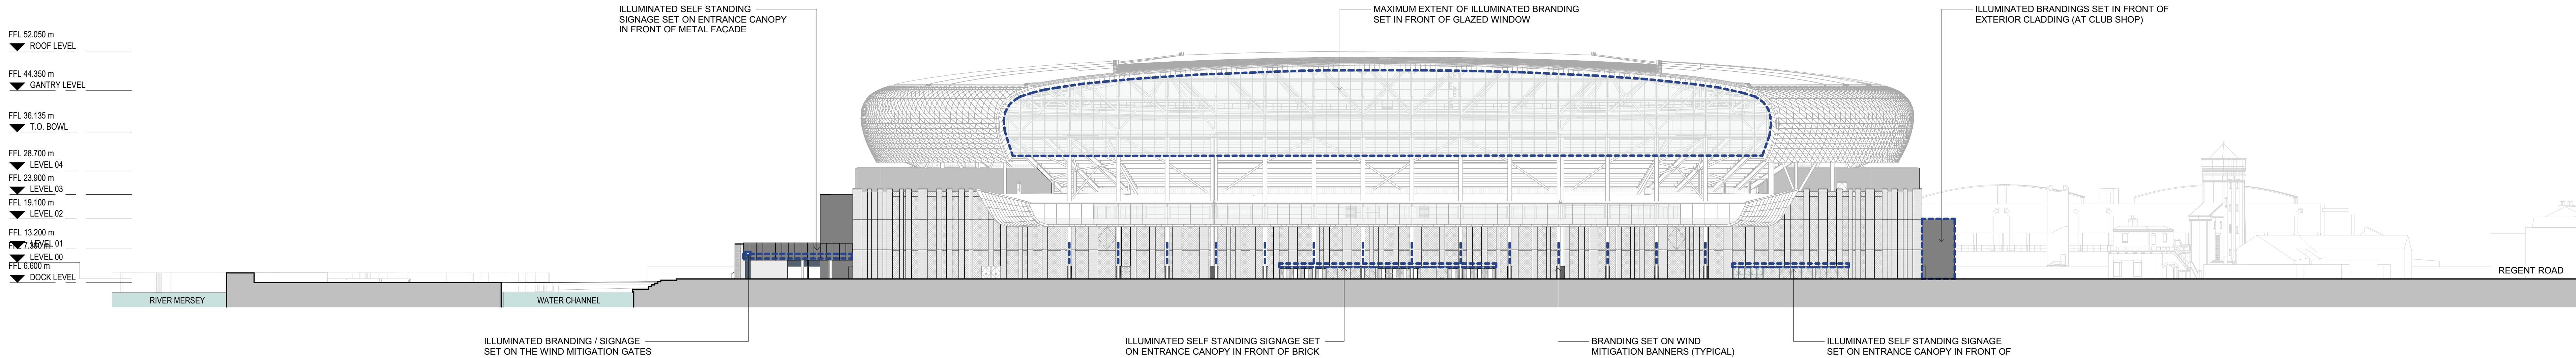

2 SOUTH STADIUM ELEVATION - SIGNAGE AND SCREENS
1 : 500

(FOR LOCAL AUTHORITY USE)

QR Code

1

2

0

25 000

1 : 500

General Notes

1. DO NOT SCALE FROM THIS DRAWING
2. ALL DIMENSIONS ARE IN MILLIMETRES AND LEVELS IN METERS UNLESS STATED OTHERWISE.
3. ALL DIMENSIONS TO BE VERIFIED ON SITE AND APPROVED BY THE ENGINEER.
THIS DRAWING SHOULD BE READ IN CONJUNCTION WITH OTHER RELEVANT ARCHITECTURAL, STRUCTURAL, MECHANICAL AND ELECTRICAL DRAWINGS AND ALL RELEVANT SECTIONS OF THE SPECIFICATIONS.
4. ANY DISCREPANCIES FROM THE INFORMATION REPRESENTED HERE ARE TO BE REPORTED TO THE CLD BEFORE CONSTRUCTION.

No	Description	DP	NT	Date
SAFETY, HEALTH AND ENVIRONMENT INFORMATION Brief details on the identified hazard symbol referencing the unusual residual hazards / risks are listed above.				
P08	S2 - FOR INFORMATION	DP	NT	09/10/2020
P05	S2 - FOR INFORMATION	DP	NT	02/09/2020
P04	S2 - FOR INFORMATION	DP	NT	01/09/2020
P03	S2 - FOR INFORMATION	DP	NT	14/08/2020
P02	S2 - FOR INFORMATION	DP	NT	08/07/2020
P01	S2 - FOR INFORMATION	DP	NT	10/06/2020
Rev	Description	Appr	Chk'd	Date

Client

Project Manager

GT GARDINER & THEOBALD

CBRE

Main Contractor

Design Consultant

Structural / MEP / Infrastructure

Project Title

THE PEOPLE'S PROJECT

Drawing Title

PLANNING ADDENDUM
STADIUM
PROPOSED SIGNAGE AND SCREENS
BUILDING NORTH & SOUTH ELEVATIONS

Checked

NT

Drawn

MB

Designed

PATTERN DESIGN

Purpose of Issue

FOR INFORMATION

Model File Ref:

BMD01-PAT-ZZ-ZZ-M3-A-05SheetsEnvelope

Drawing No

BMD01-PAT-ZZ-ZZ-DR-A-712701

Scale A0 (841x1189)

1 : 500

Status

S2

Revision No

P06