


Do not scale this drawing or associated computer digital data, and use figured dimensions only. All dimensions are in millimetres and levels in metres unless noted otherwise. All dimensions should be checked on site prior to works commencing. Any discrepancies or items where dimensions cannot be determined should be reported to KSS. Revision clouds on drawing refer to changes against previous revision.


REVISIONS			DRWN	CHKD
REV	DATE	DESCRIPTION		
P1	13.03.20	DRAFT-PLANNING ISSUE	AP	JF
P2	26.03.20	PLANNING ISSUE	JTT	JT

GENERAL NOTES AND LEGEND
NOTE: FOR ALL LANDSCAPE PROPOSALS REFER TO LANDSCAPE ARCHITECTS DRAWINGS


- MATERIALS KEY**
- 1 DARK RED FACING BRICK IN STRETCHER BOND WITH SPECIAL BRICK SPLAYS AND MATCHING COLOUR MORTAR
 - 2 RED FACING BRICK IN STRETCHER BOND WITH SPECIAL BRICK SPLAYS AND MATCHING COLOUR MORTAR
 - 3 BRICK FEATURE PANEL RECESSED BRICK PATTERN
 - 4 LFC CLUB CREST PANEL WITH POWDER COATED FINISH - RAL 9006 SILVER METALLIC WITH RECESSED STRETCHER BRICK DETAIL FEATURE PANEL BEHIND
 - 5 RECONSTITUTED SANDSTONE DETAILING TO HOSPITALITY ENTRANCE
 - 6 METAL RAINSCREEN CLADDING WITH POWDER COATED FINISH - RAL 3020 RED
 - 7 SINGLE CLEAR GLAZED CURTAIN WALLING TO CENTRAL PANELS & POWDER COATED CAPPING TRIMS - RAL 7012 GREY
 - 8 SINGLE GLAZED CURTAIN WALLING WITH GRADED RED BACK DOT MATRIX FRITTING & POWDER COATED CAPPING TRIMS - RAL 7012 GREY
 - 9 SINGLE RED TINTED GLAZED CURTAIN WALLING WITH RED BACK-PAINTED GLASS TO CENTRAL PANELS & POWDER COATED CAPPING TRIMS - RAL 7012 GREY
 - 11 DOUBLE CLEAR GLAZED CURTAIN WALLING TO CENTRAL PANELS & POWDER COATED CAPPING TRIMS - RAL 7012 GREY
 - 12 DOUBLE GLAZED CURTAIN WALLING WITH GRADED RED BACK DOT MATRIX FRITTING & POWDER COATED CAPPING TRIMS - RAL 7012 GREY
 - 13 GLAZED GREY BACK-PAINTED SPANDREL PANELS TO MATCH POWDER COATED CAPPING TRIMS - RAL 7012 GREY
 - 15 DOUBLE GLAZED METAL EXTERNAL DOORS WITH STAINLESS STEEL IRONMONGERY & POWDER COATED FINISH - RAL 7012 GREY
 - 16 GENERAL ADMISSION METAL TURNSTILES AND EXIT DOORS WITH POWDER COATED FINISH - RAL 3020 RED
 - 19 SINGLE GLAZED METAL CASEMENT WINDOWS WITH POWDER COATED FINISH - RAL 7012 GREY
 - 21 METAL LOUVRE SCREEN WITH POWDER COATED FINISH - RAL 3020 RED
 - 22 METAL LOUVRE PANEL WITH POWDER COATED FINISH TO MATCH CAPPING TRIMS - RAL 7012 GREY
 - 23 ROOF LEVEL METAL PLANT LOUVRE SCREEN AND SUPPORT FRAME WITH POWDER COATED FINISH - RAL 7012 GREY
 - 32 METAL FLUSH SOFFIT CLADDING PANELS WITH POWDER COATED FINISH - RAL 3020 RED
 - 32 METAL COPING WITH POWDER COATED FINISH - RAL 7012 GREY

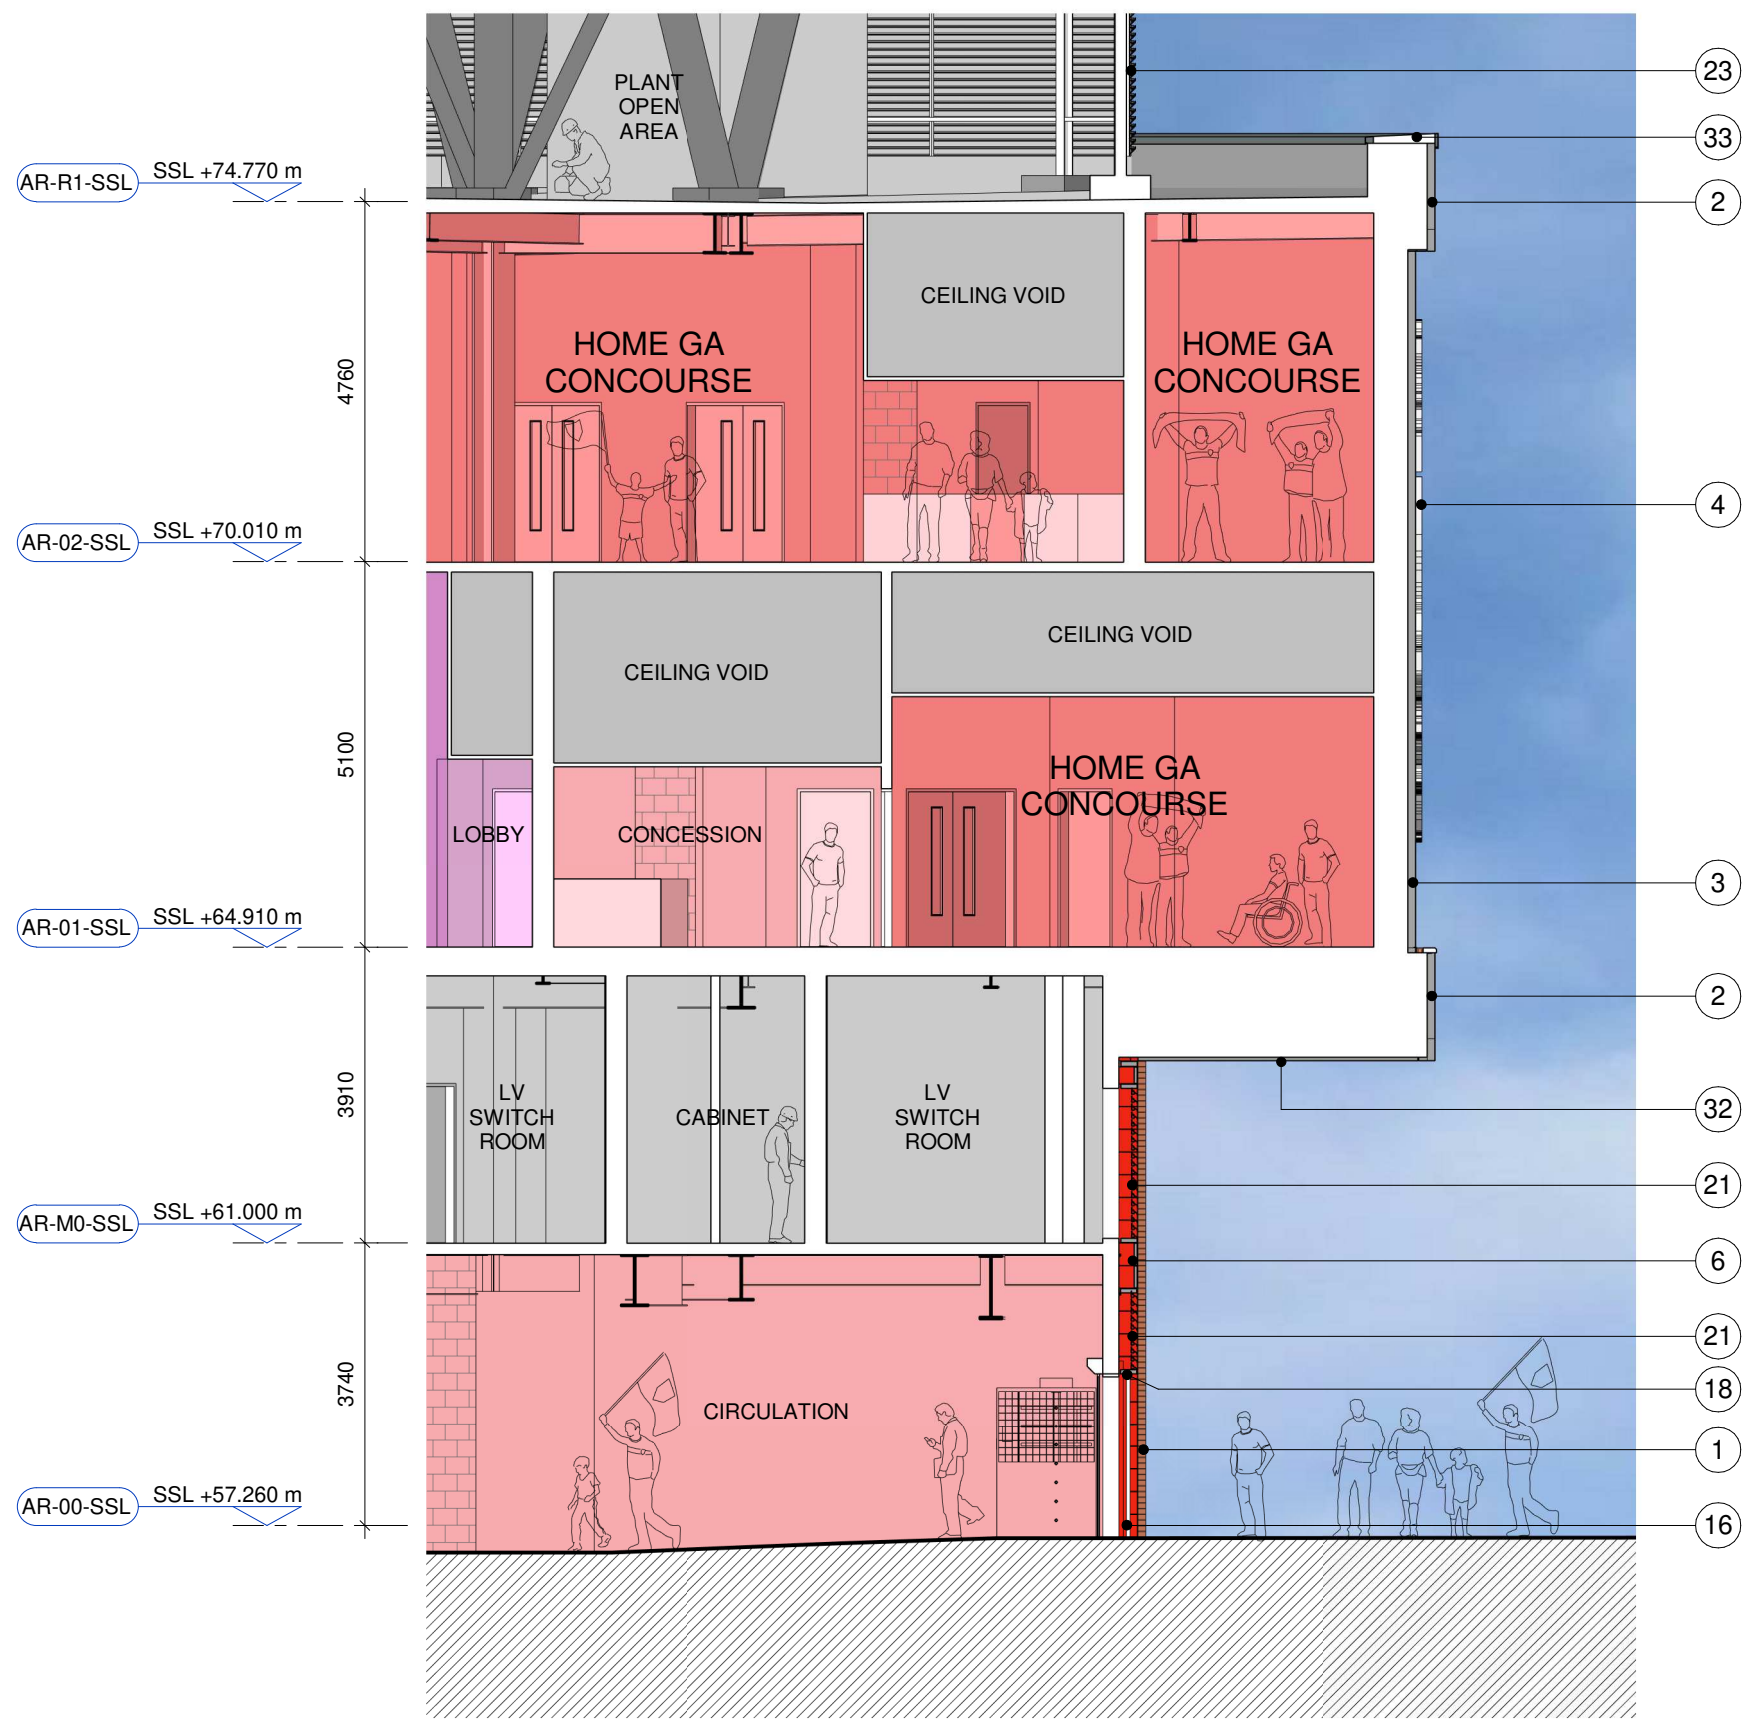


1 DETAILED SECTION - HOME FANS ENTRANCE
1 : 100

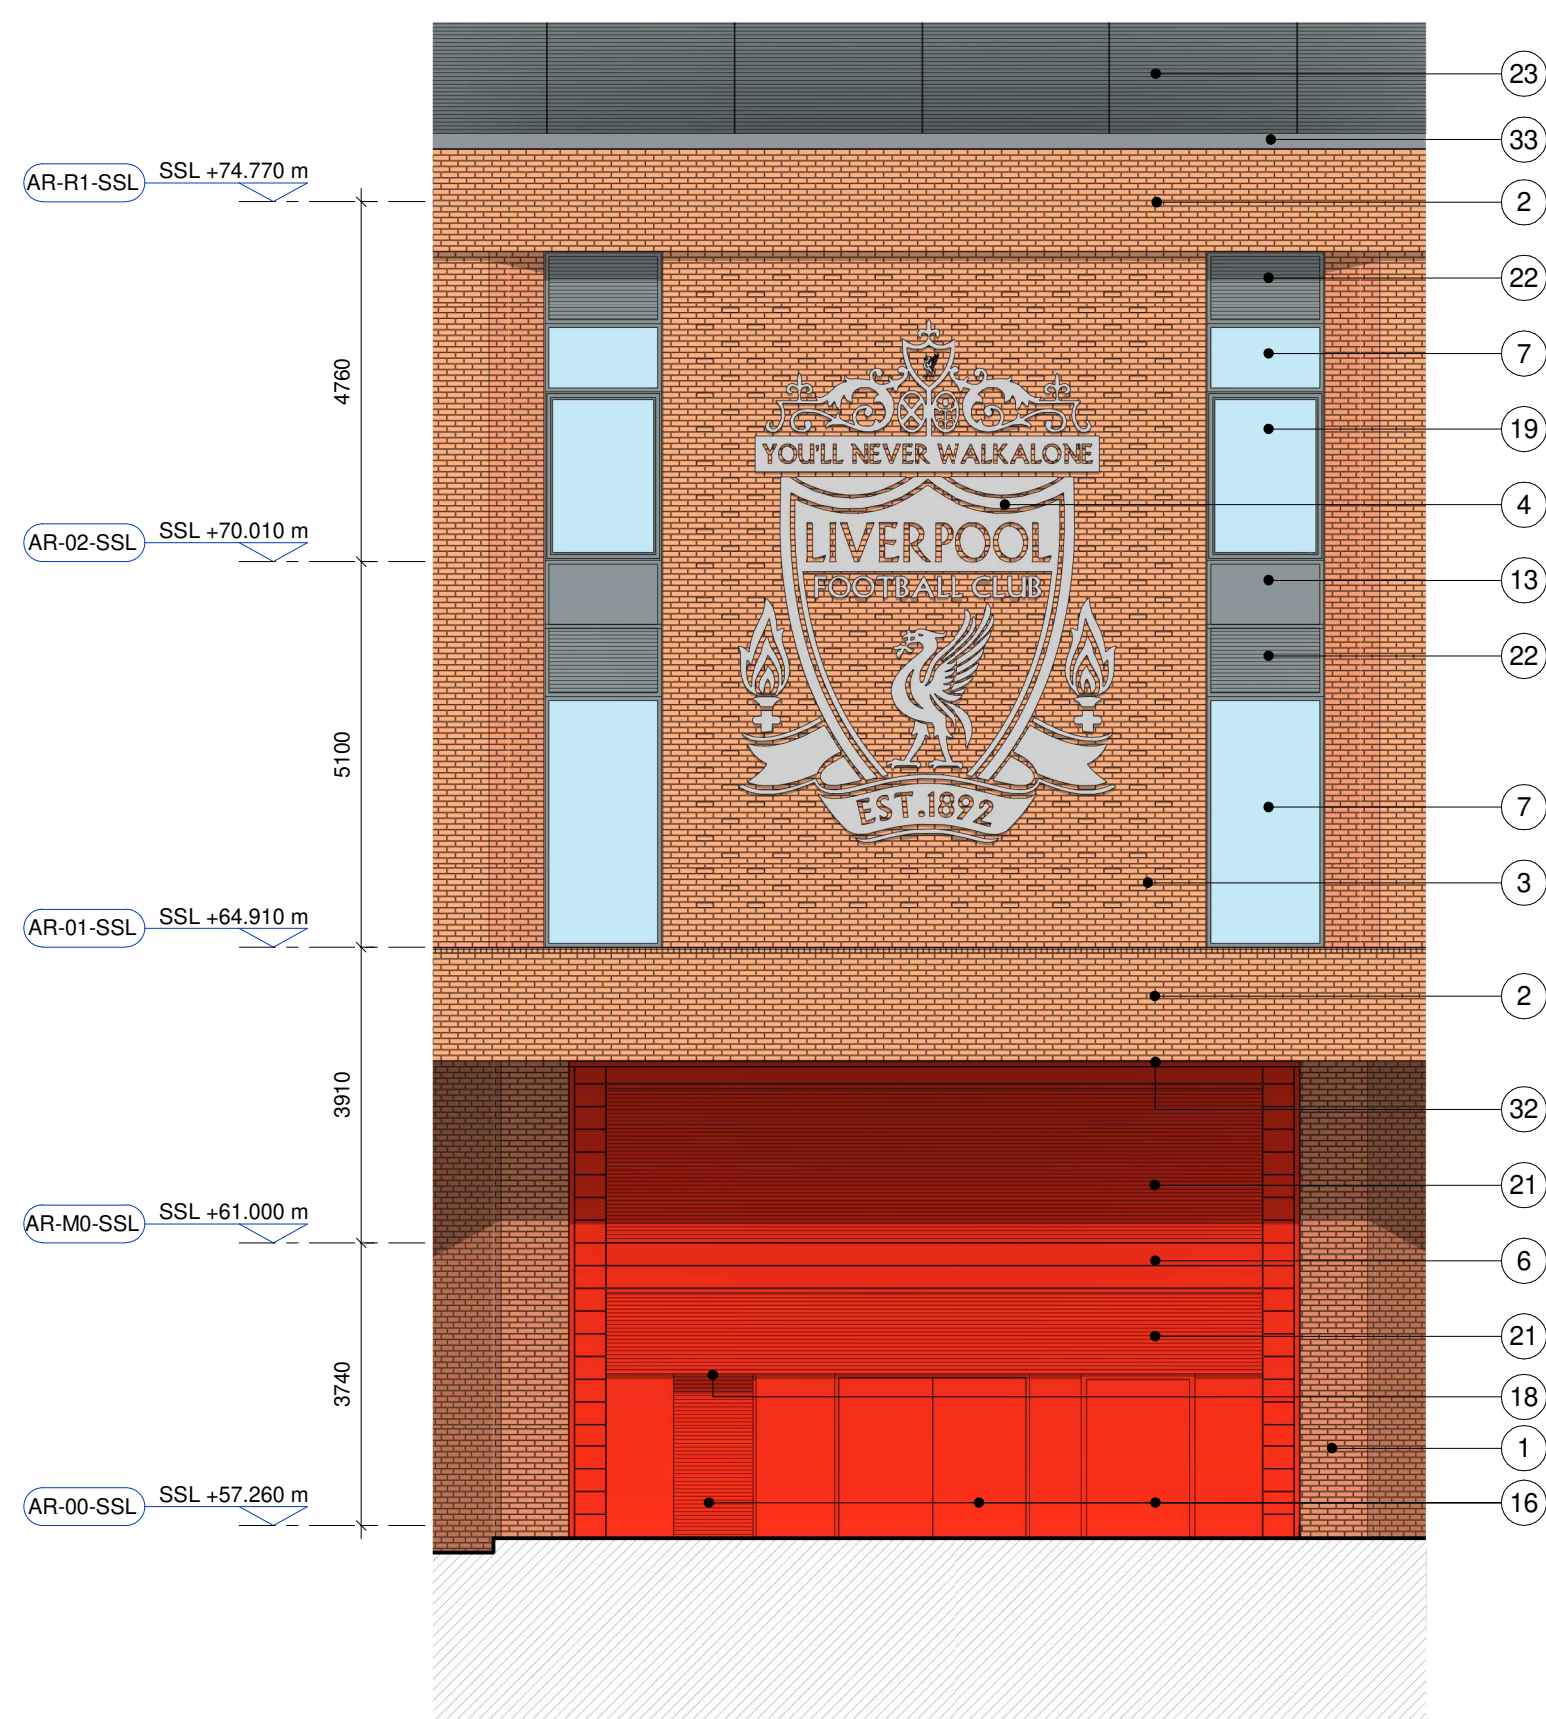


2 EAST ELEVATION - HOME FANS ENTRANCE
1 : 100

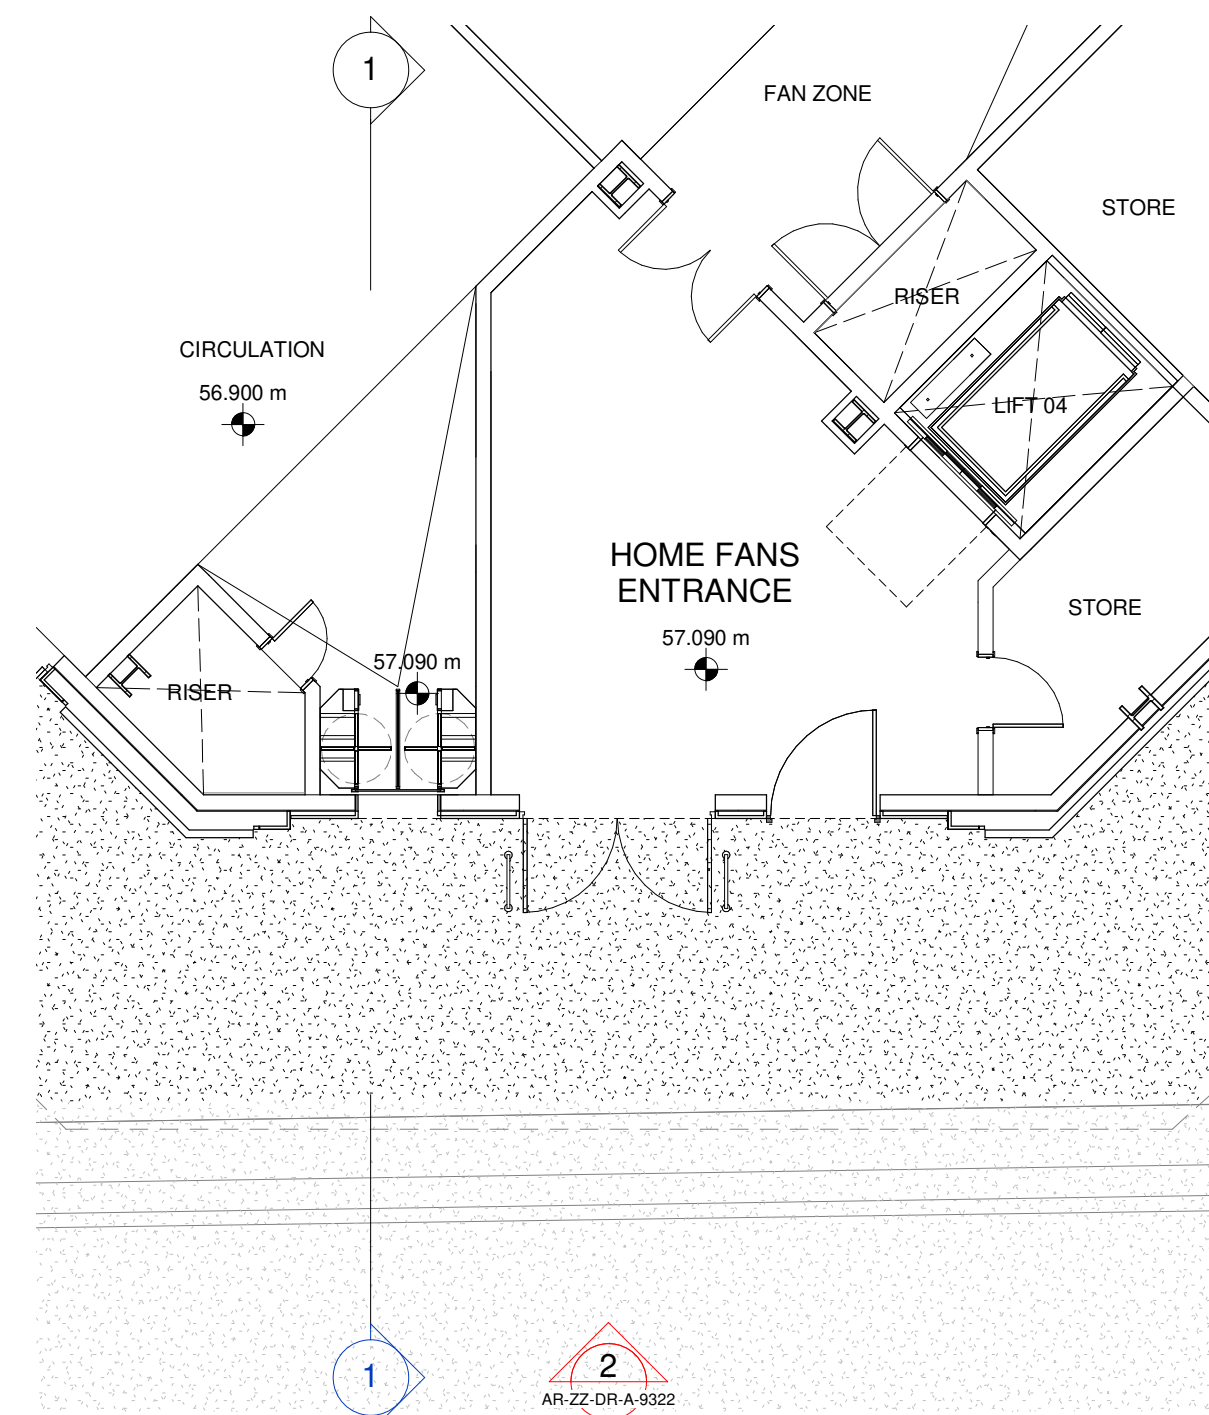

3 DETAILED PLAN - LEVEL 00 HOME FANS ENTRANCE
1 : 100

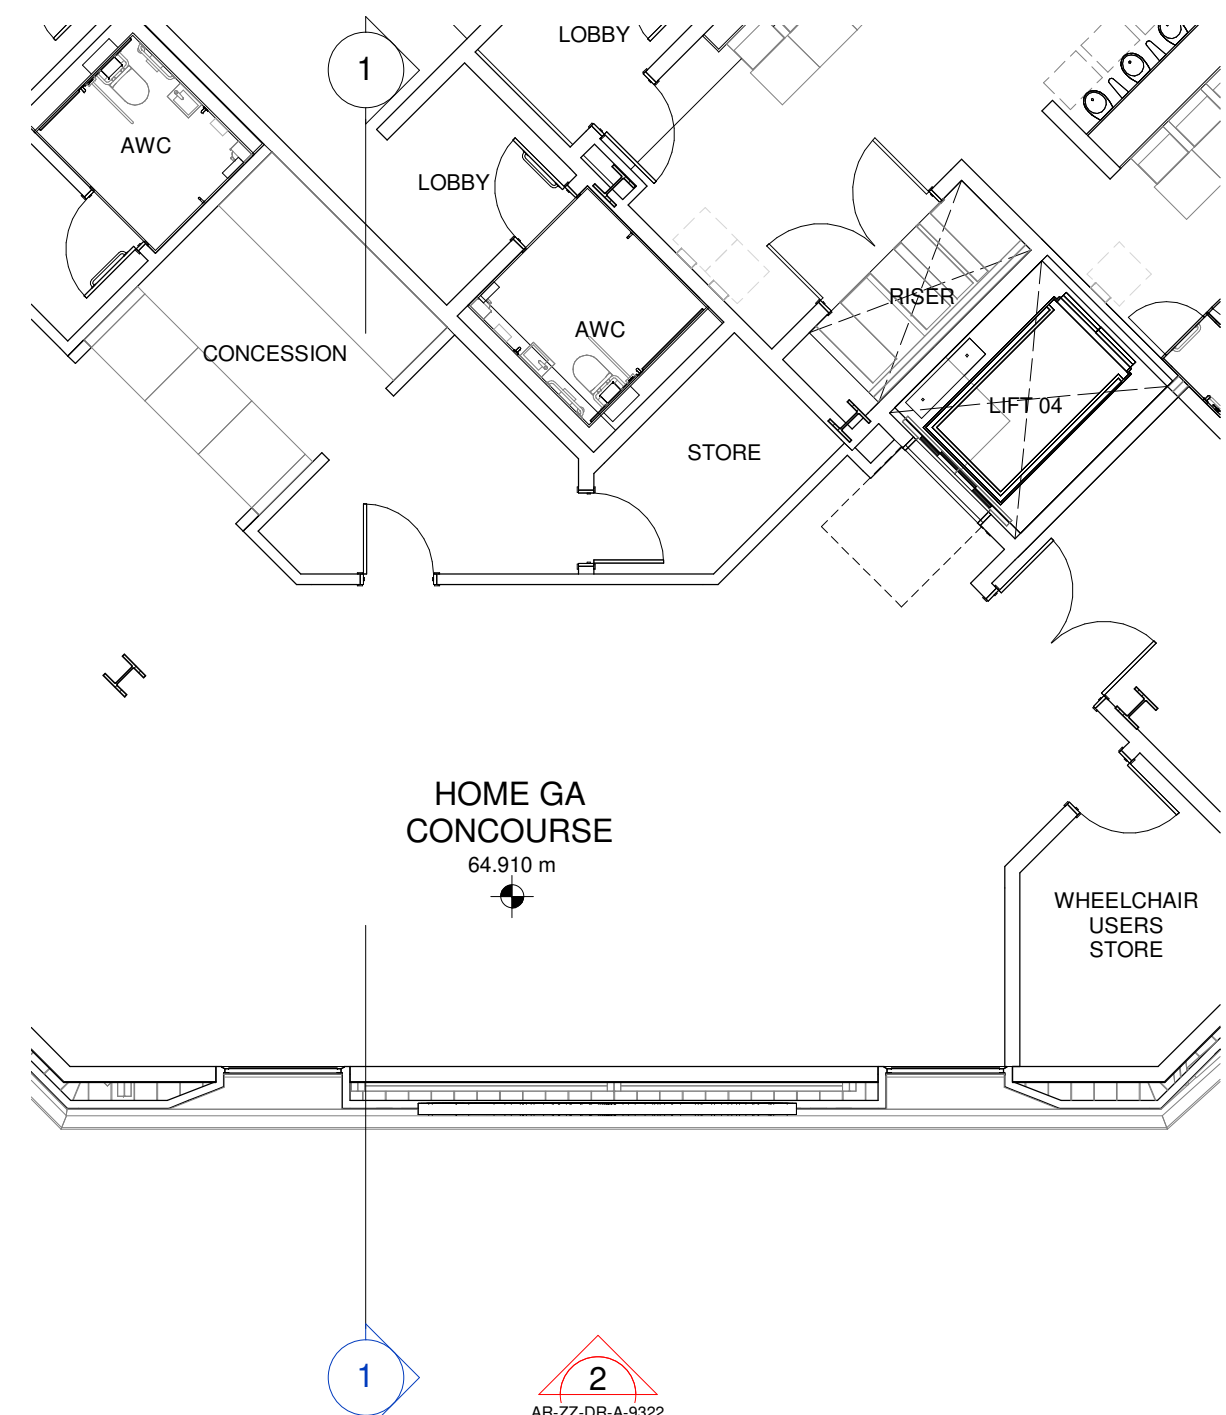

4 DETAILED PLAN - LEVEL 01 HOME FANS ENTRANCE
1 : 100

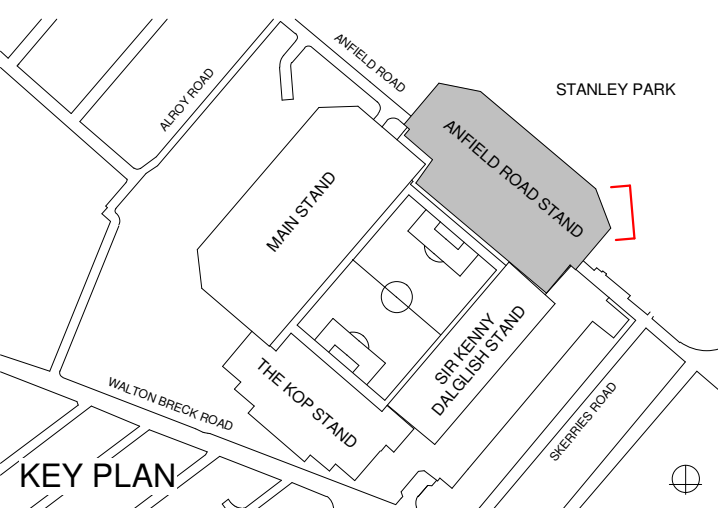

KSS London 1 James Street London W1U 1DR
Kent 7 Bighs Walk Sevenoaks TN11 1DB
KSSGROUP.COM T: +44 (0)20 7907 2222

CLIENT
LIVERPOOL FOOTBALL CLUB
PROJECT
ANFIELD ROAD STAND EXPANSION
TITLE
DETAILED ELEVATION 3 – EAST ELEVATION

Suitability codes to BS1192:
S0 WIP, S1 Suitable for Coordination S2 Suitable for Information, S3 Suitable for Review & Comment, S4 Suitable for Stage Approval, S6 Suitable for PM Authorisation, S7 Suitable for AIM Authorisation, D1 Suitable for Costing, D2 Suitable for Tender, D3 Suitable for Contractor Design, D4 Suitable for Manufacture/Procurement, A1, A2, An Approved and accepted as stage complete, B1, B2, Bn Partially Signed Off, CR As Construction Record documentation
FILE REFERENCE

AR-ZZ-DR-A-SK09

SCALE 1 : 100 FORMAT @ A1 SUITABILITY S2 REVISION P2

REFERENCE
19870-KSS-AR-ZZ-DR-A-9322

