



NOTES

KEY

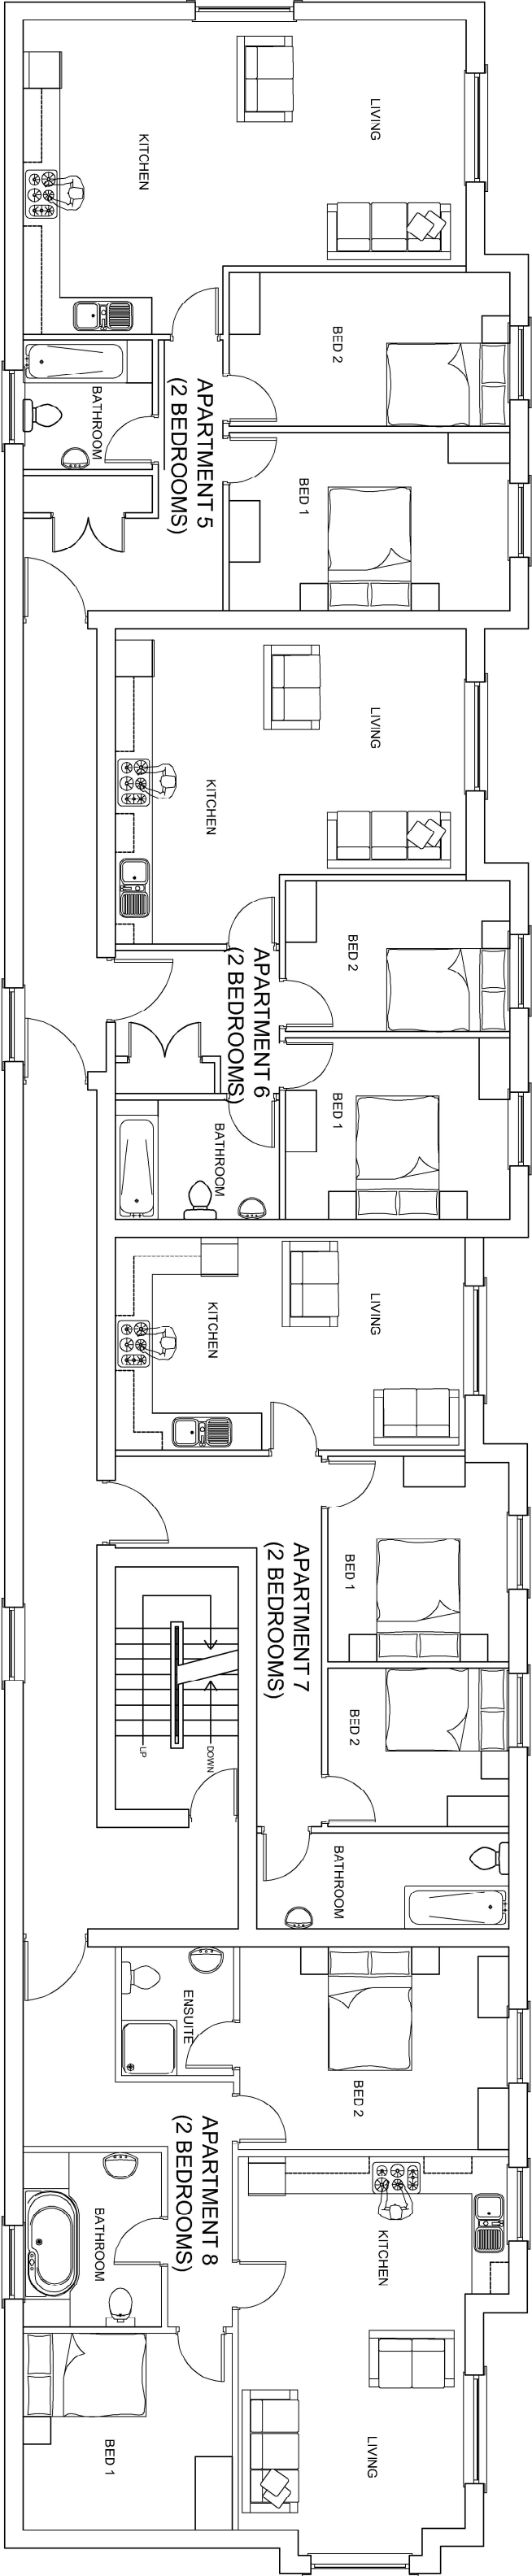

FIRST FLOOR PLAN

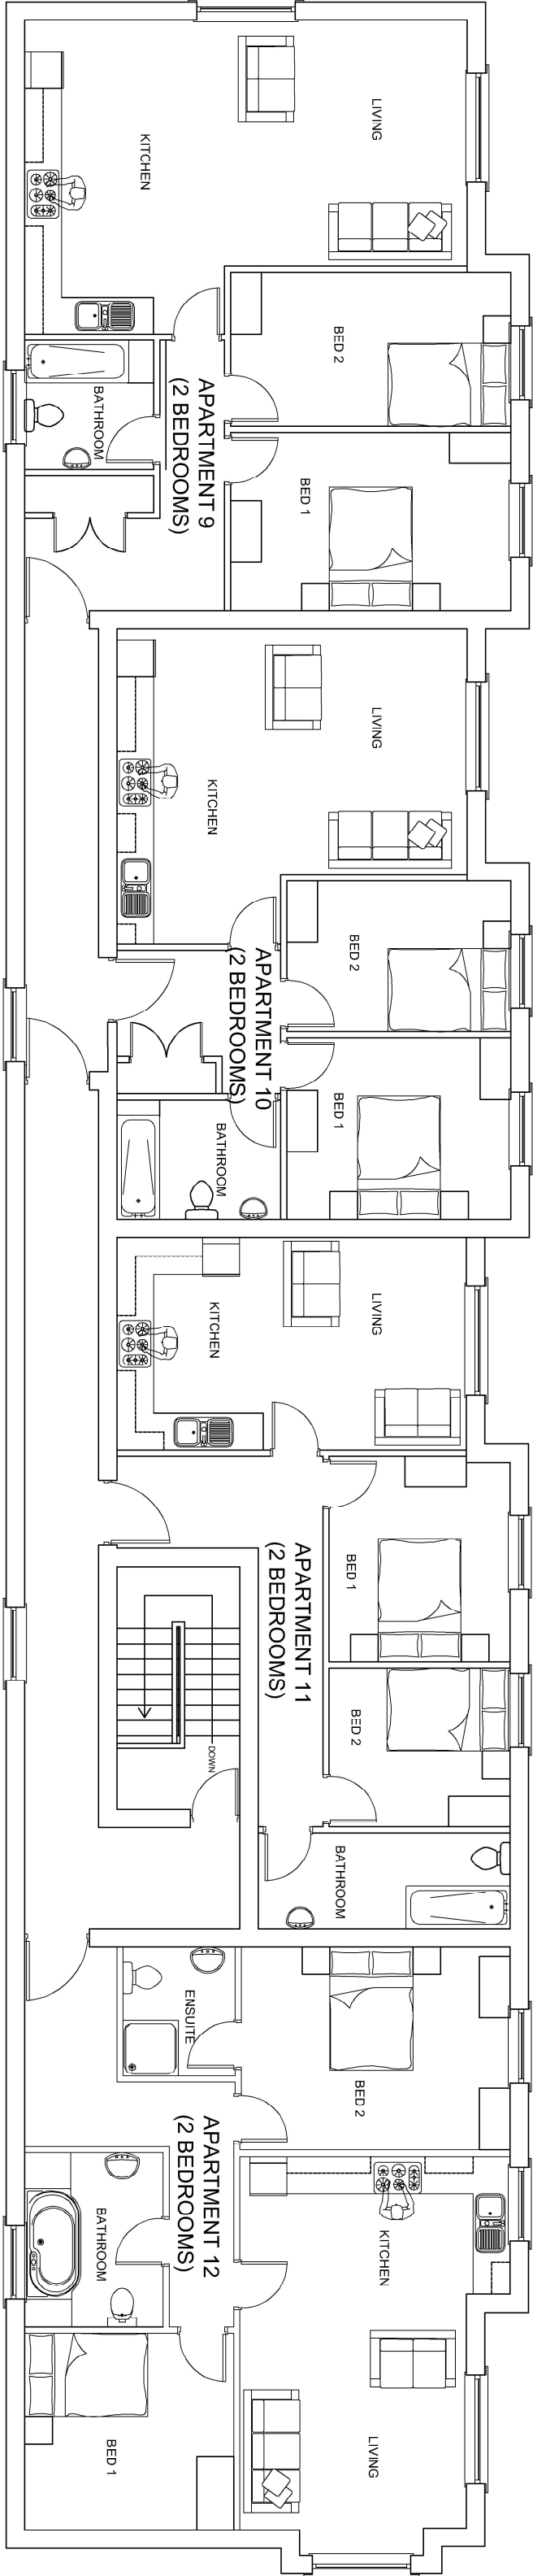

SECOND FLOOR PLAN

Planning Application

AMENDMENTS
NUMBER: DATE/
CHECKED BY:

A: 00/00/00

Do not scale this drawing.
Dimensions to be checked on site.
Drawing to be read in conjunction with all other
relevant material.
Structural Engineers drawings to override
Structural dimensions shown.
This drawing is the copyright of Metis Design
Ltd, ©2015.
Architect to be notified of discrepancies.

LAND AT RUTTER STREET
Rutter Street
Toxteth
Liverpool
L8 6QN

CLIENT
METIS CAPITAL & METIS DESIGN

DRAWING NO + TITLE:
103 - PROPOSED FIRST &
SECOND FLOOR PLAN

REF NO:	MD012	DATE	19/06/2015
SCALES:	1:100	PAGE	A2
DRAWN BY:	LS	CHECKED BY:	JB



Metis Design & Developments Ltd, 50 Parr
Street, Liverpool, L1 0BP.