



Scale 1:100

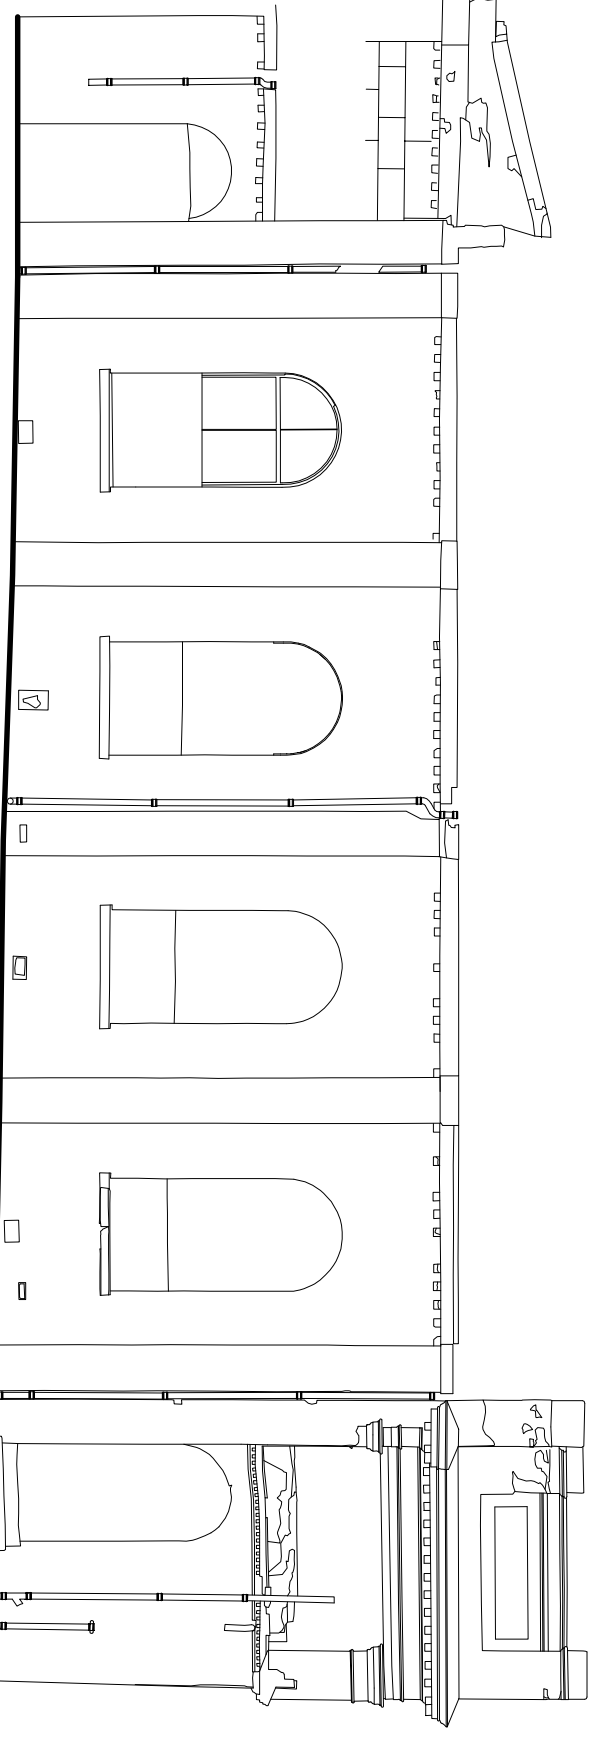


Existing Internal Elevation (F)

Scale 1:100

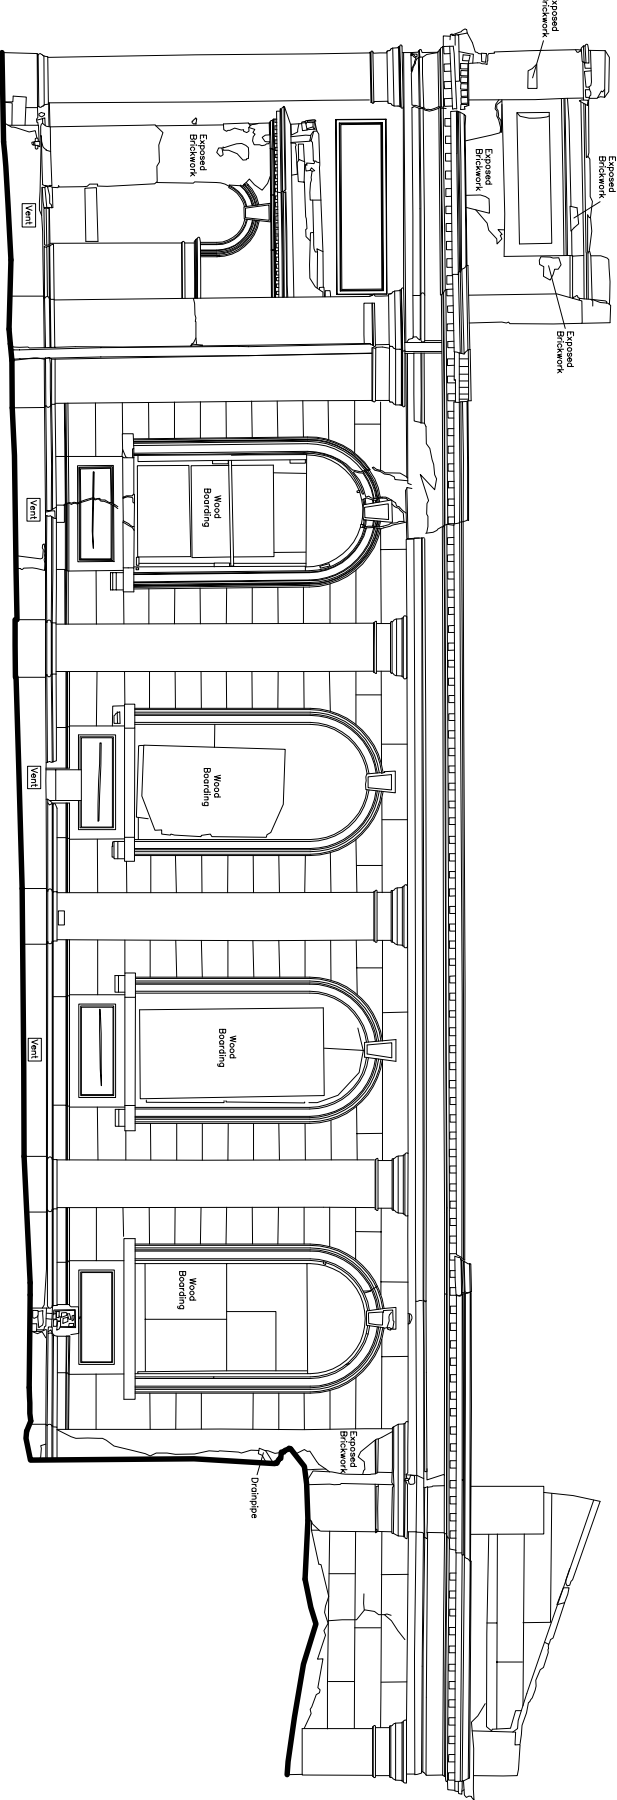




Existing Internal Elevation (G)

Scale 1:100

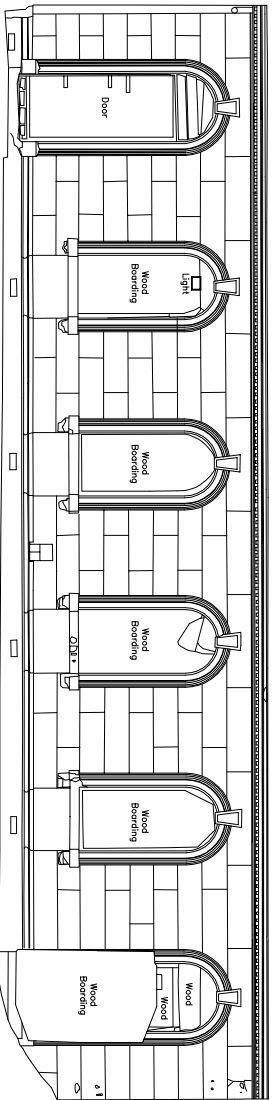

Existing Internal Elevation (H)

Scale 1:100

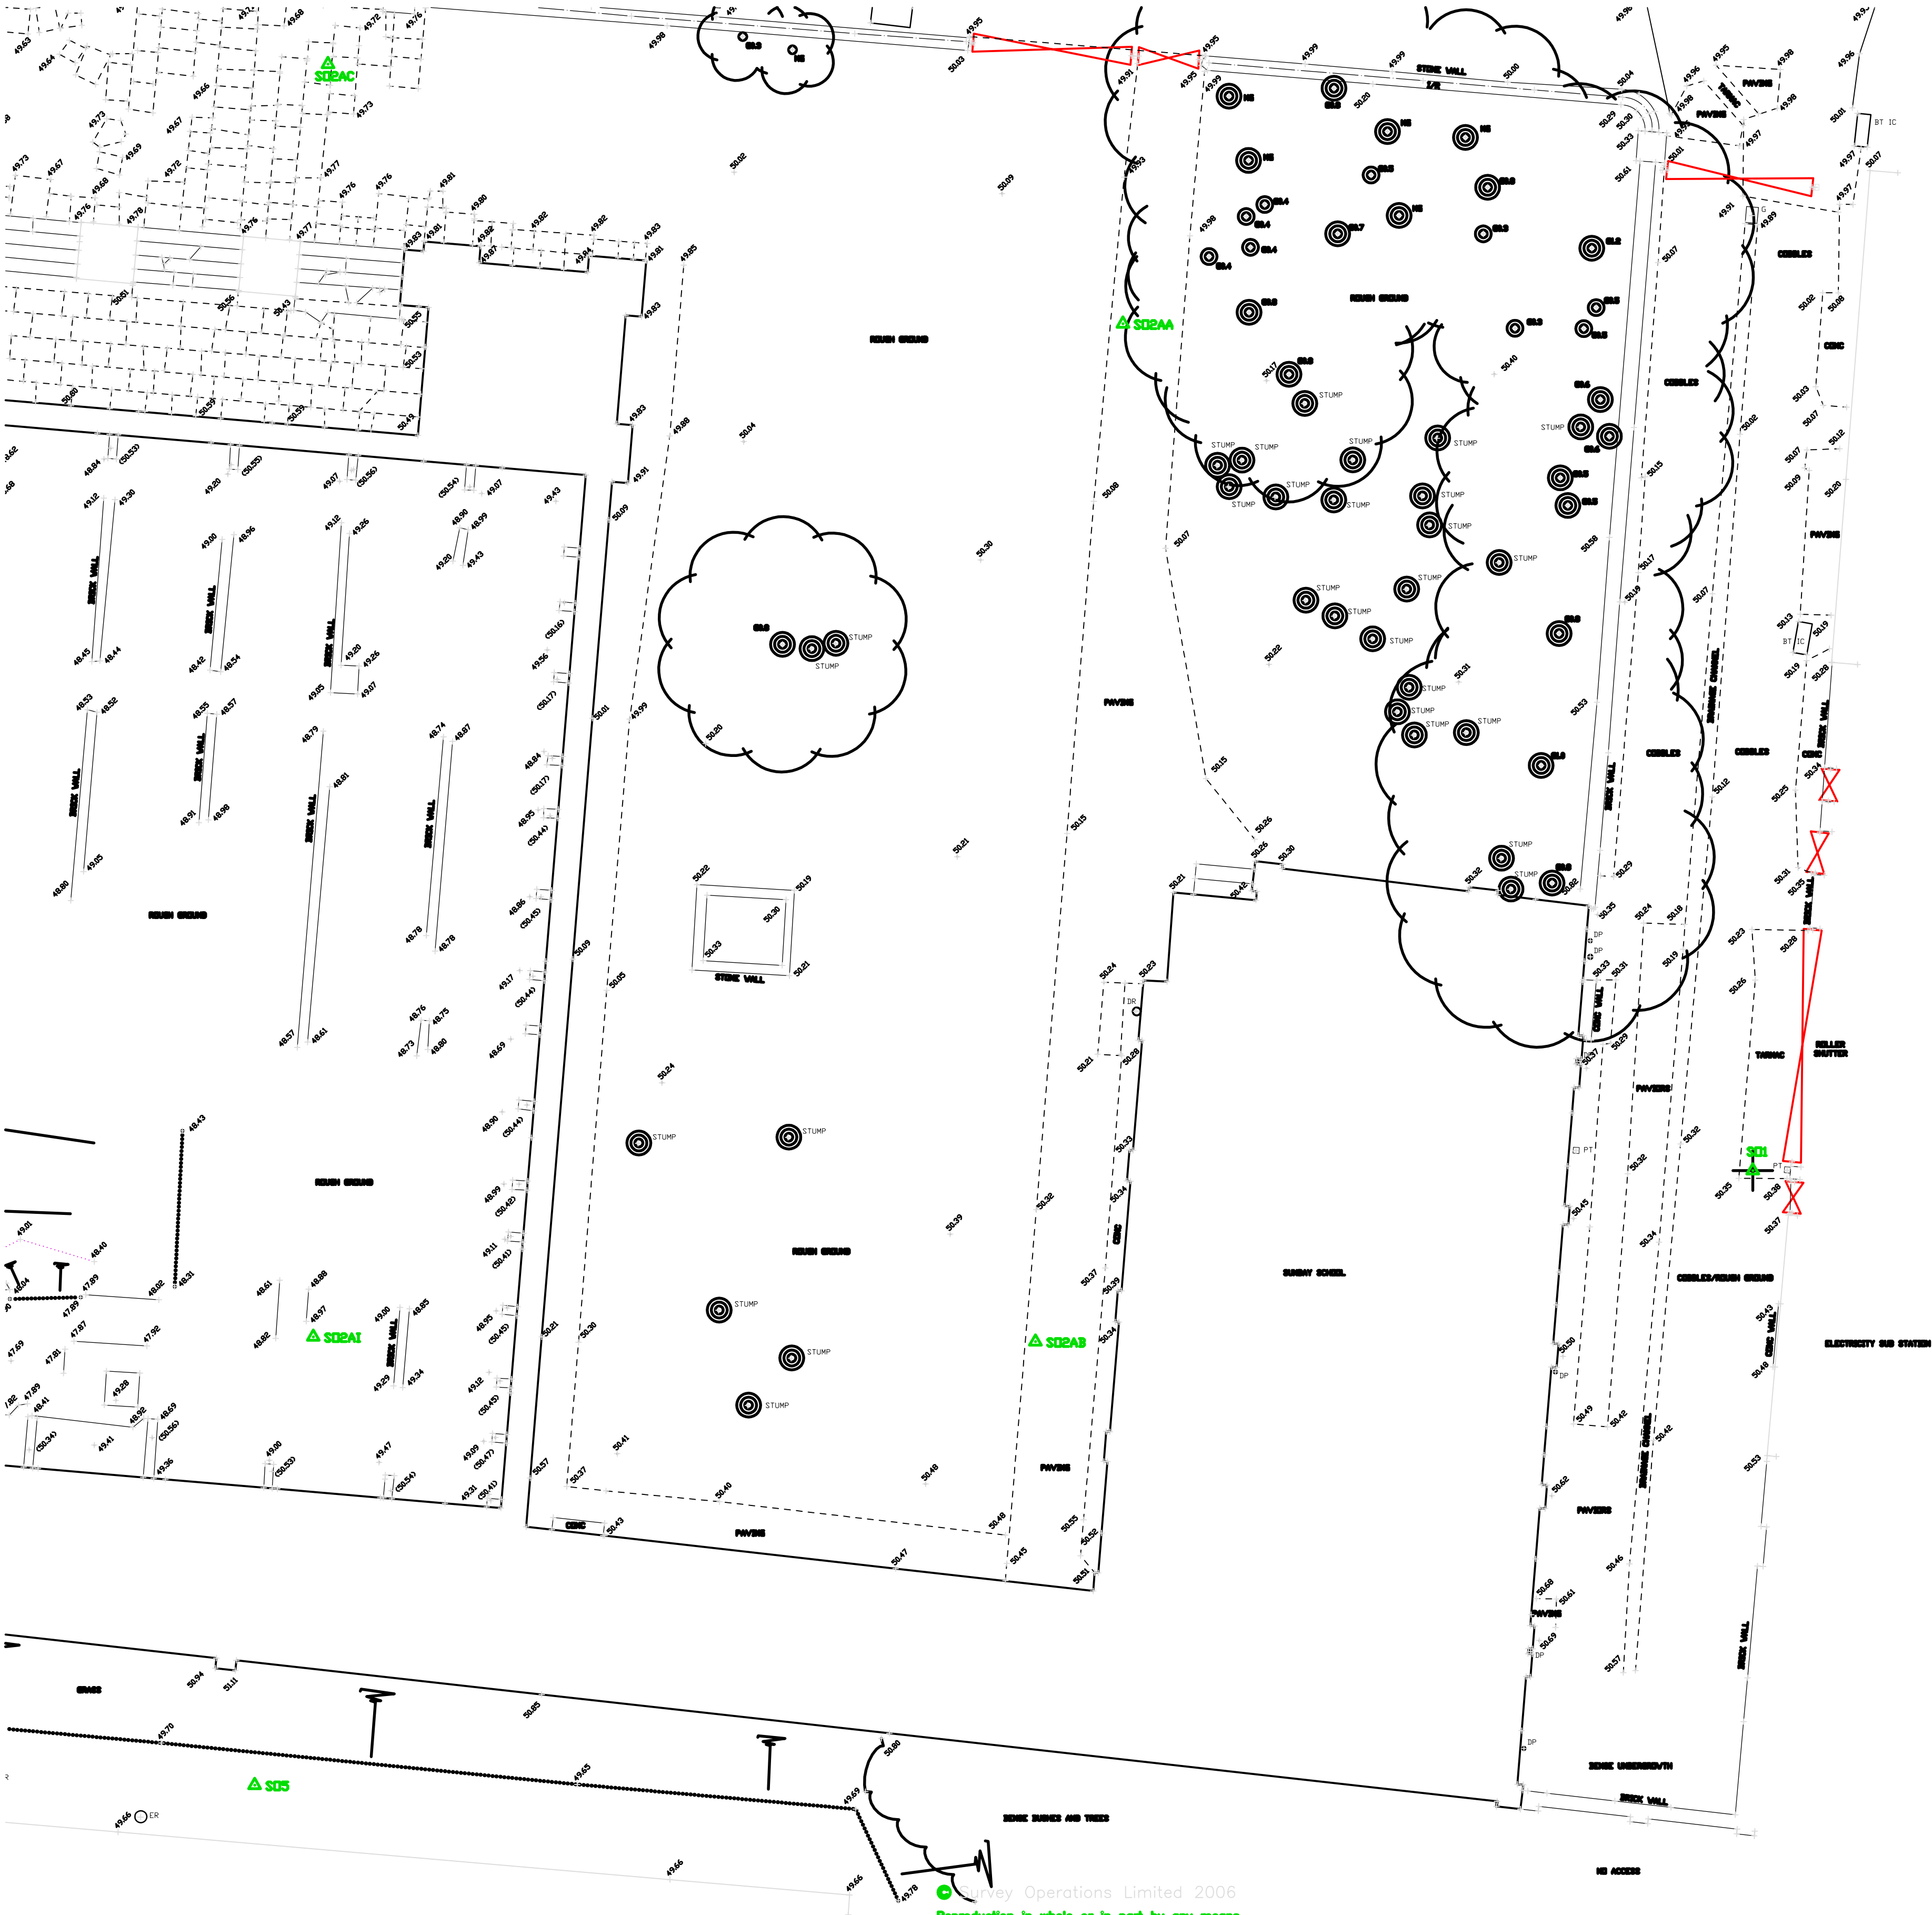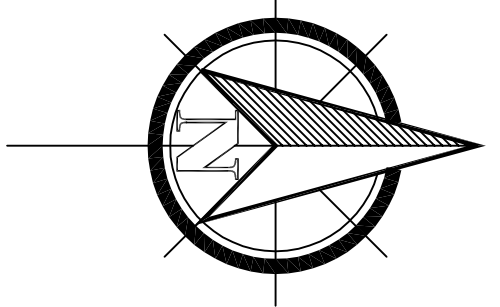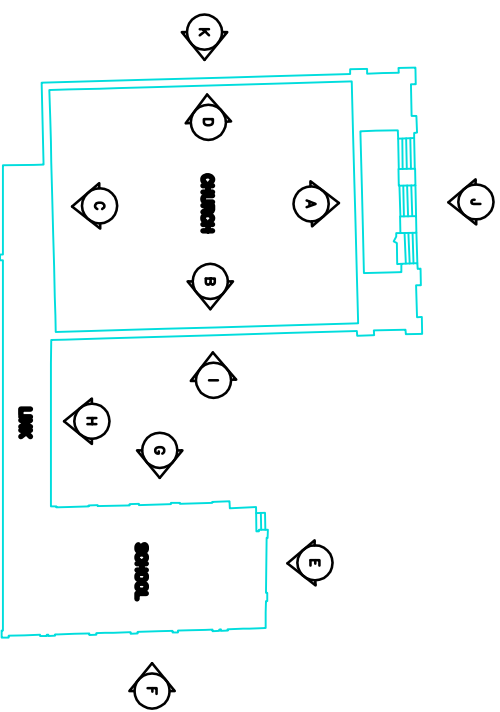

Existing Site Plan

Scale 1:100

Survey Operations Limited 2006  
Reproduction in whole or in part by any means  
is prohibited without the prior permission of  
Survey Operations Limited.  
Note:  
All levels relate to Local Datum,  
TBM MH Rodney Street Value 50.00m.

All dimensions to be checked on site. Figured dimensions to be read in preference to scaled. KDP accepts no responsibility for any unauthorised use of this drawing. This drawing is copyright and remains the property of KDP unless otherwise agreed.									
</									