


REV. DETAILS		BY	DATE
P1.1	Drawings revised to accommodate pod.	AJS	04.03.16
P1.2	Drawings revised following DTIM meeting & co-ordinated with survey.	AJS	23.03.16
P1.3	Drawings revised to show OAV's to roof plan	AJS	20.06.16
P1.4	Drawings revised following Planners comments	AJS	20.07.16

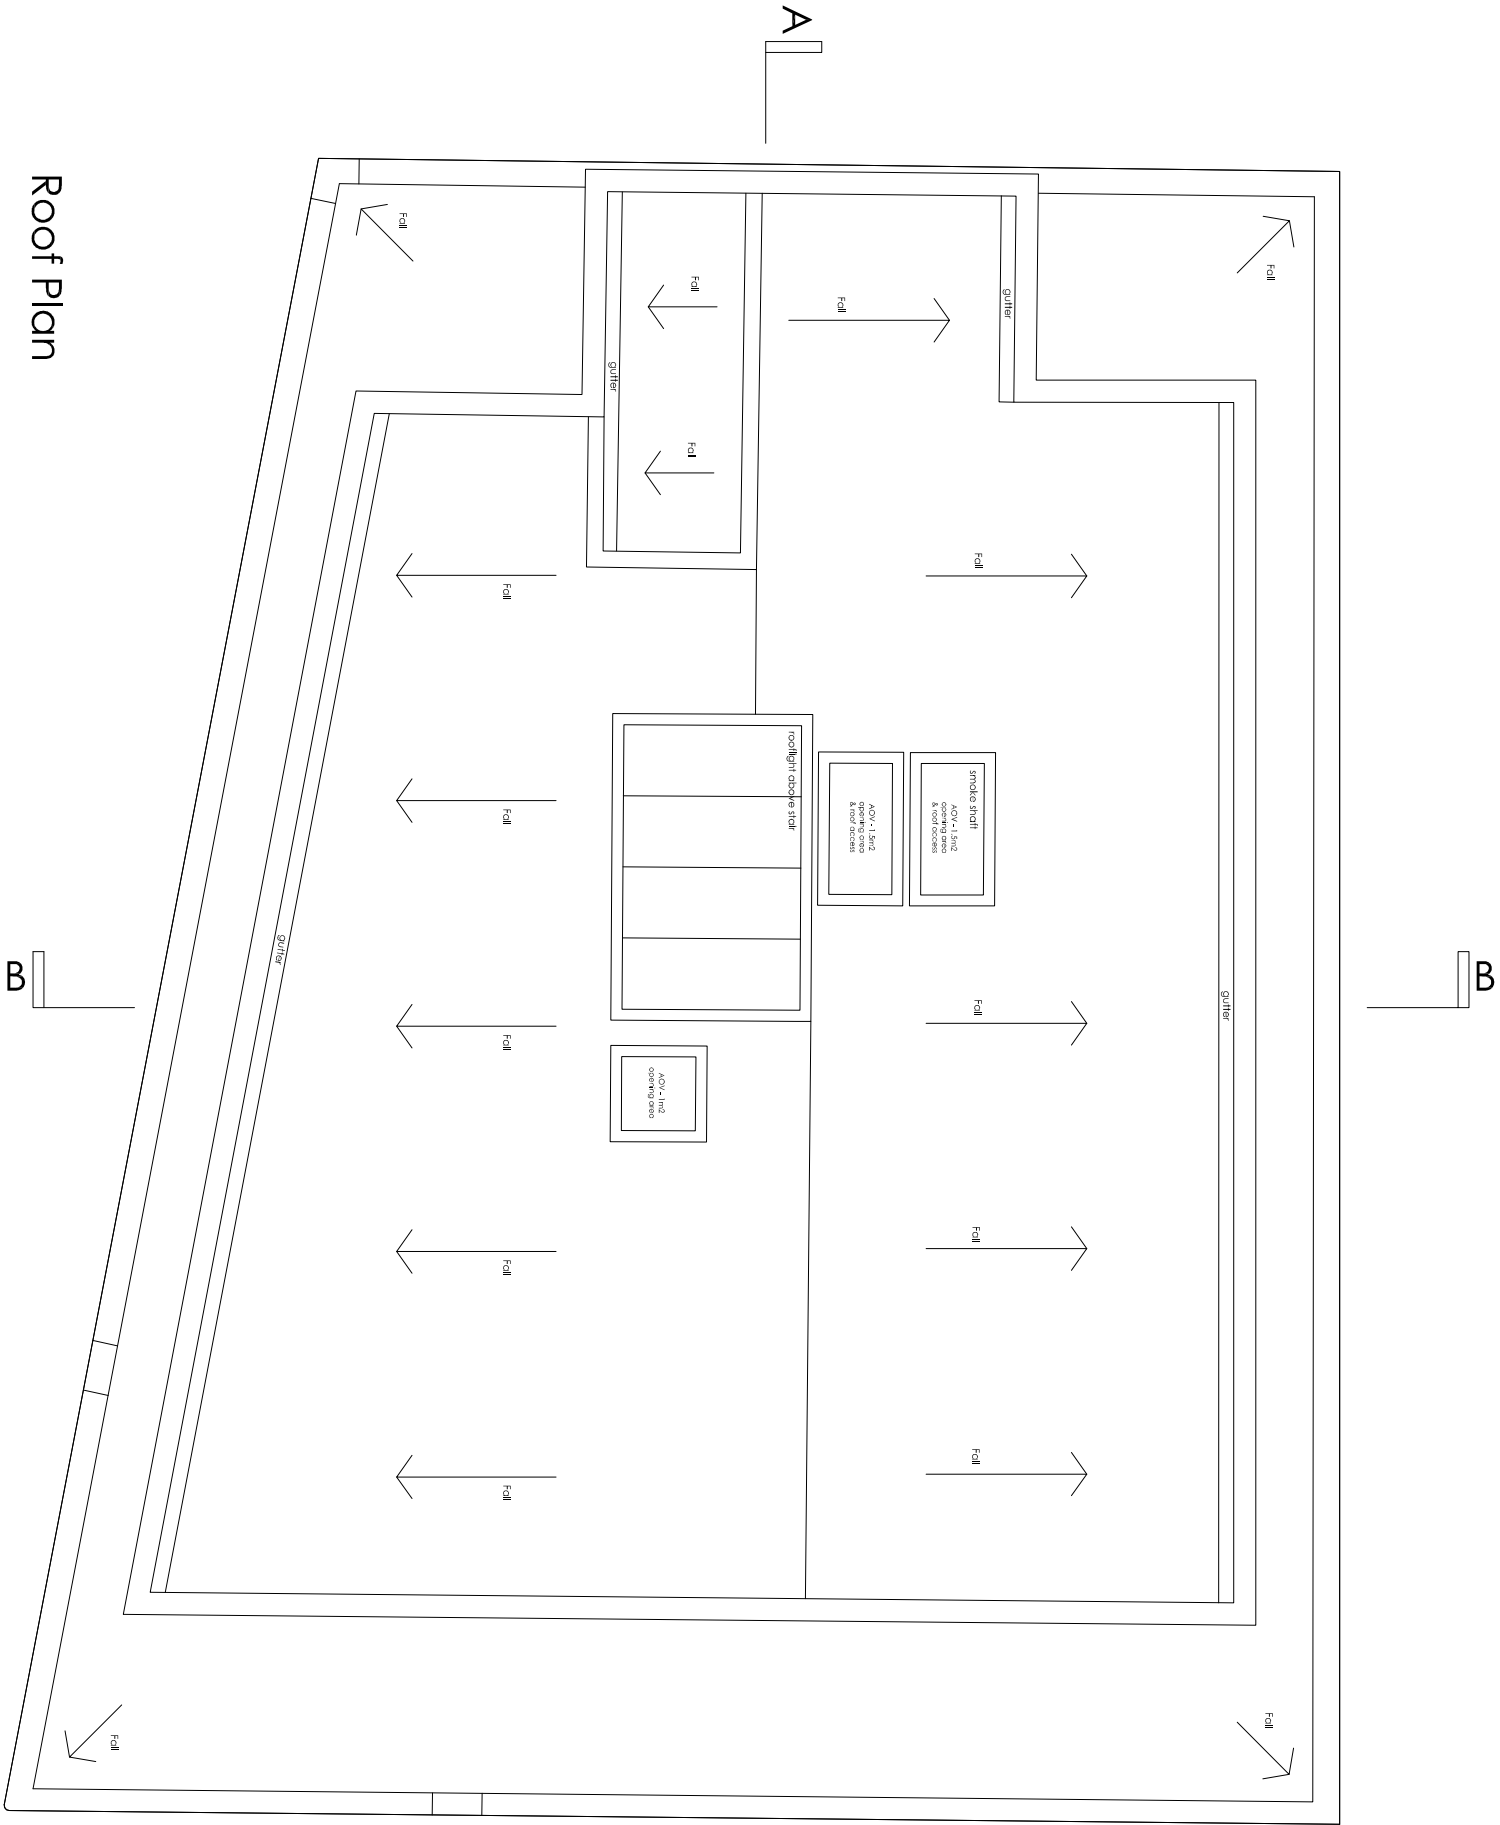

edge architects
Edge Architects Ltd, 9a Union Court, Liverpool L2 4SJ, T +44(0)151 236 8881 E liw@pool@edge-architects.co.uk

PURPOSE OF ISSUE					
PLANNING					
PROJECT: COLEMANS FIREPROOF DEPOSITORY					
DRAWING TYPE: PROPOSED ROOF PLAN					
PROJECT ID:	ORIGINATOR:	ZONE:	LEVEL:	TYPE:	ROLE:
2016.04	EDG	Z1	05	DR	A
DATE:	SCALE:			DRAWN BY:	STATUS:
10.02.2016	-	1:100 @ A3	-	GA	S2
					REVISION:
					P1.4