


SITE PLAN & ROOF PLAN AS EXISTING

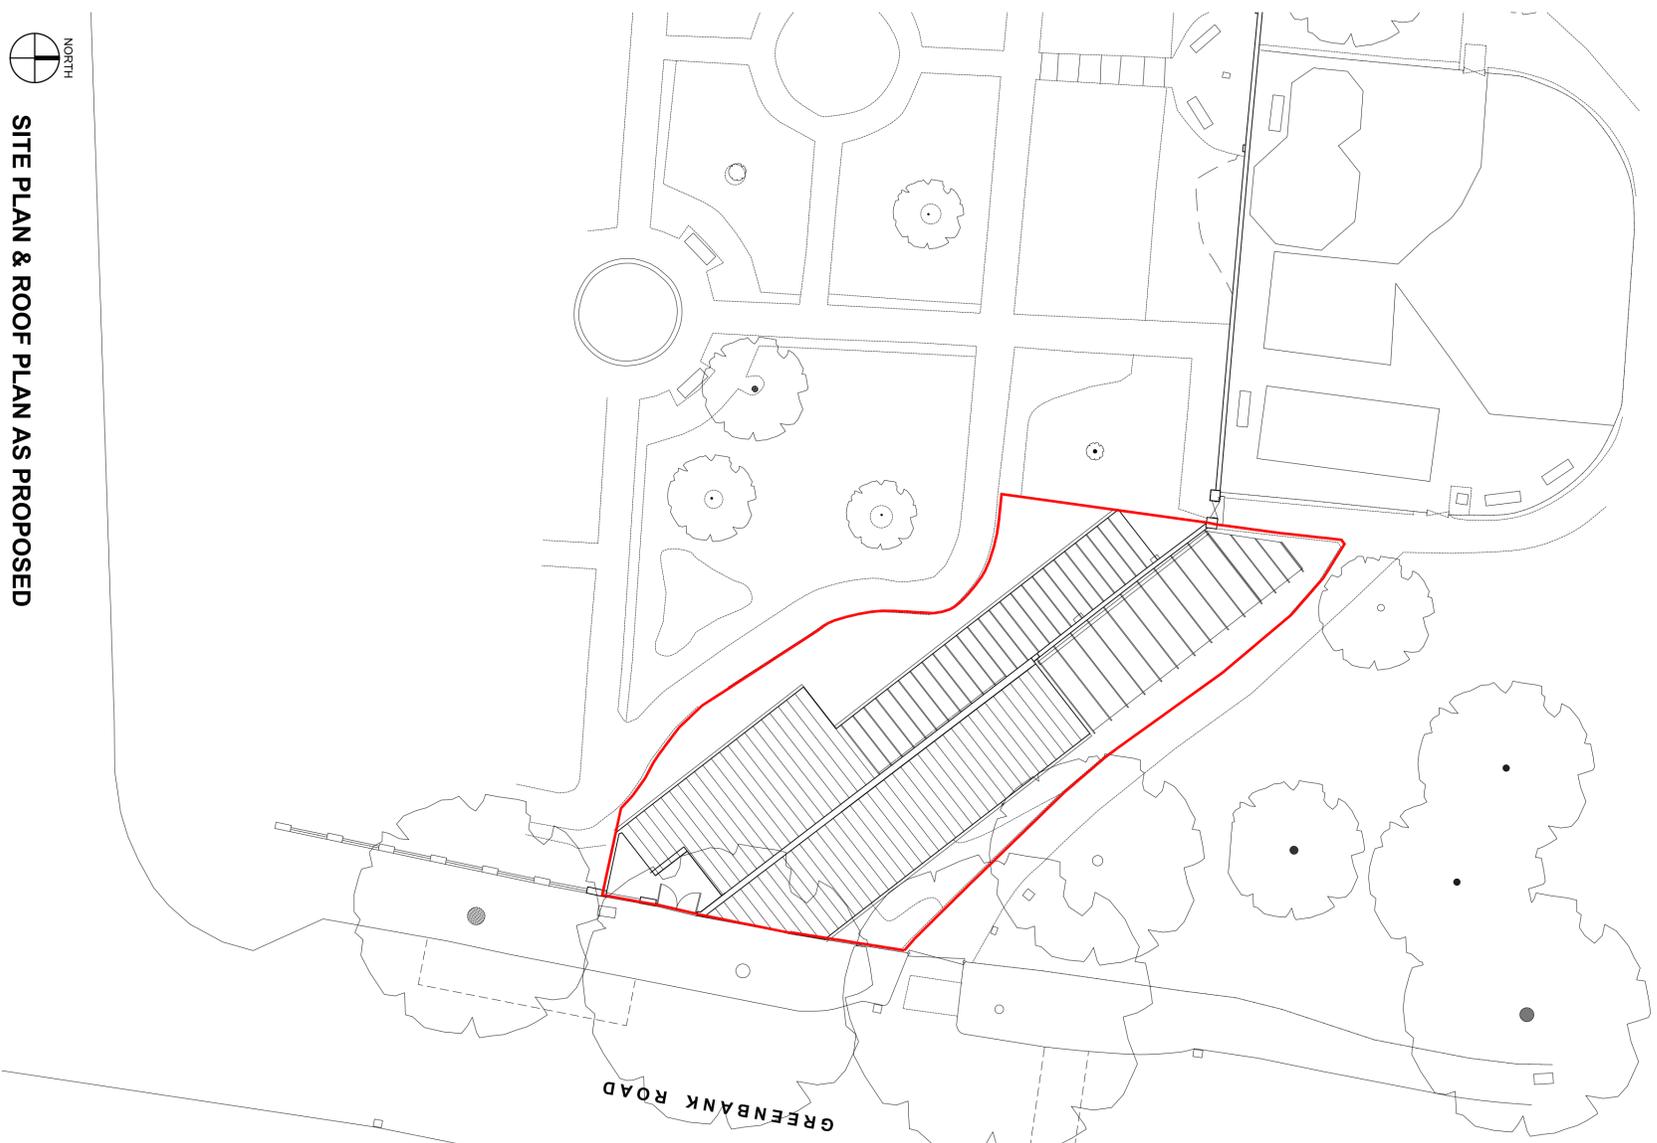

SITE PLAN & ROOF PLAN AS PROPOSED

| Rev. | Description | Date | By | CHK'd |
|-----------|-------------|------|----|-------|
| REVISIONS | | | | |

PLANNING

purpose
PLANNING

client
K.PERRYMAN

project
THE WATERING CAN GREENBANK PARK

drawing title
SITE LAYOUT & ROOF PLAN AS EXISTING & PROPOSED

scale @ A1 1:200

date 07/01/21

dm AM | DK'd RR



Cass ASSOCIATES
ARCHITECTURE
URBAN PLANNING
LANDSCAPE
SCULPTURE
ecology

Studio 104, The Watering Can, 423 Wood Street, Liverpool, L1 4DQ
T +44 (0)151 707 0110 F +44 (0)151 707 0088
E info@cassassociates.co.uk W cassassociates.co.uk

1283-202