



Ground Floor Plan as Proposed

Scale 1:100 @ A1

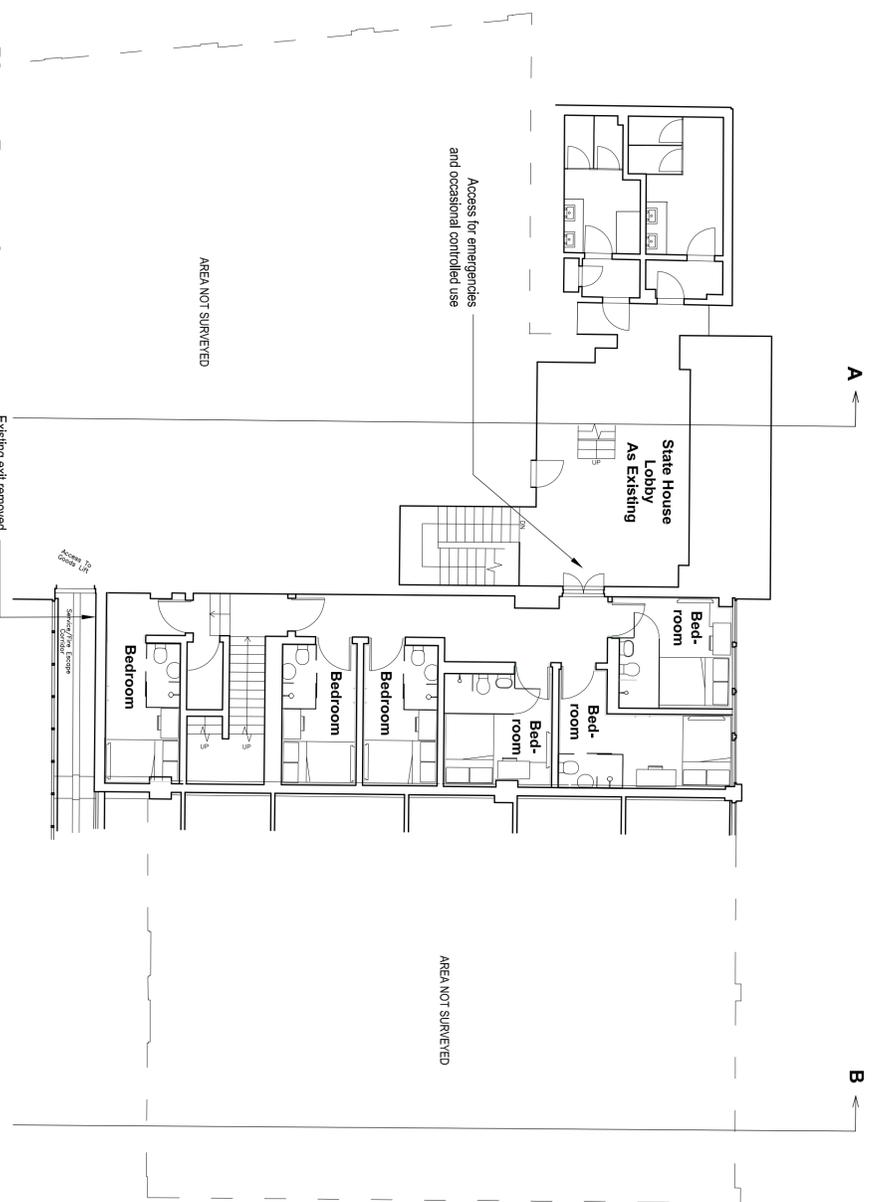

Mezzanine Floor Plan as Proposed

Scale 1:100 @ A1

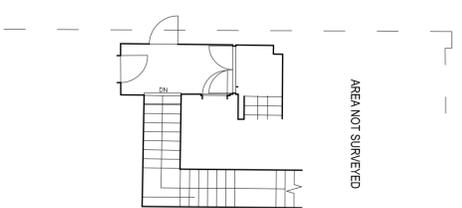

ISSUED FOR PLANNING

REVISION	DATE	DRAWN	CHECKED	DESCRIPTION	SCALE	DATE
1					As Stated @ A1	27/09/2010
2					As Stated @ A1	27/09/2010
