


GENERAL NOTE
DO NOT SCALE FROM THIS DRAWING

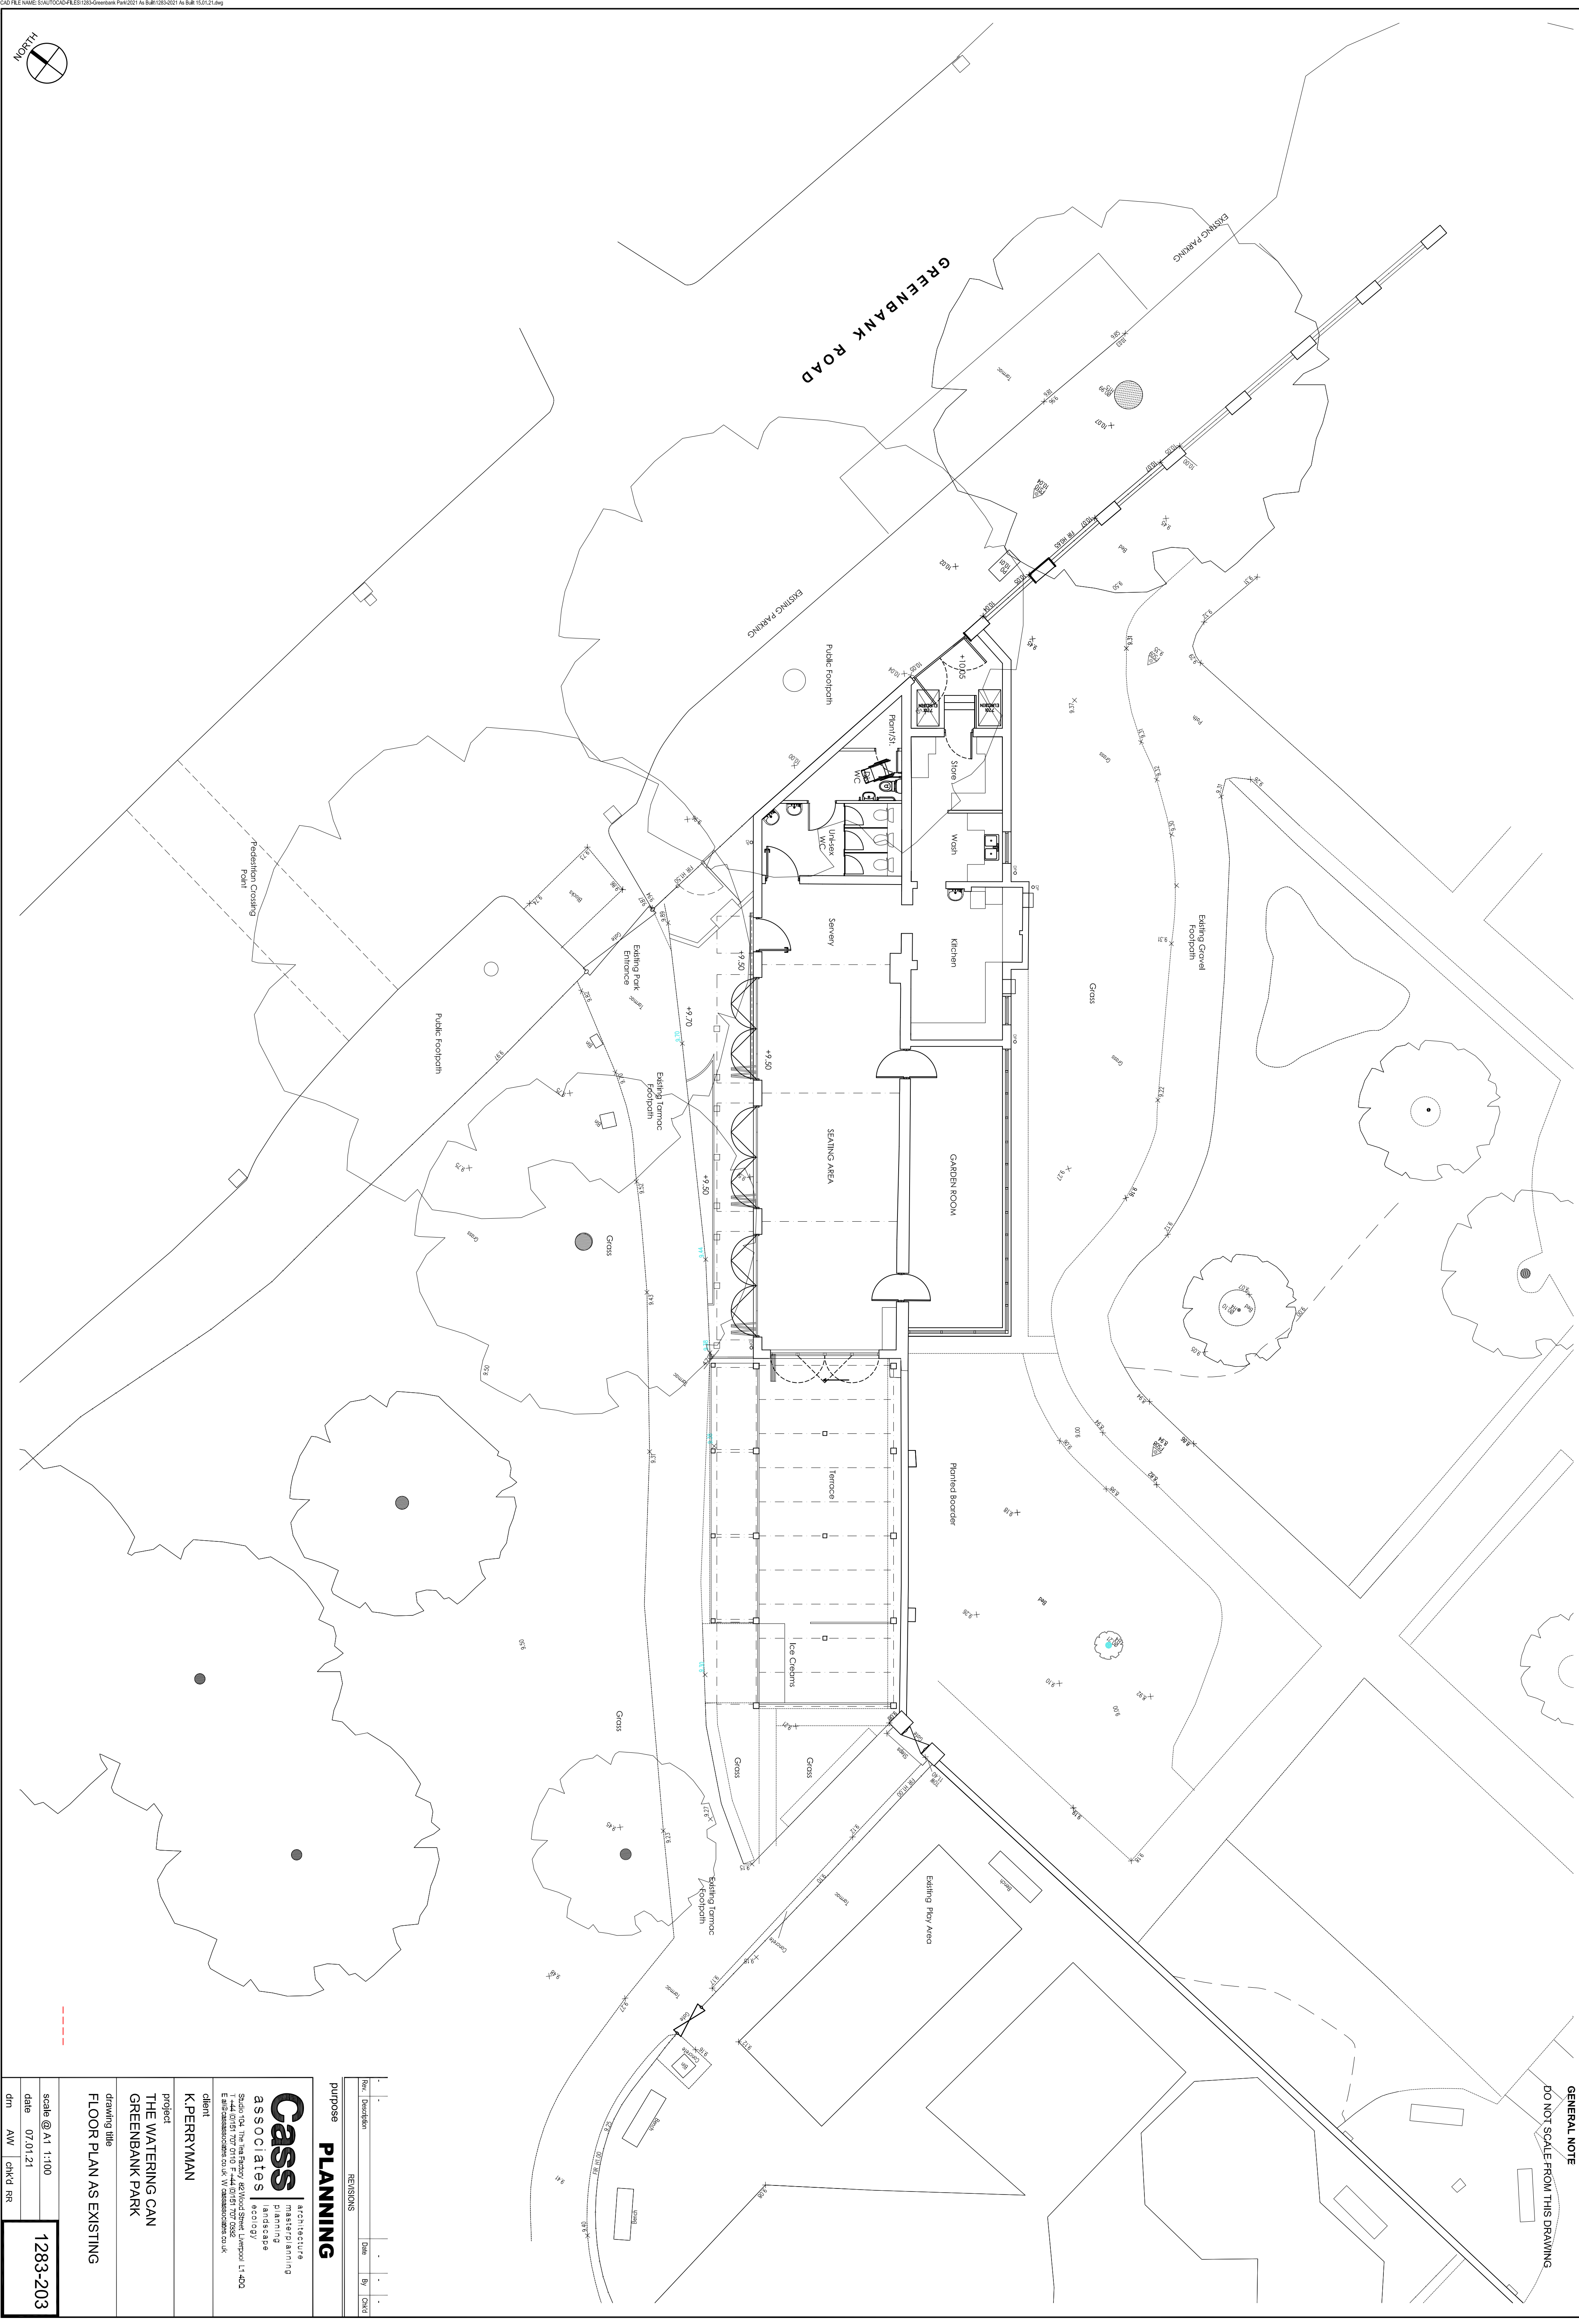

Rev.	Description	Drawn	By	CHKD
1	REVISIONS			

PURPOSE PLANNING

Cass ASSOCIATES
landscape architecture
Studio 104, The Pin Factory, 42/44 Wood Street, Liverpool L1 4DQ
T: +44 (0)151 707 0710 F: +44 (0)151 707 0082
E: info@cassassociates.co.uk V: cassassociates.co.uk

client
K. PERRYMAN

project
**THE WATERING CAN
GREENBANK PARK**

drawing title
FLOOR PLAN AS EXISTING

scale @ A1 1:100
date 07/01/21
dm AMV CHKD RR

1283-203