
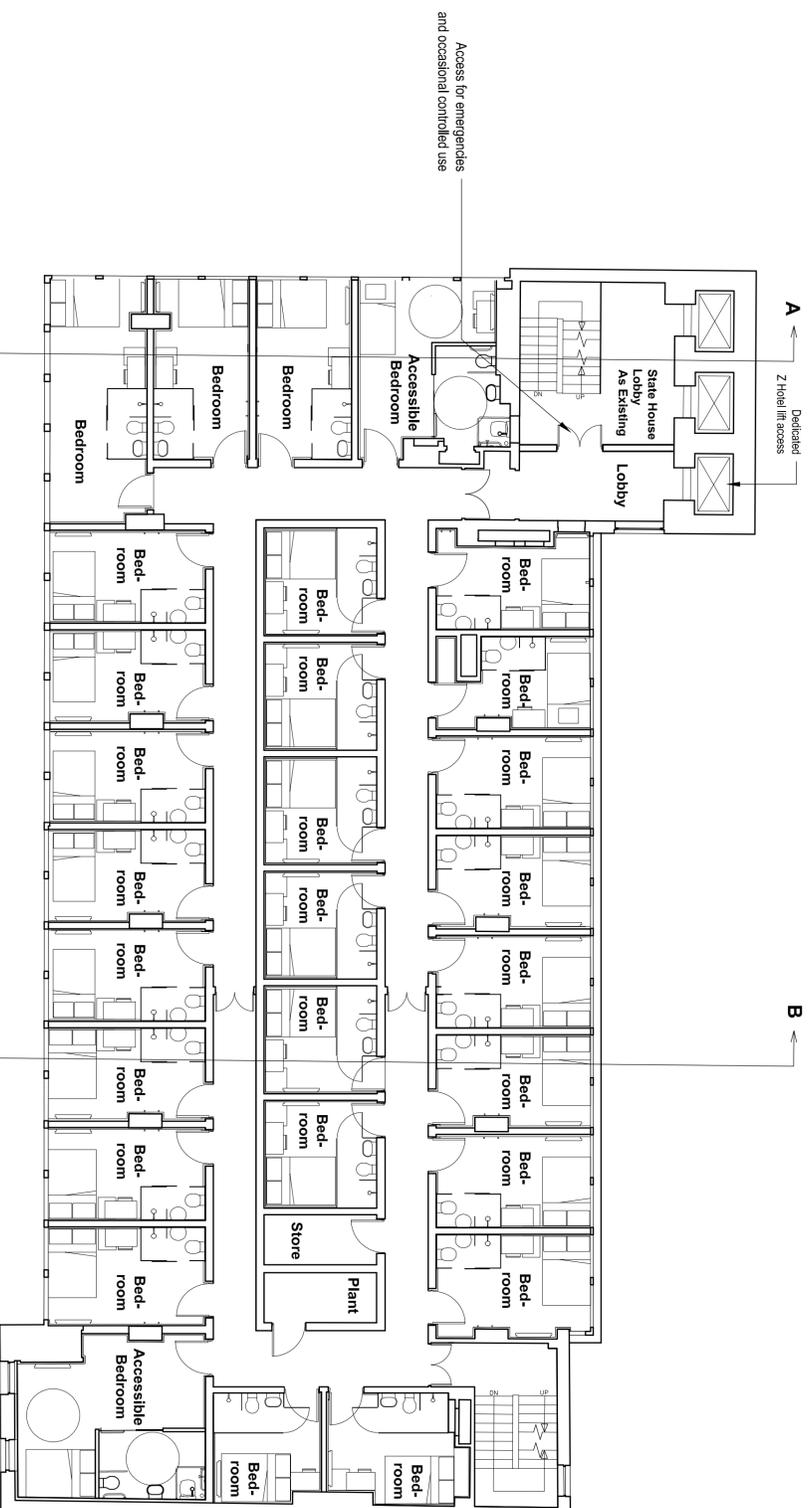
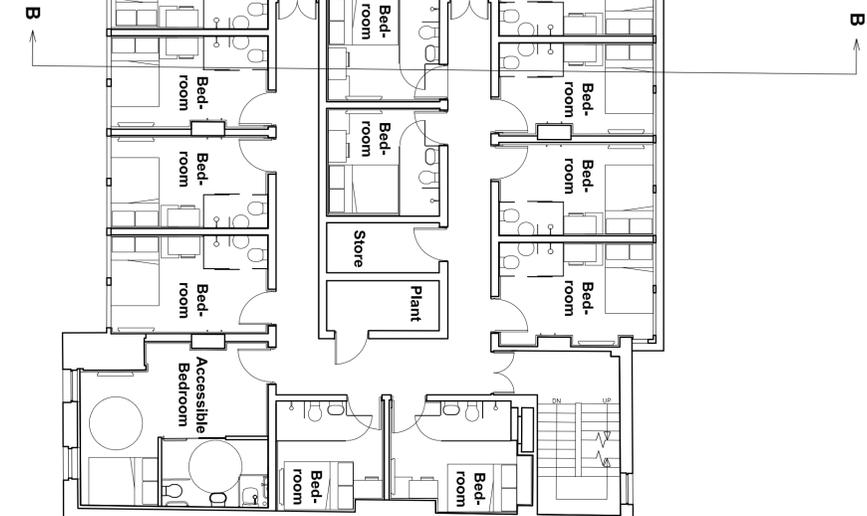




Sixth Floor Plan as Proposed
Scale 1:100 @ A1

Access for emergencies and occasional controlled use

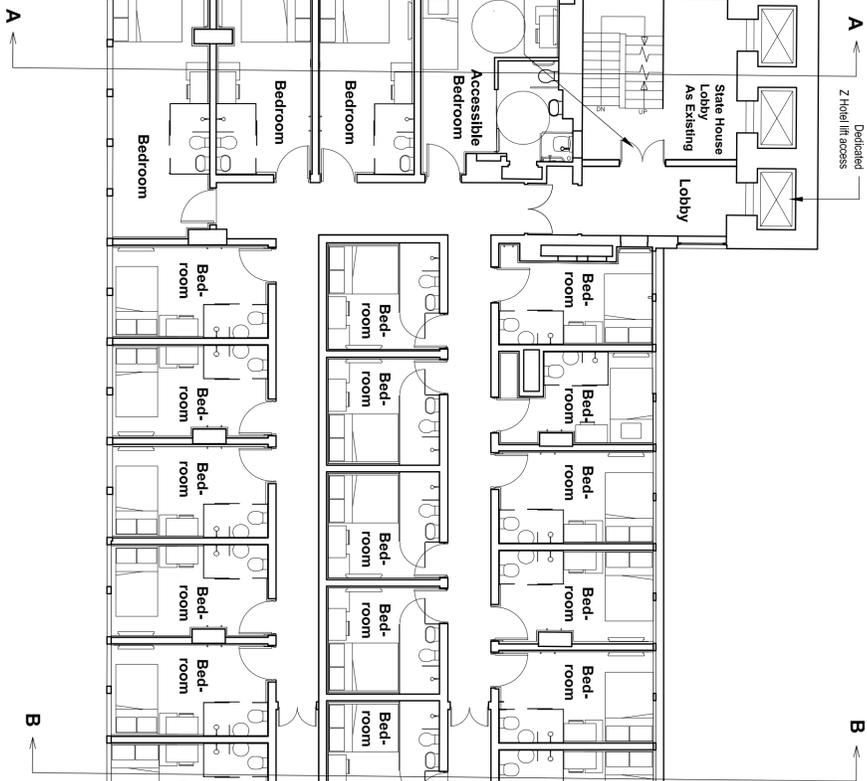

Seventh Floor Plan as Proposed
Scale 1:100 @ A1

Access for emergencies and occasional controlled use

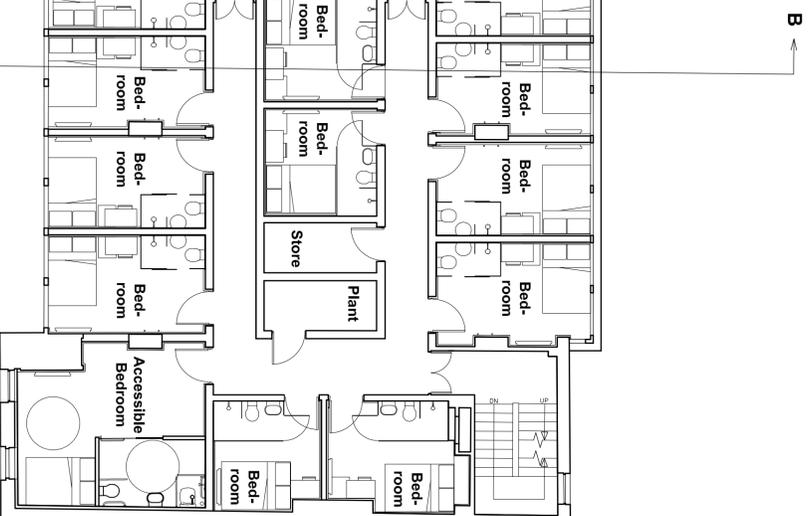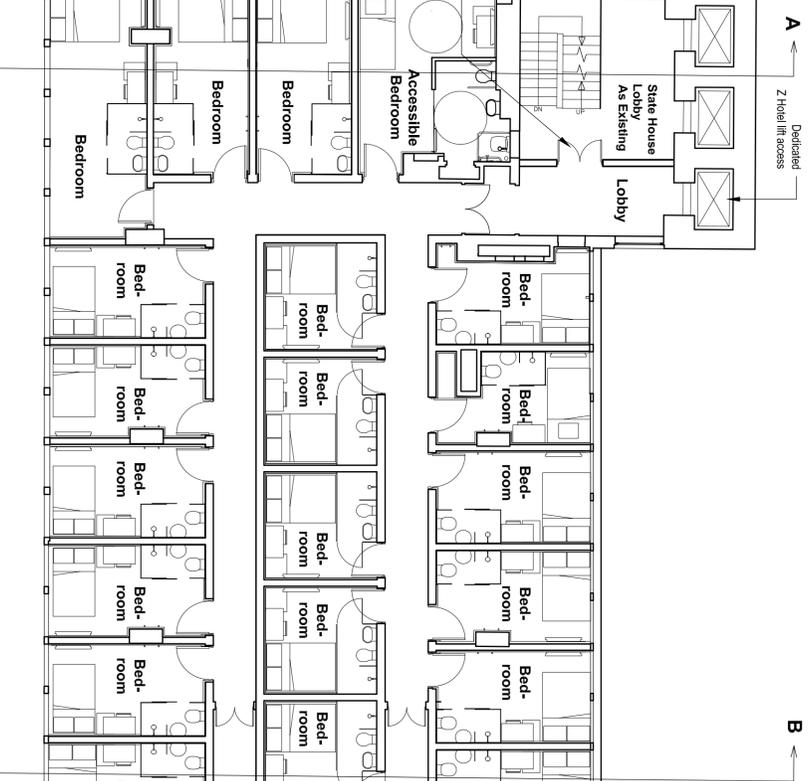

ISSUED FOR PLANNING

REVISION	DATE	DRAWN	CHECKED	DESCRIPTION
CLIENT				
Mr Bay King				
Z Hotel Conversion of Offices on North John Street				
DRAWING TITLE				
Sixth & Seventh Floor Plans as Proposed				
SCALE	DATE			
As Stated @ A1	27/09/2010			
DRAWING NO.	232124	204		
REVISION				