






NORTH EAST (FRONT) PARK ELEVATION

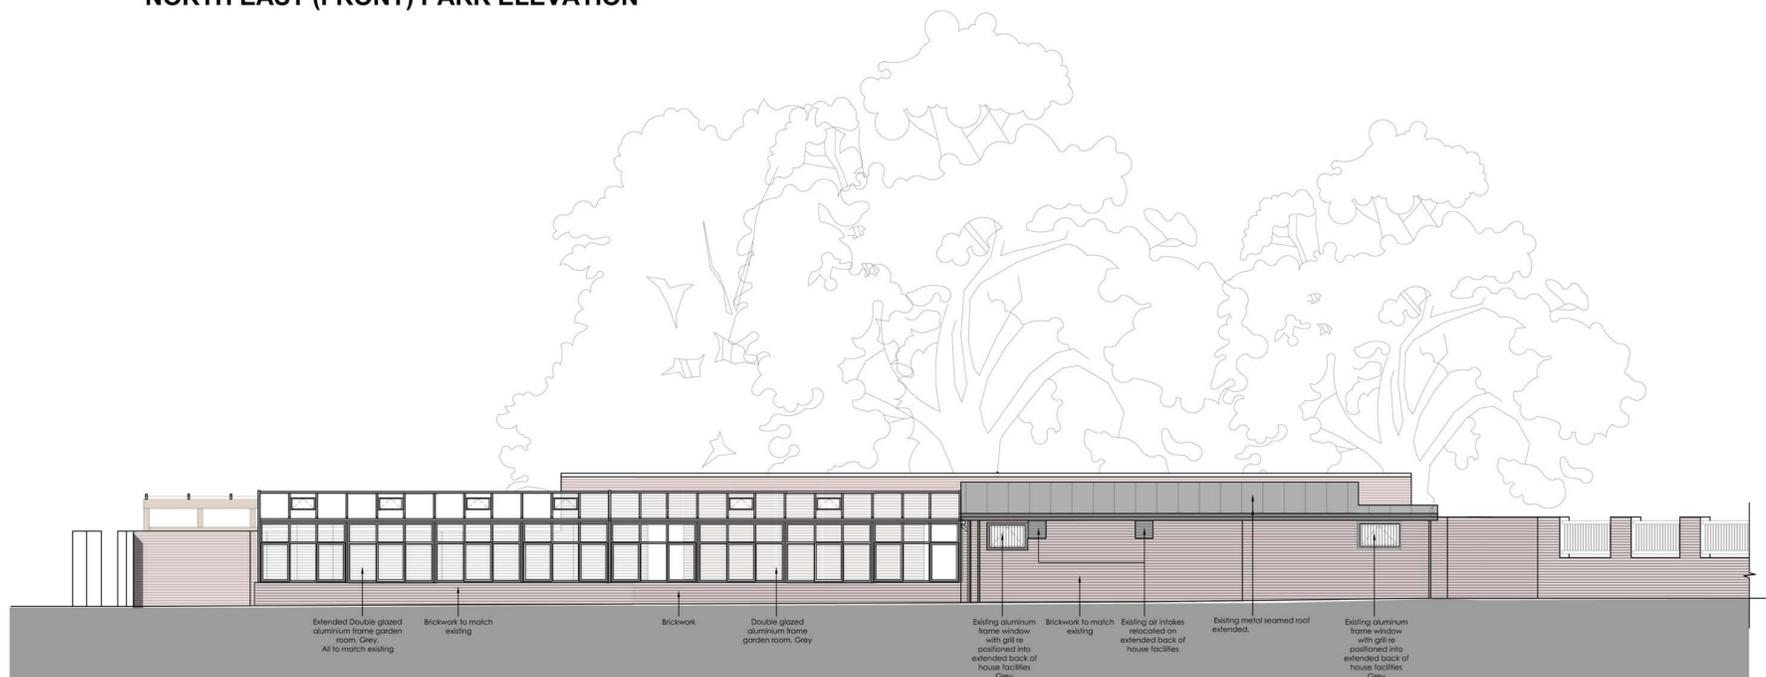

SOUTH WEST (REAR) GARDEN ELEVATION

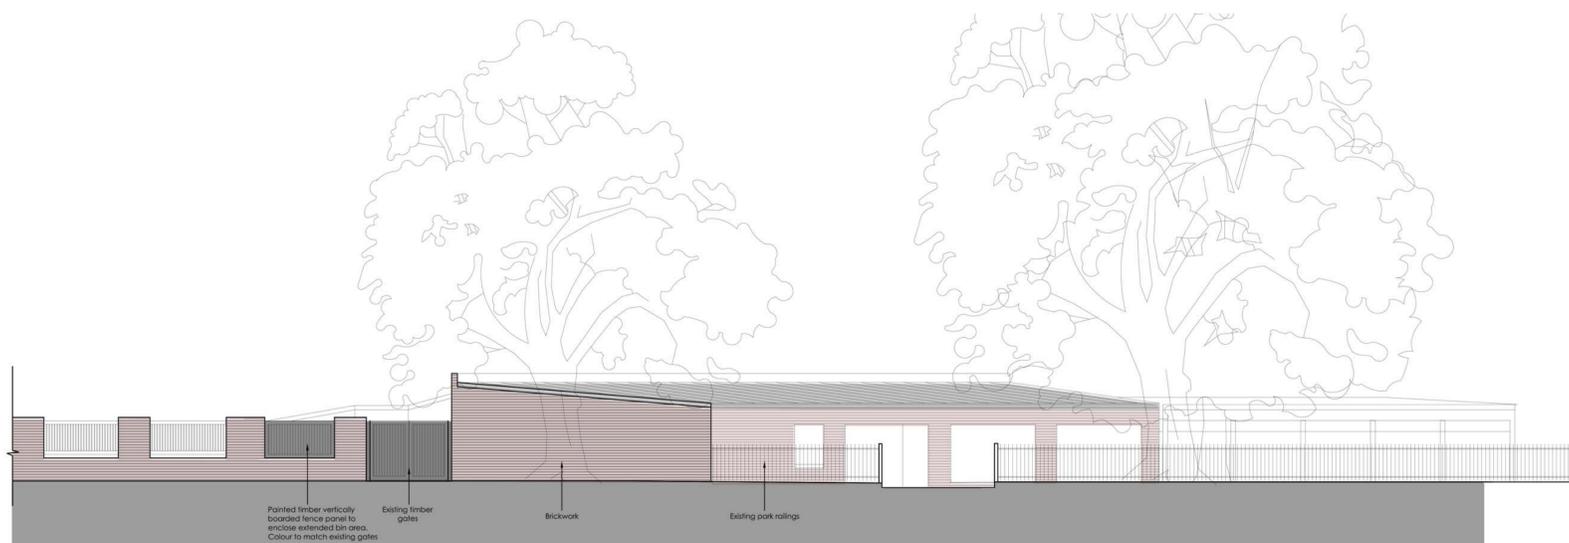

SOUTH EAST (GREENBANK ROAD) ELEVATION

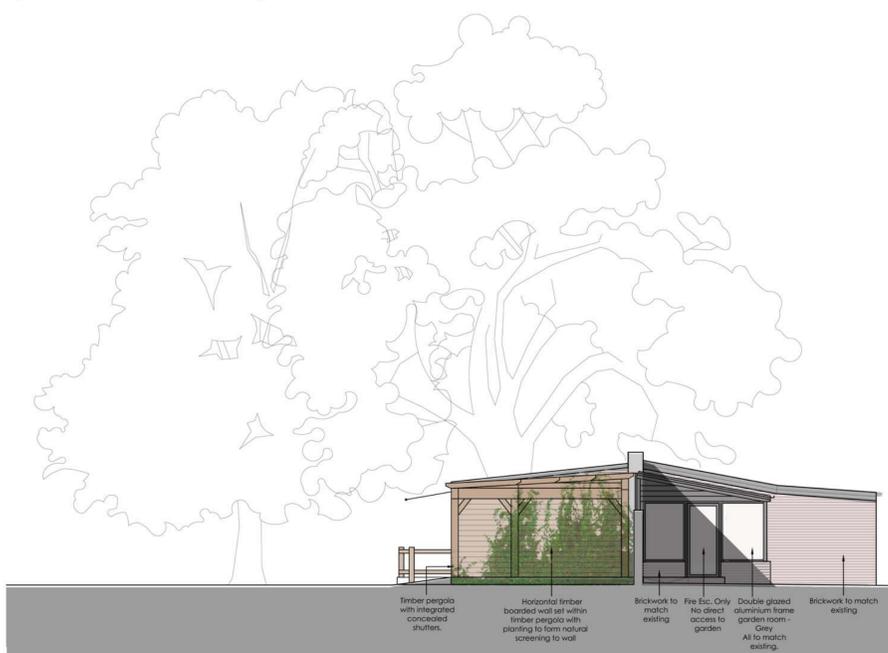

NORTH WEST ELEVATION

Rev.	Description	Date	By	CHK'd
REVISIONS				

purpose **PLANNING**

Cass associates
architecture
masterplanning
planning
landscape
ecology

Studio 104 The Tea Factory 62 Wood Street Liverpool L1 4DD
T +44 (0)151 707 0110 F +44 (0)151 707 0332
E all@cassassociates.co.uk W cassassociates.co.uk

client
K.PERRYMAN

project
**THE WATERING CAN
GREENBANK PARK**

drawing title
ELEVATIONS AS PROPOSED

scale @ A1 1:100
date 07.01.21

1283-207

drn AW chk'd RR