



GENERAL NOTE
DO NOT SCALE FROM THIS DRAWING

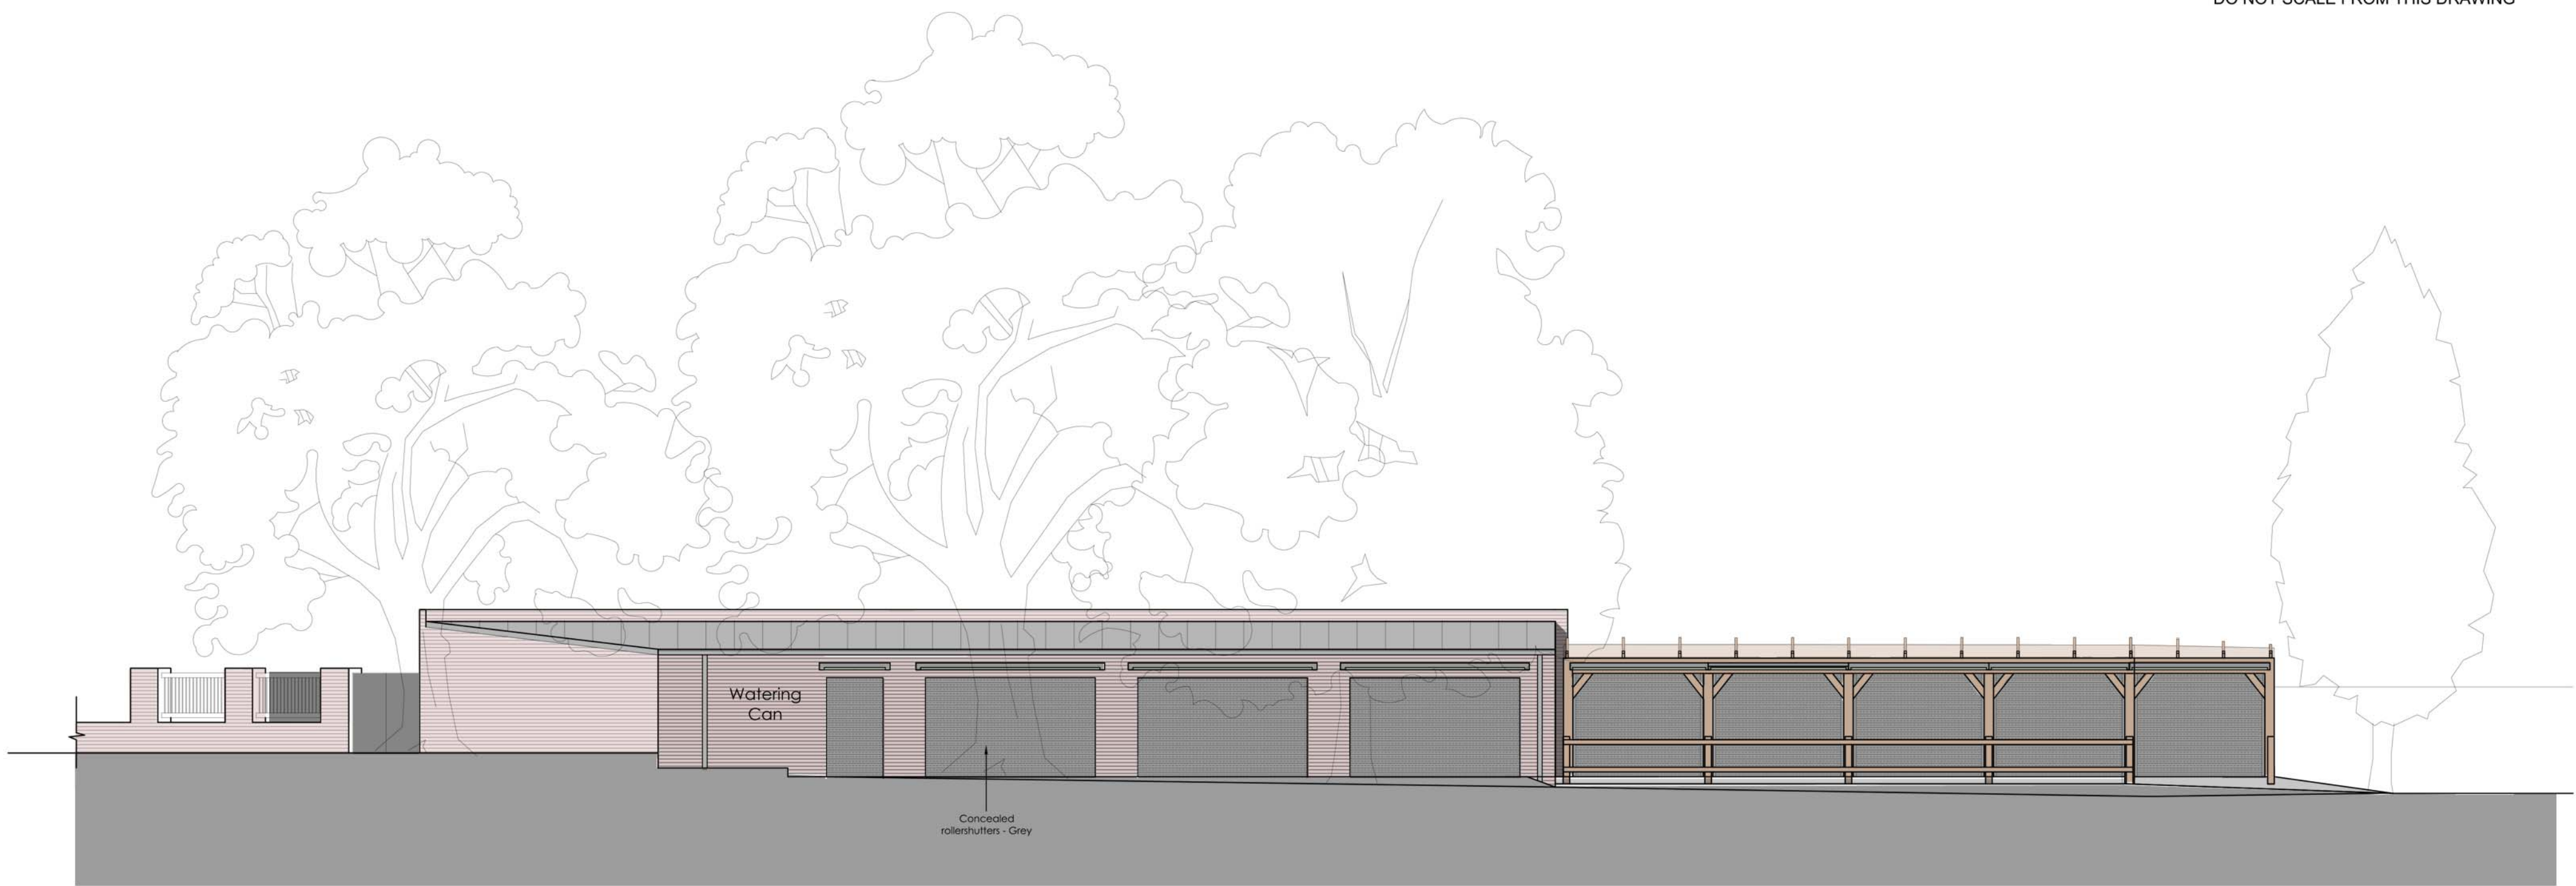

NORTH EAST (FRONT) PARK ELEVATION (OUT OF HOURS)

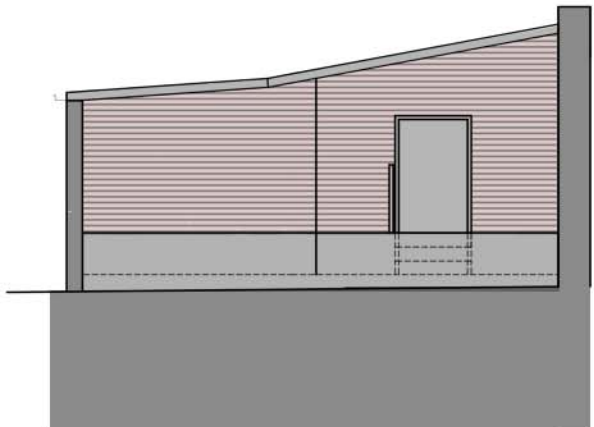

SOUTH EAST ELEVATION
STORES WALL WITHIN
EXTERNAL SERVICE AREA

Rev.	Description	Date	By	Chkd
REVISIONS				
purpose				
PLANNING				
<div><div>Cass</div><div>associates</div><div>architecture masterplanning planning landscape ecology</div></div> <div>Studio 104 The Tea Factory 62 Wood Street Liverpool L1 4DQ T +44 (0)151 707 0110 F +44 (0)151 707 0332 E all@cassassociates.co.uk W cassassociates.co.uk</div>				
client				
K.PERRYMAN				
project				
GREENBANK PARK POTTING SHED				
drawing title				
ELEVATIONS AS PROPOSED				
scale @ A1 1:100				1283-208
date 07.01.21				
dm AW chkd RR				