


North-West Elevation as Proposed

Scale 1:100 @ A1

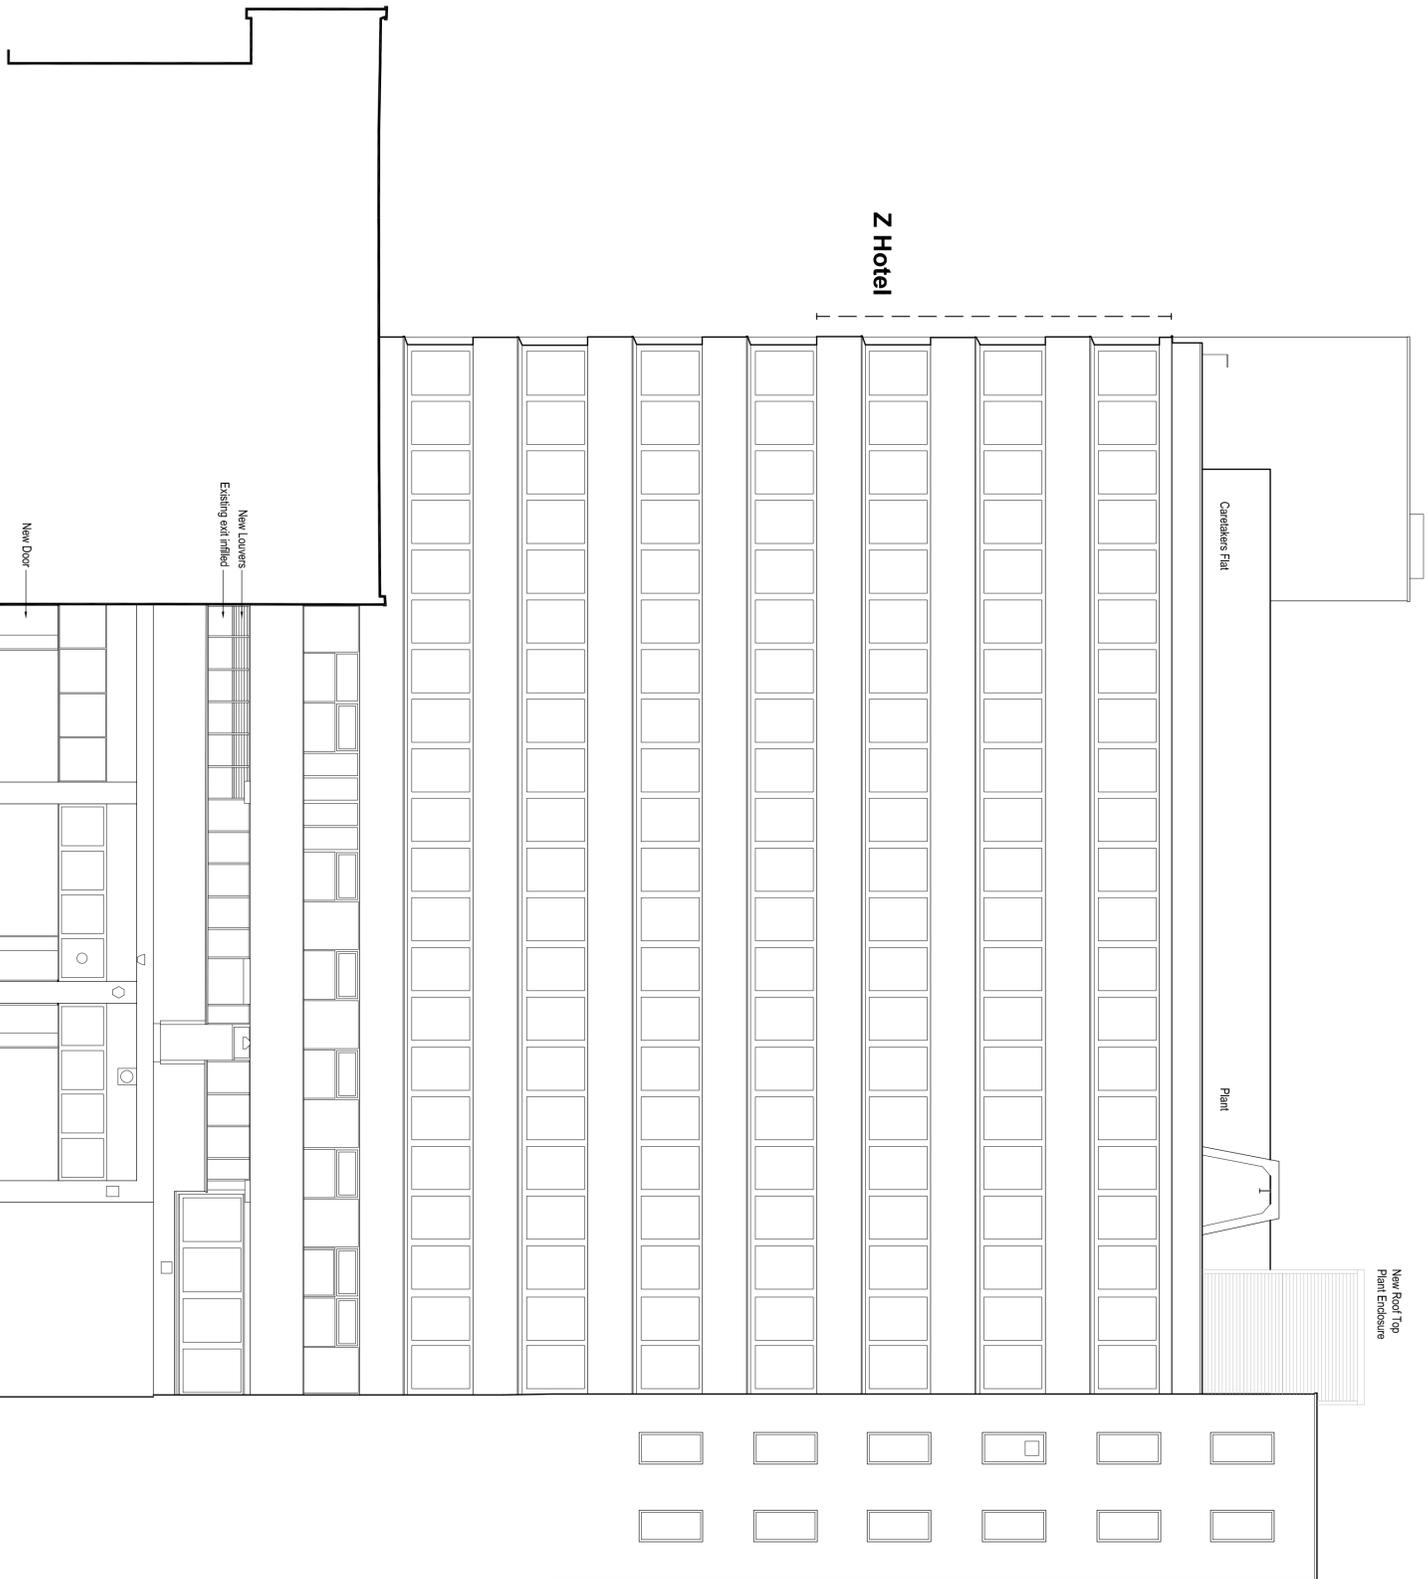

South-West Elevation as Proposed

Scale 1:100 @ A1

ISSUED FOR PLANNING

REVISION	DATE	DRAWN	CHECKED	DESCRIPTION	SCALE	DATE
1	29/10/2010	HM	CM	As stated @ A1	As stated @ A1	29/10/2010
2						
3						
