


**Section AA as Existing**  
Scale 1:100 @ A1

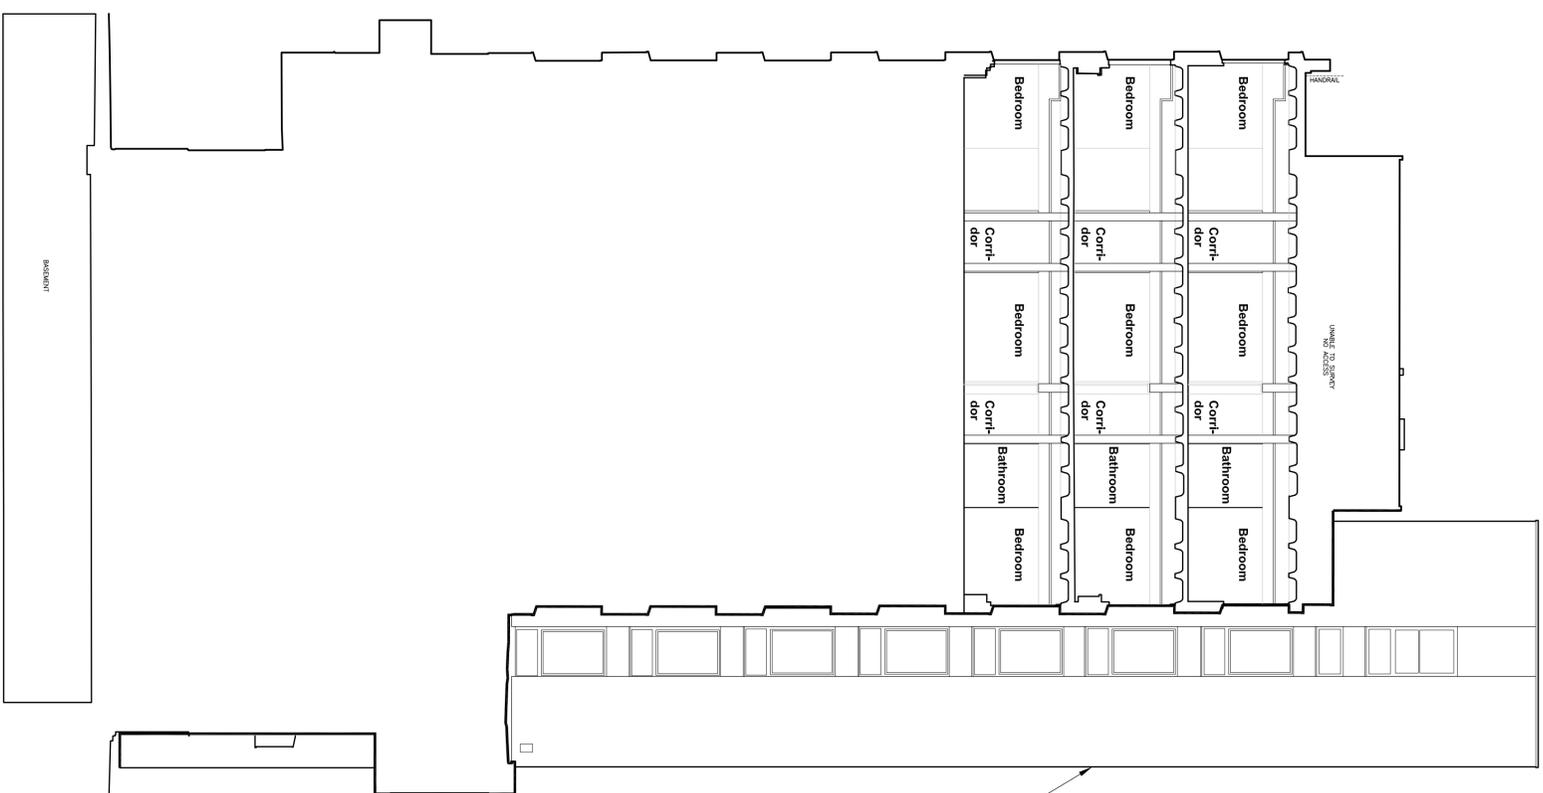

**Section BB as Existing**  
Scale 1:100 @ A1

Staircase South-East Elevation

**ISSUED FOR PLANNING**

REVISION	DATE	DRAWN	CHECKED	DESCRIPTION
1	29/10/2010	AS	AS	As stated @ A1
2	29/10/2010	HJM	CM	Final Conversion of Offices on North John Street
DRAWING TITLE: Sections AA & BB as Proposed				
JOB NUMBER: 232124				
DRAWING NO: 209				
REVISION: -				

