


— All repairs and reconstruction to be in accordance with LEP Architects and signed by LPA and English Heritage


Scale 1:100

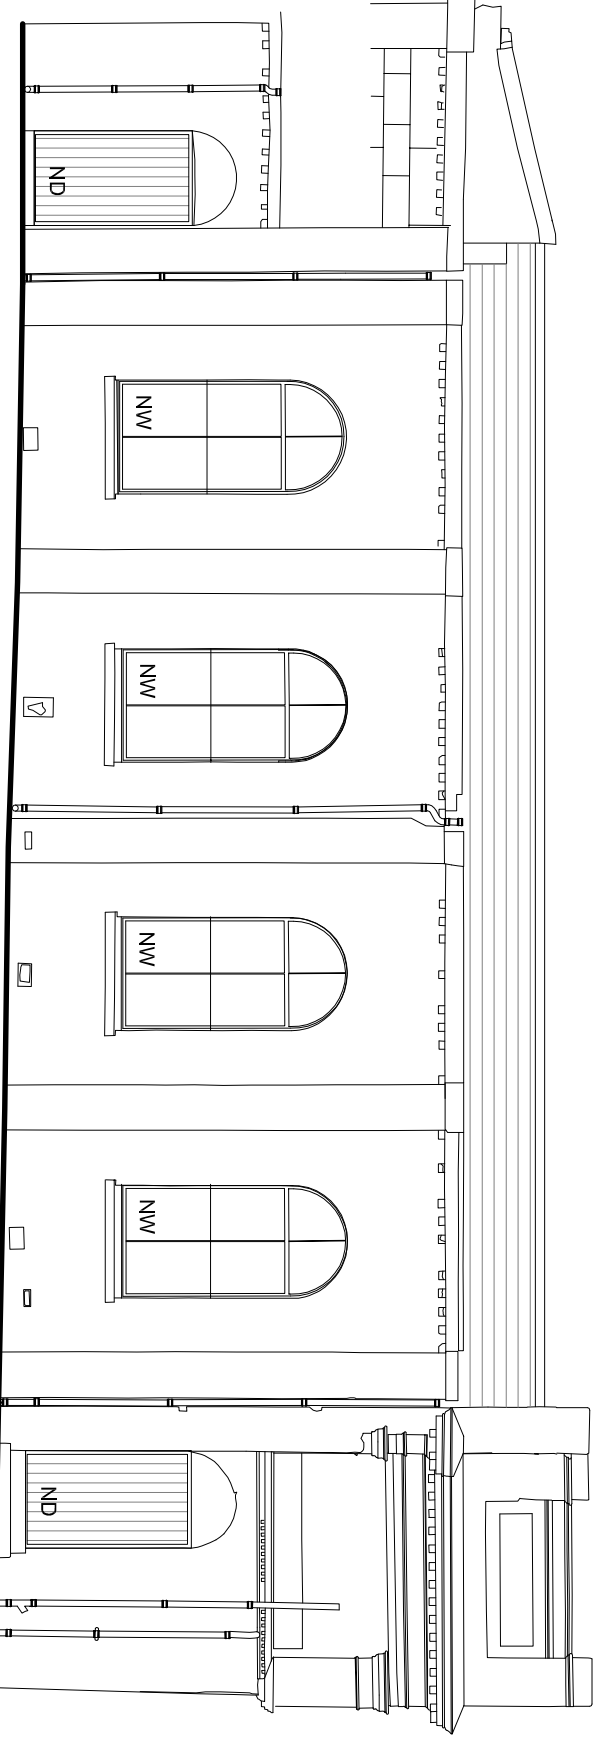

Existing Internal Elevation (F)


**Scale 1:100**

Scale 1:100

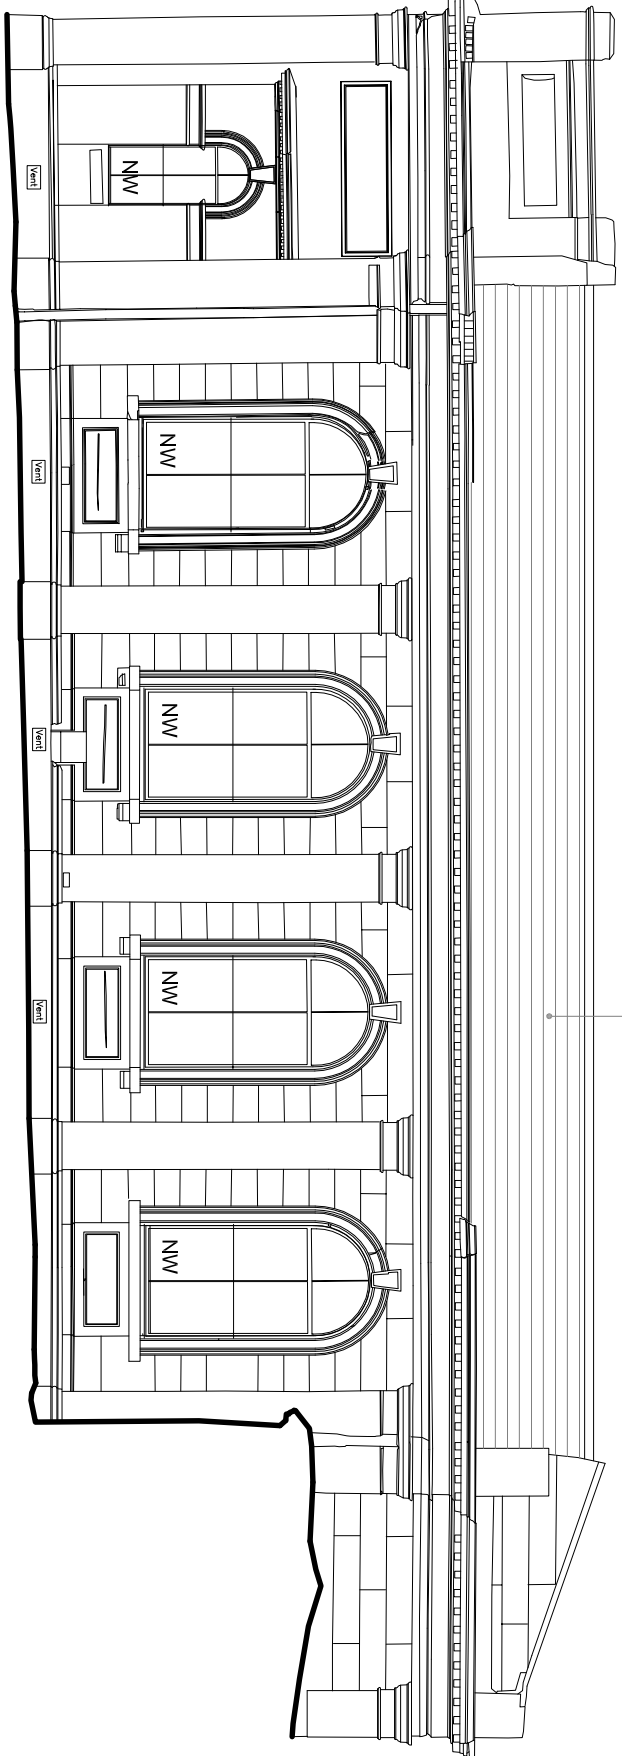



Existing Internal Elevation (G)

Scale 1:100

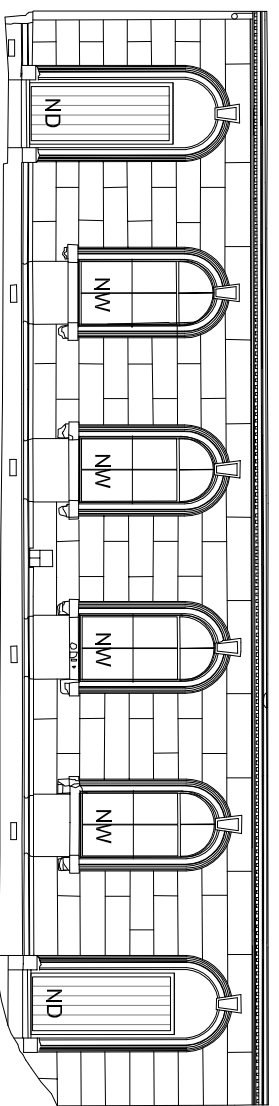


Existing Internal Elevation (H)

Scale 1:100

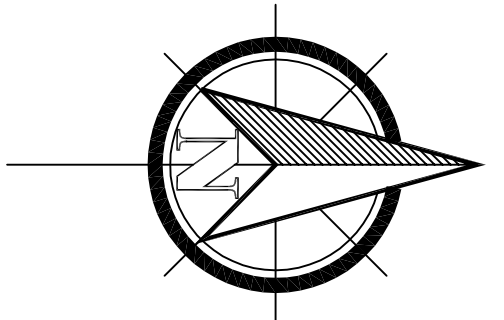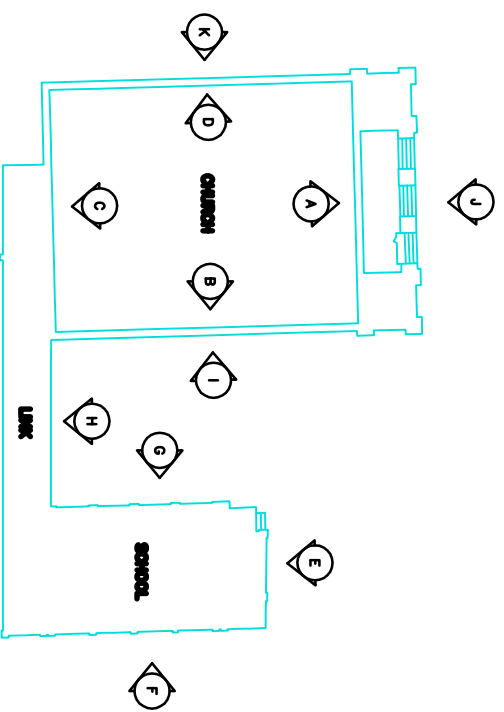

## Existing Site Plan

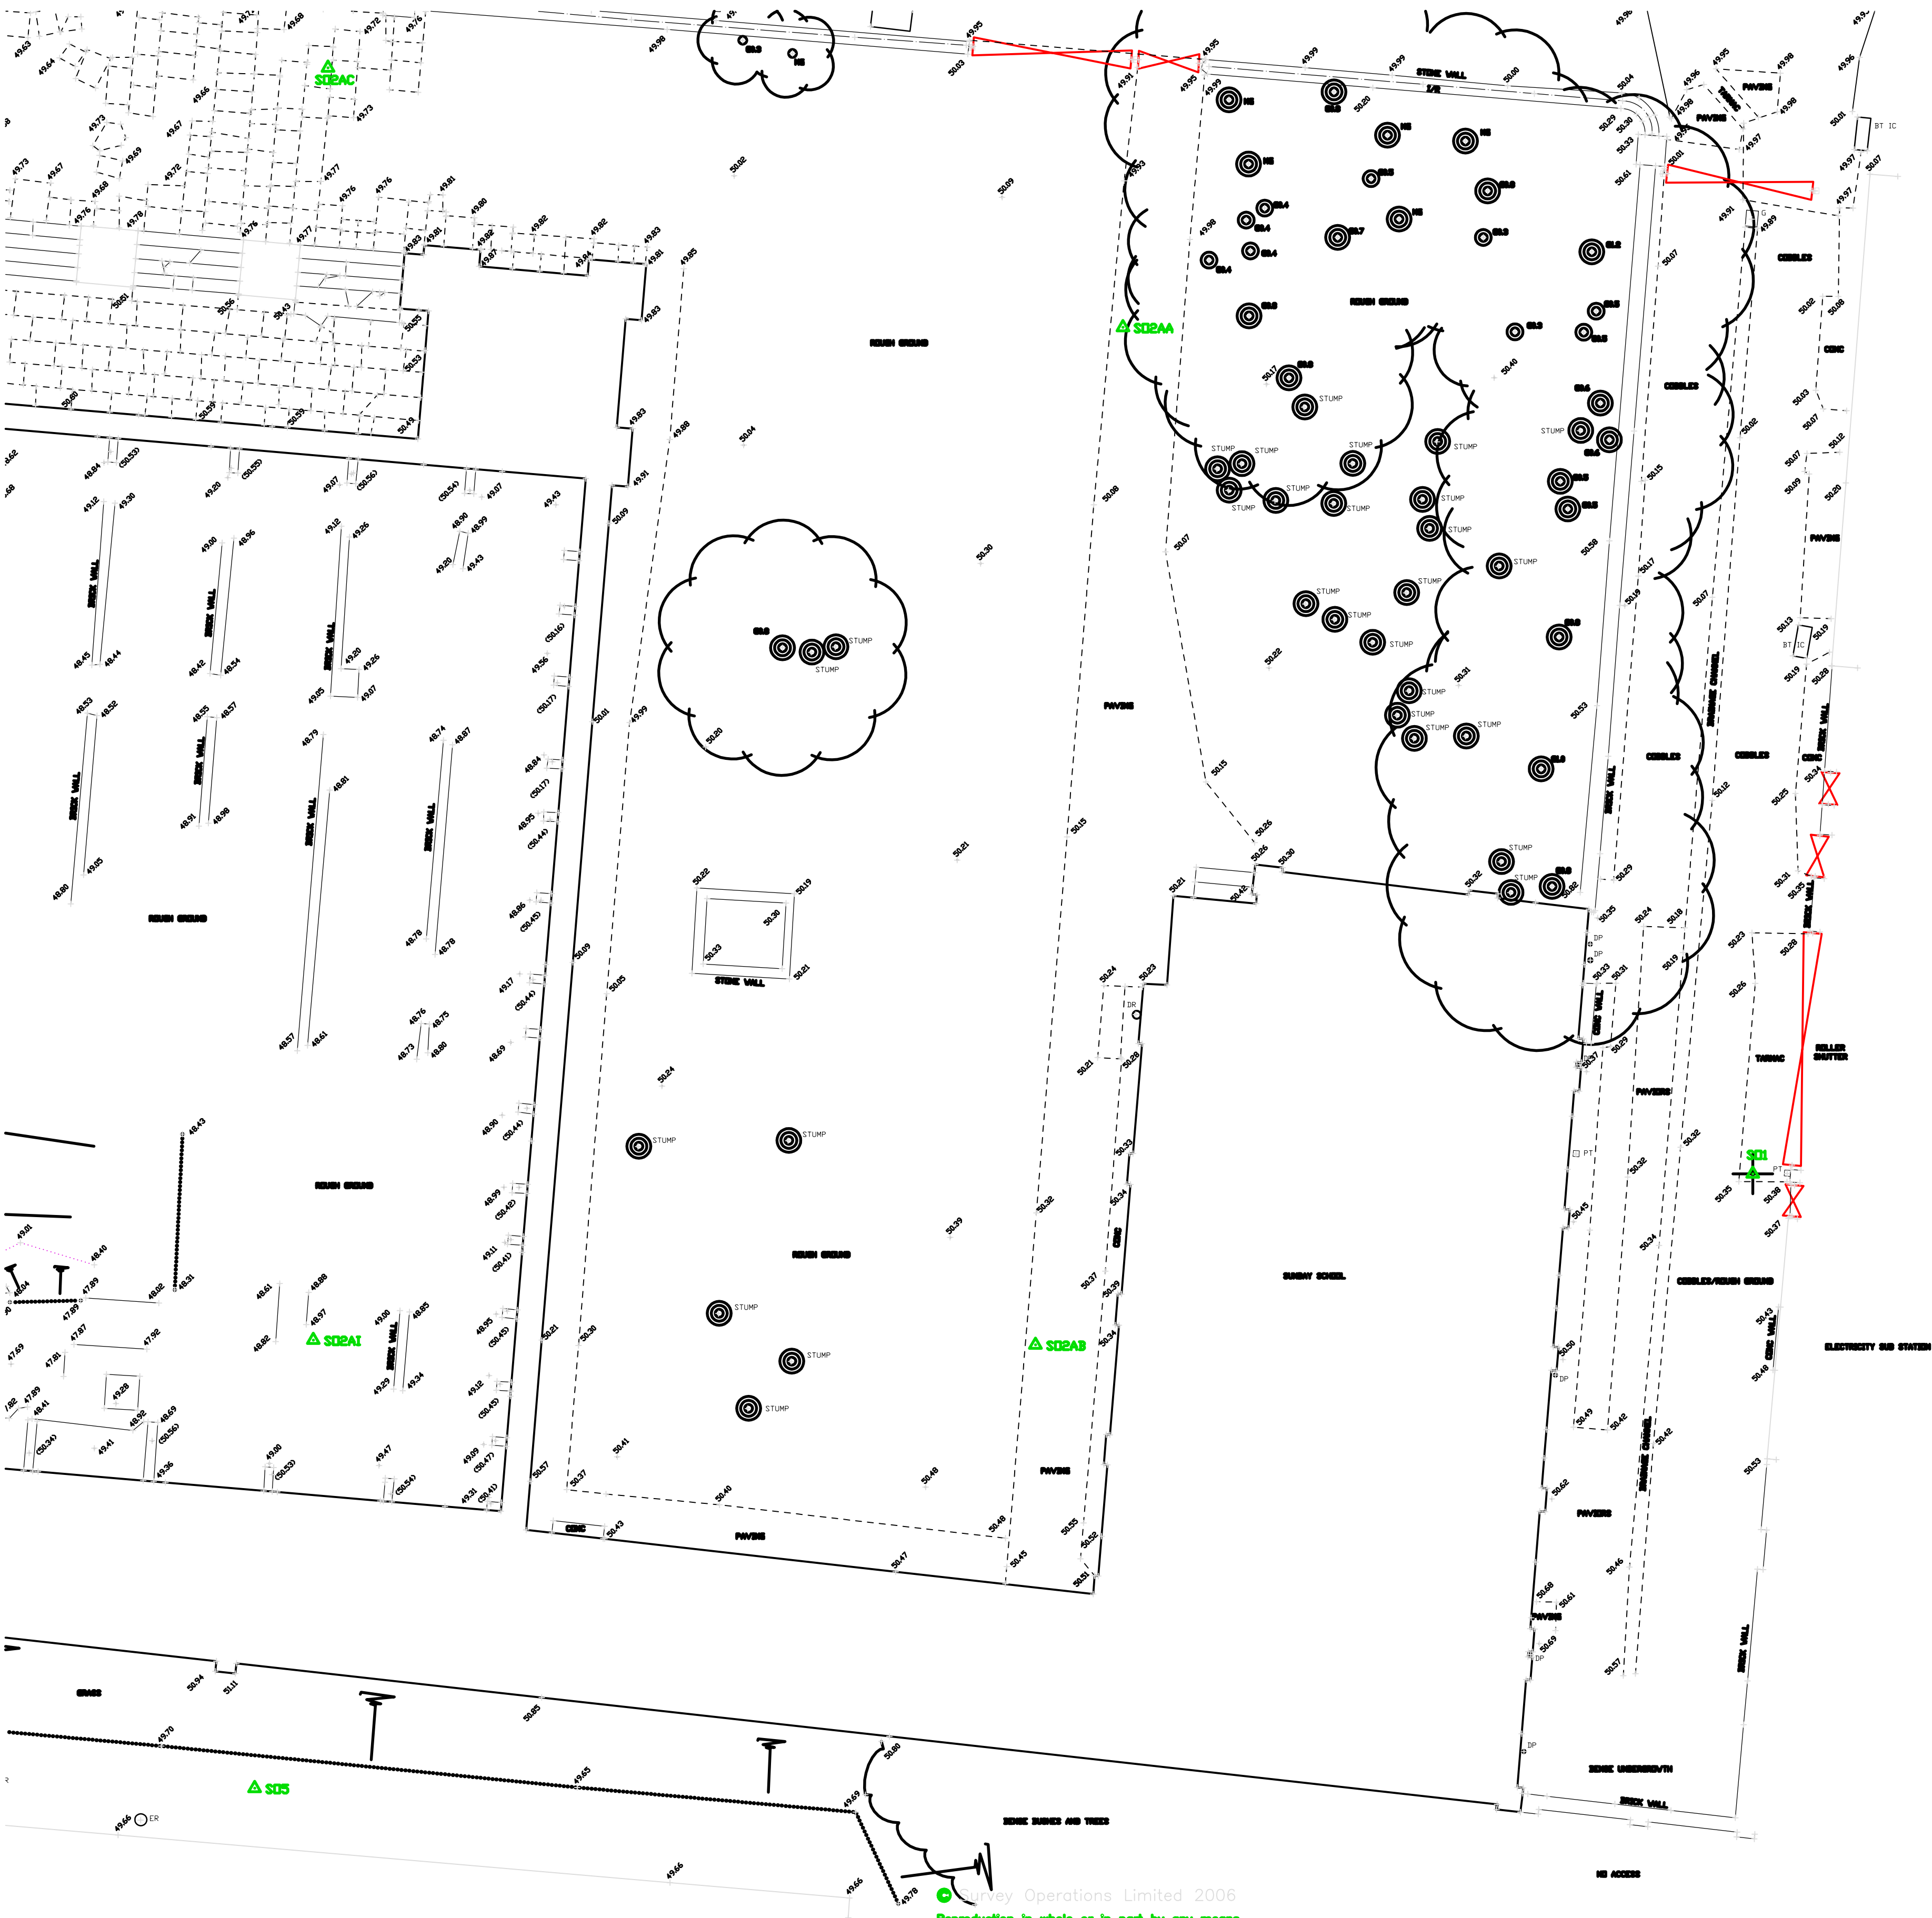

© Survey Operations Limited 2006  
Reproduction in whole or in part by any means  
is prohibited without the prior permission of  
Survey Operations Limited.

**All levels relate to Local Datum,  
TBM MH Rodney Street Value 50.00m.**

Scale 1:100

[illegible]