
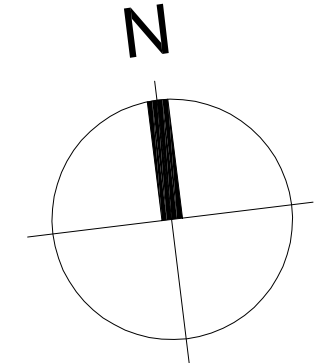



Proposed Basement floor Plan

Proposed Synagogue Conversion, Greenbank Drive

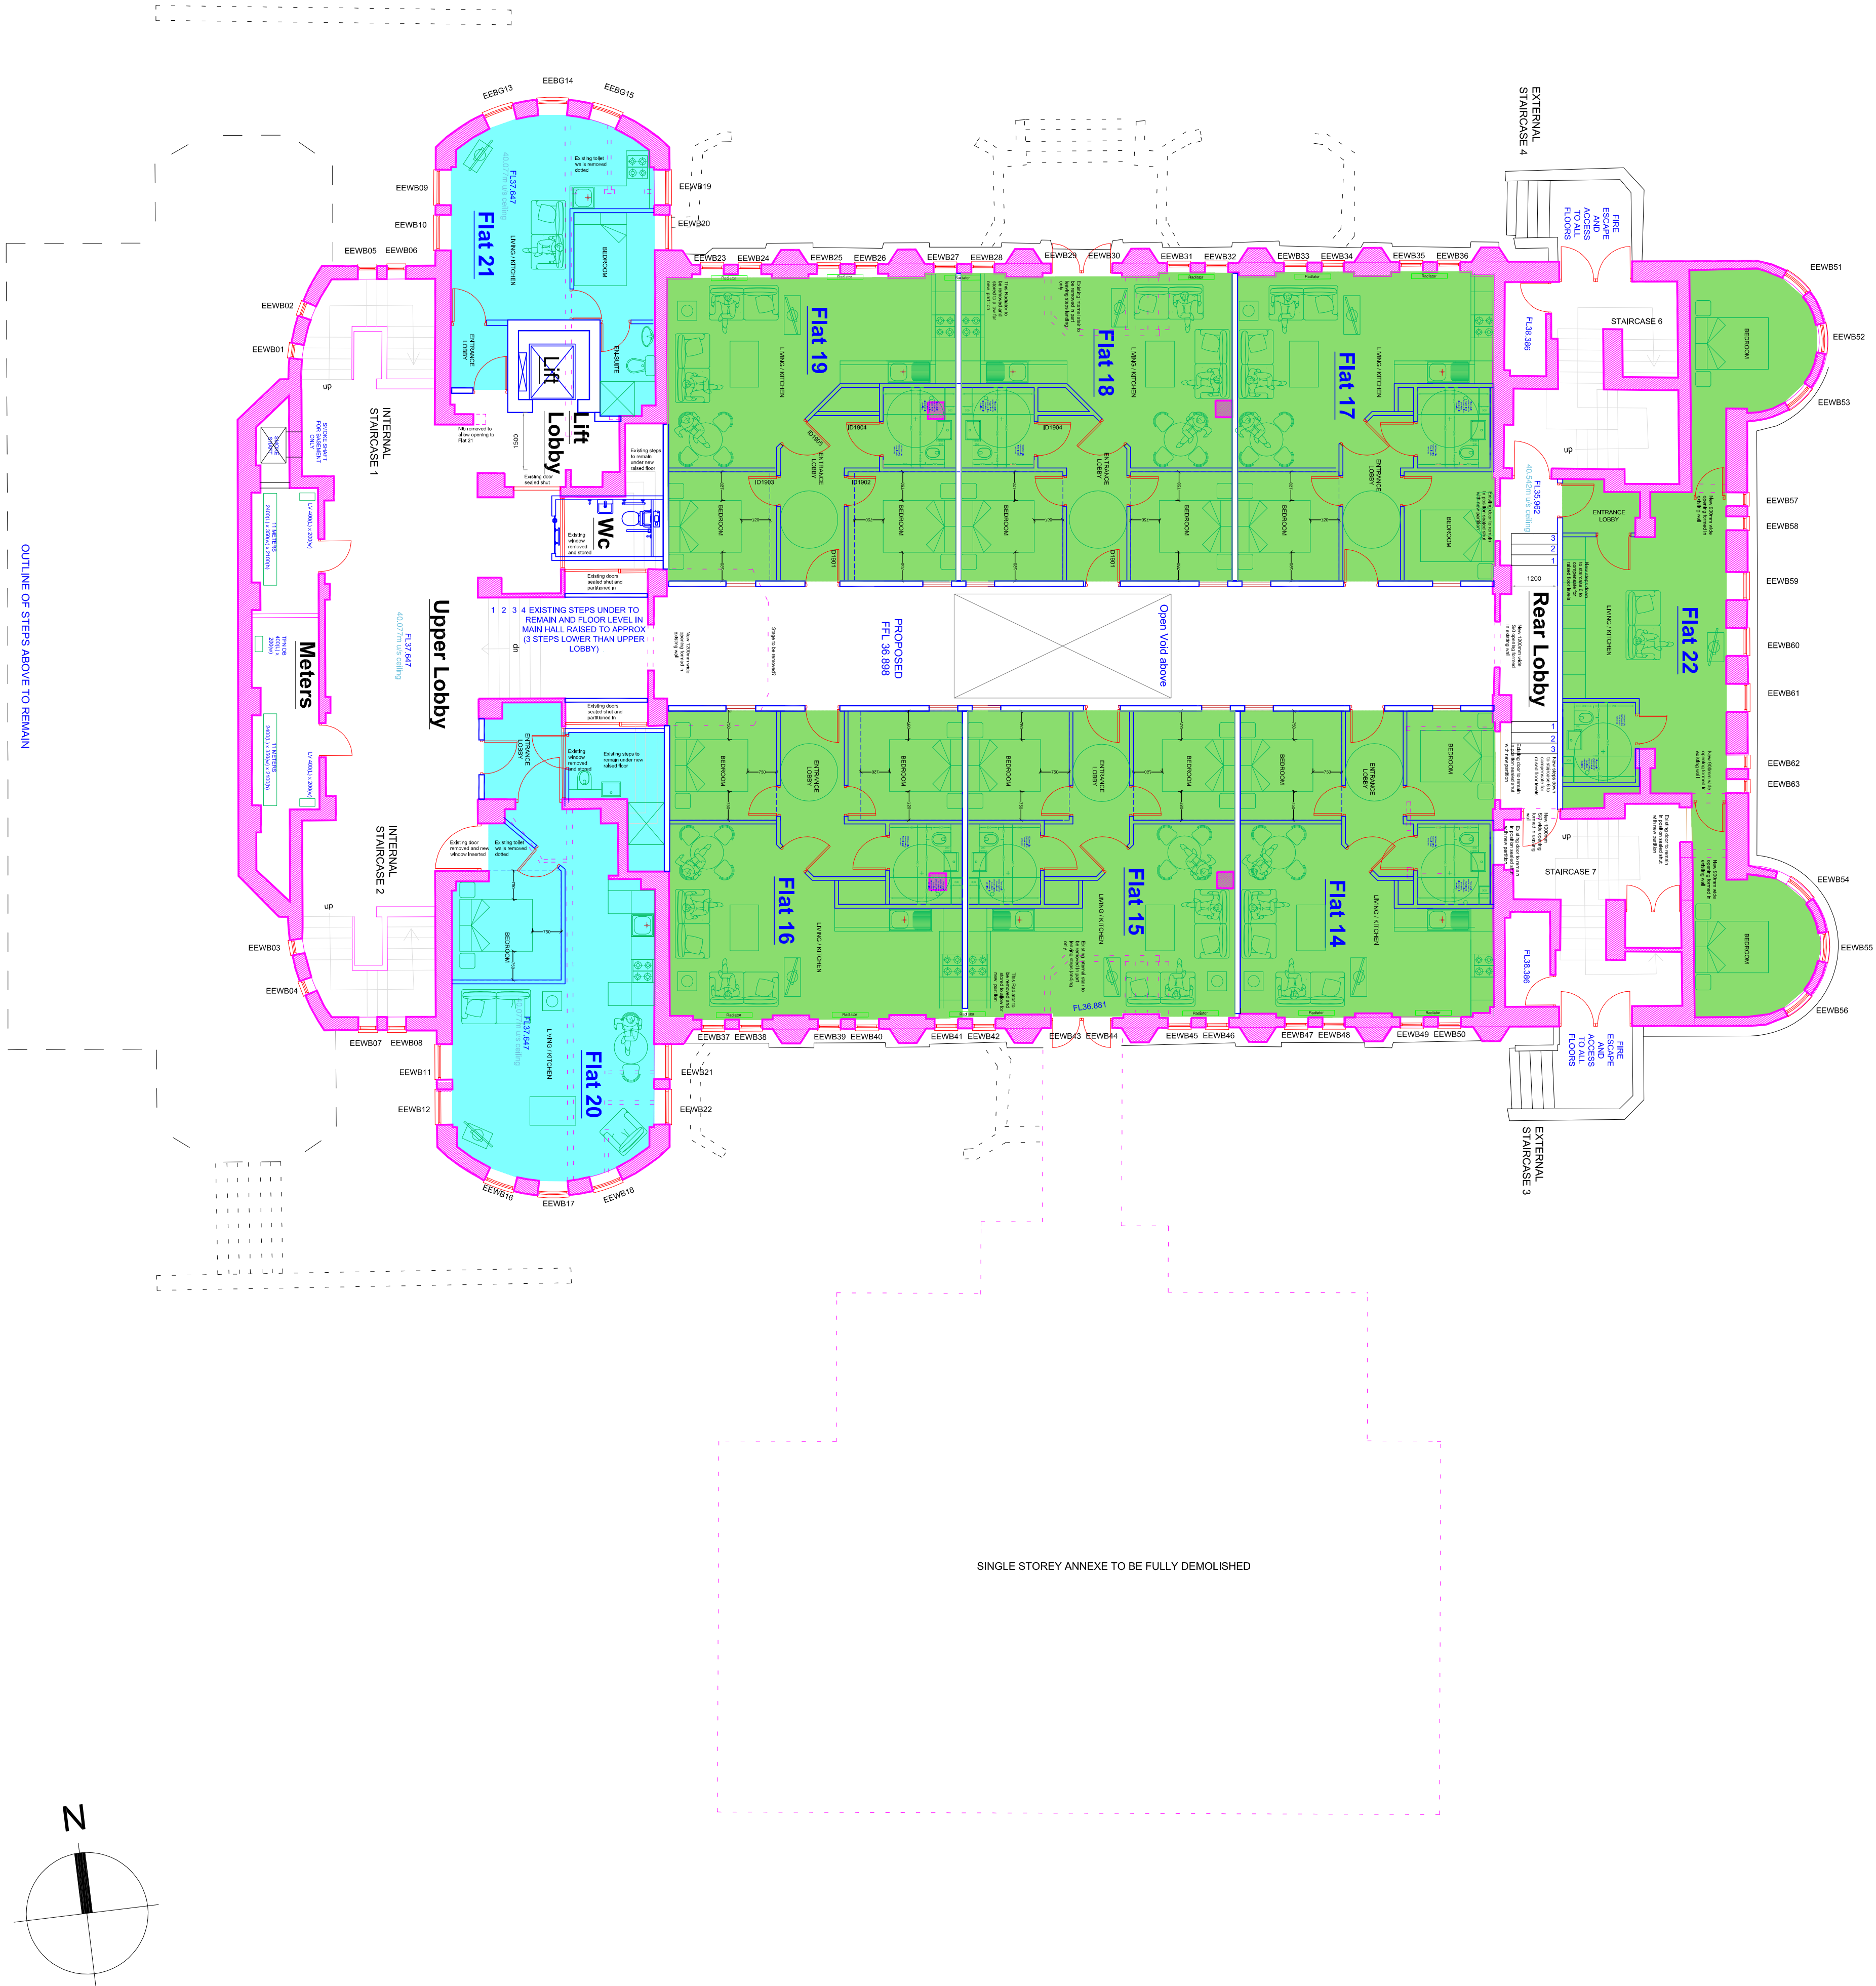

STATUS: PLANNING

Revision	Item	Date	Drawn



NC Architecture, 1st Flr, Stone Island, 51st Ave, Forde, Albany, NSW, Australia, 2170

F: 01 425 535 702
M: 01 425 535 702
E: info@ncarchitecture.com
W: www.ncarchitecture.com

Project: Residential Development @ Greenbank Synagogue Site

Drawing	Revision
Proposed Basement Floor Plan	L17 1AN

Page No.	Page Title	Checked	Date
2214	P-101	TK	---

Drawn By	Scale	Date
IL	1:200 @ A3	March 16

This drawing is the property of NC Architecture and is not to be used for any other purpose without the written consent of NC Architecture. This drawing is not to be used for any other purpose without the written consent of NC Architecture.