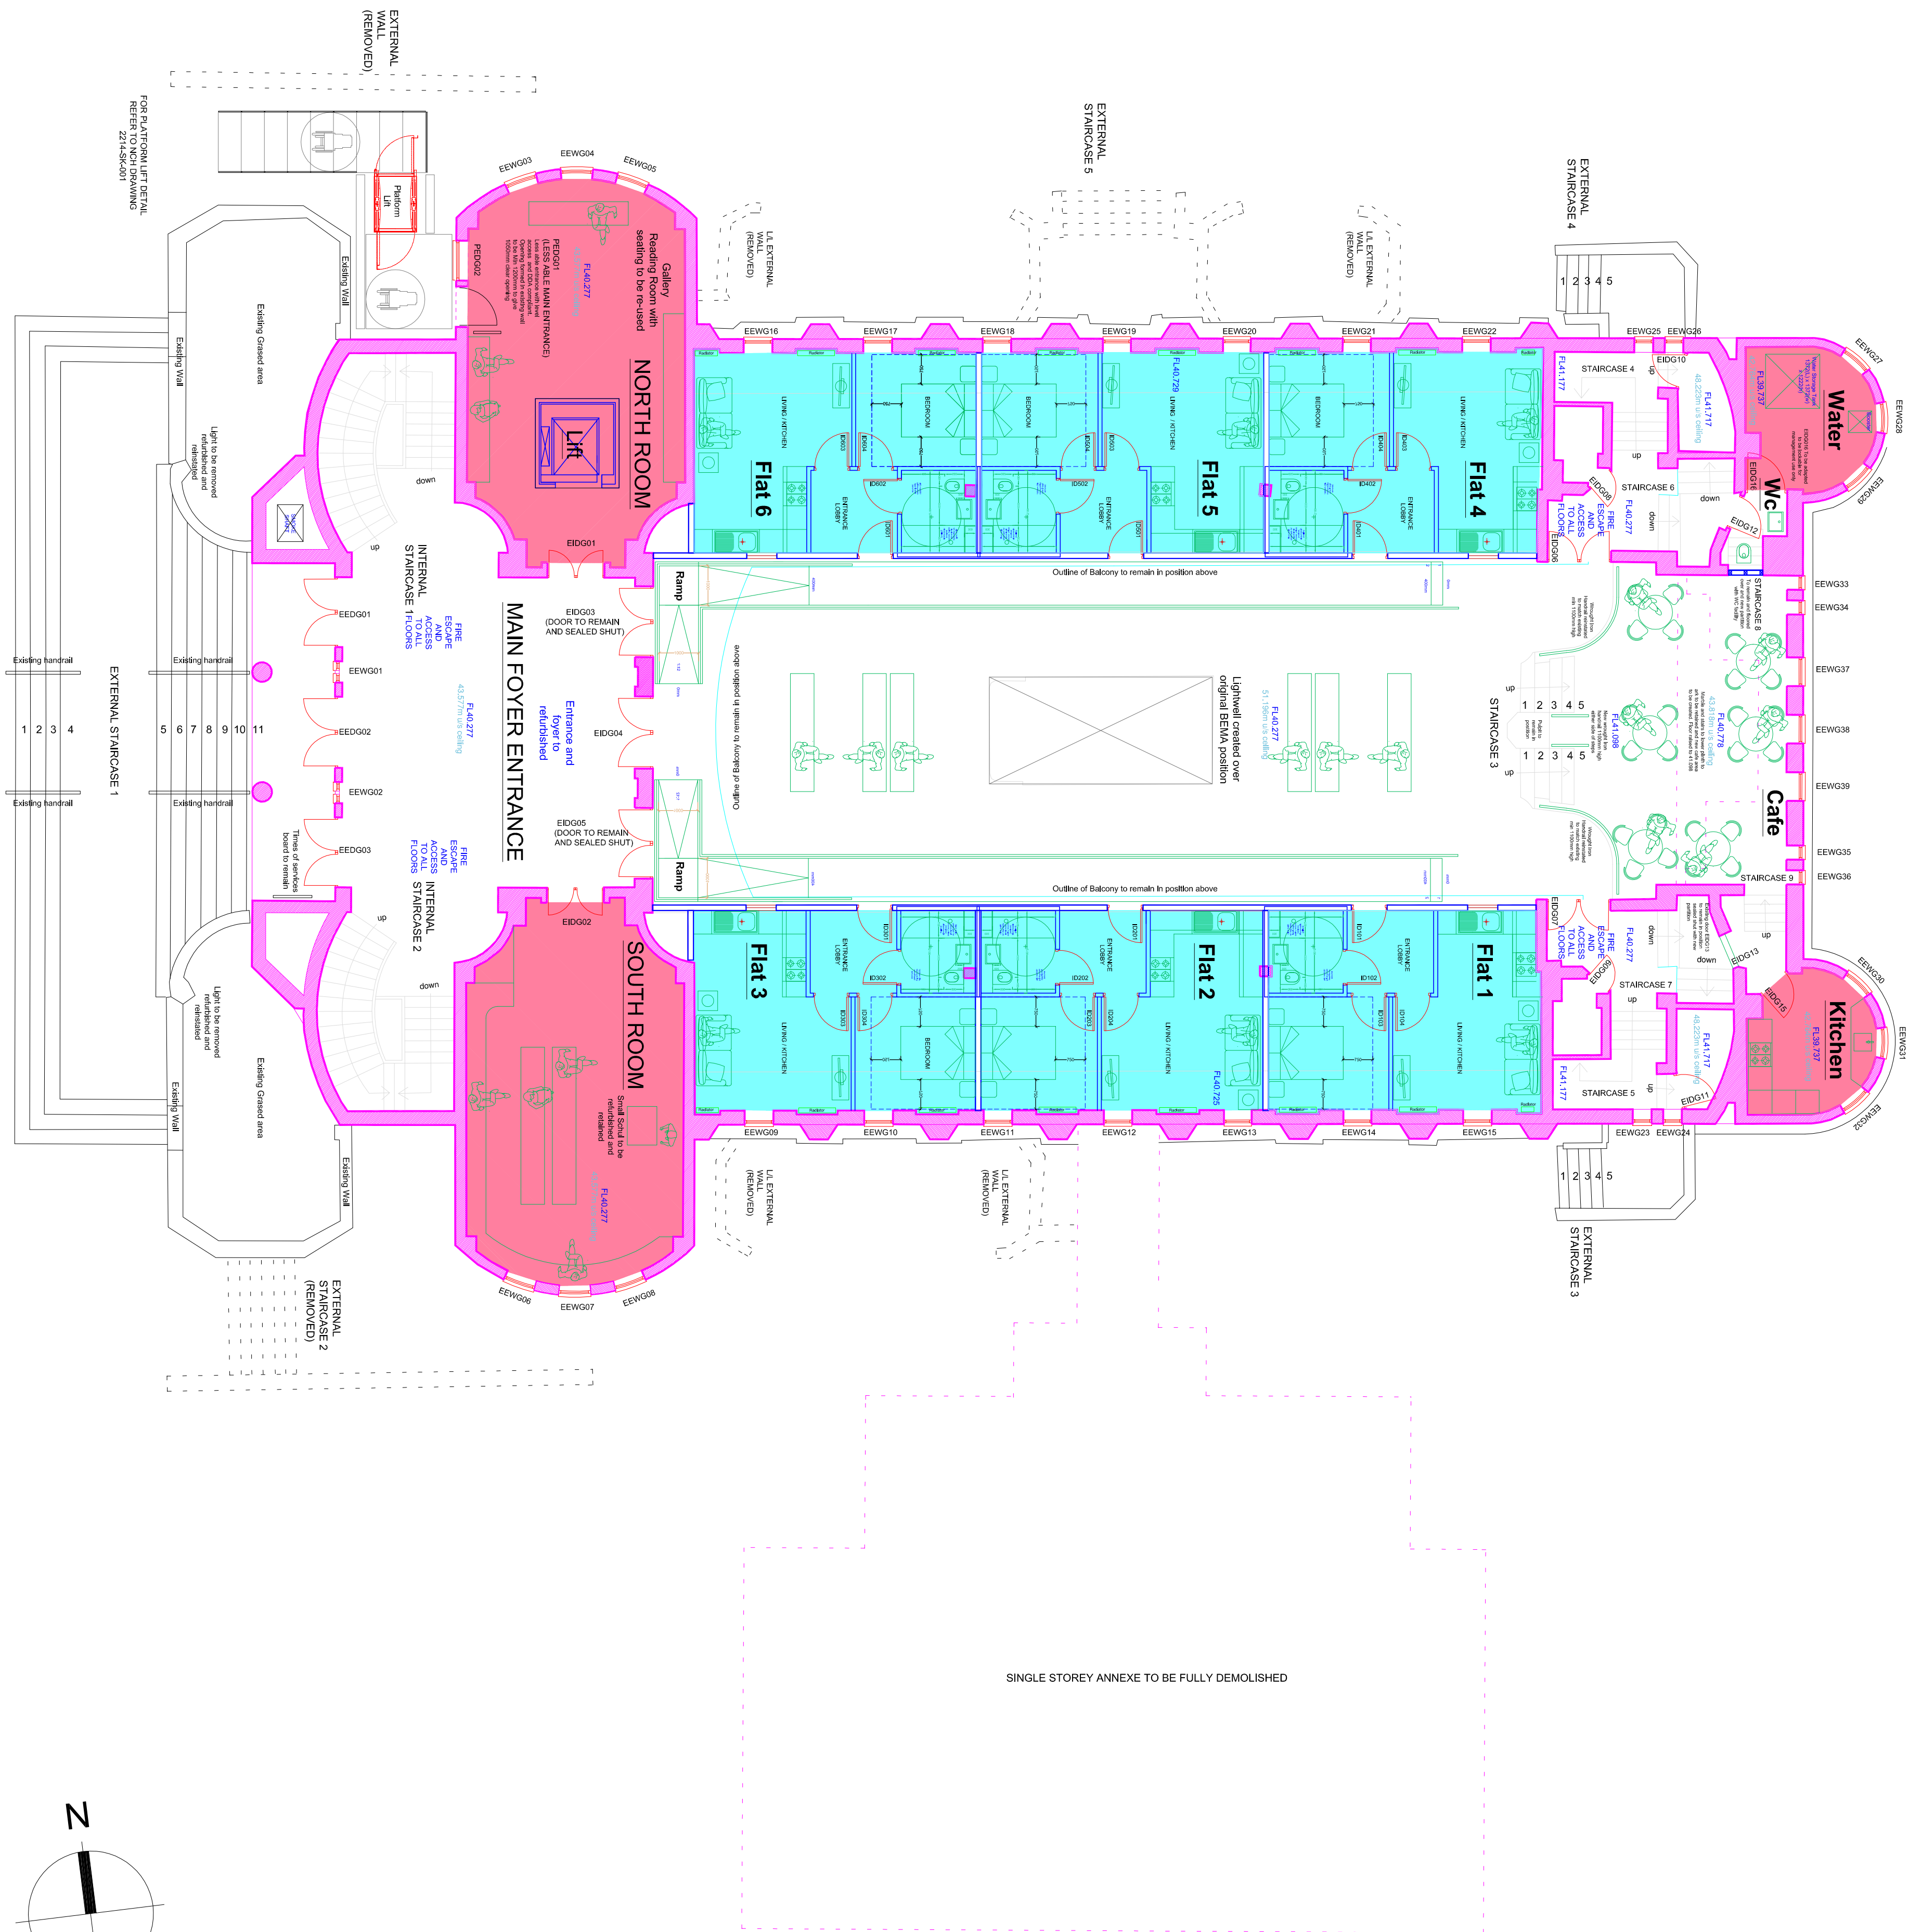
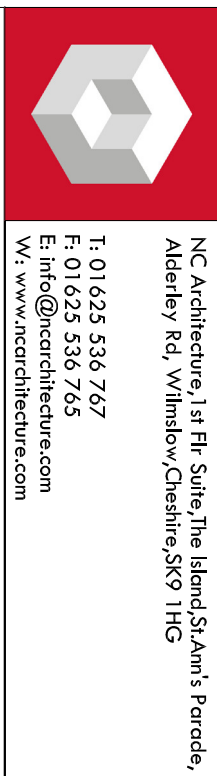


## Proposed Synagogue Conversion, Greenbank Drive

[illegible]

Residential Development @ Greenbank Synagogue Site

Dwelling	Proposed Ground Floor Plan		Propose	1777 1AN
Project No	2214	Design No	P-102	Client
Drawn By	LL	Scale	1:100 @ A1 1:200 @ A3	Issue Date/Rev
				TK
				---
				March 16

Figured dimensions to be followed in preference to scaled. All dimensions to be checked on site, in the event of any discrepancy refer to the Architect. This drawing remains the copyright of the Architect and may not be copied in whole or part without prior written consent.