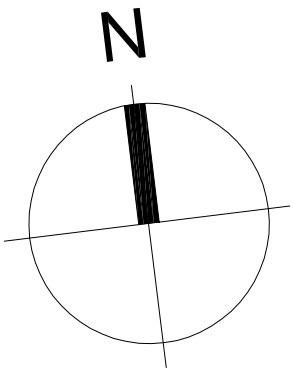
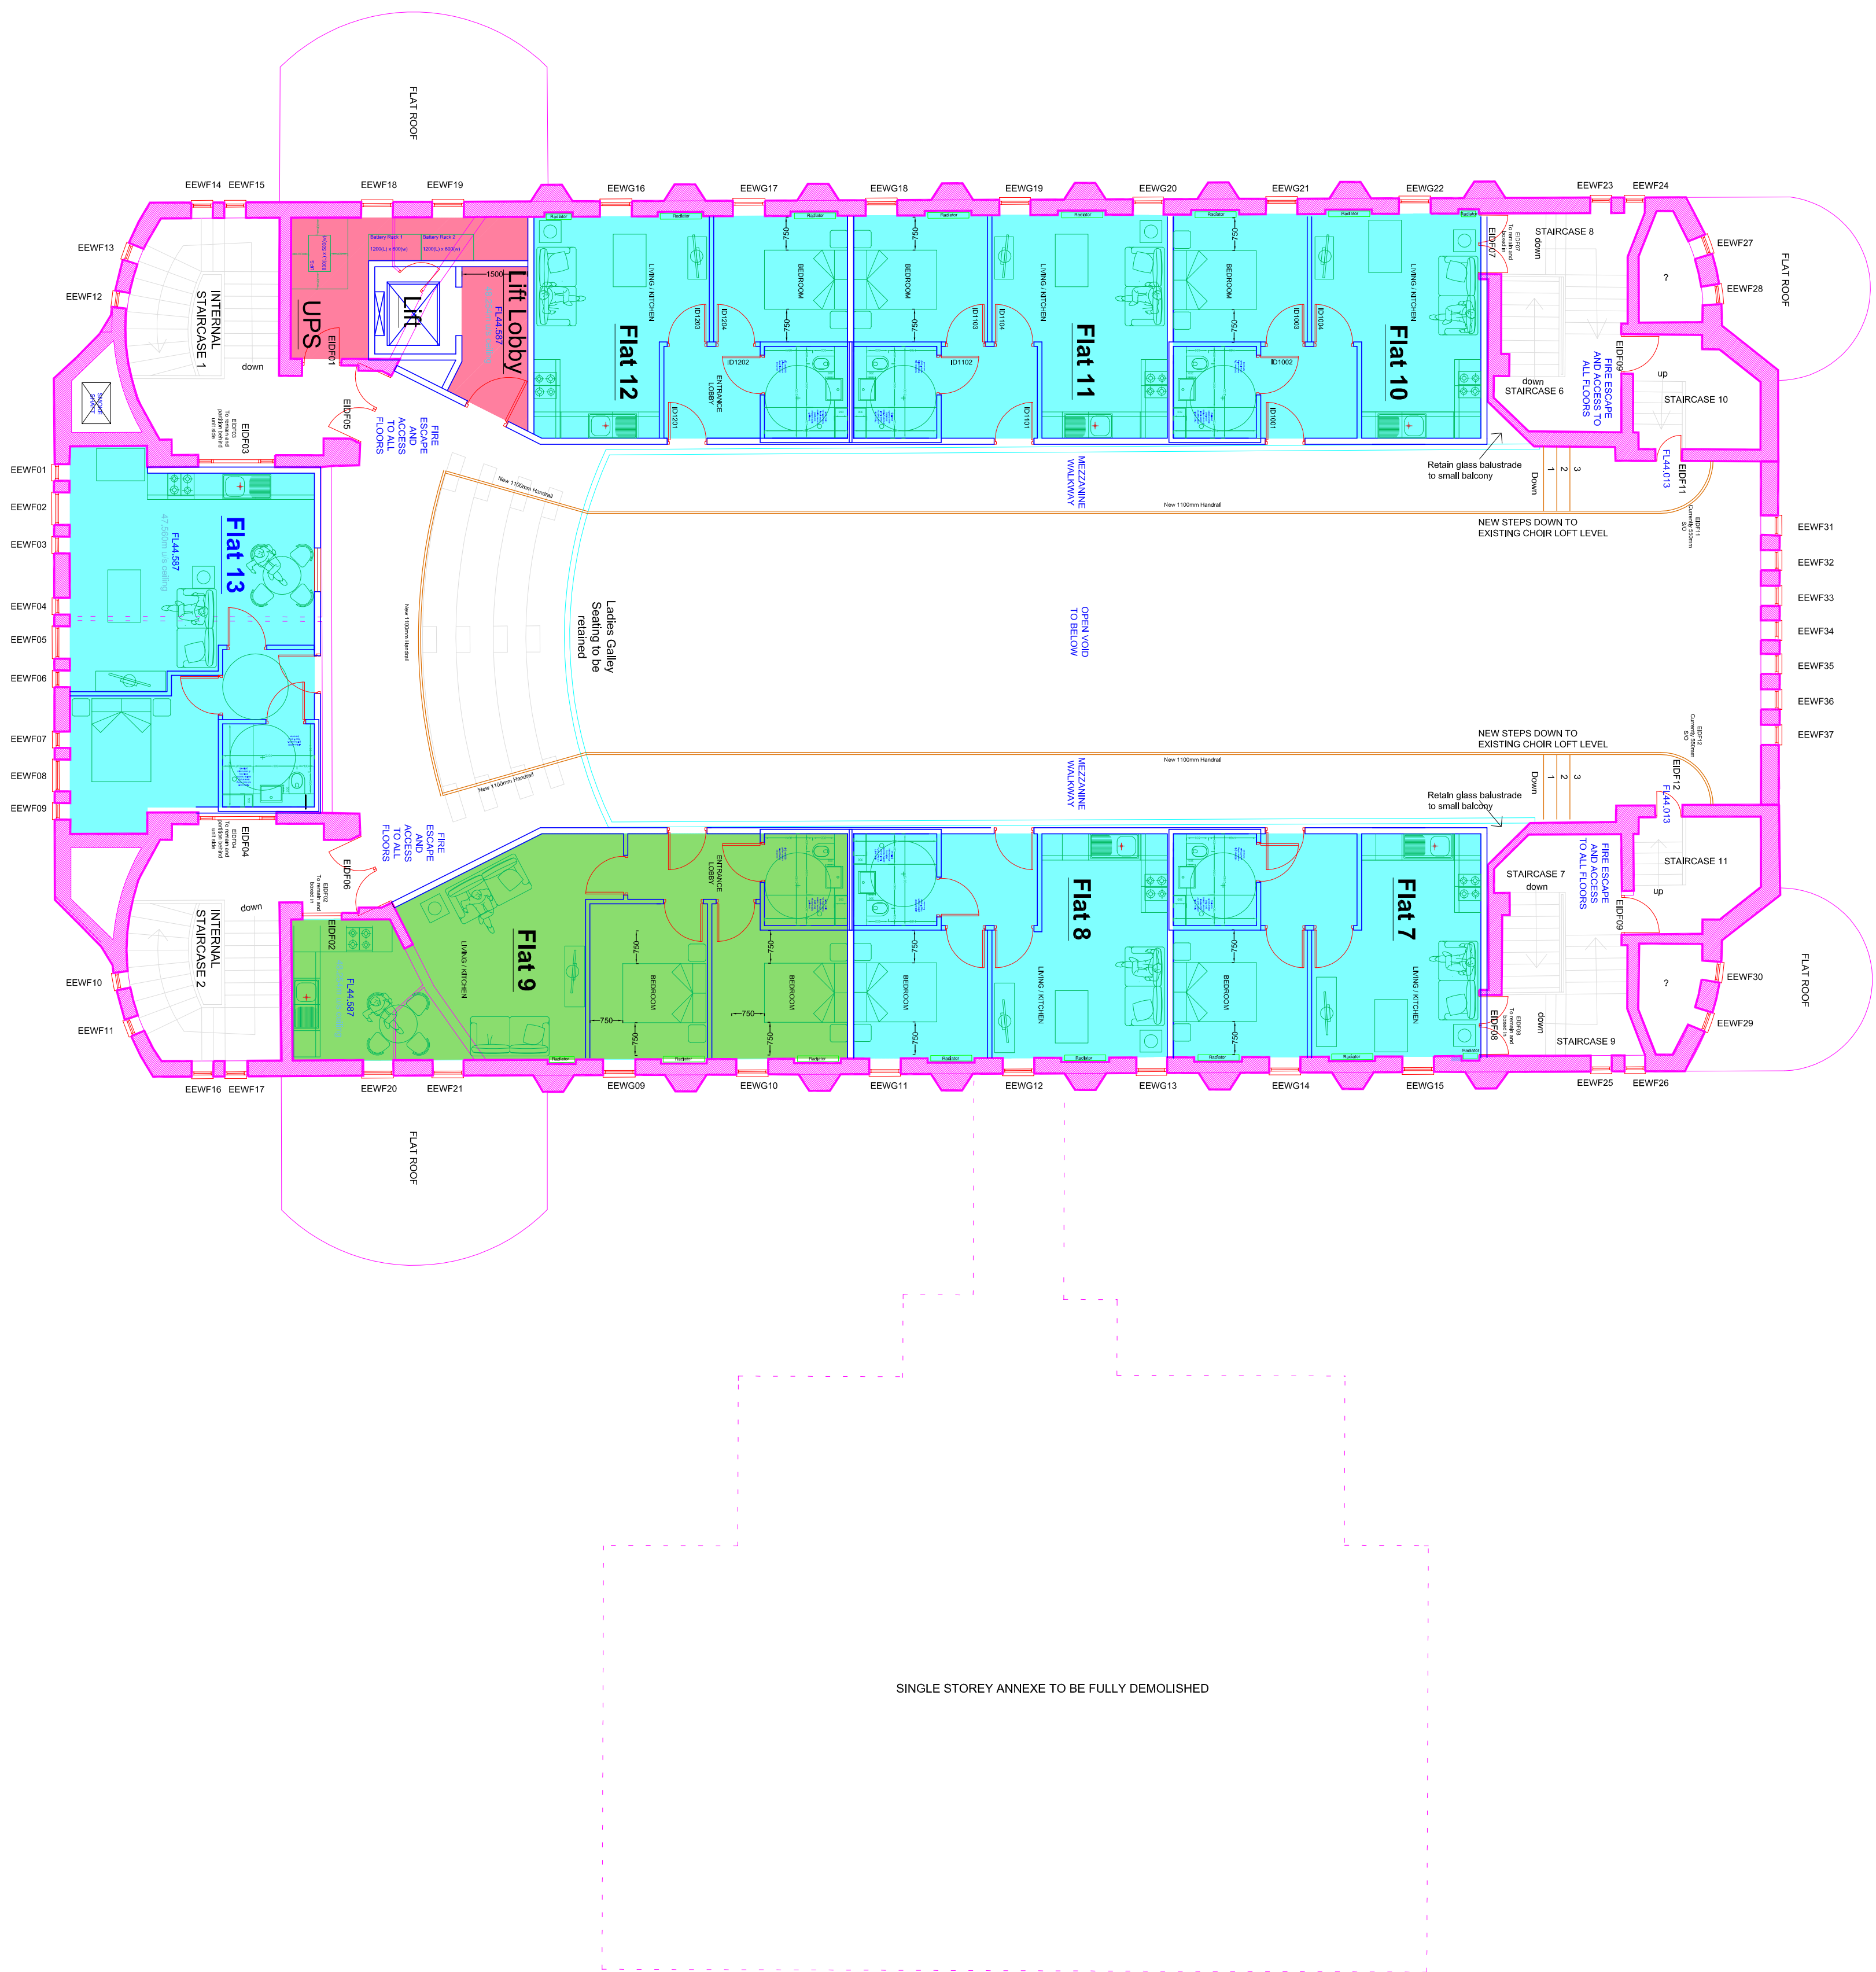


Proposed First floor Plan

Proposed Synagogue Conversion, Greenbank Drive

[illegible]

Residential Development @ Greenbank Synagogue Site

Proposing	Proposable		
Proposed First Floor Plan			
Project No	Design No	Contract	Rev
2214	P-103	TK	---
Drawn by	Scale	Date: (MM/YY)	
LL	1:100 @ A1 1:200 @ A3	March 16	

Figured dimensions to be followed in preference to scaled. All dimensions to be checked on site, in the event of any discrepancy refer to the Architect. This drawing remains the copyright of the Architect and may not be copied in whole or part without prior written consent