


PROPOSED LOWER GROUND FLOOR PLAN

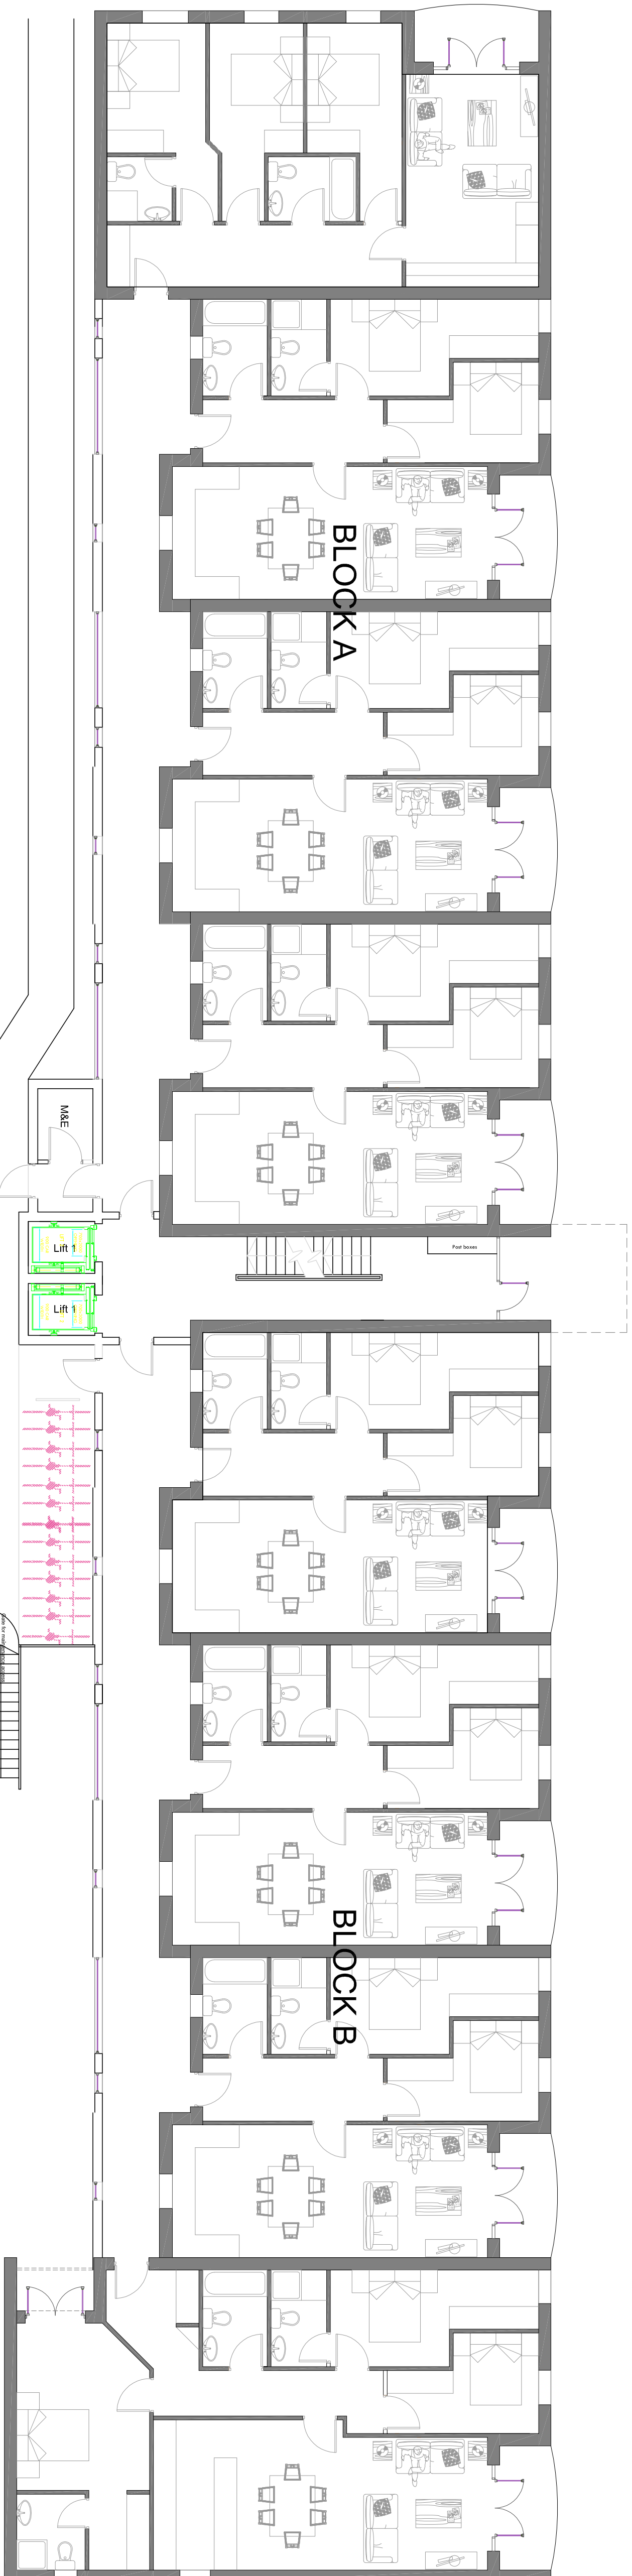

PROPOSED UPPER GROUND FLOOR PLAN

New-Build Apartments

Residential Development at Greenbank Synagogue Site

[illegible]

Drawing	Particulate
New-Build Plans: Lower & Upper Ground	
Proj No	Draw No
2214	P-106
Drawn By	Scale
TK	1:100 @ A1 1:200 @ A3
Date (MM/YY)	Rev
Feb 2016	0
Checked	Issued
NSC	---

Figured dimensions to be followed in preference to scaled. All dimensions to be checked on site, in the event of any discrepancy refer to the Architect. This drawing remains the copyright of the Architect and may not be copied in whole or part without prior written consent