



PROPOSED FIRST FLOOR PLAN

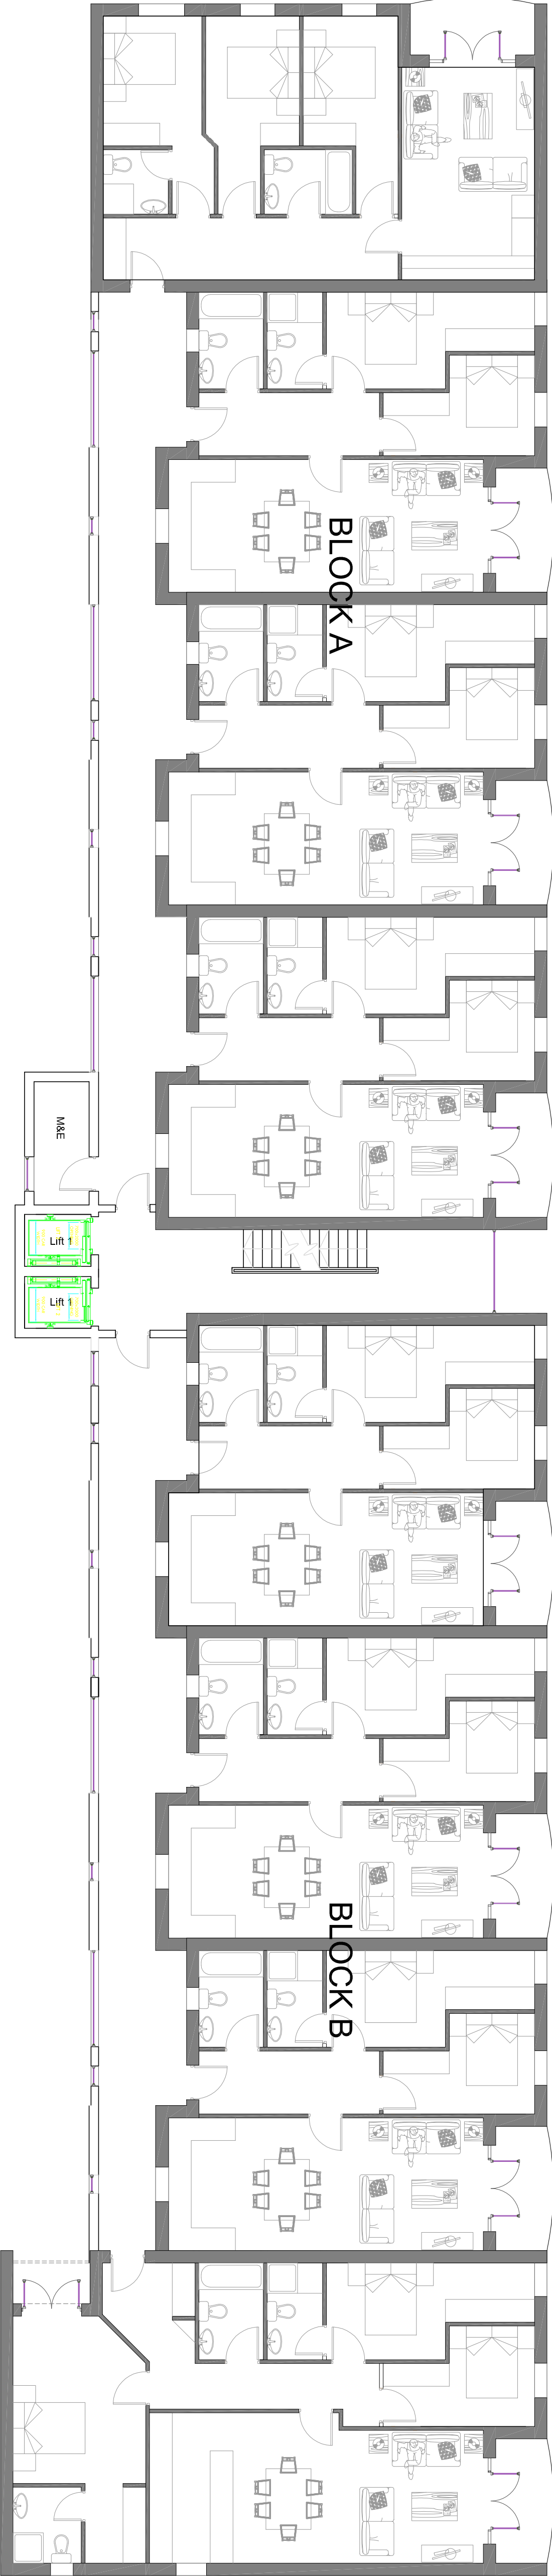

PROPOSED SECOND FLOOR PLAN



NC Architecture, 1st Flr, Suite 101, 1500 N. Pine St, Raleigh, NC 27601  
Tel: 919.233.5367  
Fax: 919.233.5367  
www.ncarchitecture.com

Project: Residential Development @ Greenbank Synagogue Site

Drawing		Partcode
New-Build Plans: 1st & 2nd Floor Plans		L17 1AN
Proj No	Proj No	Discard Rev
2214	P-107	NSC ---
Drawn By	Scale	Date (MM/YY)
TK	1:200 @ A3	Feb 2016

New-Build Apartments

Residential Development at Greenbank Synagogue Site