


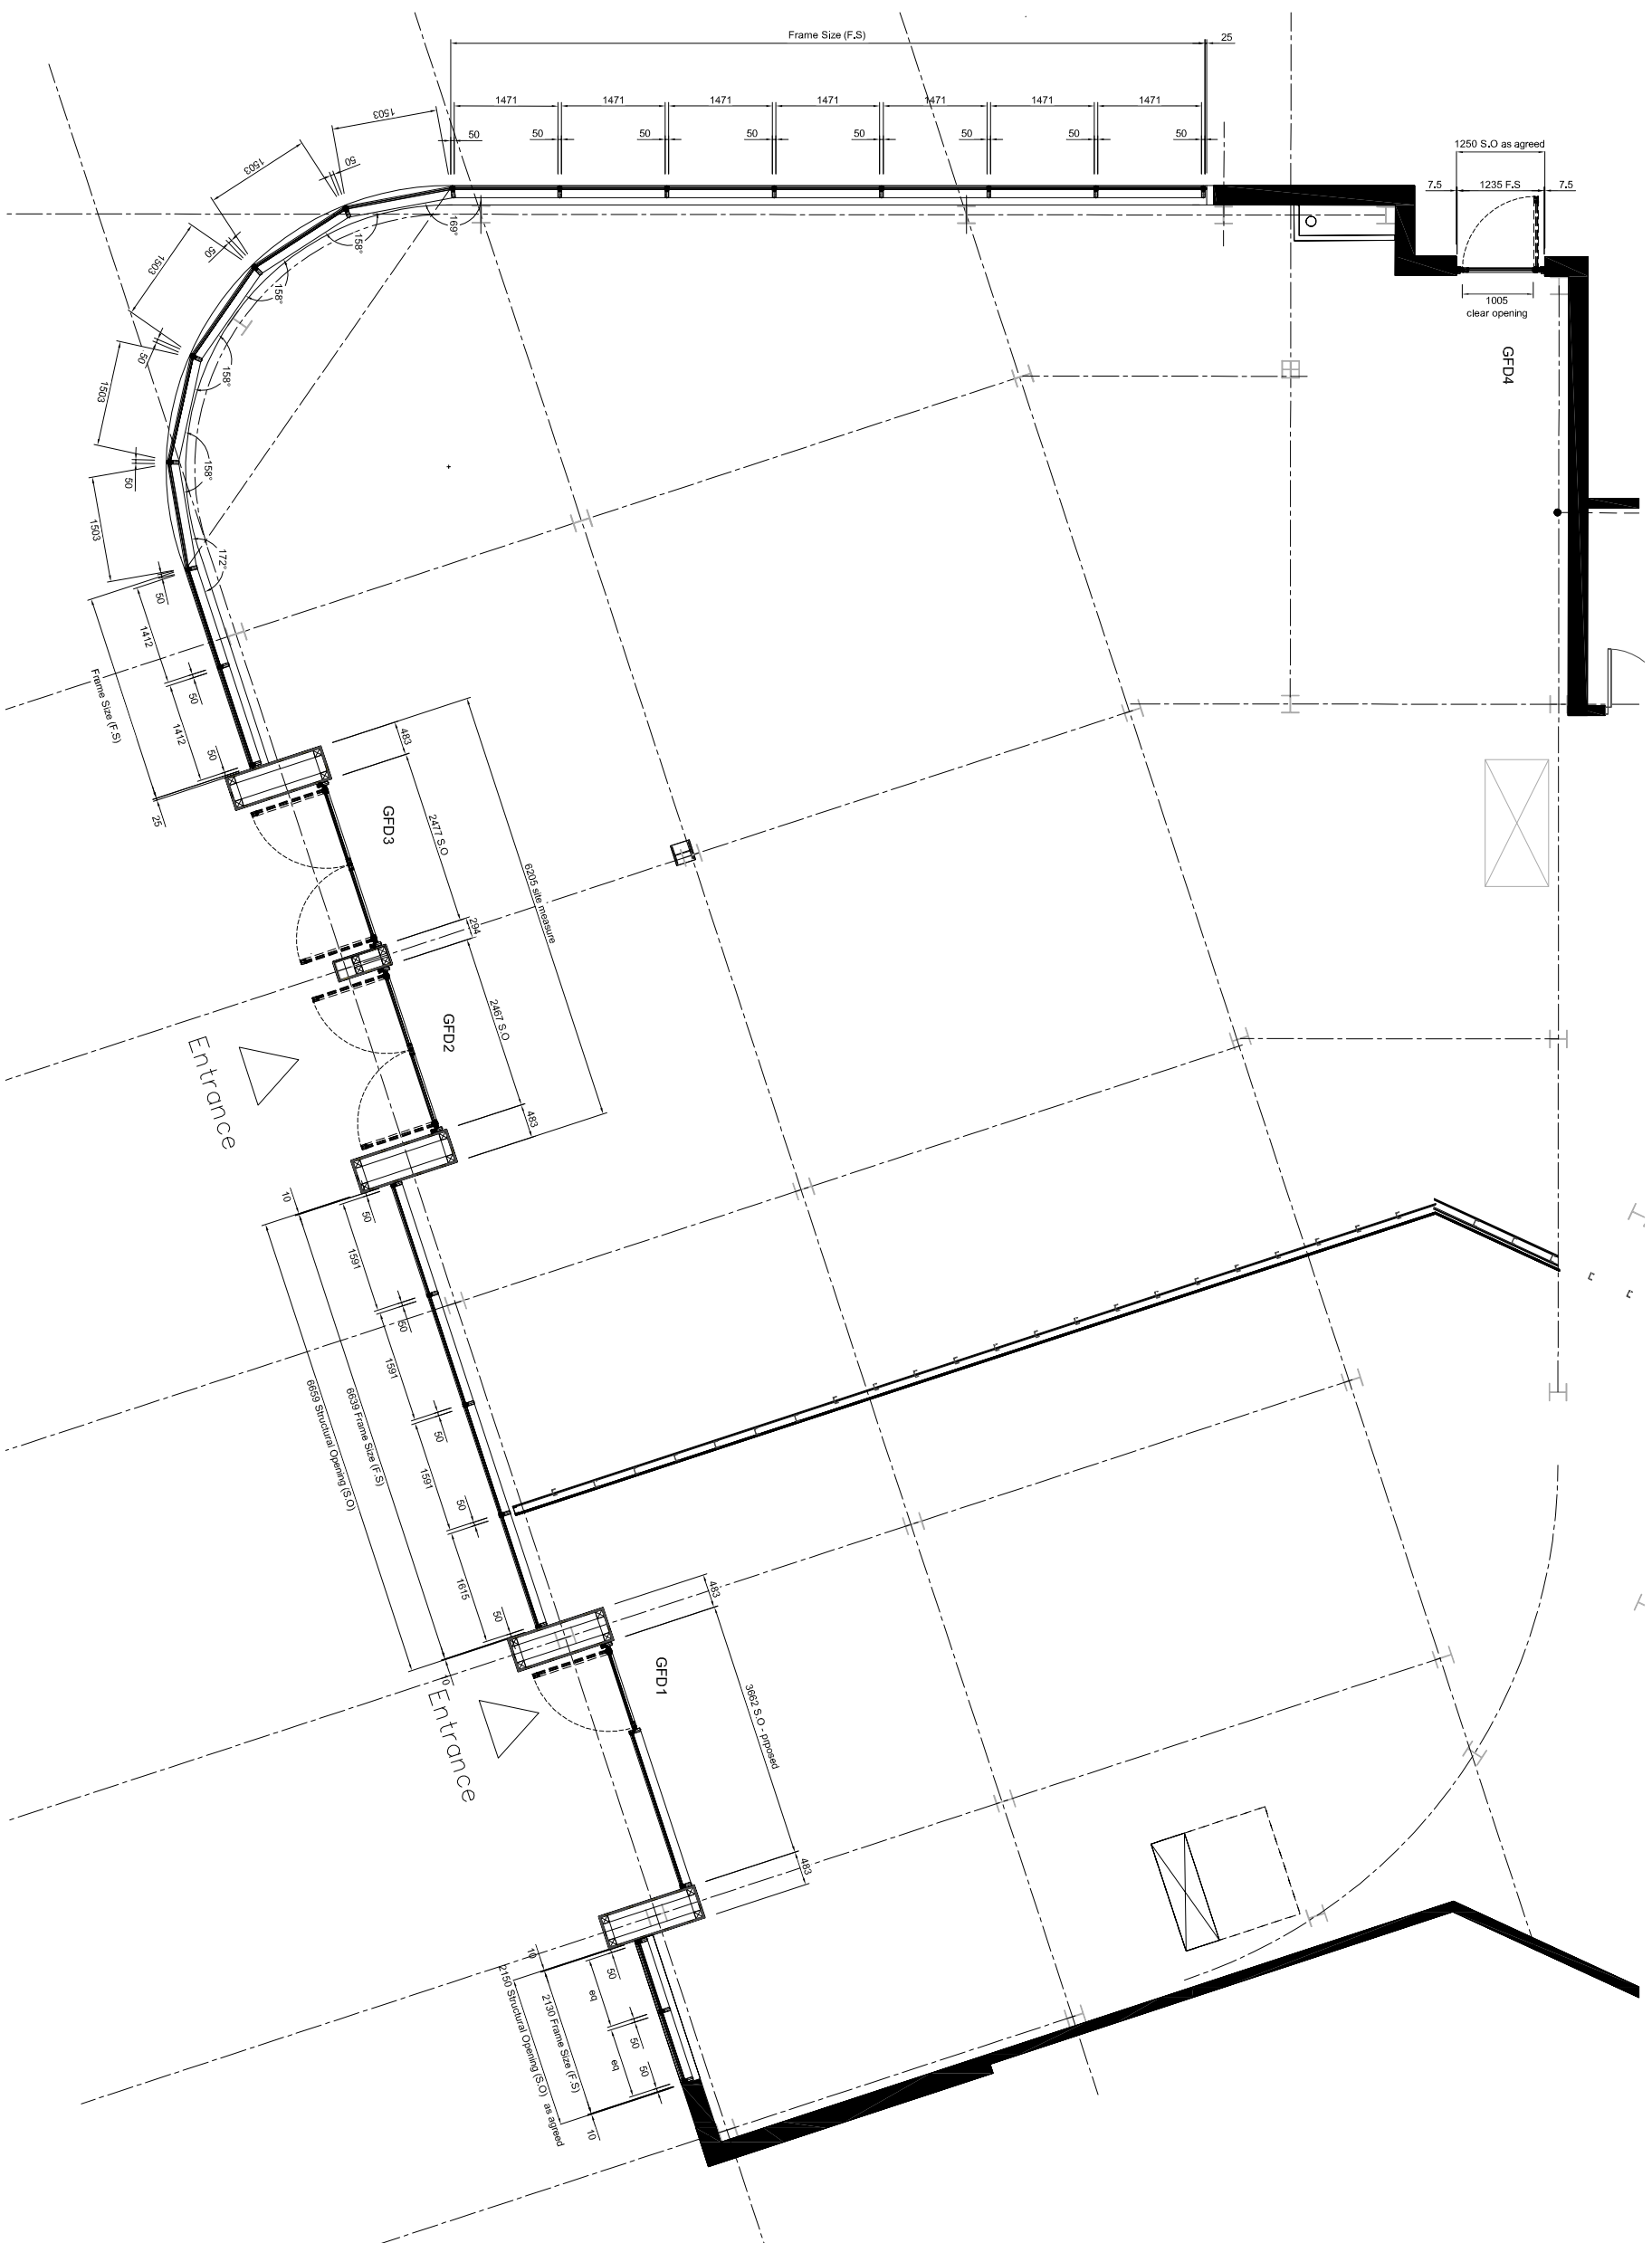

D	Construction Issue Setting Out Updated To Site Survey	18.09.15
C	Mullion Omitted From Screen CFD1	09.09.15
B	Mullion Setting Out Updated. Plan Revised	04.09.15
A	Door Entrances Included On Plan	01.09.15
Rev No.	Description	Date

Specification	
---------------	--

Refer To K2 Drawing 2312-100 For Specification

- REVISION D ISSUE -

Project	Rat & Parrot, Queens Square, Liverpool
Drawing Title	Ground Floor Plan

Client	W H Snow Ltd
--------	--------------



Scale	1:50 @ A1	Drawing No.
Drawn	MLW	
Date	27th July 2015	