


FRONT

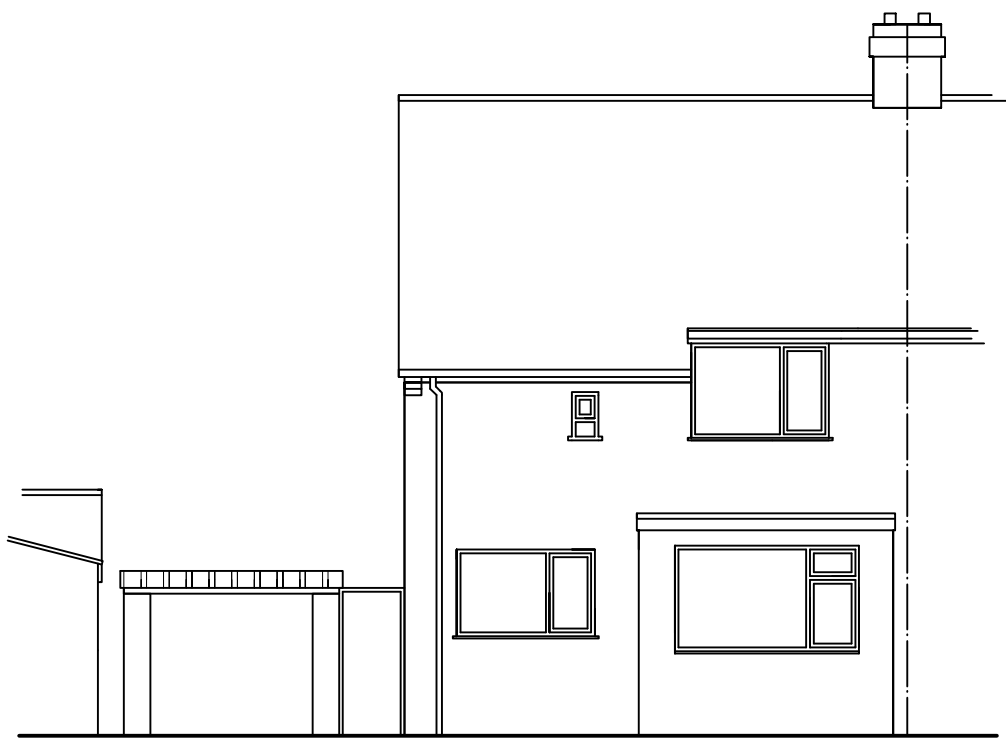


REAR





SIDE

EXISTING ELEVATIONS Scale 1:100

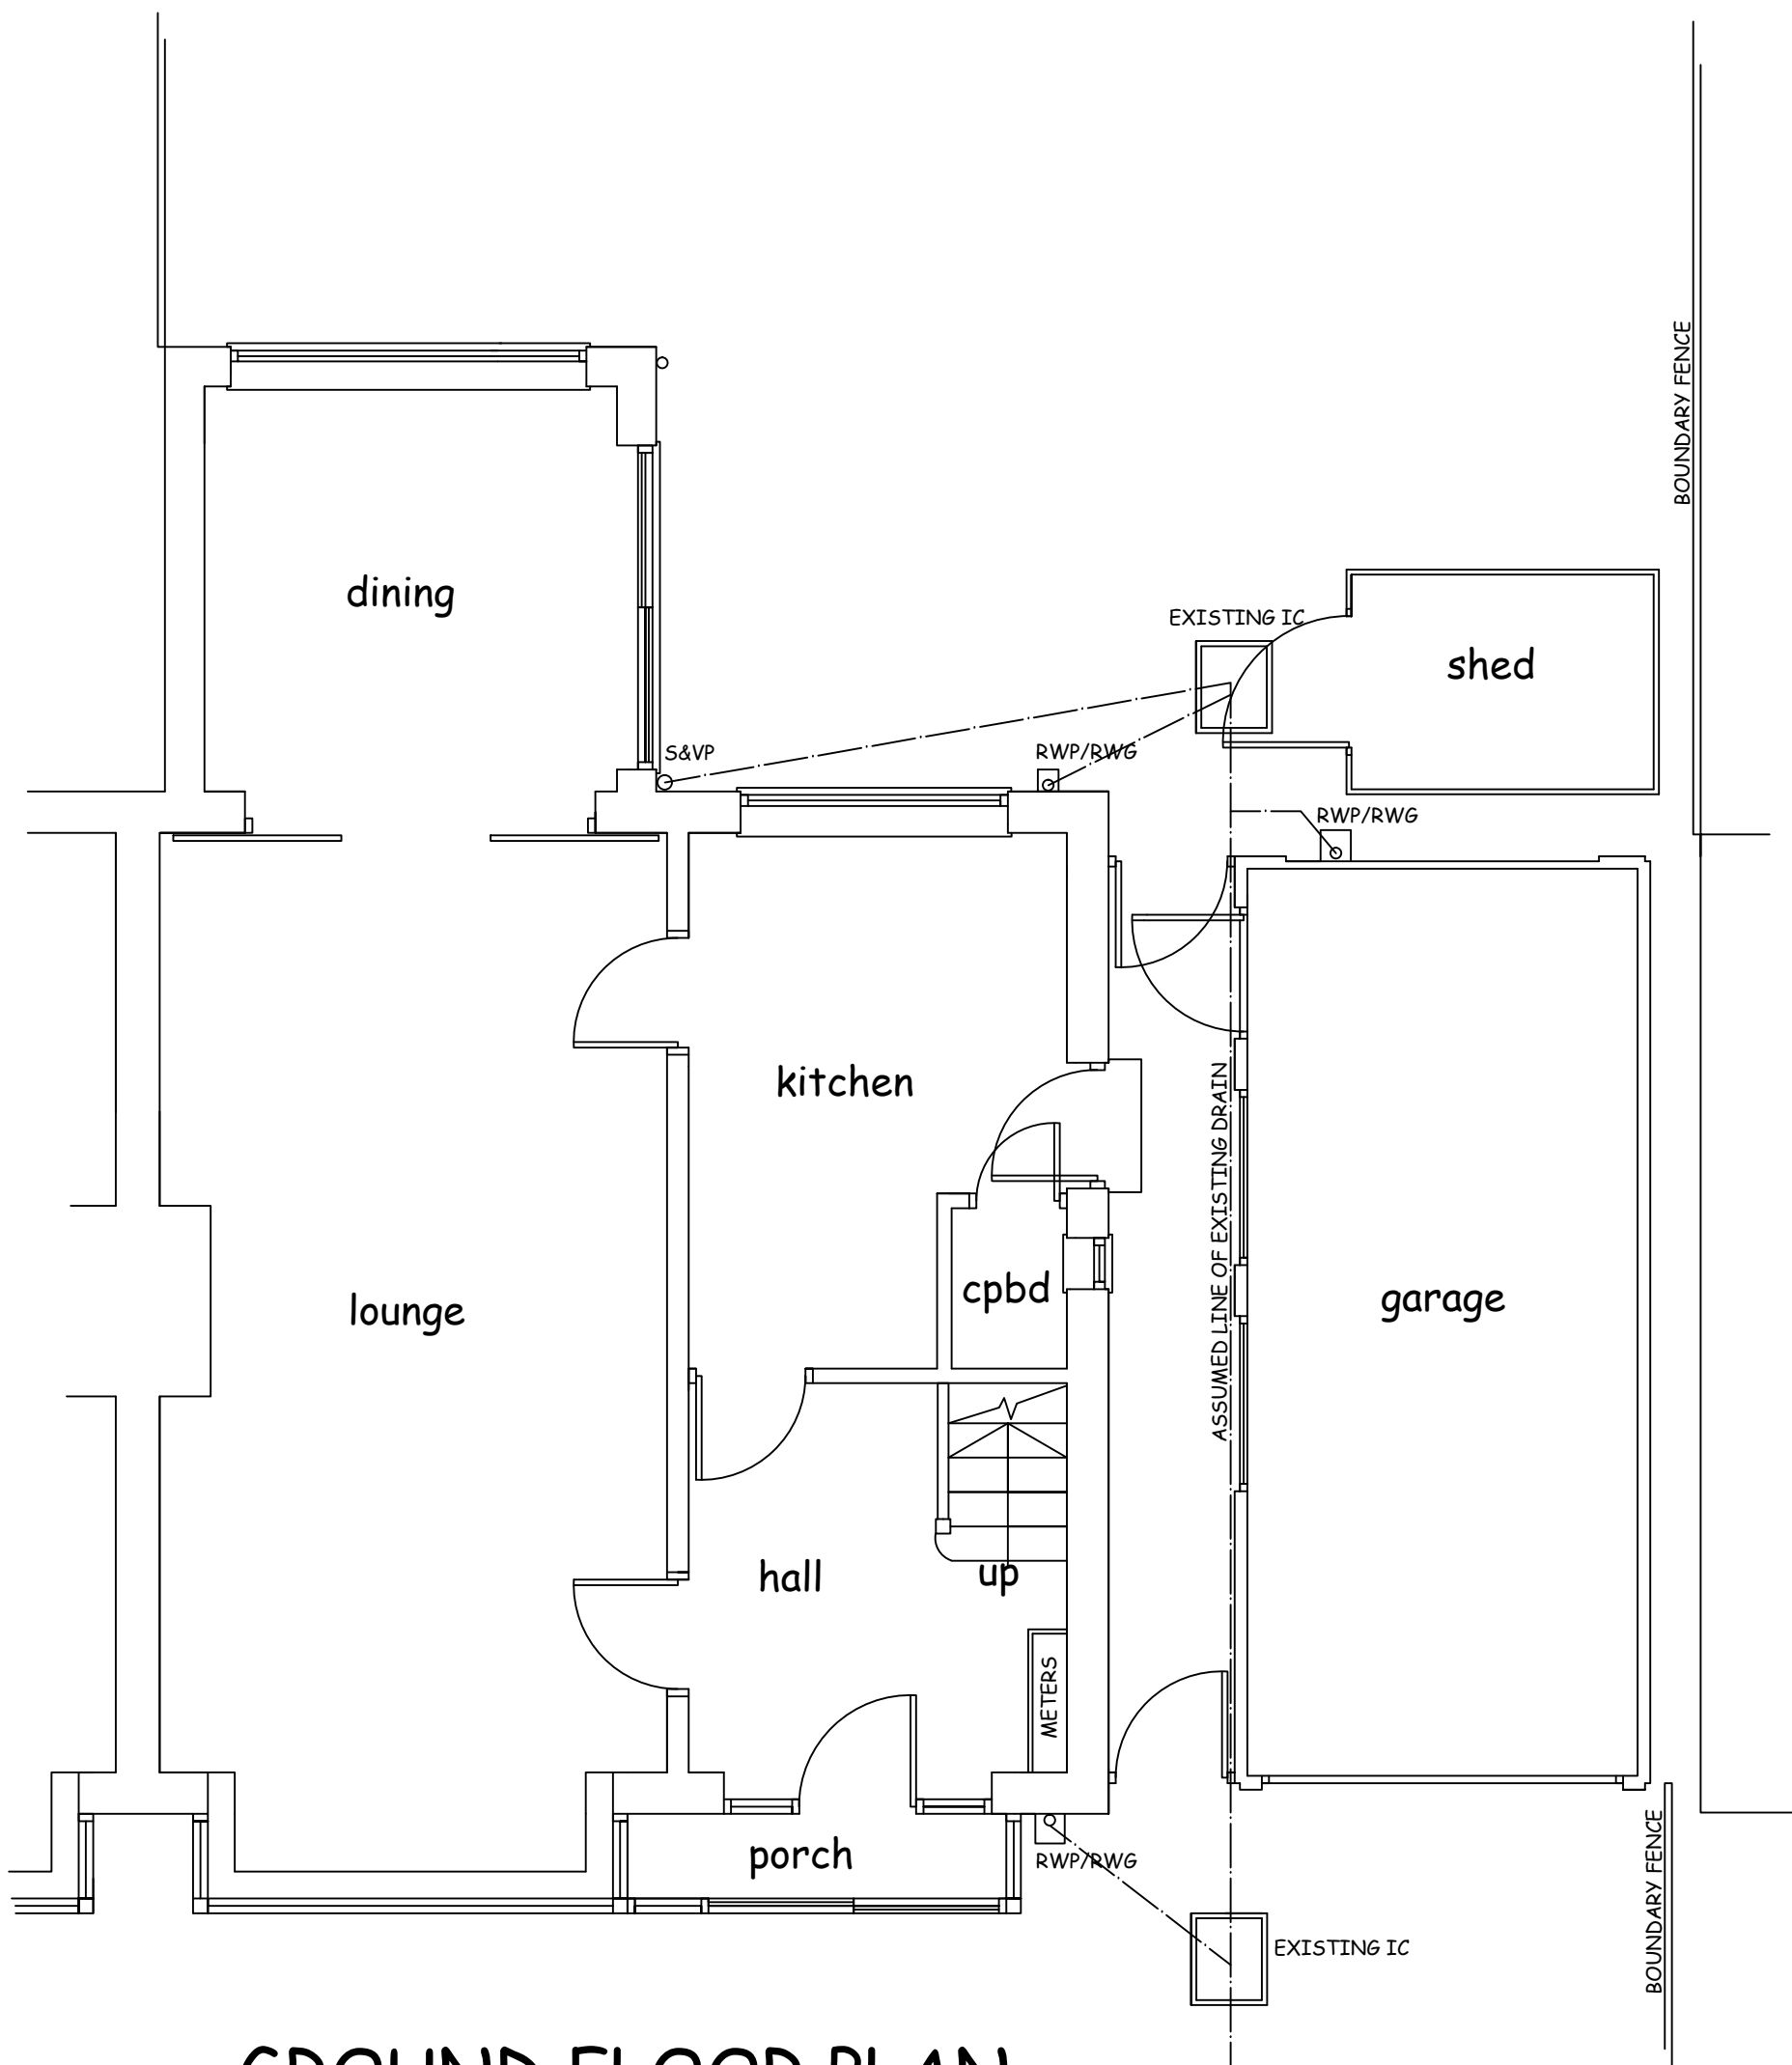

GROUND FLOOR PLAN  
AS EXISTING Scale 1:50

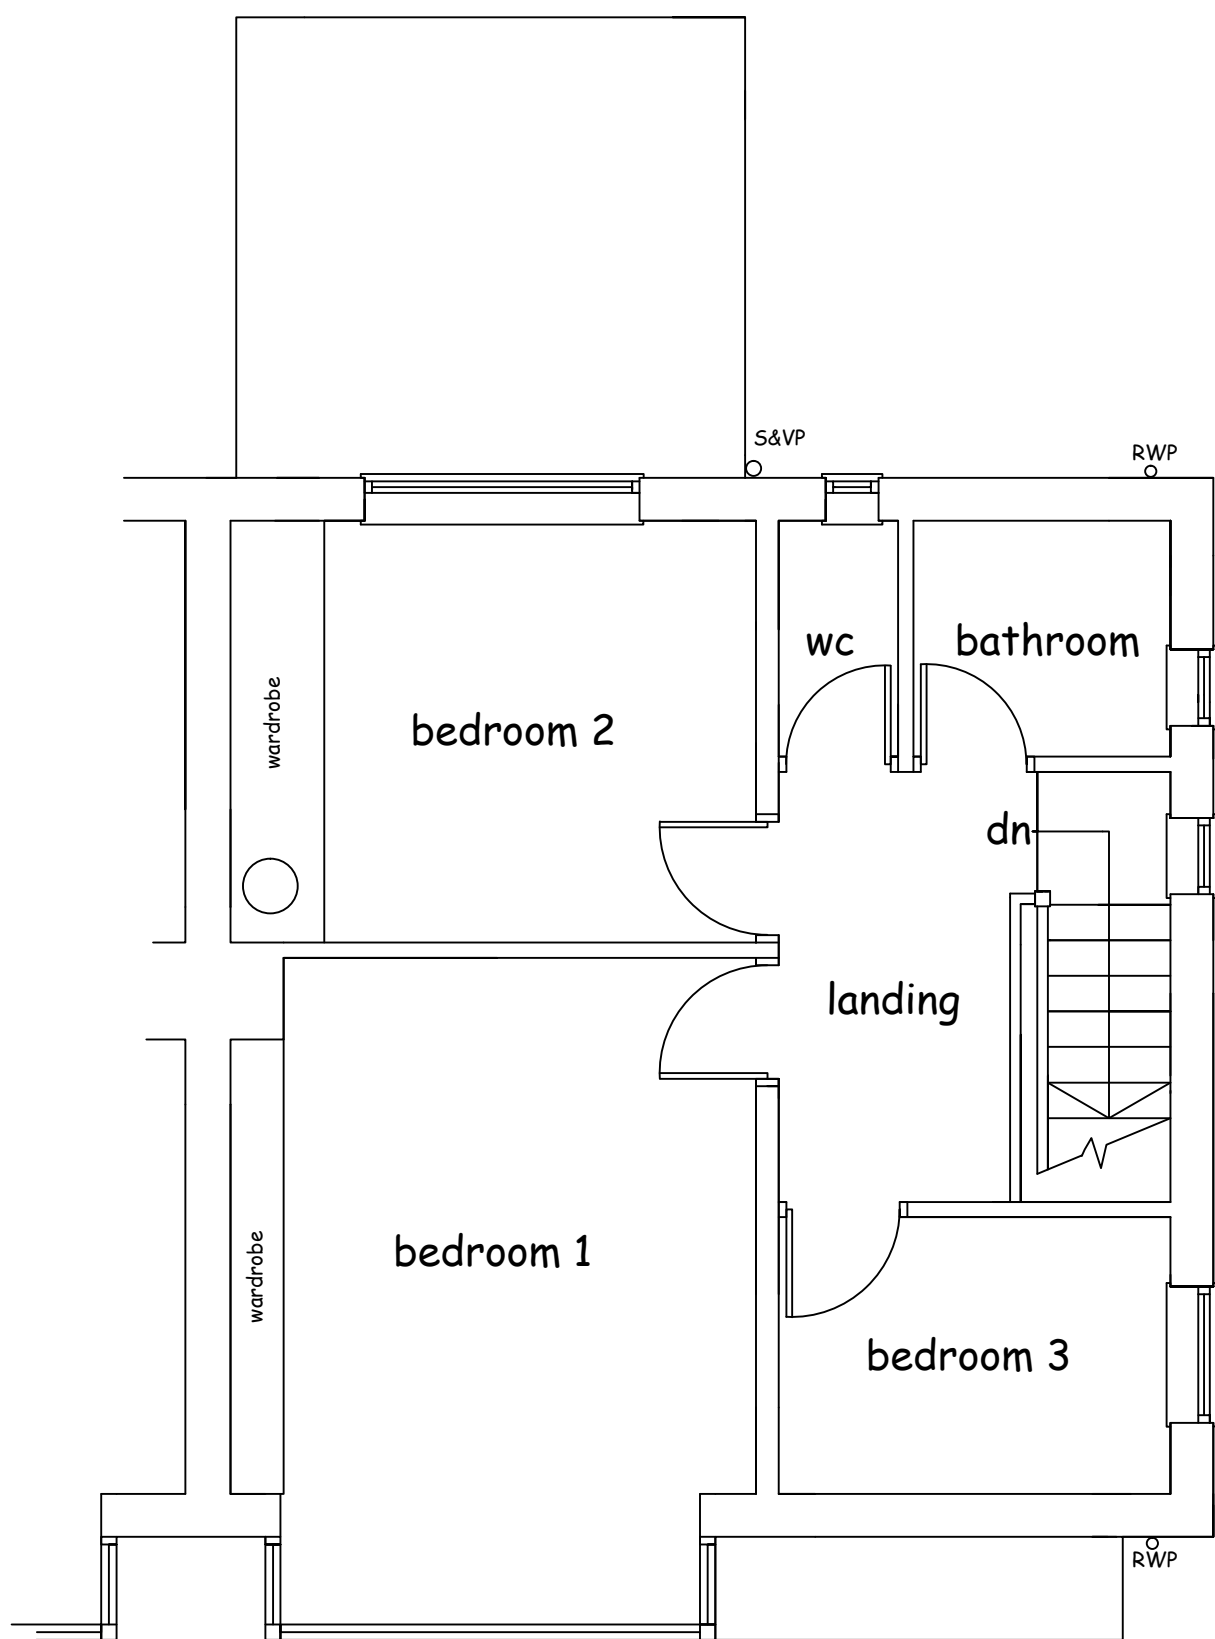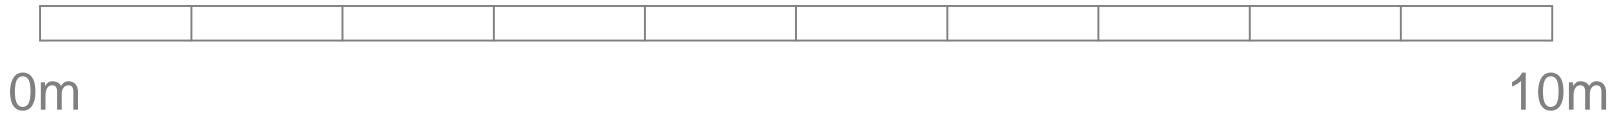

FIRST FLOOR PLAN  
AS EXISTING Scale 1:50

NOTE: THIS DRAWING IS NOT TO BE SCALED AND ALL DIMENSIONS ETC MUST BE CHECKED ON SITE BY CONTRACTOR.

job description PROPOSED TWO/SINGLE STOREY EXTENSION/ ALTERATIONS		title AS EXISTING	
site address 254, GREENHILL ROAD, ALLERTON, LIVERPOOL, L18 9SX		scales 1:50 1:100	
client MR M WHARTON		drawn GD	date JAN 2015
DOWELL DESIGN SERVICES 176, LIVERPOOL ROAD SOUTH MAGHULL, MERSEYSIDE L31 7DQ Tel 0151 526 8683 email dowelldesign@aol.com		drg no. 01	