



PROPOSED ELEVATIONS Scale 1:100

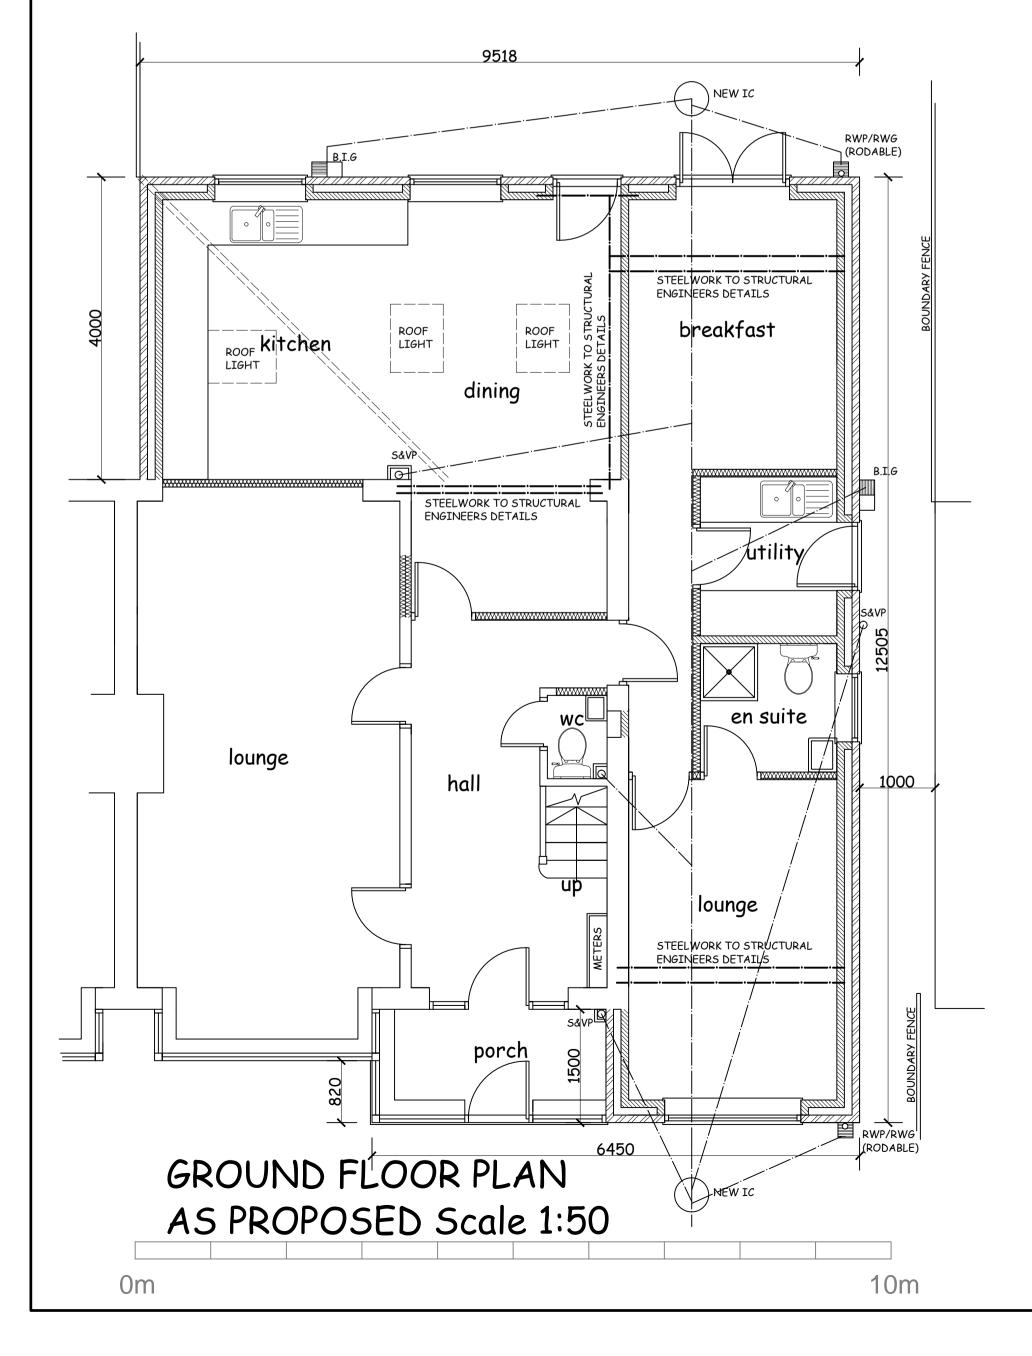

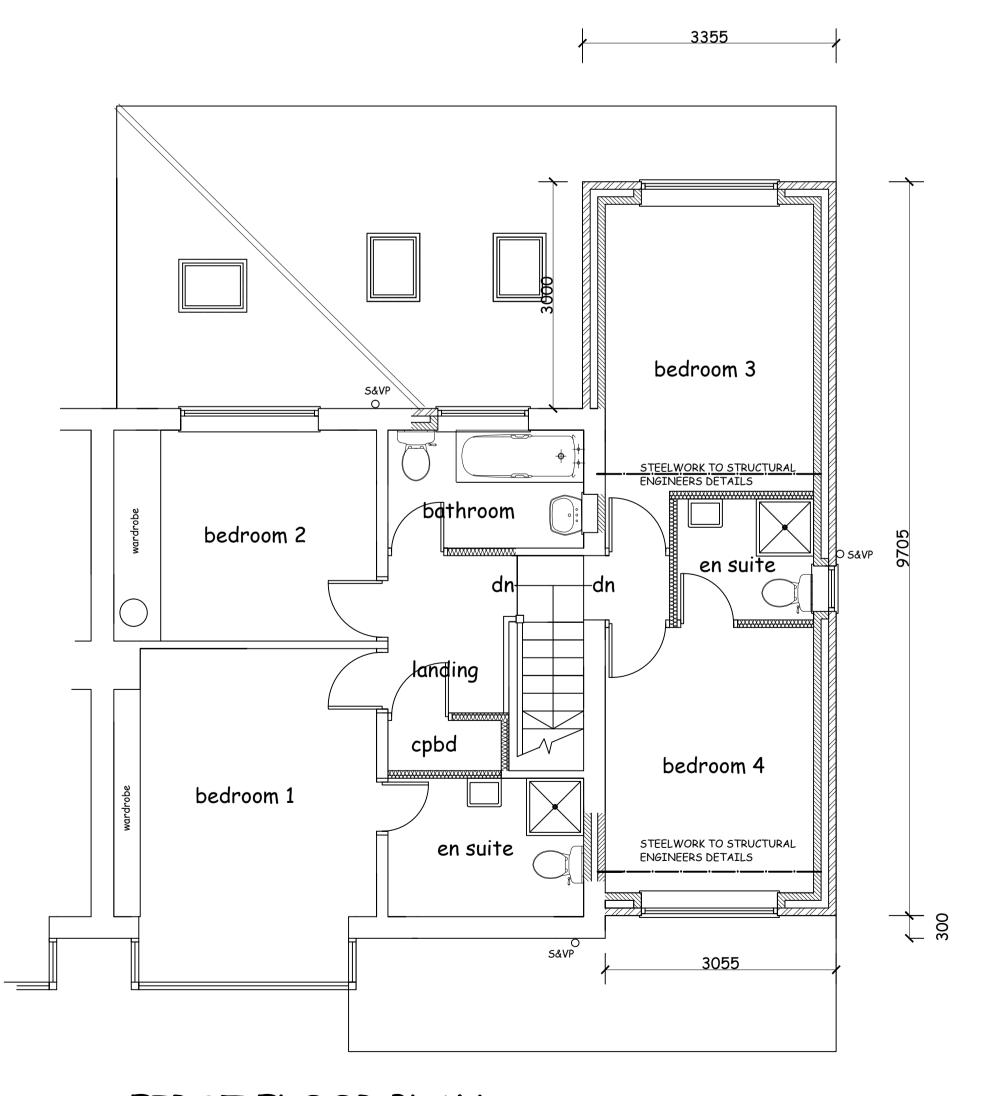

FIRST FLOOR PLAN AS PROPOSED Scale 1:50

MATERIALS

ROOF: CONCRETE TILES TO MATCH EXISTING AND TO SUIT PITCH

WINDOWS/DOORS: WHITE UPVC

RAINWATER GOODS: BLACK UPVC

NOTE: THIS DRAWING IS NOT TO BE SCALED AND ALL DIMENSIONS ETC MUST BE CHECKED ON SITE BY CONTRACTOR. ALL WORK INVOLVING EXCAVATION ADJACENT TO THE BOUNDARY OR THAT EFFECTS THE ADJACENT PROPERETY SHOULD ONLY BE COMMENCED SUBJECT TO THE SERVING OF ALL NOTICES ETC ON THE ADJACENT OWNERS AND SATISFYING THE PROCEDURAL REQUIREMENT OF THE PARTY WALL ACT 1996.
THE OWNER OF THE BUILDING IS RESPONSIBLE FOR SERVING NOTICE UNDER THE PARTY WALL ACT.

THIS DRAWING IS FOR PLANNING APPLICATION ONLY AND IS NOT TO BE USED FOR ANY OTHER PURPOSE

PLANNING DRAWING

job description PROPOSED TWO/SINGLE STOREY EXTENSION/ ALTERATIONS	AS PROPOSED	
site address 254,GREENHILL ROAD, ALLERTON,LIVERPOOL, L18 95X	1:50 1:100	
client MR M WHARTON	drawn GD	dateARCH 2015
DOWELL DESIGN SERVICES 176,LIVERPOOL ROAD SOUTH MAGHULL, MERSEYSIDE L31 7DQ Tel 0151 526 8683 email dowelldesign@aol.com	<u>drg no</u> O5	