


Contractors are not to scale dimensions from this drawing

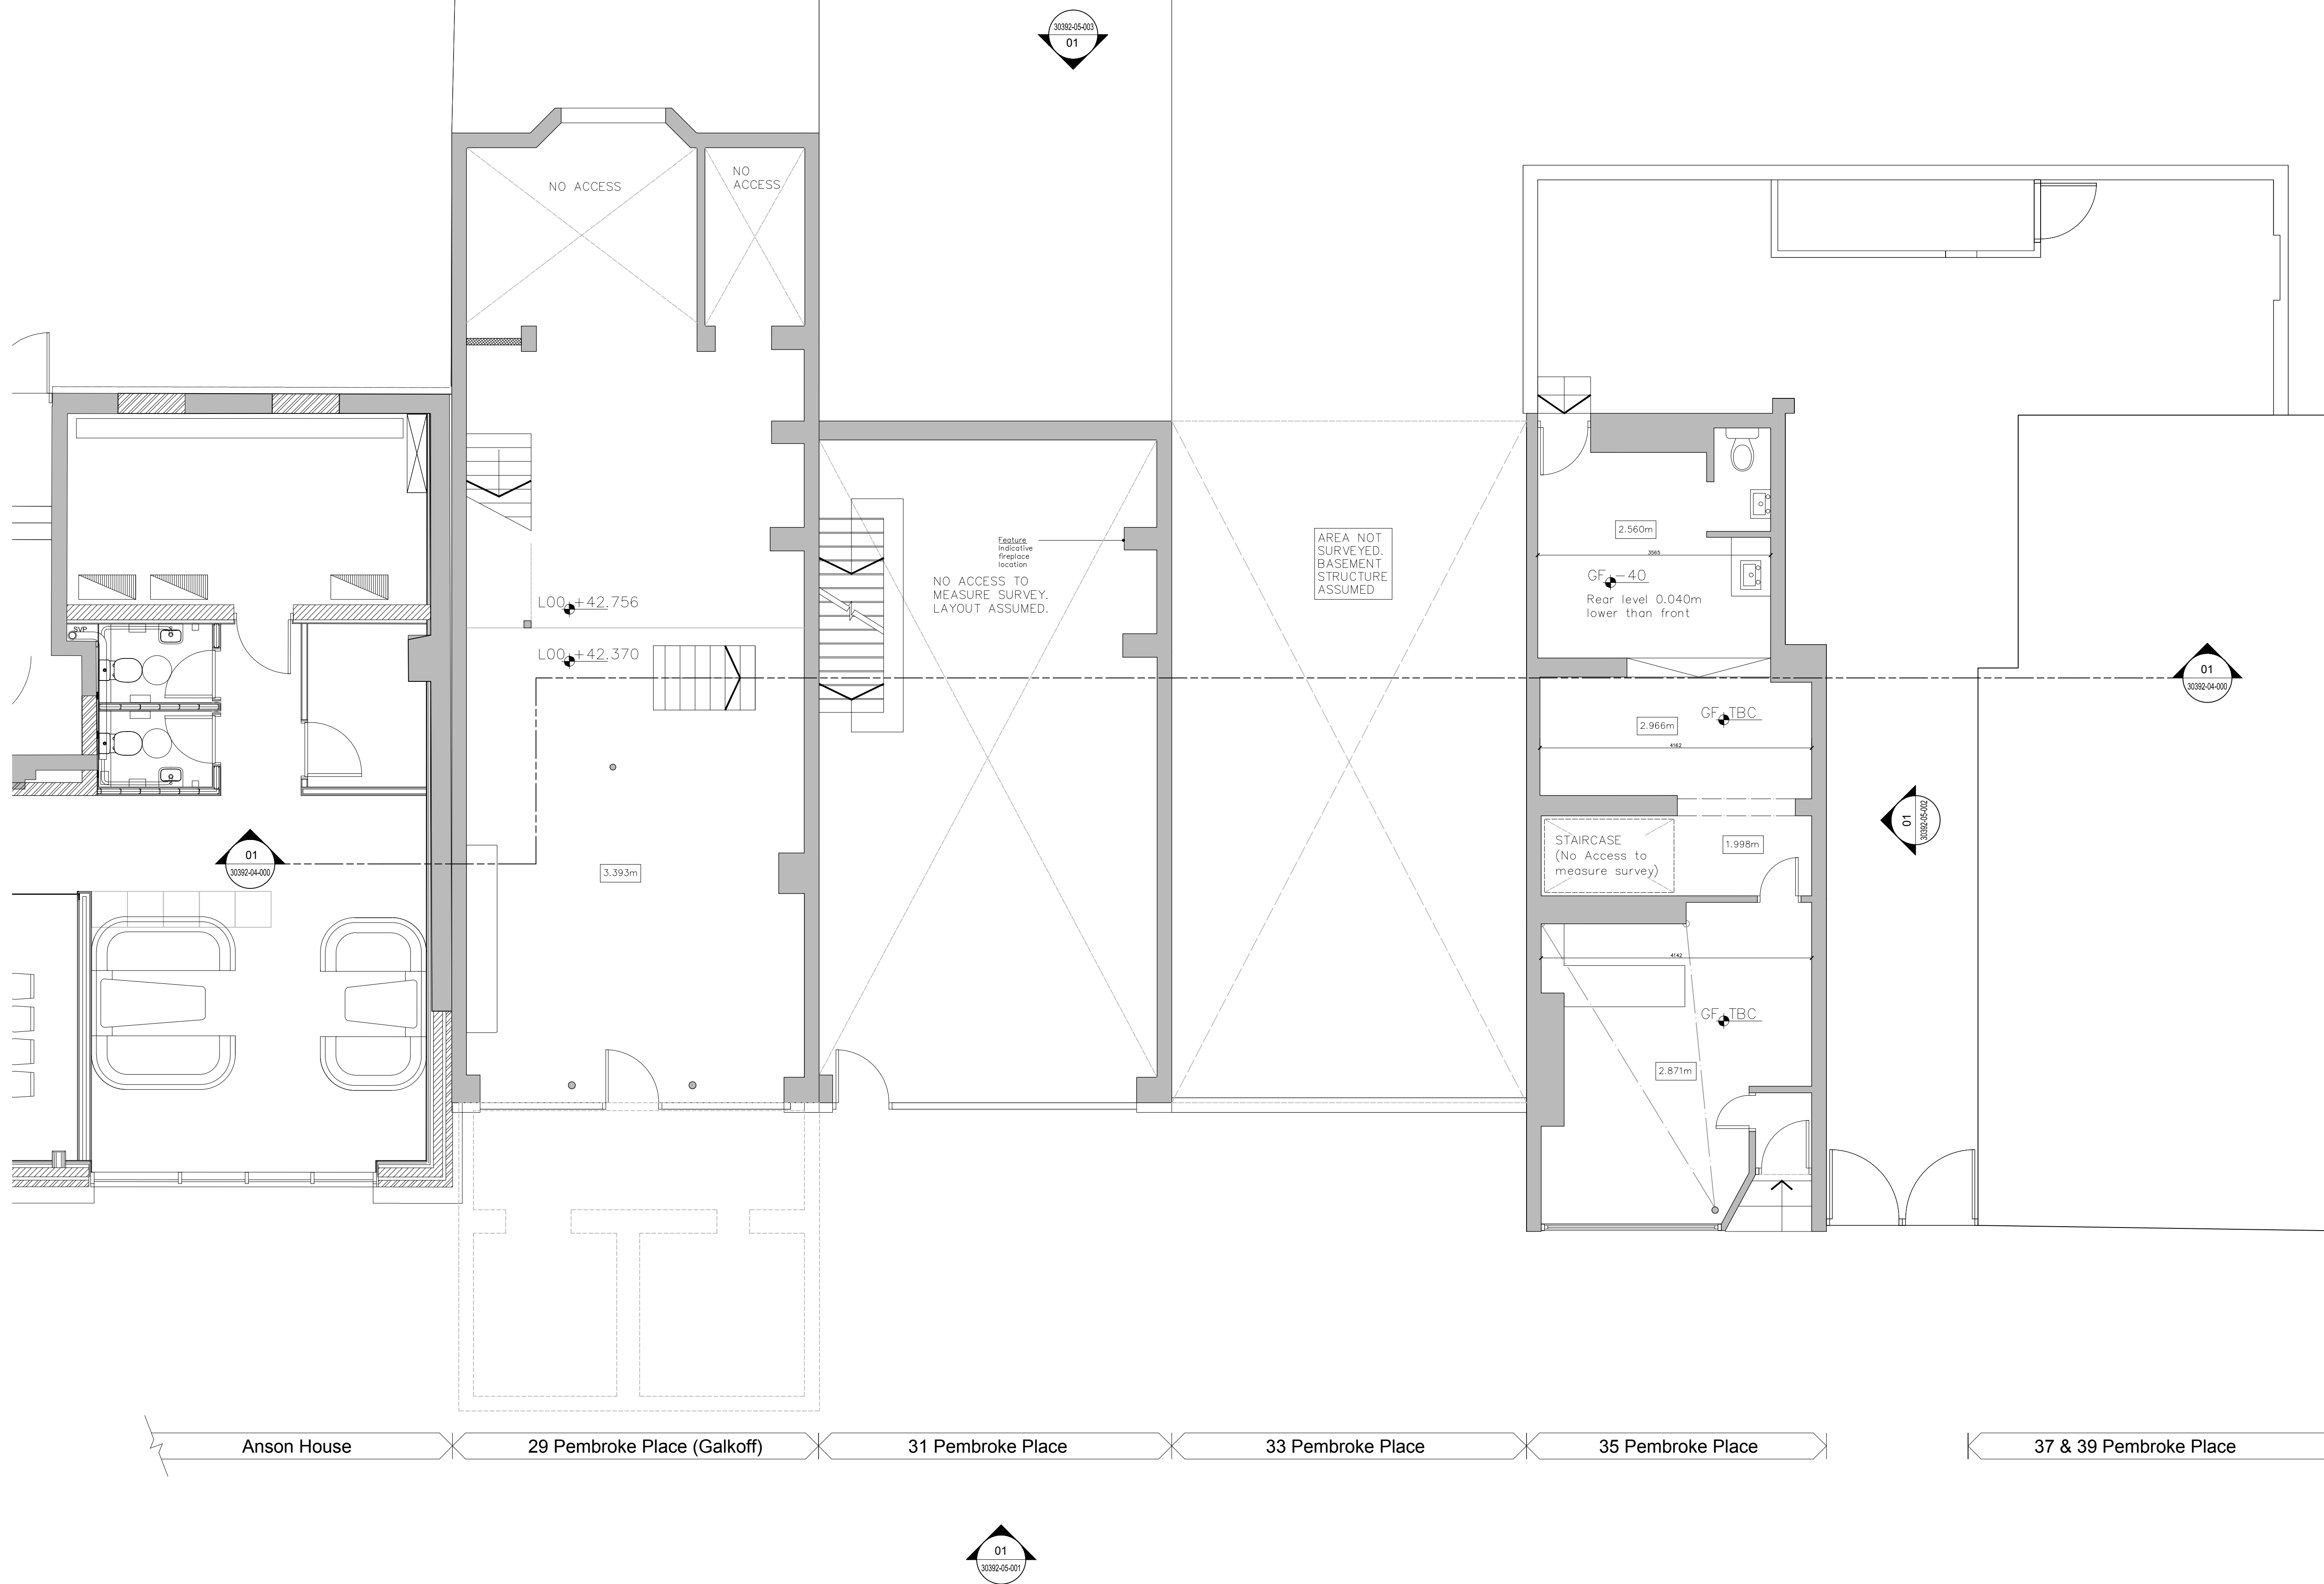

Revision	Date	Description
P1	14-05-23	For planning

**BroadwayMalyan<sup>BM</sup>**  
Architecture Urbanism Design

20 Chapel Street  
Liverpool  
L3 9AG

T: +44 (0)151 600 3500  
F: +44 (0)151 236 6276  
E: [Liv@BroadwayMalyan.com](mailto:Liv@BroadwayMalyan.com)

www.BroadwayMalyan.com

Client  
LSTM

Project  
Galkoff Extension, LSTM  
No. 29, 31 & 35 Pembroke Place

Description  
Ground Floor Plan  
Existing

Status  
**PLANNING**

Scale	Drawn By	Date
1:50@A1	MDJ	JUNE-2014
Job Number	Drawing Number	Revision
30392	03-000	P1

Original size 100mm @ A1 Copyright Broadway Malyan Limited

