
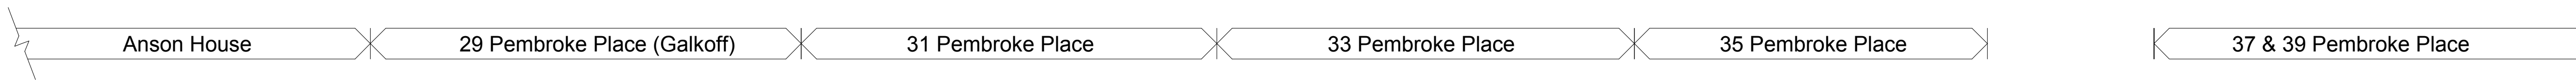


Contractors are not to scale dimensions from this drawing

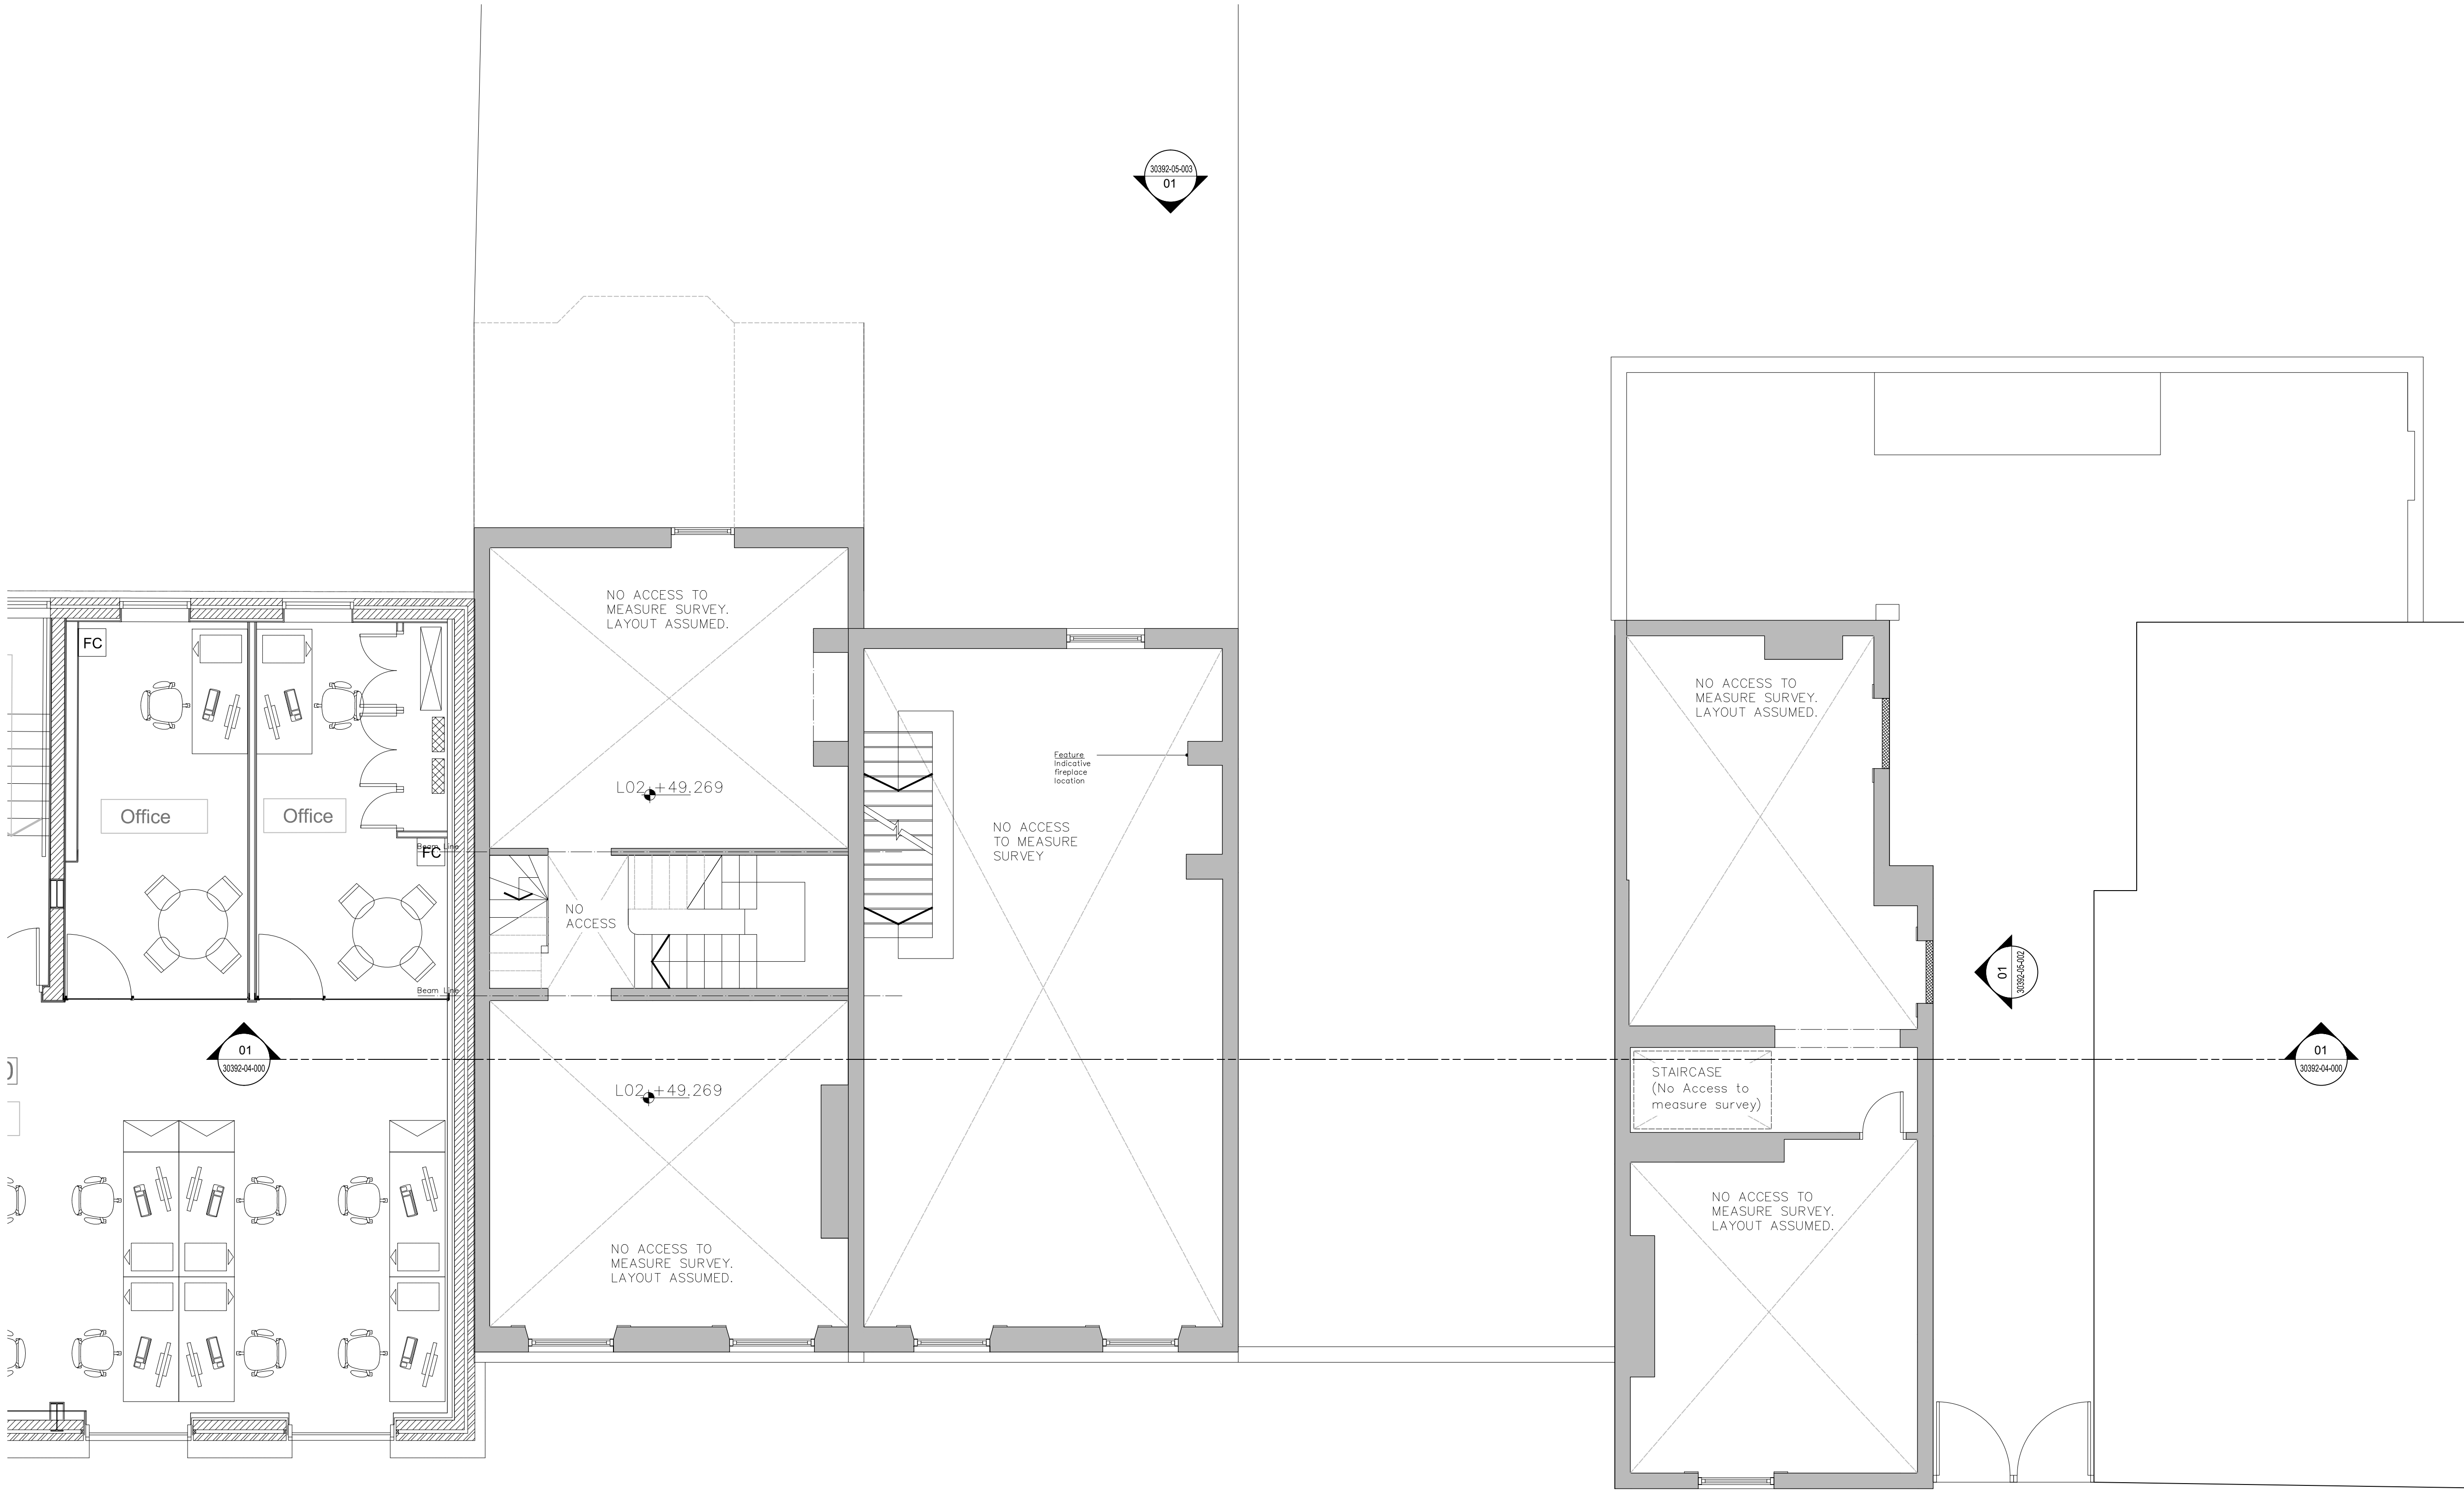

Revision	Date	Description
P1	14.06.23	For planning

BroadwayMalyan^{BM}
Architecture Urbanism Design

20 Chapel Street
Liverpool
L3 9AG

T: +44 (0)151 600 3500
F: +44 (0)151 236 6276
E: Liv@BroadwayMalyan.com

www.BroadwayMalyan.com

Client
LSTM
Project
Galkoff Extension
No. 29, 31 & 35 Pembroke Place
Description
Second Floor Plan
Existing

Status	Date	Description
PLANNING		
Scale	Drawn By	Date
1:50@A1	MDJ	JUNE-2014
Job Number	Drawing Number	Revision
30392	03-002	P1

Original size 100mm @ A1 Copyright Broadway Malyan Limited

