




LAYOUT PLAN

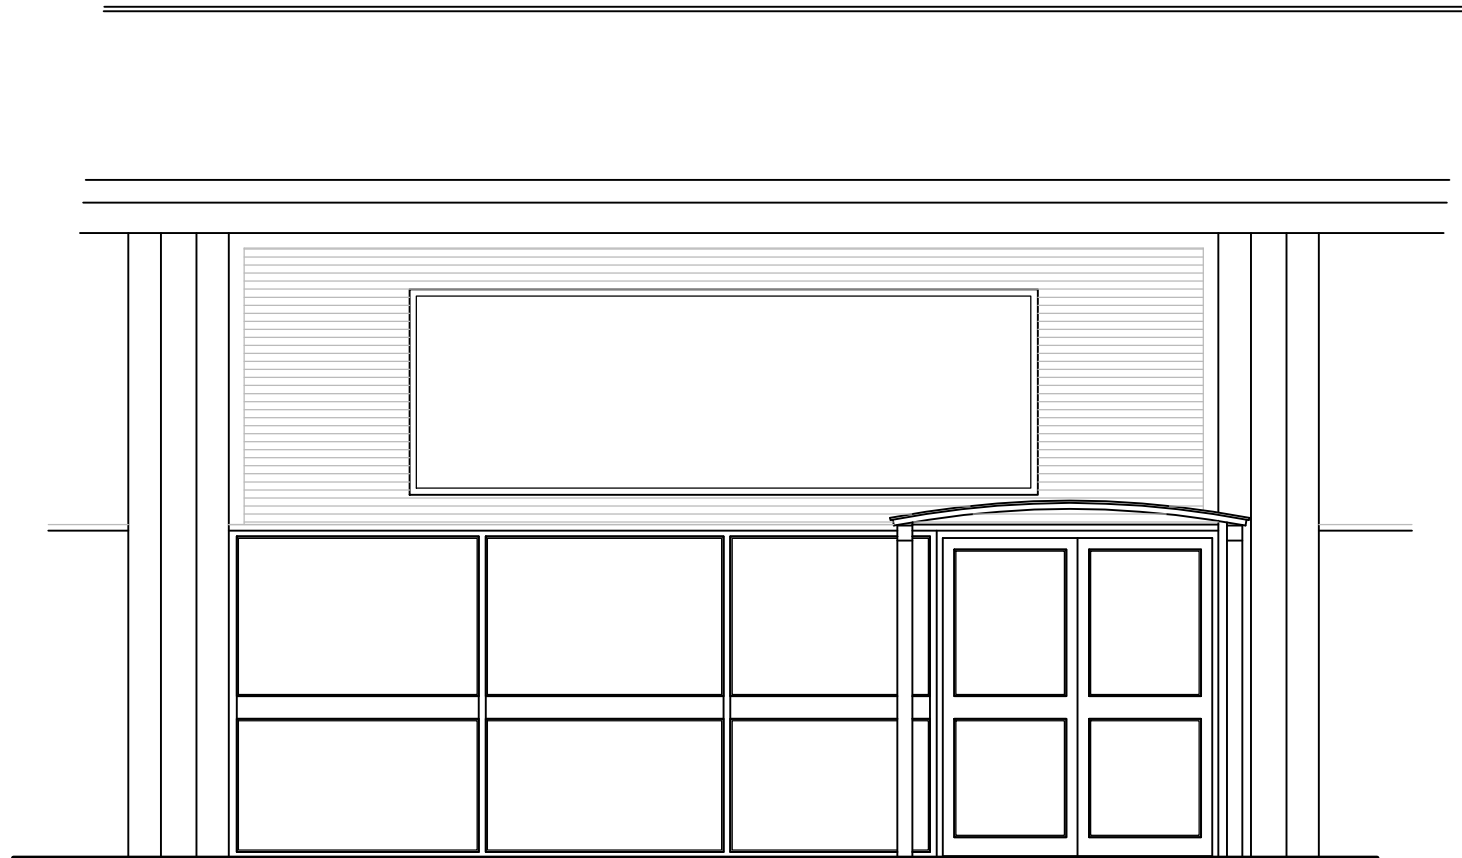

FRONT ELEVATION

ENTRANCE



REAR ELEVATION




SITE LOCATION PLAN ( SCALE 1:1250)



FRONT PHOTOGRAPH



REAR PHOTOGRAPH

 

SCALE BAR

**PembrookDesign**

Summit House, Horsecroft Road, The Pinnacles, Harlow, Essex, CM19 5BN  
Tel: 01279 433889 Fax: 01279 433889  
E-Mail: pembrook@pembrook.co.uk  
Website: www.pembrook.co.uk

Client: OPTIMUM GROUP

Project:  
UNIT 7  
PENNY LANE SHOPPING CENTRE  
ALLERTON, LIVERPOOL  
L15 9EB

Drawing Title:  
EXISTING PLAN AND ELEVATIONS

Drawing No: 3052-01

Scale: 1:50 @ A1

Date: JULY 2016

Drawn By: G.THORNTON

Revision: