



LAYOUT PLAN



FRONT ELEVATION

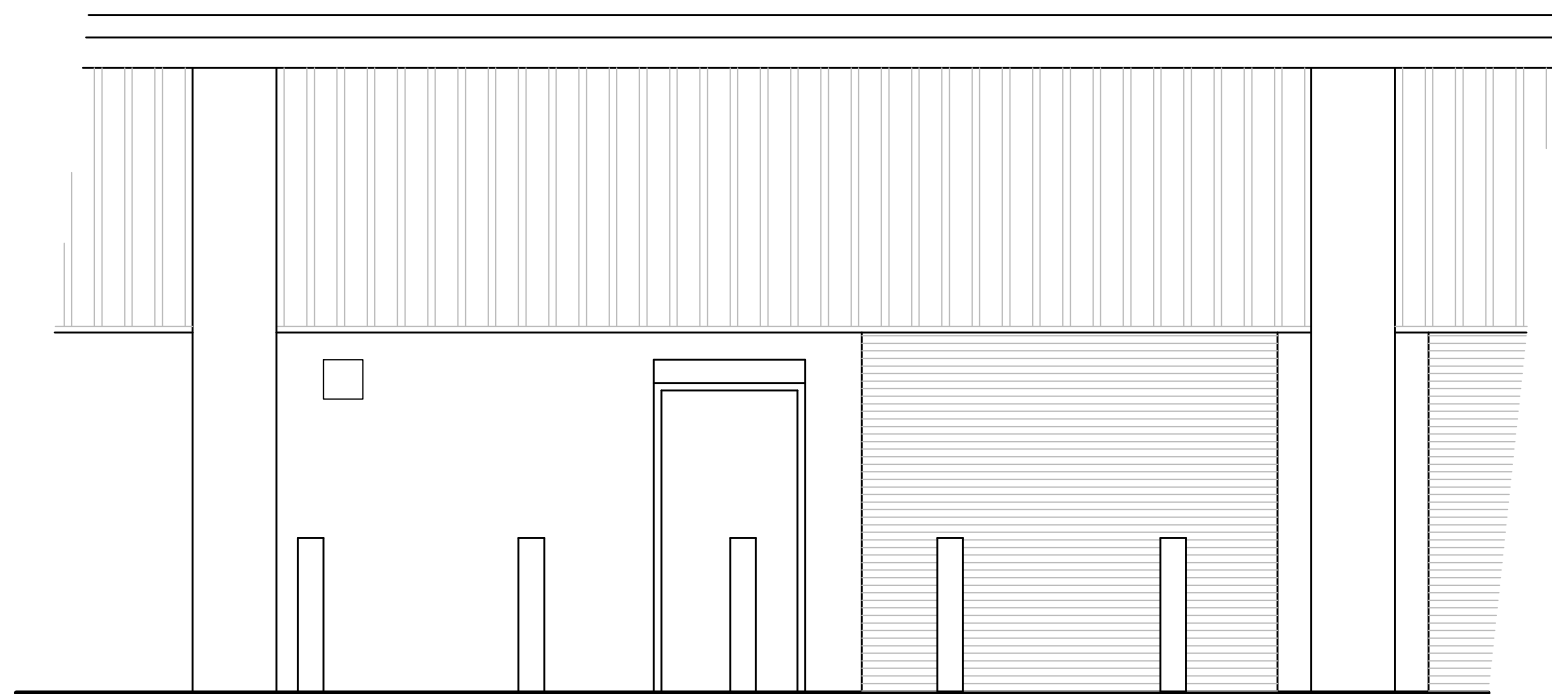


REAR ELEVATION

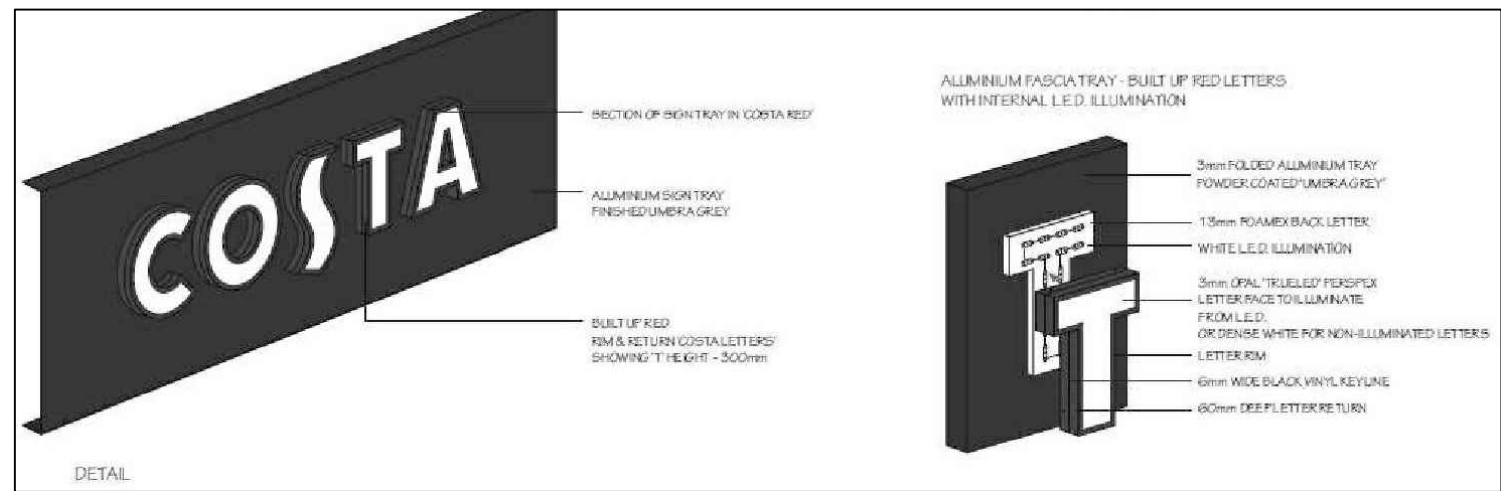

Fascia Sign Details



SITE LOCATION PLAN (SCALE 1:1250)

 

SCALE BAR

PembrookDesign

Summit House, Horsecroft Road, The Pinnades, Harlow, Essex. CM19 5BN
Tel: 01279 433889 Fax: 01279 433889
E-Mail: pembrook@pembrook.co.uk
Website: www.pembrook.co.uk

Client: OPTIMUM GROUP

Project:
UNIT 7
PENNY LANE SHOPPING CENTRE
ALLERTON, LIVERPOOL
L15 9EB

Drawing Title:
PROPOSED PLAN AND ELEVATIONS

Drawing No: 3052-03

Scale: 1:50 @ A1

Date: JULY 2016

Drawn By: G.THORNTON

Revision: