

#### Health and Safety Information

In addition to the hazards/ risks normally associated with the types of work detailed on this drawing, please note the following.

#### Construction

Refer to Project CDM Significant Hazard and Risk Register

#### Maintenance / Cleaning / Operation



Refer to Project CDM Significant Hazard and Risk Register

#### Decommissioning / Demolition

Refer to Project CDM Significant Hazard and Risk Register

#### Revisions

PL1	25.04.14	PLANNING ISSUE	SB	JF
-----	----------	----------------	----	----

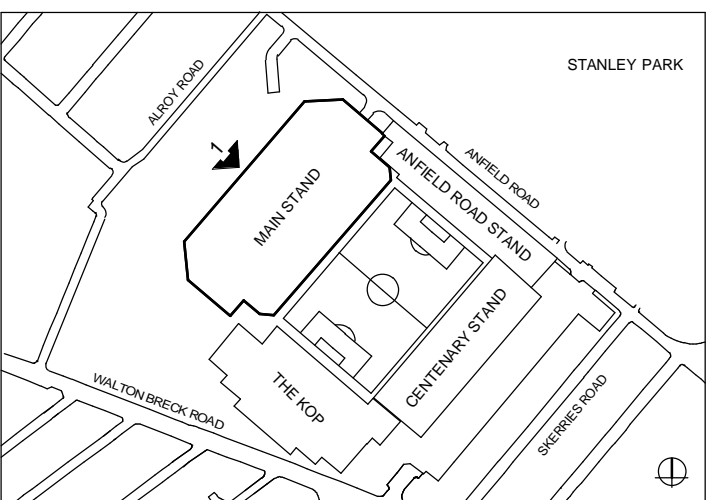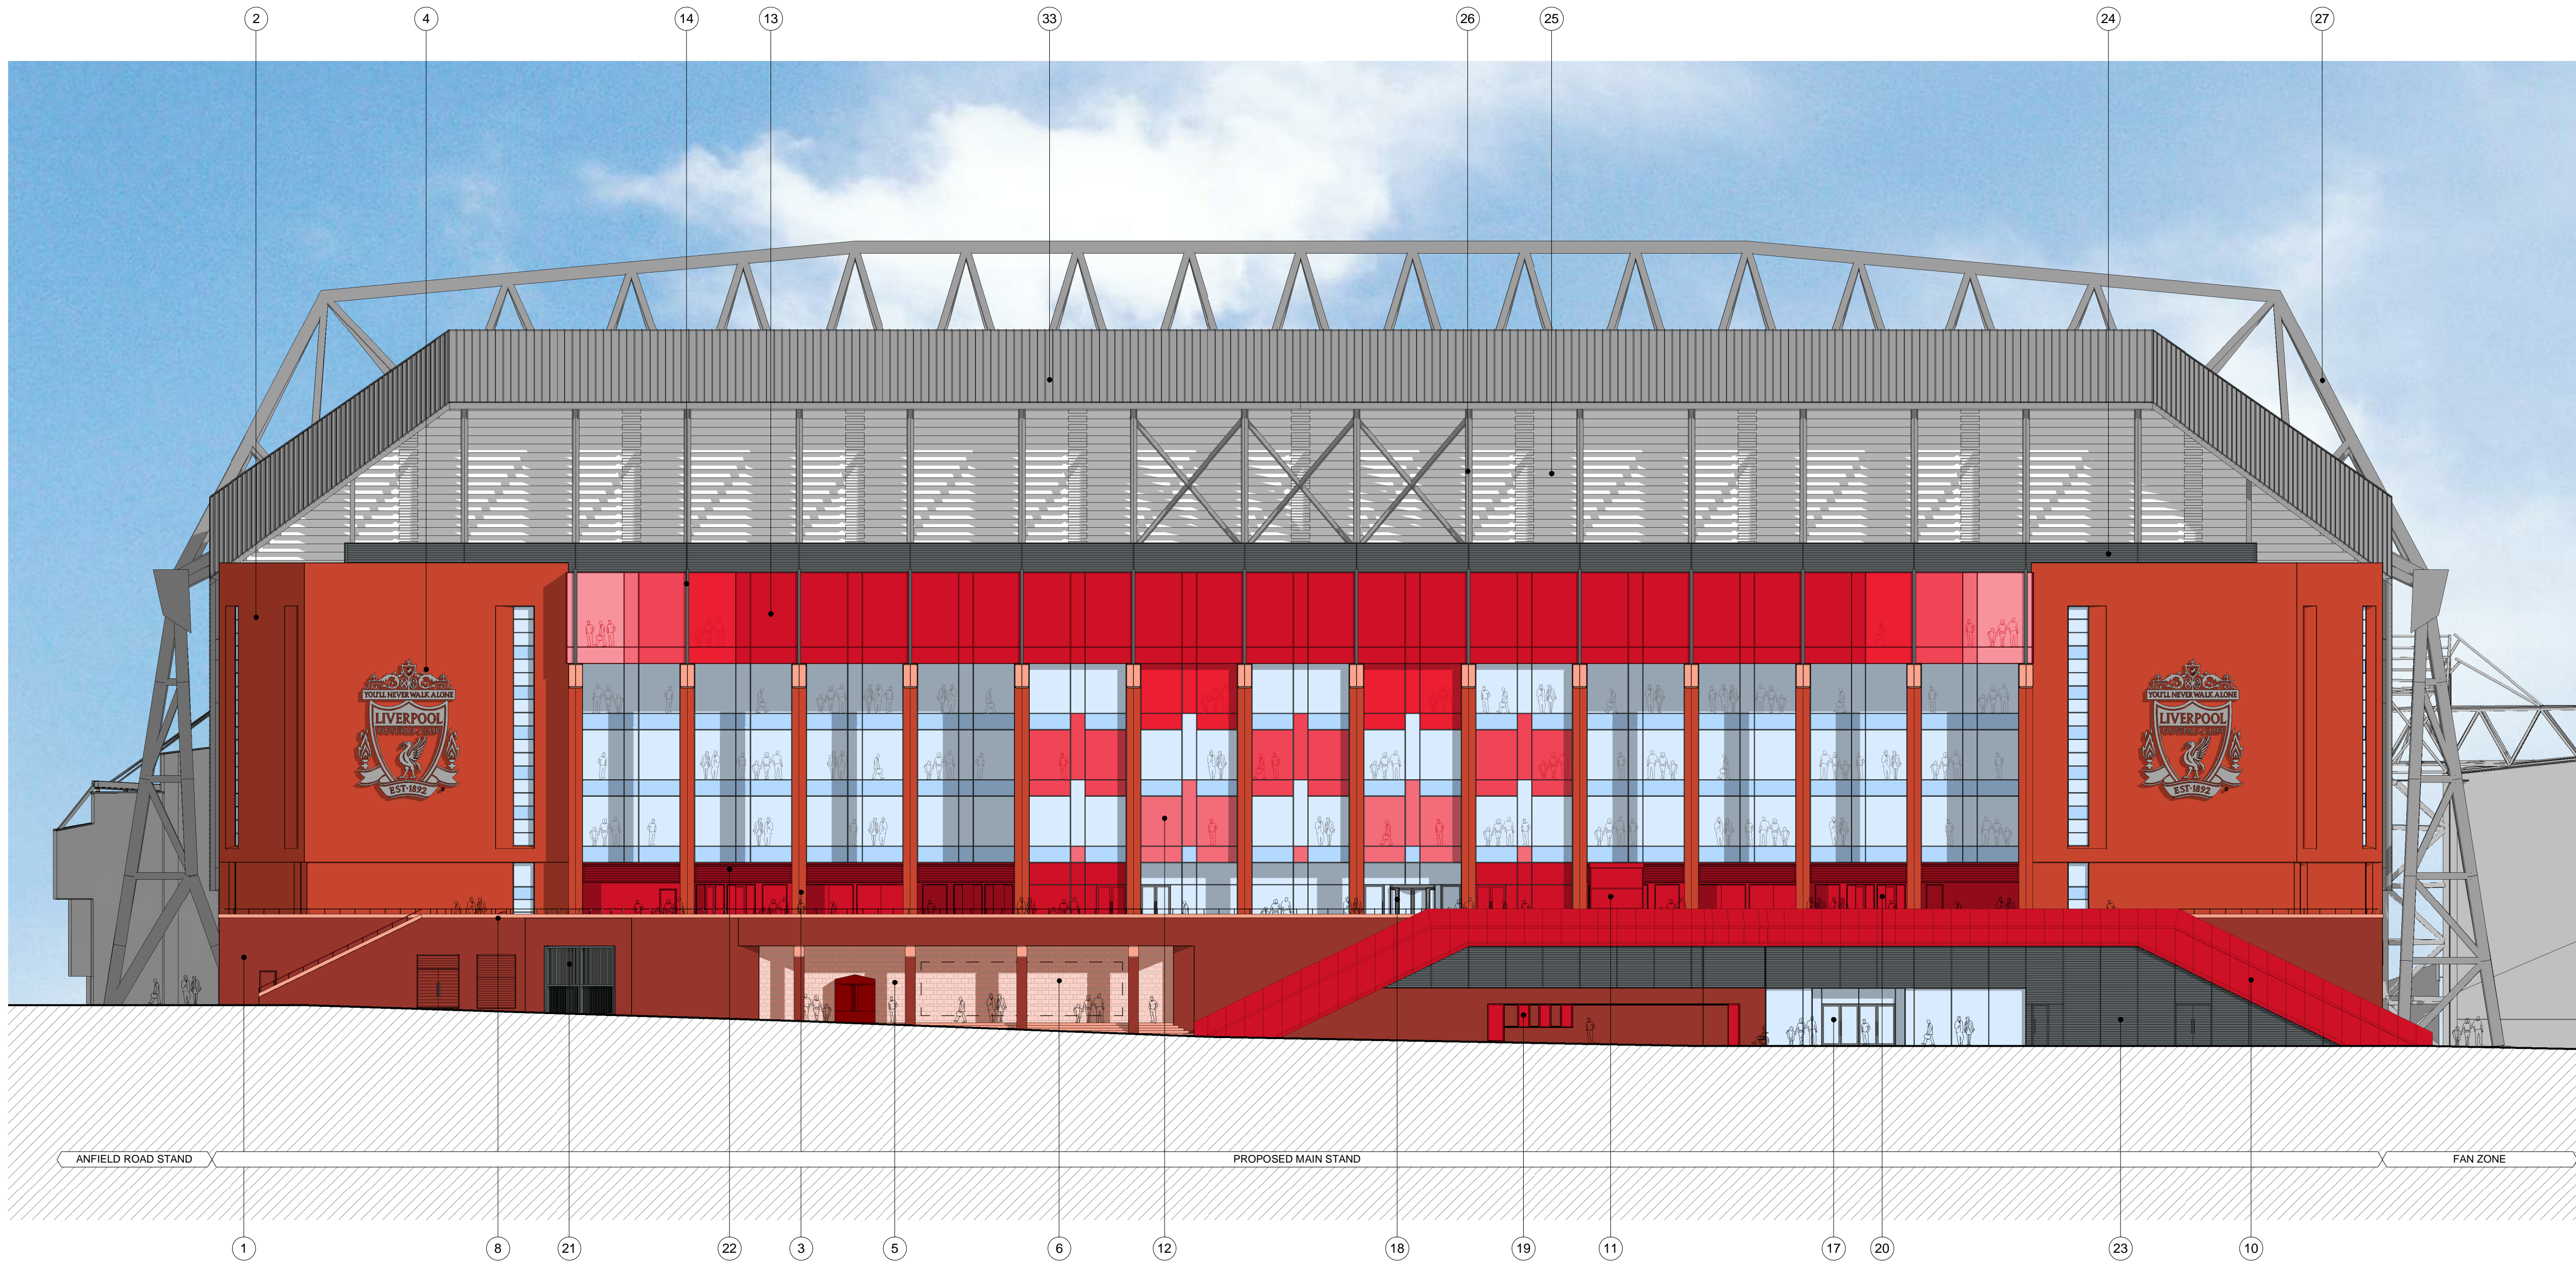

KEY PLAN - PHASE 1

#### PLANNING

Client


LIVERPOOL FOOTBALL CLUB

Project

ANFIELD STADIUM EXPANSION  
MAIN STAND PHASE 1

Drawing title

NORTH WEST ELEVATION

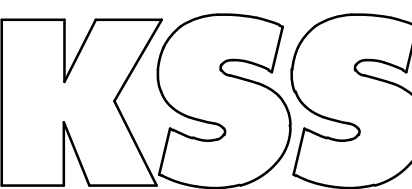

London 1 James Street London W1U 1DR T+44(0)20 7307 2222 F+44(0)20 7307 2299	Sevensoaks 7 Blighs Walk Sevensoaks TN11 3 1DB T+44(0)20 7307 2222 F+44(0)1732 467 841
--	--

Scale at A1

1 : 250

File ref

12609-ARCHMaster

Drawn by Date drawn

SB 14.03.14

Checked by Date checked

JF 22.04.14

Project number	Drawing number	Revision
----------------	----------------	----------

12609	310	PL1
-------	-----	-----

## 1 NORTH WEST ELEVATION

### PROPOSED GENERAL ARRANGEMENT ELEVATION

1 DARK RED FACING BRICK IN STRETCHER BOND WITH SPECIAL BRICK SPLAYS AND MATCHING COLOUR MORTAR

2 RED FACING BRICK IN STRETCHER BOND WITH SPECIAL BRICK SPLAYS AND MATCHING COLOUR MORTAR

3 RED FACING BRICK FINIS WITH STANDARD SPECIAL BRICK SPLAYS AND SANDSTONE CAPPING DETAIL

4 LFC CLUB CREST PANEL WITH POWDER COATED FINISH - RAL 9006 SILVER METALLIC WITH RECESSED STRETCHER BRICK DETAIL FEATURE PANEL BEHIND

5 RANDOM COURSE SANDSTONE CLADDING TO HILLSBOROUGH MEMORIAL BACKDROP

6 PUBLIC ART PANEL ADJACENT HILLSBOROUGH MEMORIAL DESIGNED BY OTHERS

7 RED AND LIGHT GREY CONCRETE SLAB PAVING TO PODIUM AND STEPS, WITH TACTILE PANELS TO TOP AND BOTTOM

8 RECONSTITUTED SANDSTONE PARAPET CAPPING AND PAINTED STEEL INCLINED OUTER BALUSTRADE - RAL 3020 RED / RAL 7004 LIGHT GREY

9 PAINTED STEEL HANDRAILS AND BALUSTRADES TO PODIUM STEPS - RAL 3020 RED / RAL 7004 LIGHT GREY

10 STOVE ENAMELLED PANEL CLADDING SURROUND TO RETAIL STORE ENTRANCE AND PODIUM STAIR - RAL 3020 RED

11 STOVE ENAMELLED PANEL CLADDING TO EXPOSED PODIUM LIFT ENCLOSURE - RAL 3020 RED

12 DOUBLE GLAZED CURTAIN WALLING WITH GRADED RED BACK DOT MATRIX FRITTING TO CENTRAL PANELS AND POWDER COATED CAPPING TRIMS - RAL 7012 GREY

13 SINGLE GLAZED CURTAIN WALLING WITH RED BACK-PAINTED GLASS, GRADED RED DOT MATRIX FRITTING TO OUTER PANELS, AND MATCHING RED CAPPINGS - RAL 3020 RED

14 METAL UP AND OVER FIN DETAIL WITH POWDER COATED FINISH - RAL 7012 GREY

15 METAL FLUSH SOFFIT CLADDING PANELS WITH POWDER COATED FINISH - RAL 3020 RED

16 DOUBLE GLAZED METAL CASEMENT WINDOWS AND FIXED LIGHTS WITH POWDER COATED FINISH - RAL 7012 GREY

17 DOUBLE GLAZED METAL EXTERNAL DOORS WITH STAINLESS STEEL IRONMONGERY & POWDER COATED FINISH - RAL 7012 GREY

18 DOUBLE GLAZED AUTOMATIC BI-PARTING HOSPITALITY ENTRANCE DOORS WITH POWDER COATED FINISH - RAL 7012 GREY

19 METAL TICKET WINDOWS WITH INTEGRAL ROLLER SHUTTER AND POWDER COATED FINISH - RAL 3020 RED

20 GENERAL ADMISSION METAL TURNSTILES AND EXIT DOORS WITH POWDER COATED FINISH - RAL 3020 RED

21 PURPOSE DESIGNED AUTOMATIC STEEL GATES AND FRAMES WITH PAINTED FINISH - RAL 7016 DARK GREY

22 METAL LOUVRE SCREEN TURNSTILE OVER-PANEL WITH POWDER COATED FINISH - RAL 3020 RED

23 METAL PLANT LOUVRE SCREEN AND MATCHING DOORS WITH POWDER COATED FINISH - RAL 7012 GREY

24 ROOF LEVEL METAL PLANT LOUVRE SCREEN AND SUPPORT FRAME WITH POWDER COATED FINISH - RAL 7012 GREY

25 EXPOSED UNDERSIDE OF PRECAST CONCRETE UPPER TIER SEATING UNITS

26 STEEL UPPER TIER SUPPORT STRUCTURE WITH HIGH PERFORMANCE EPOXY PAINTED FINISH - RAL 7004 LIGHT GREY

27 STEEL ROOF SUPPORT STRUCTURE WITH HIGH PERFORMANCE EPOXY PAINTED FINISH - RAL 7004 LIGHT GREY

28 PROFILED METAL CLADDING TO ROOF TOP SURFACE WITH PROPRIETARY PVF2 FINISH - RAL 7004 LIGHT GREY

29 PROFILED METAL CLADDING TO ROOF FOLDED GABLE ELEMENTS WITH PVF2 FINISH - RAL 7004 LIGHT GREY

30 METAL SOFFIT CLADDING TO UNDERSIDE OF MAIN ROOF STRUCTURE WITH PVF2 FINISH - RAL 3020 RED

31 PROFILED CLEAR POLYCARBONATE SHEET CLADDING PANELS TO ROOF AND GABLES

32 PROFILED CLEAR POLYCARBONATE SHEET CLADDING ON GALVANISED STEEL BOX TO ROOF FRONT SECTION

33 METAL CLADDING FRONT FASCIA TO ROOF WITH POWDER COATED FINISH - RAL 7004 LIGHT GREY

34 GALVANISED STEEL MAINTENANCE WALKWAY WITH LANYARD SYSTEM SET WITHIN PRISMATIC ROOF TRUSS PROFILE

SCALE  
0m 2.5 5 12.5 25