




CONSTRUCTIVE

THINKING


Drawing Transmittal Sheet												
	Issued Date	Layout ID	Layout Name	Drawing Scales	Revision	Number of Copies to:						Remarks
						Client	Contractor	Elect.Eng.	Mech.Eng.	Struct.Eng	QS	
01, Initial Issue												
	25/04/2016 14:47		Front Cover and Issue Sheet	1:1	01							
	25/04/2016 14:47	0011	Location Plan	1:1250	01							
	25/04/2016 14:47	0012	Existing Site Plan	1:500	01							
	25/04/2016 14:47	02201	Site & Block Plan	1:500	01							
	25/04/2016 14:47	02301	Proposed Floor Plans	1:100, 1:100, 1:100, 1:100	01							
	25/04/2016 14:47	02401	Proposed Sections	1:100	01							
	25/04/2016 14:47	02501	Proposed Elevations	1:100, 1:100, 1:100, 1:100, 1:200, 1:200, 1:100, 1:100, 1:200	01							
	25/04/2016 14:47	02901	Design and Access Statement	1:180.40	01							
	25/04/2016 14:47	02902	Design and Access Statement	1:1	01							
	25/04/2016 14:47	02903	Design and Access Statement	1:217.04	01							

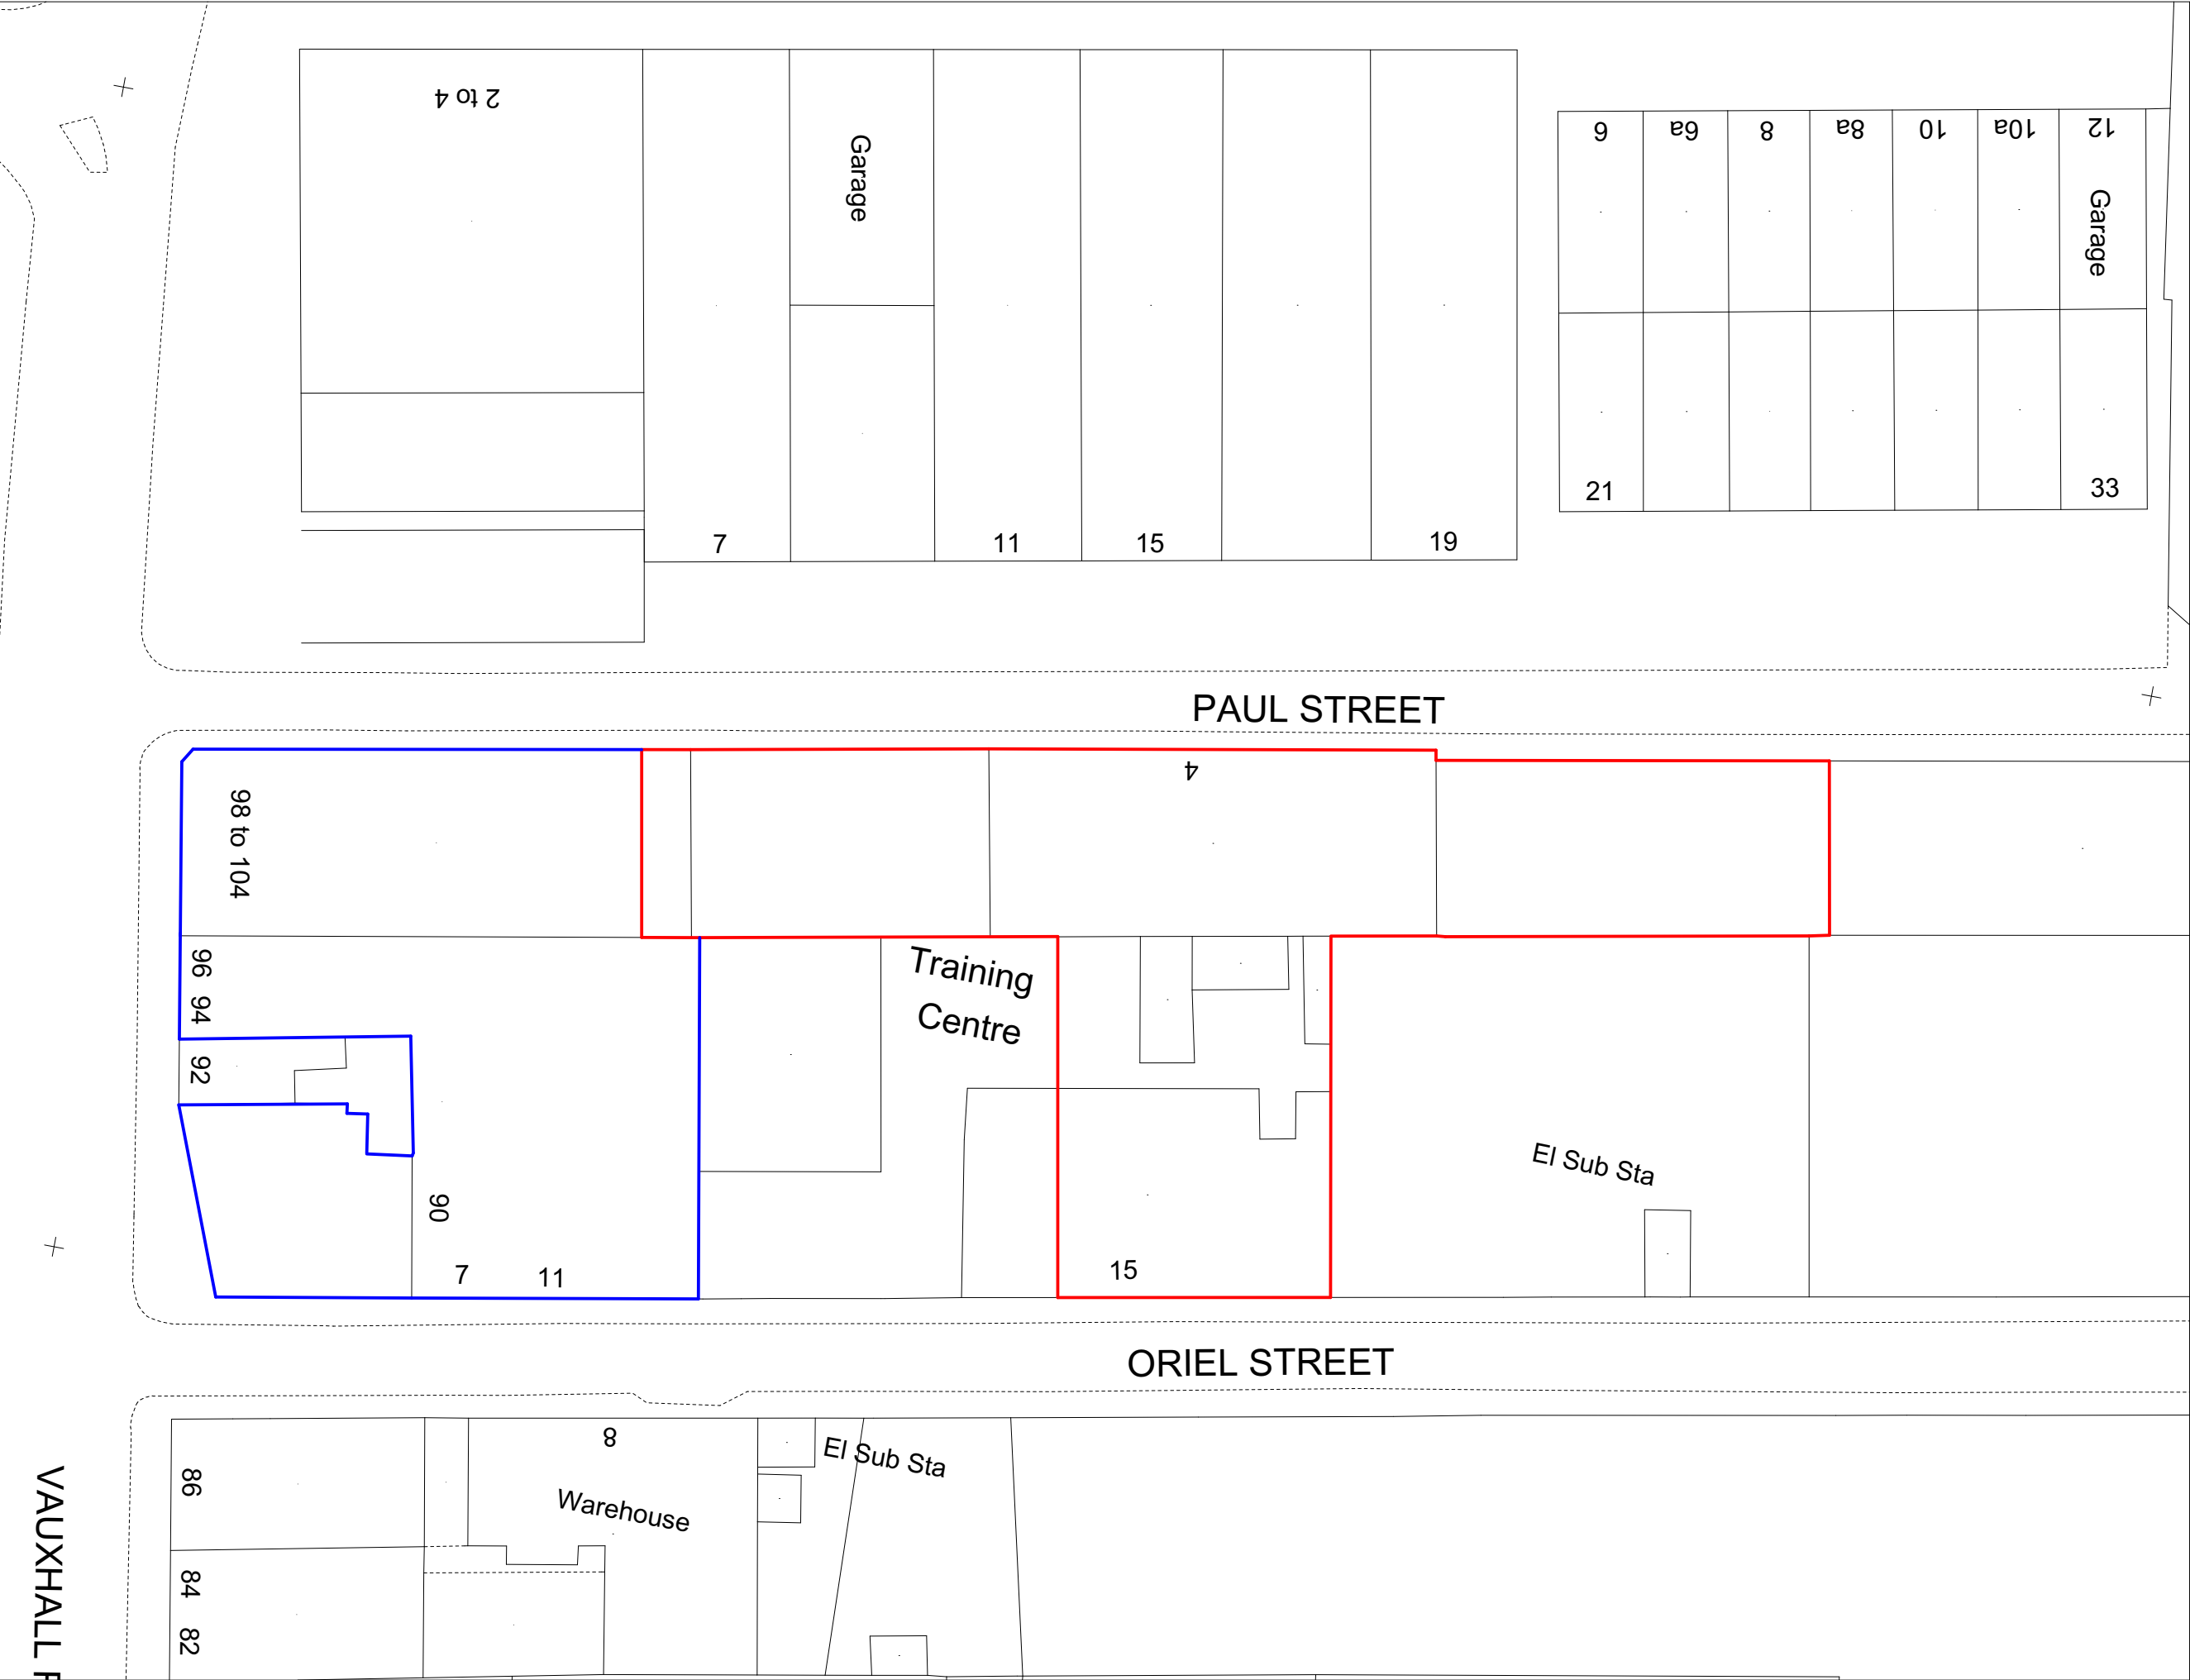

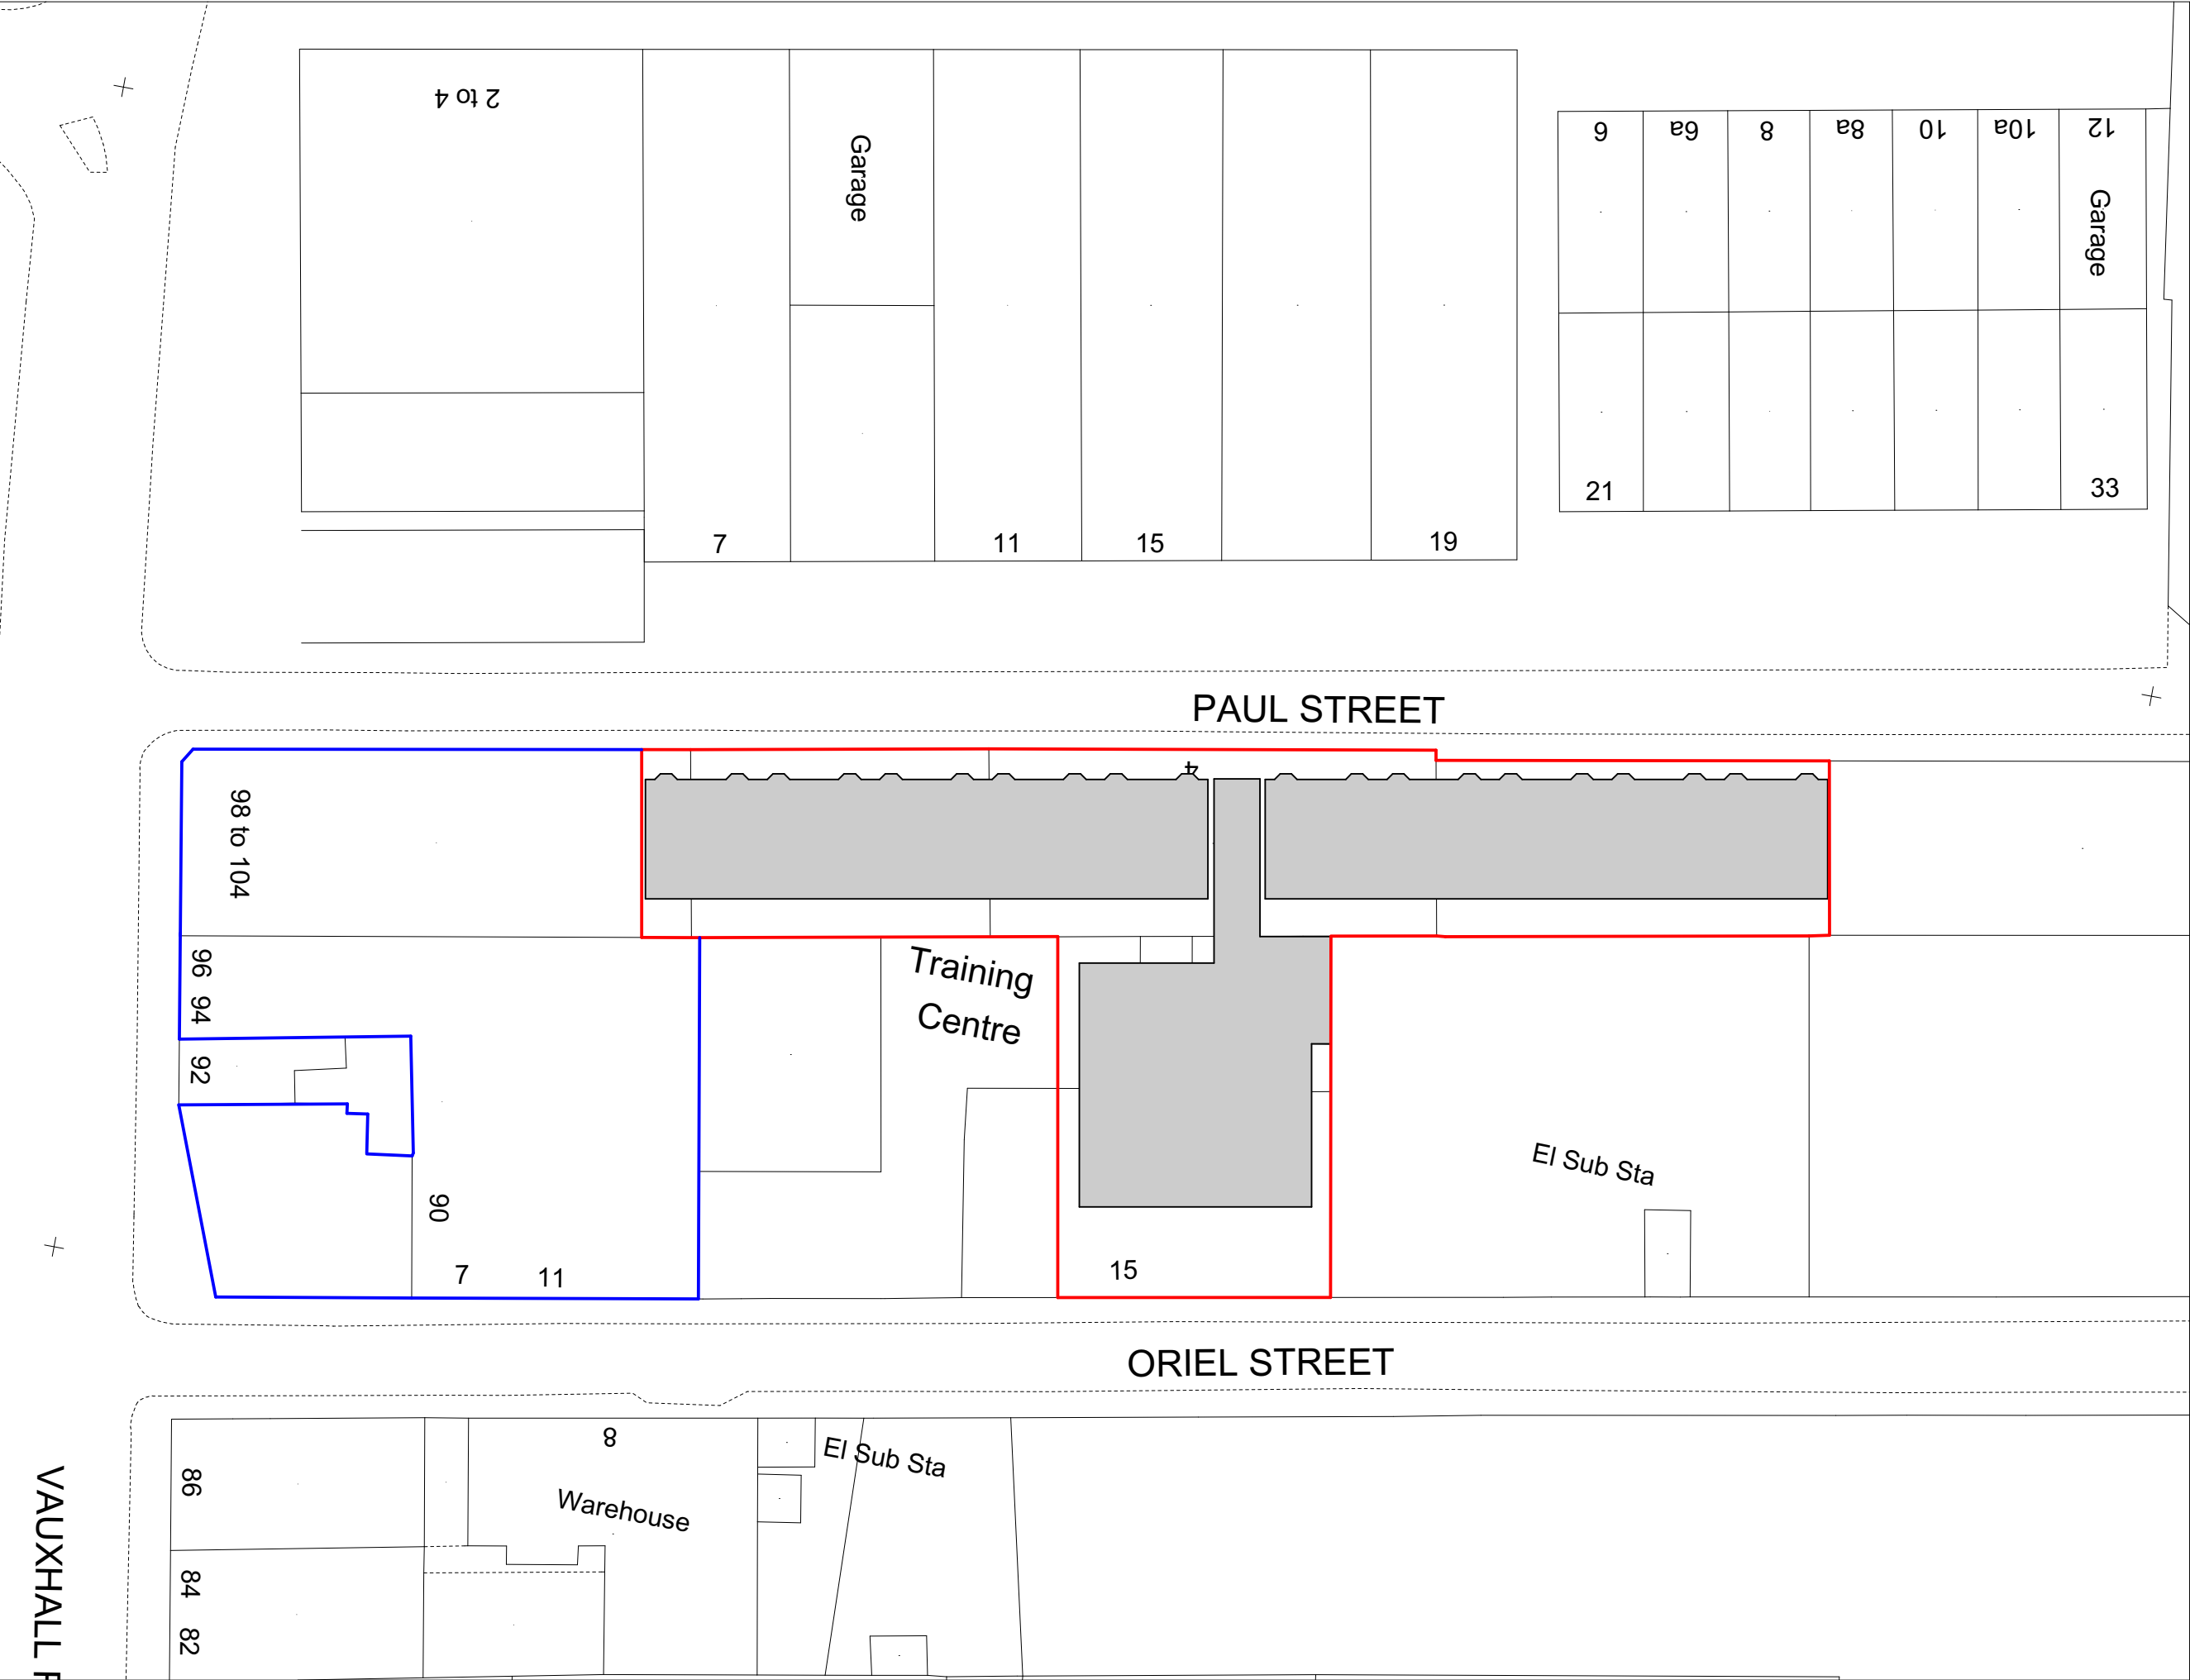


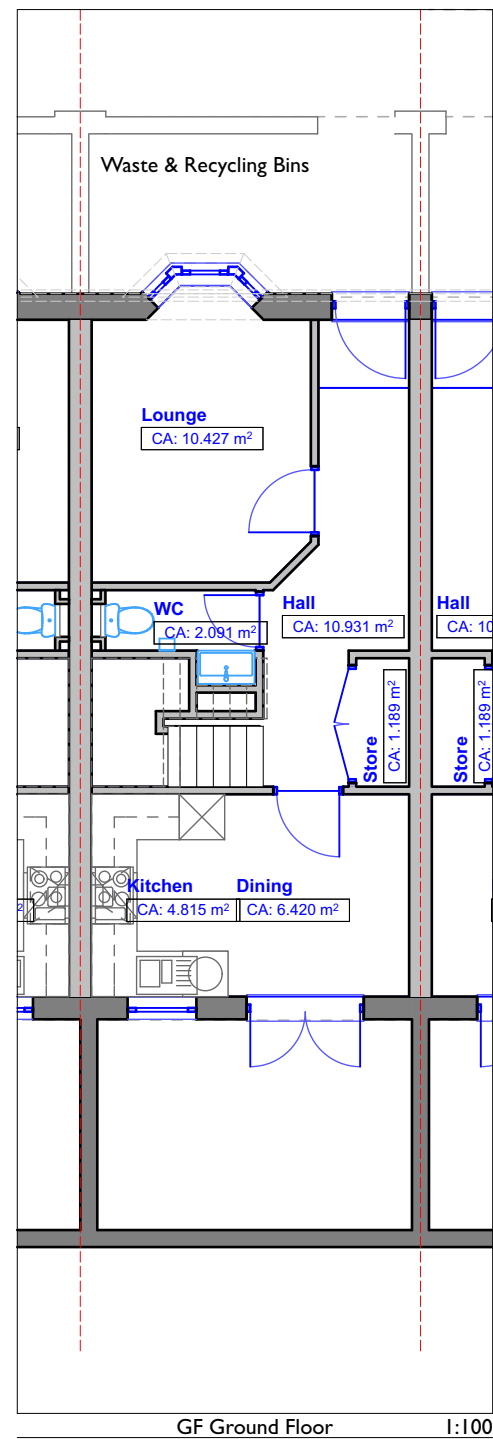


GF Ground Floor 1:100

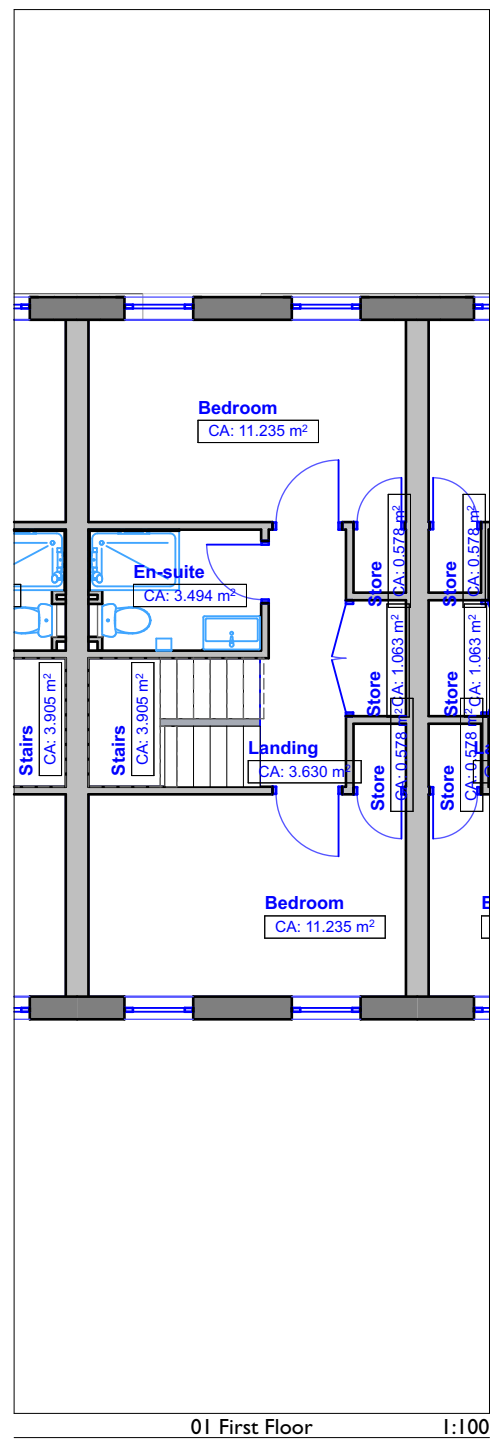


01 First Floor 1:100

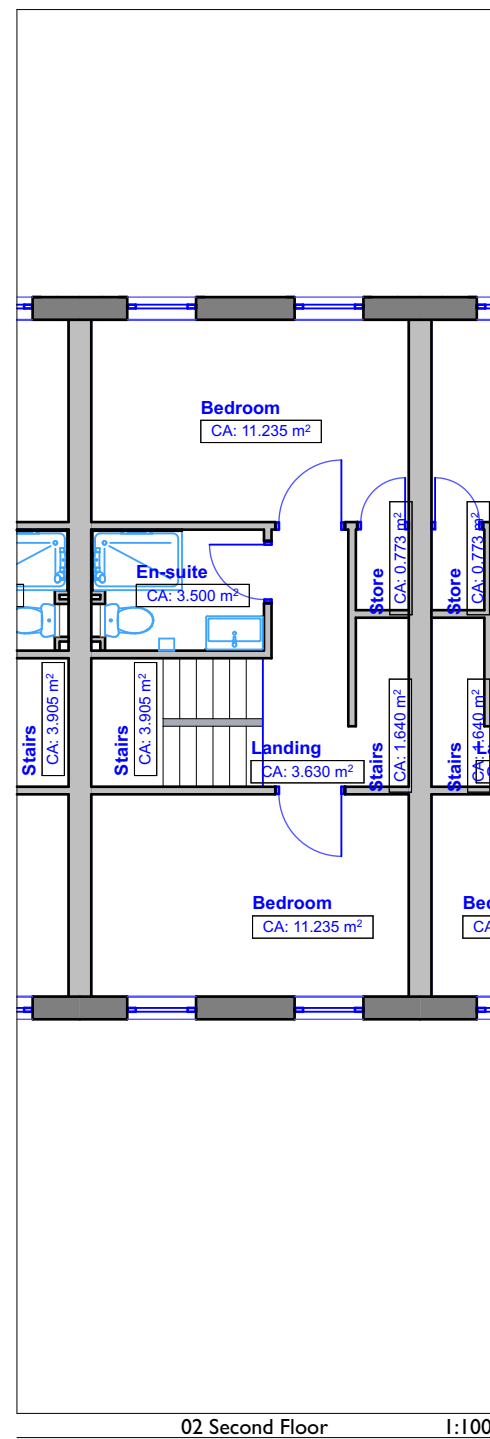

02 Second Floor 1:100

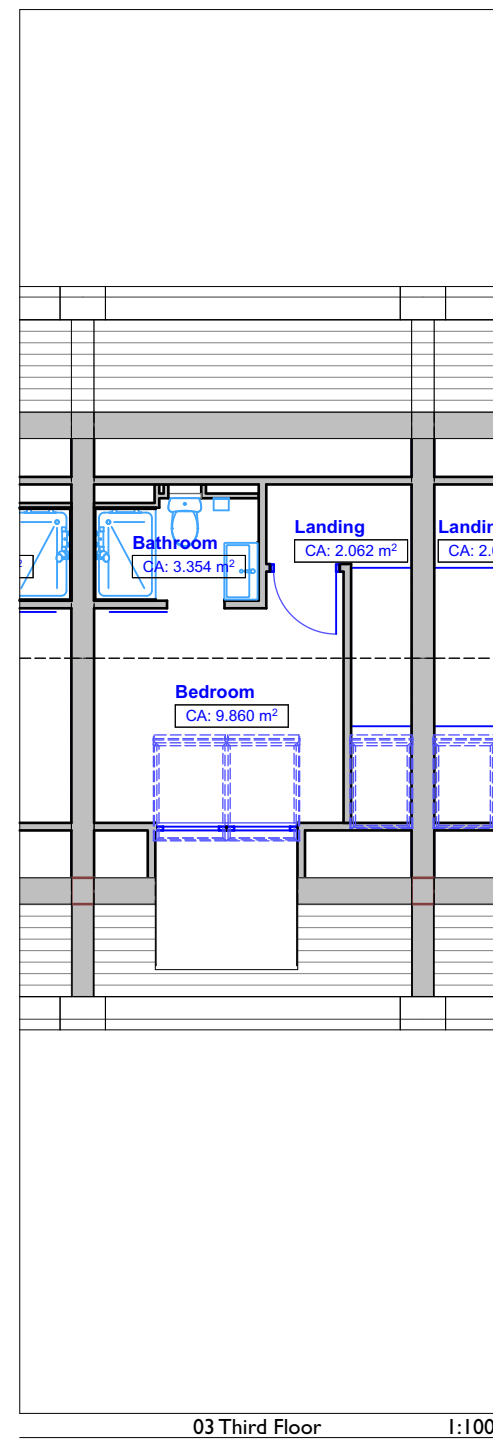

03 Third Floor 1:100

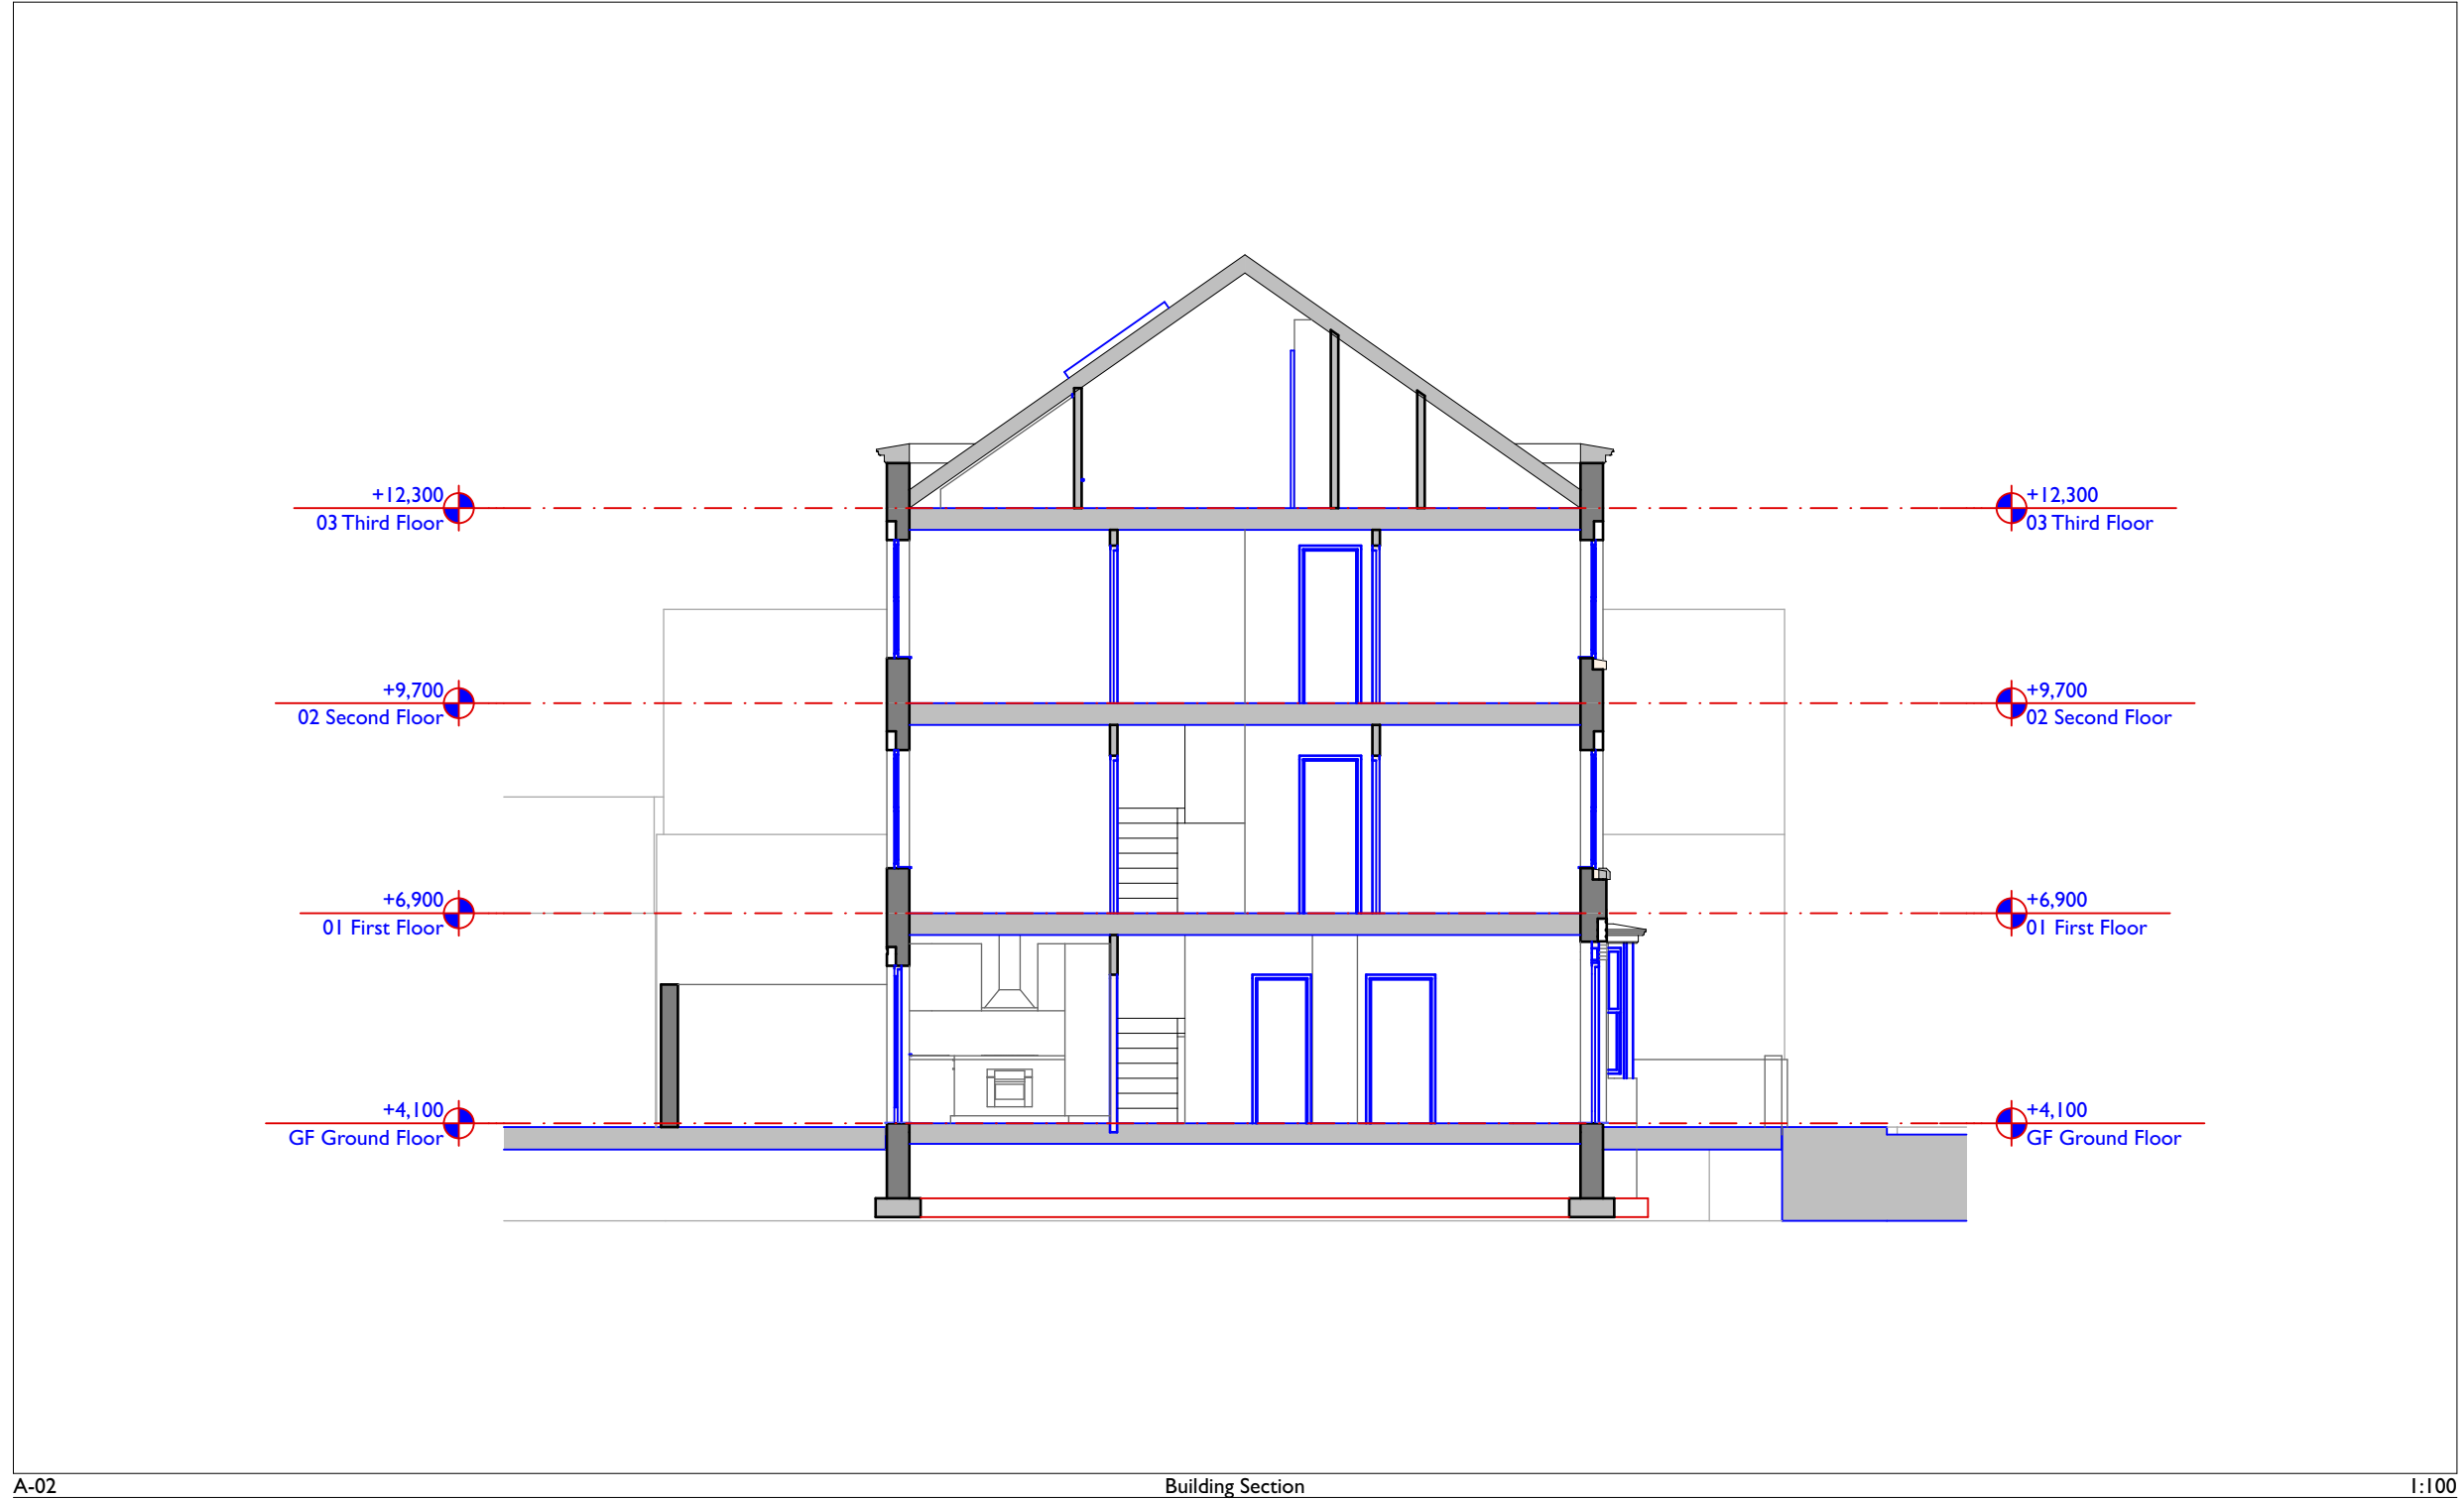

CONSTRUCTIVE
THINKING

Constructive Thinking Studio Ltd
Liverpool Science Park IC 1
131 Mount Pleasant
L3 5TF
www.constructivethinking.co.uk
t: +44(0) 151 705 3433
f: +44(0) 151 705 3433
e: btm@constructivethinking.co.uk

Client Vauxhall Developments Ltd


Project Paul Street / Oriol Street Phase I

Layout Proposed Sections

Drawings Building Section


Drawing Number Revision

3128 CTS 00 ZZ DR A 02401 01

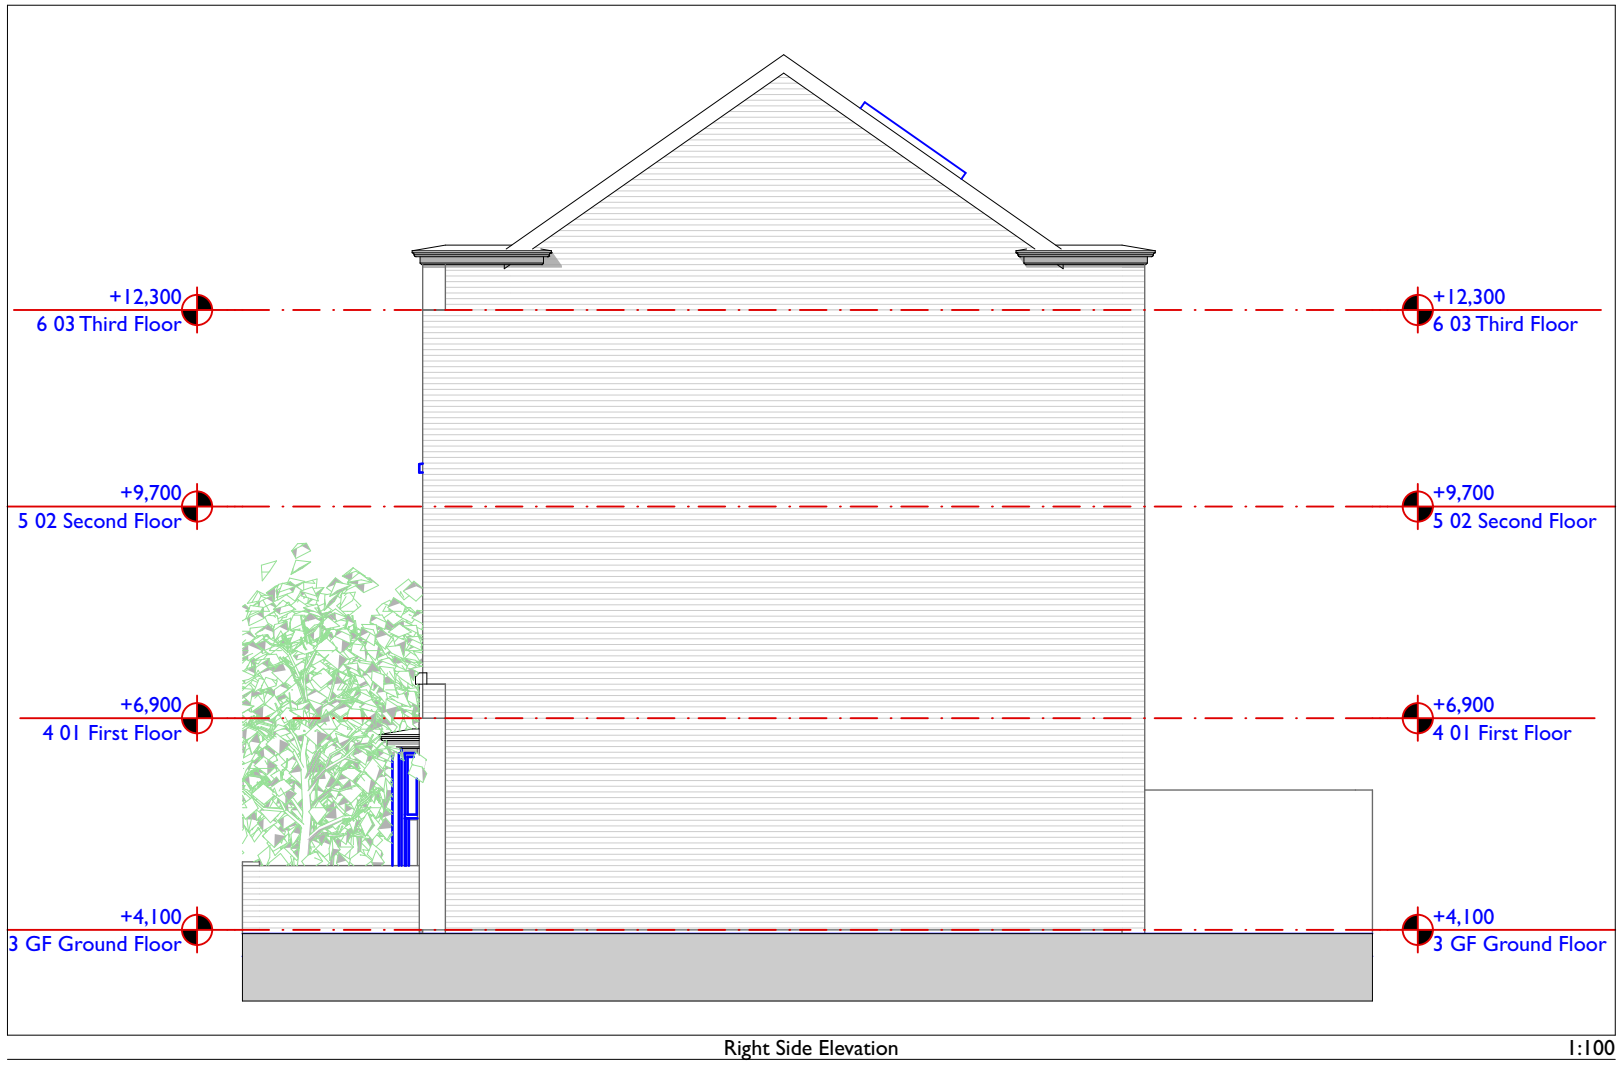


Right Side Elevation

1:100

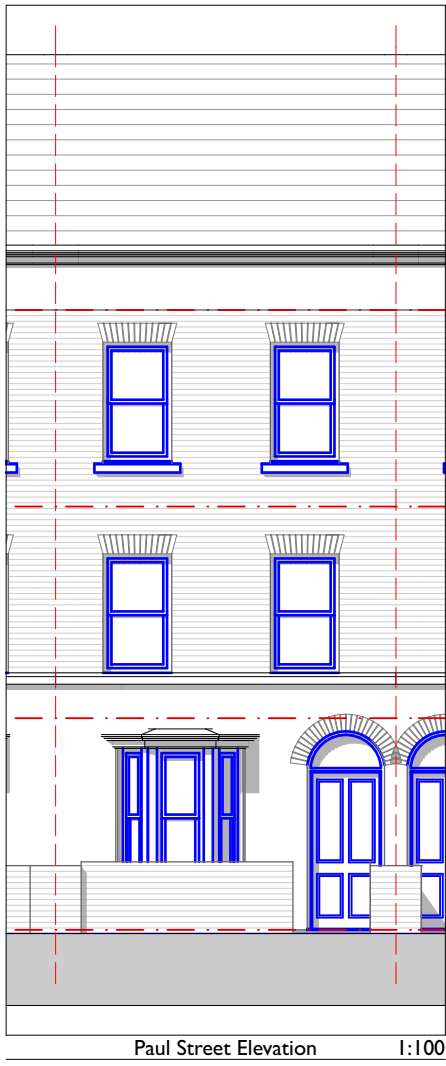


Paul Street Elevation

1:100

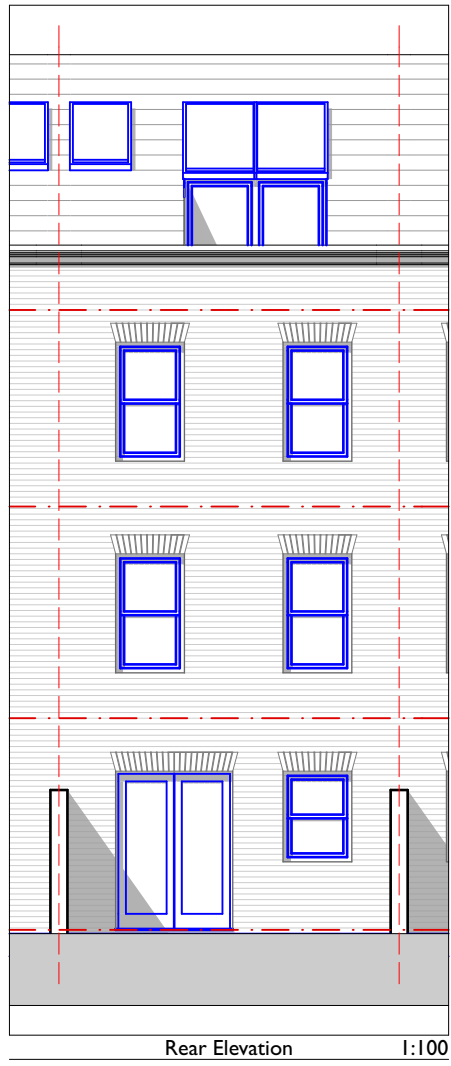


Rear Elevation

1:100

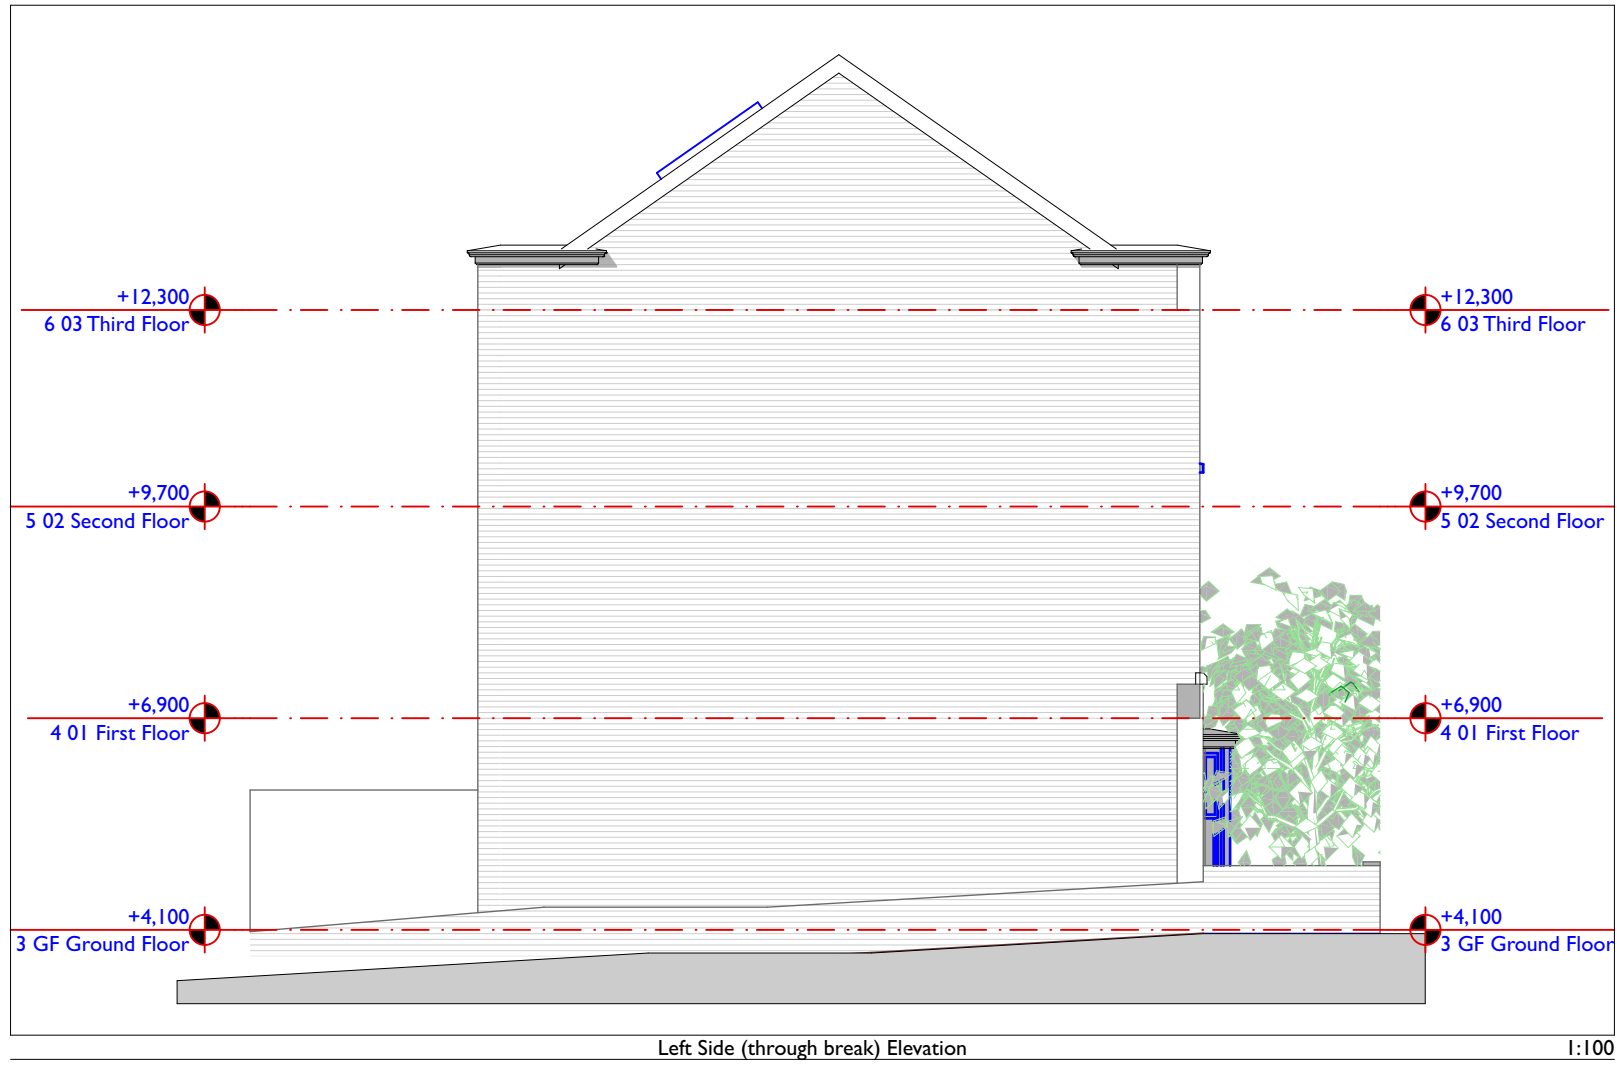

Left Side (through break) Elevation

1:100

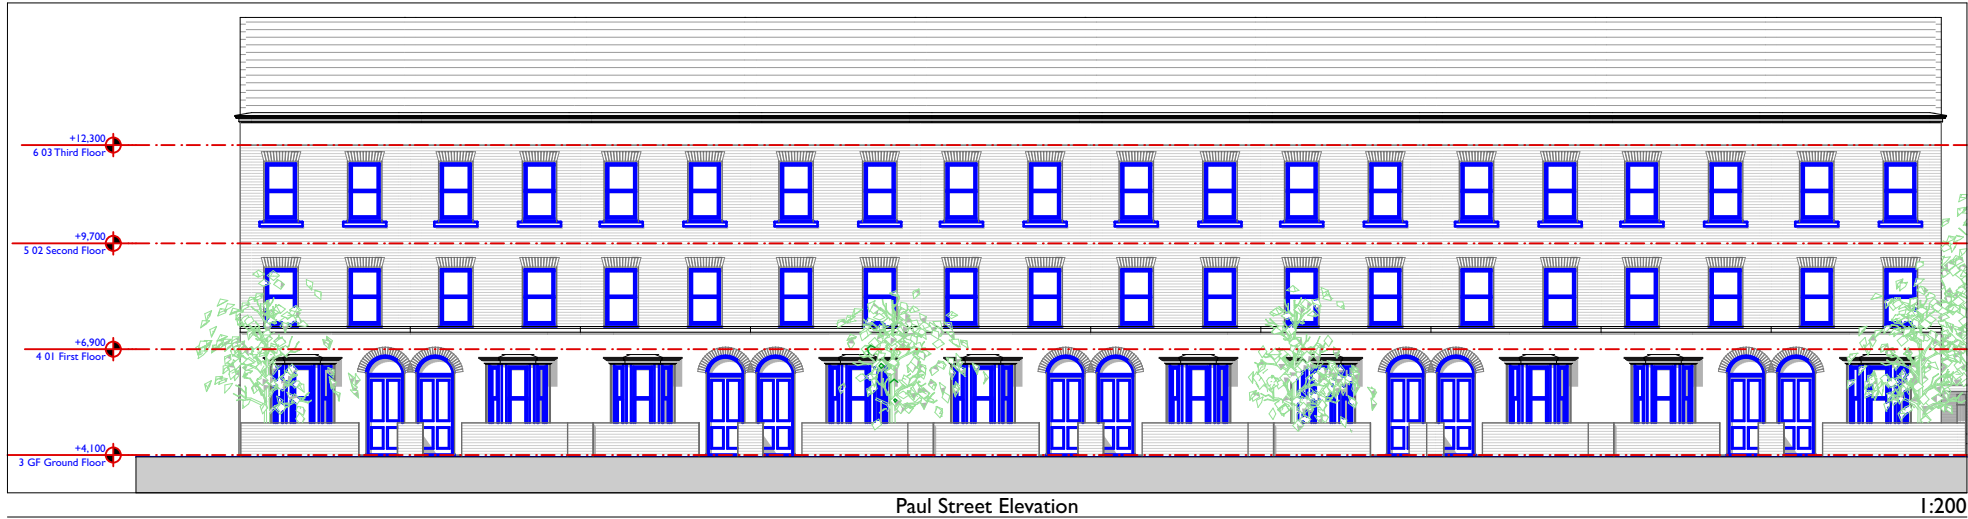


Paul Street Elevation

1:200




Rear Elevation

1:200

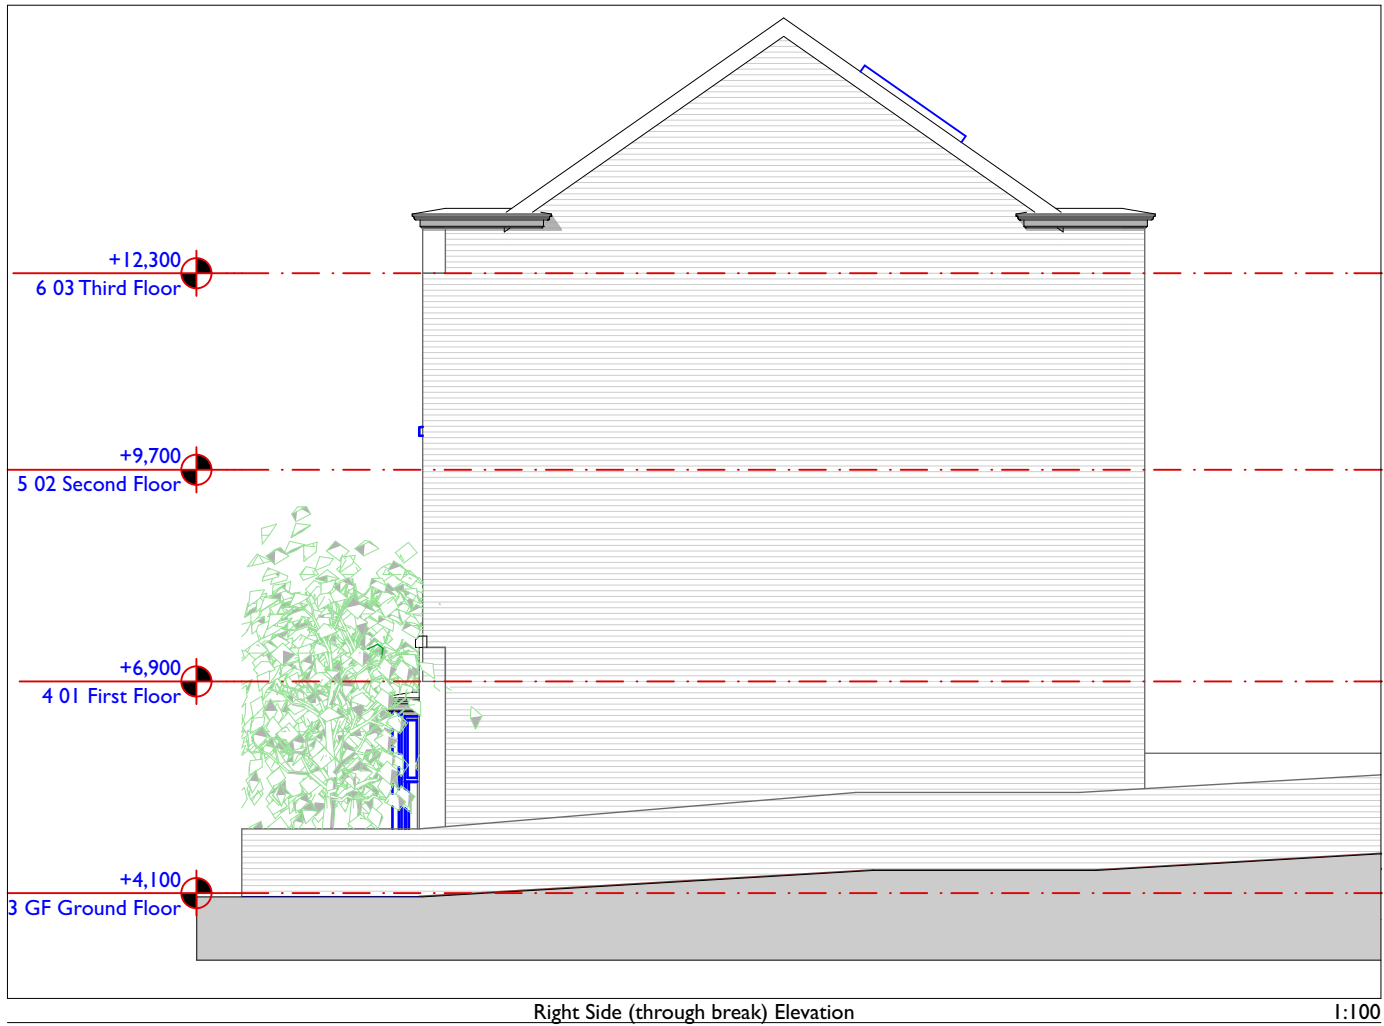


Right Side (through break) Elevation

1:100

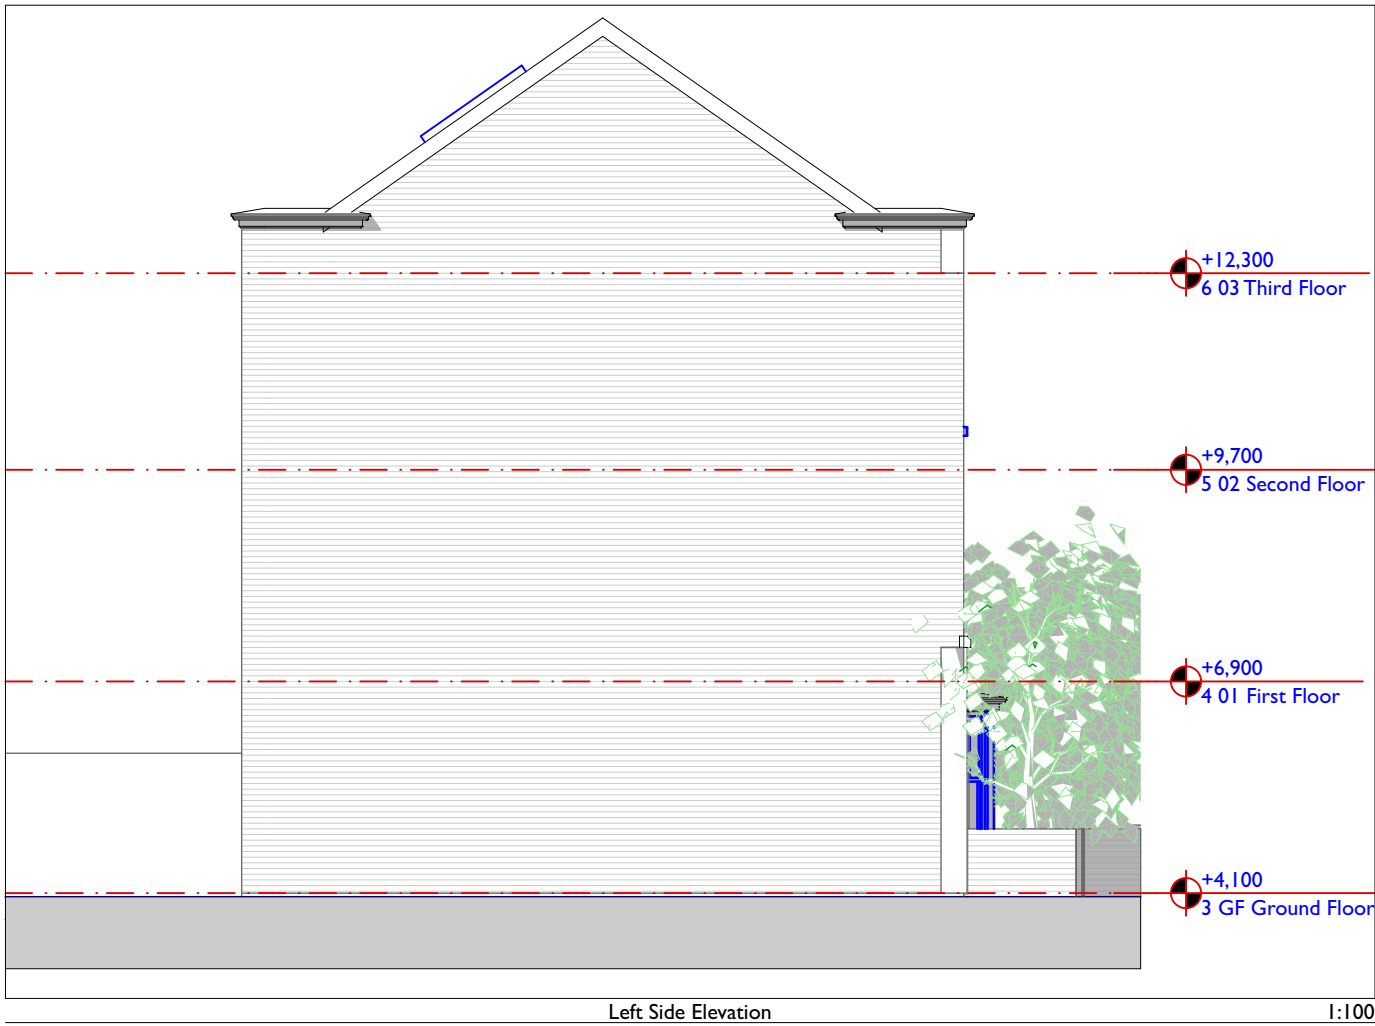

Left Side Elevation

1:100

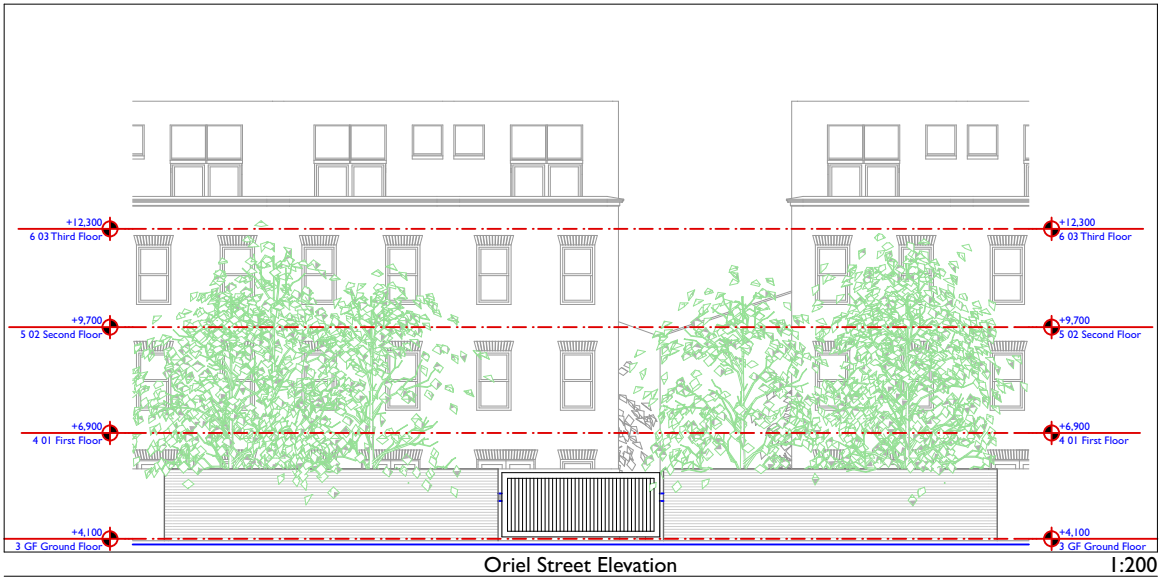

Oriel Street Elevation

1:200

CONSTRUCTIVE
THINKING

Constructive Thinking Studio Ltd

Liverpool Science Park IC 1
131 Mount Pleasant
L3 5TF

www.constructivethinking.co.uk
t: +44(0) 151 705 3433
f: +44(0) 151 705 3433
e: bim@constructivethinking.co.uk

Client	Vauxhall Developments Ltd
Project	Paul Street / Oriel Street Phase I
Layout	Proposed Elevations
Drawings	Paul Street Elevation, Rear Elevation, Right Side Elevation, Left Side (through break) Elevation, Right Side (through break) Elevation, Left Side Elevation, Oriel Street Elevation
Drawing Number	Revision
3128	01