


CONSTRUCTIVE
THINKING

Drawing Transmittal Schedule						
	Issued Date	Layout ID	Layout Name	Drawing Scales	Revision	Remarks
02, Planning Amendment						
	04/05/2018 14:36	0000	Front Cover and Issue Sheet	1:1	02	
	04/05/2018 14:36	3100	Location Plan	1:1250	02	
	04/05/2018 14:36	3101	Site & Block Plan	1:500	02	
	04/05/2018 14:36	3200	Ground Floor Plan	1:50	02	
	04/05/2018 14:36	3201	First Floor Plan	1:50	02	
	04/05/2018 14:36	3202	Second Floor Plan	1:50	02	
	04/05/2018 14:36	3203	Third Floor Plan	1:50	02	
	04/05/2018 14:36	3204	Fourth Floor Plan	1:50	02	
	04/05/2018 14:36	3205	Fifth Floor Plan	1:50	02	
	04/05/2018 14:36	3206	Sixth Floor Plan	1:50	02	
	04/05/2018 14:36	3207	Roof Plan	1:50	02	
	04/05/2018 14:36	3300	Cross Section	1:100	02	
	04/05/2018 14:36	3301	Long Section	1:100	02	
	04/05/2018 14:36	3400	Proposed Building Elevations - Sheet 01	1:100, 1:100	02	
	04/05/2018 14:36	3401	Proposed Building Elevations - Sheet 02	1:100, 1:100	02	
	04/05/2018 14:36	3402	Pomona Streetscene Elevation	1:200	02	
	04/05/2018 14:36	3403	Cathedral Walk Streetscene Elevation	1:200	02	
	04/05/2018 14:36	3500	CGI View From Gt Orford St		02	
	04/05/2018 14:36	3501	CGI View From Mount Pleasant		02	
	04/05/2018 14:36	3502	CGI View From Pomona St		02	
	04/05/2018 14:36	3503	CGI View From ADA		02	
	04/05/2018 14:36	3504	CGI High Level		02	
	04/05/2018 14:36	3505	Visual Impact Study from Mount Pleasant		02	
	04/05/2018 14:36	3506	Visual Impact Study from Clarence Street		02	

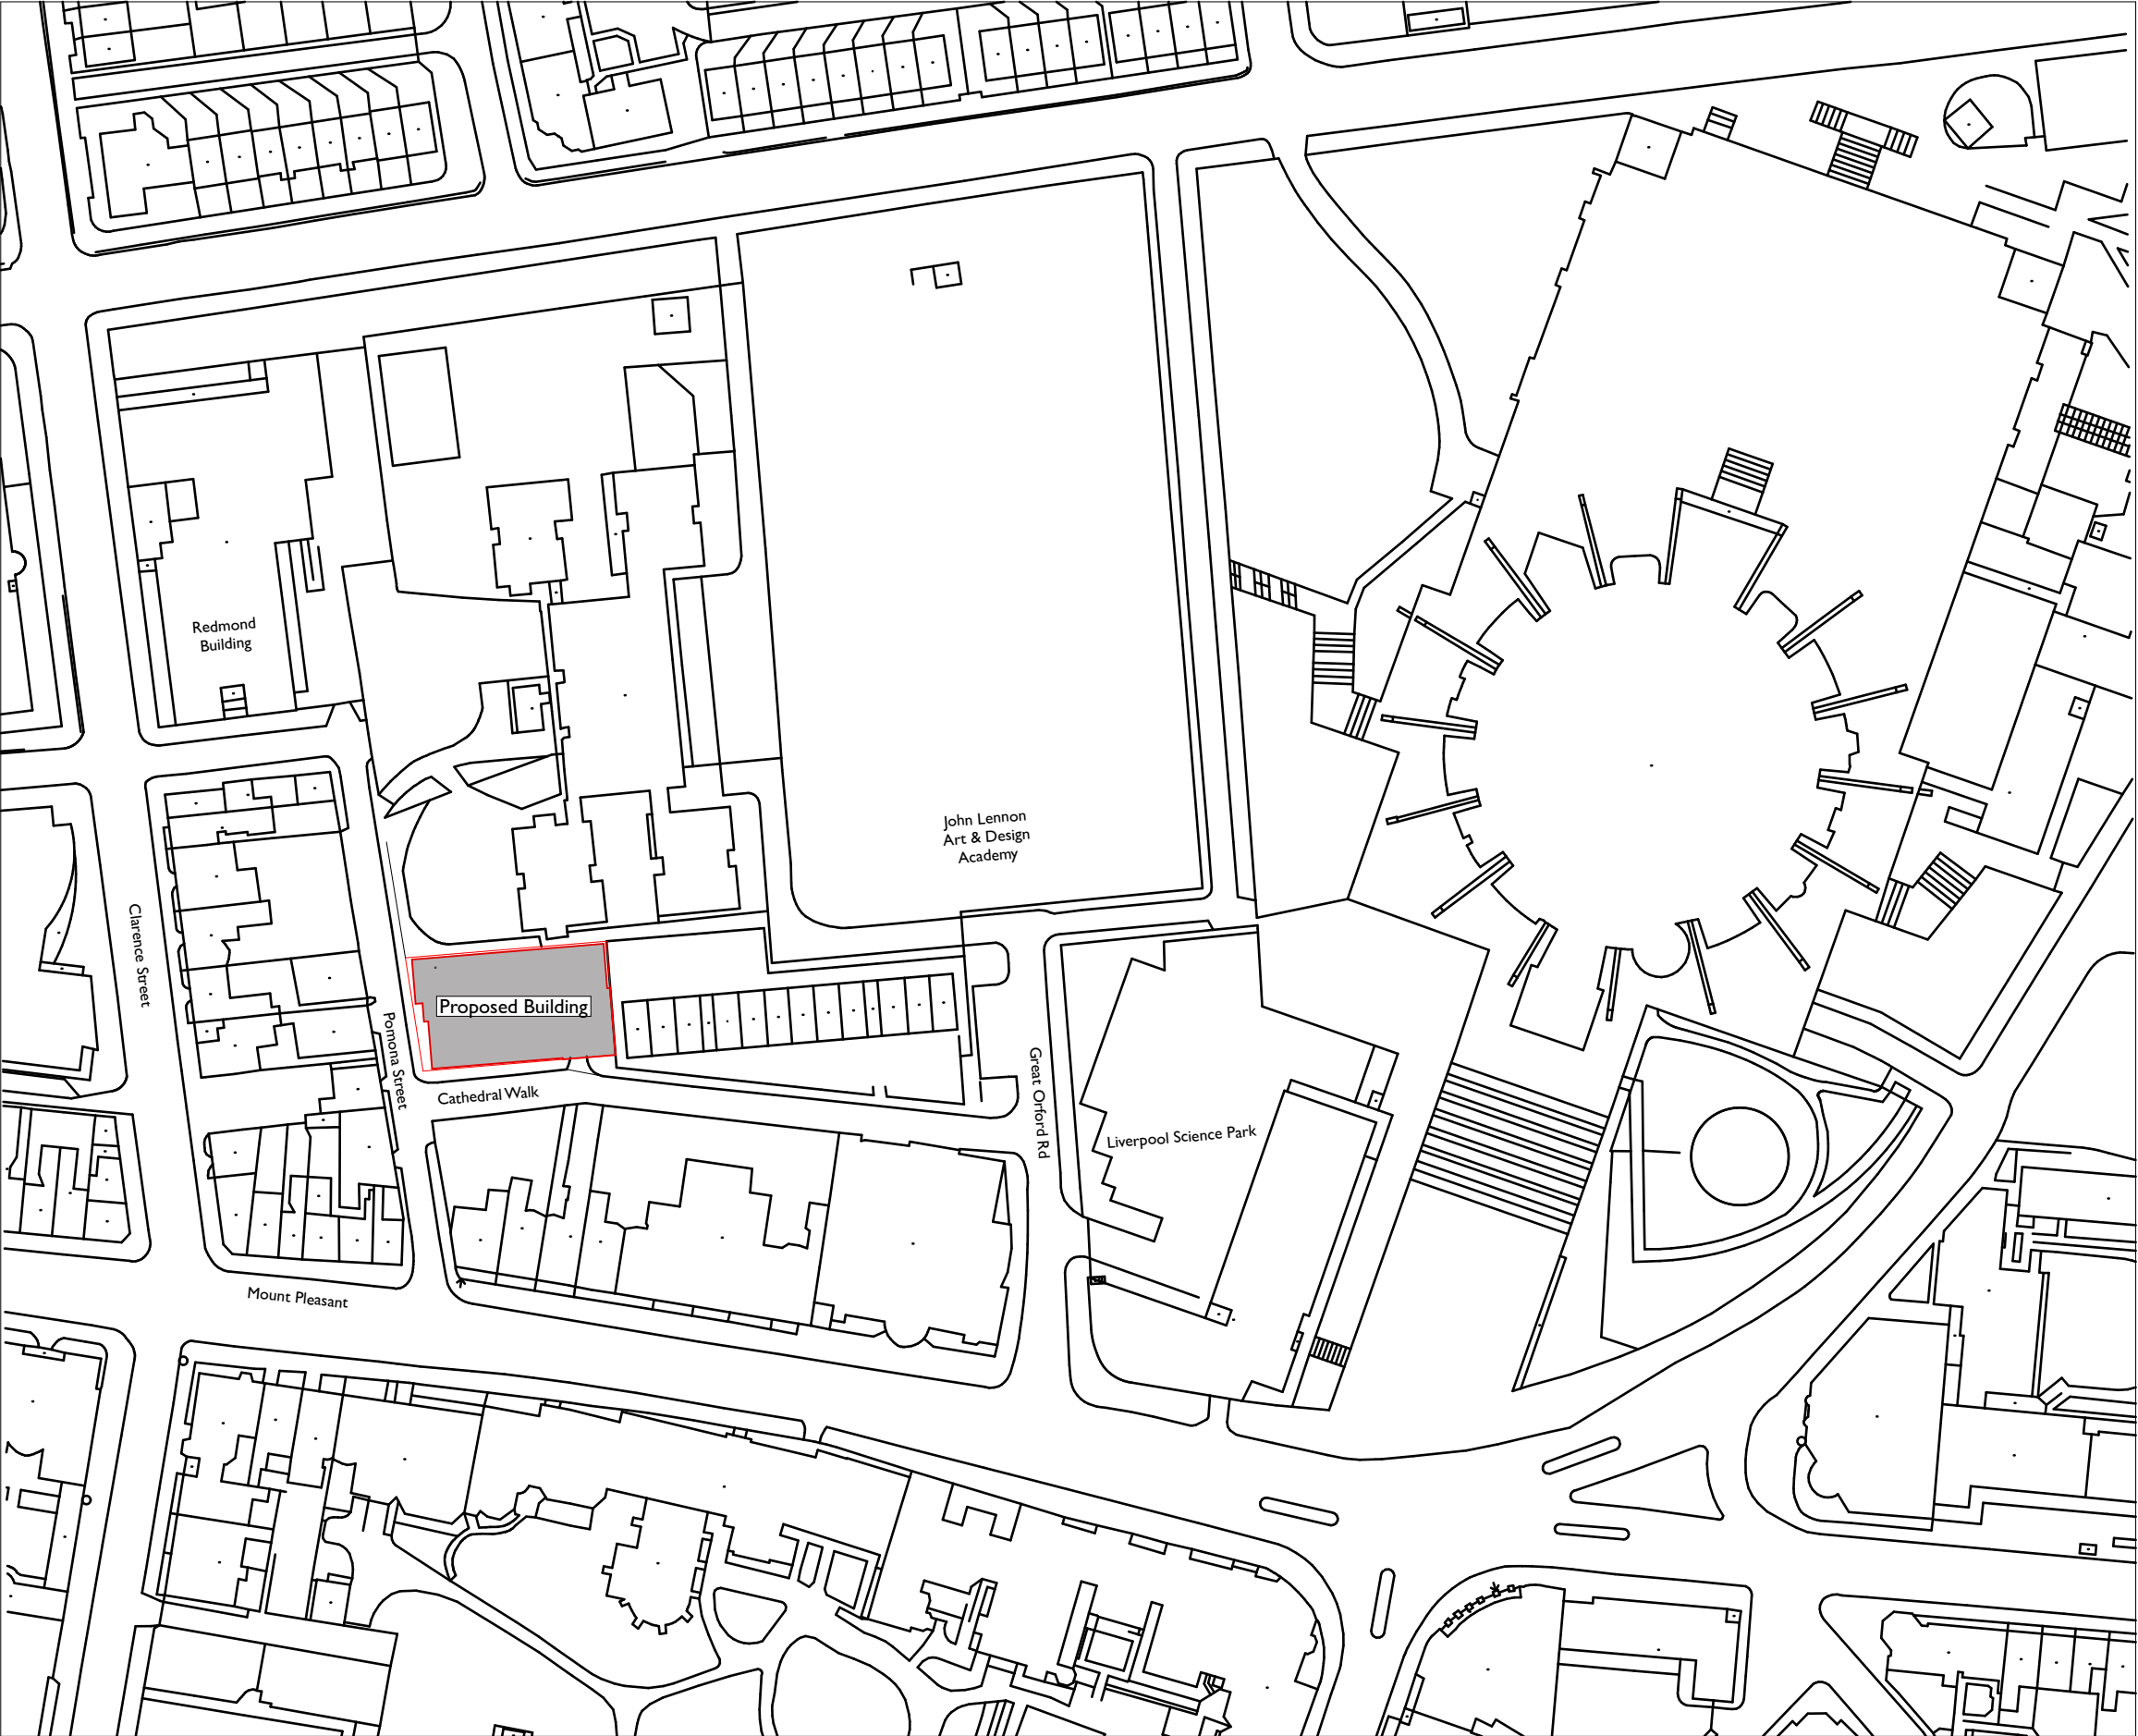

Location Plan

1:1250

CONSTRUCTIVE
THINKING

Constructive Thinking Studio Ltd
Liverpool Science Park IC1
131 Mount Pleasant
L3 5TF

www.constructivethinking.co.uk
t: +44(0) 151 705 9433
f: #Contact Fax
e: stuart@constructivethinking.co.uk


Client Deane Arslanian

Project Pomona St/Cathedral Walk

Location Plan

Drawings Location Plan

Drawing Number										Revision	
3158	CTS	00	GF	DR	A	3100				02	

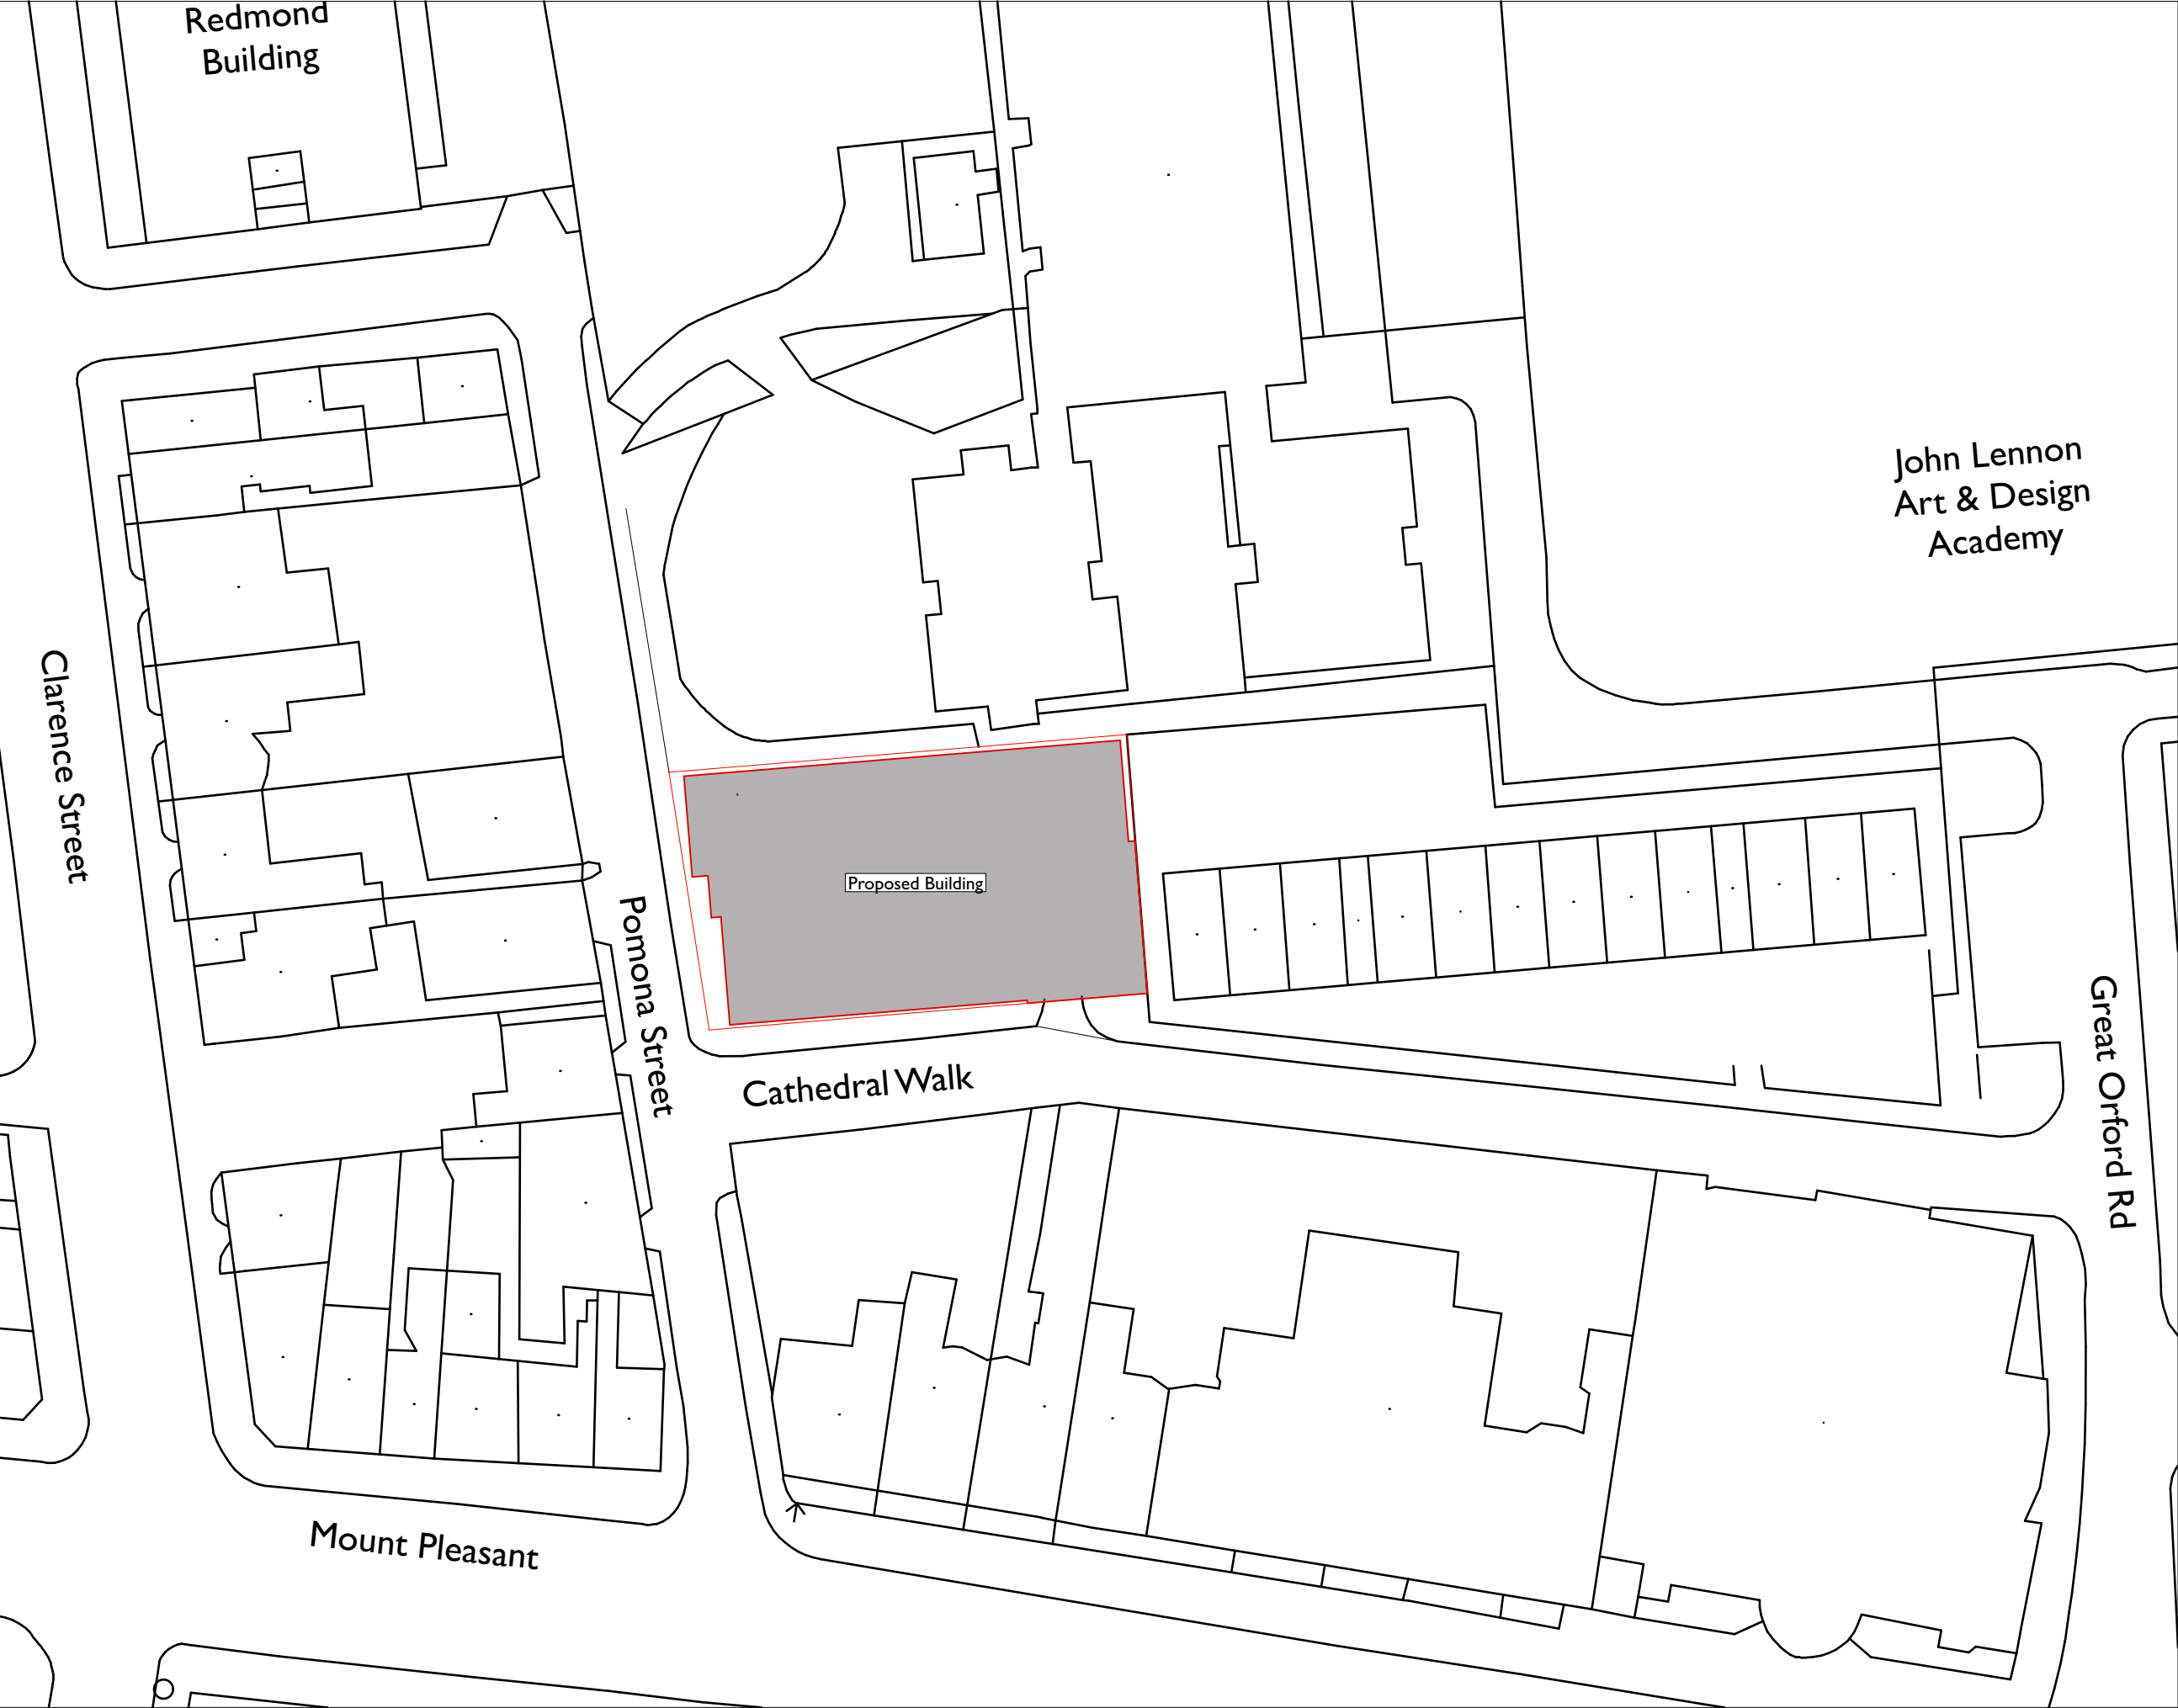

Block Plan

1:500


CONSTRUCTIVE
THINKING

Constructive Thinking Studio Ltd
Liverpool Science Park IC1
131 Mount Pleasant
L3 5TF

www.constructivethinking.co.uk
t: +44(0) 151 705 9433
f: #Contact Fax
e: stuart@constructivethinking.co.uk

Client	Deane Arslanian
Project	Pomona St/Cathedral Walk
Site & Block Plan	
Drawings Block Plan	
Drawing Number	
Revision	

3158	CTS	00	GF	DR	A	3101	02
------	-----	----	----	----	---	------	----

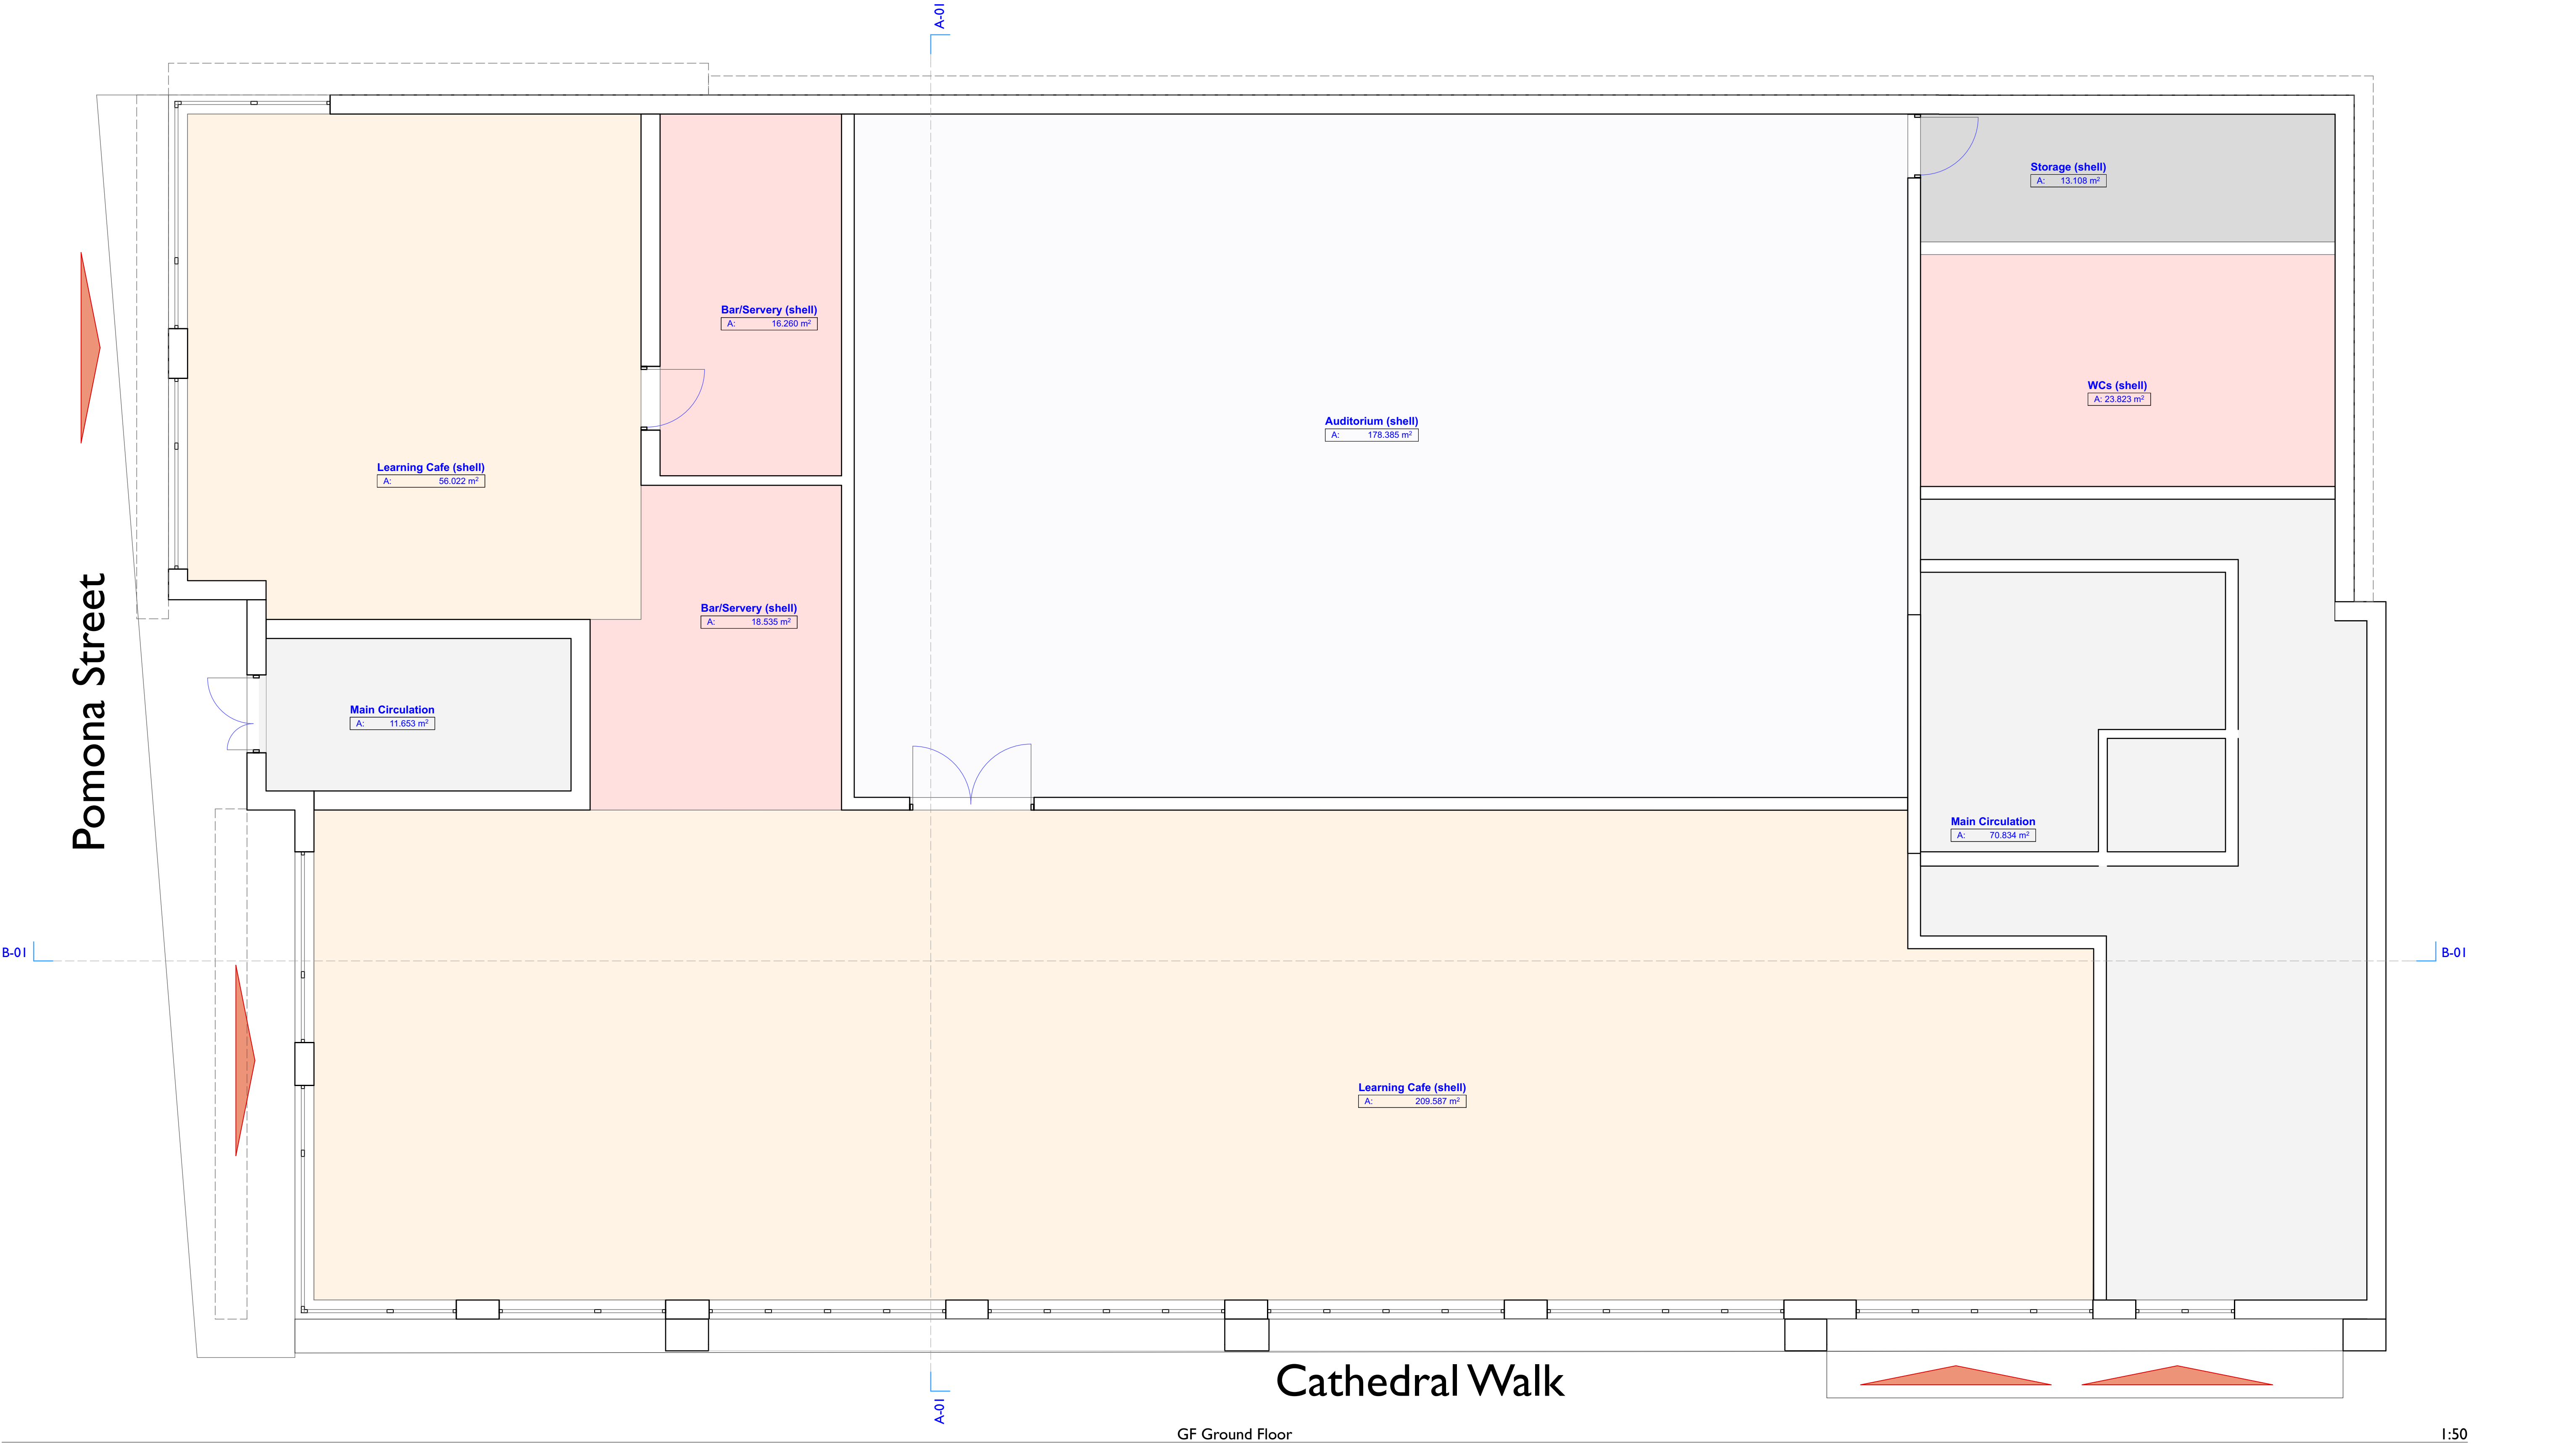

GF Ground Floor


1:50

CONSTRUCTIVE
THINKING

Constructive Thinking Studio Ltd
Liverpool Science Park IC1
131 Mount Pleasant
L3 5TF

www.constructivethinking.co.uk
t: +44(0) 151 705 3433
f: #Contact Fax
e: stuart@constructivethinking.co.uk

Client	Deane Arslanian						
Project	Pomona St/Cathedral Walk						
Ground Floor Plan							
Drawings GF Ground Floor							
Drawing Number							
3158	CTS	00	GF	DR	A	3200	02
Revision							

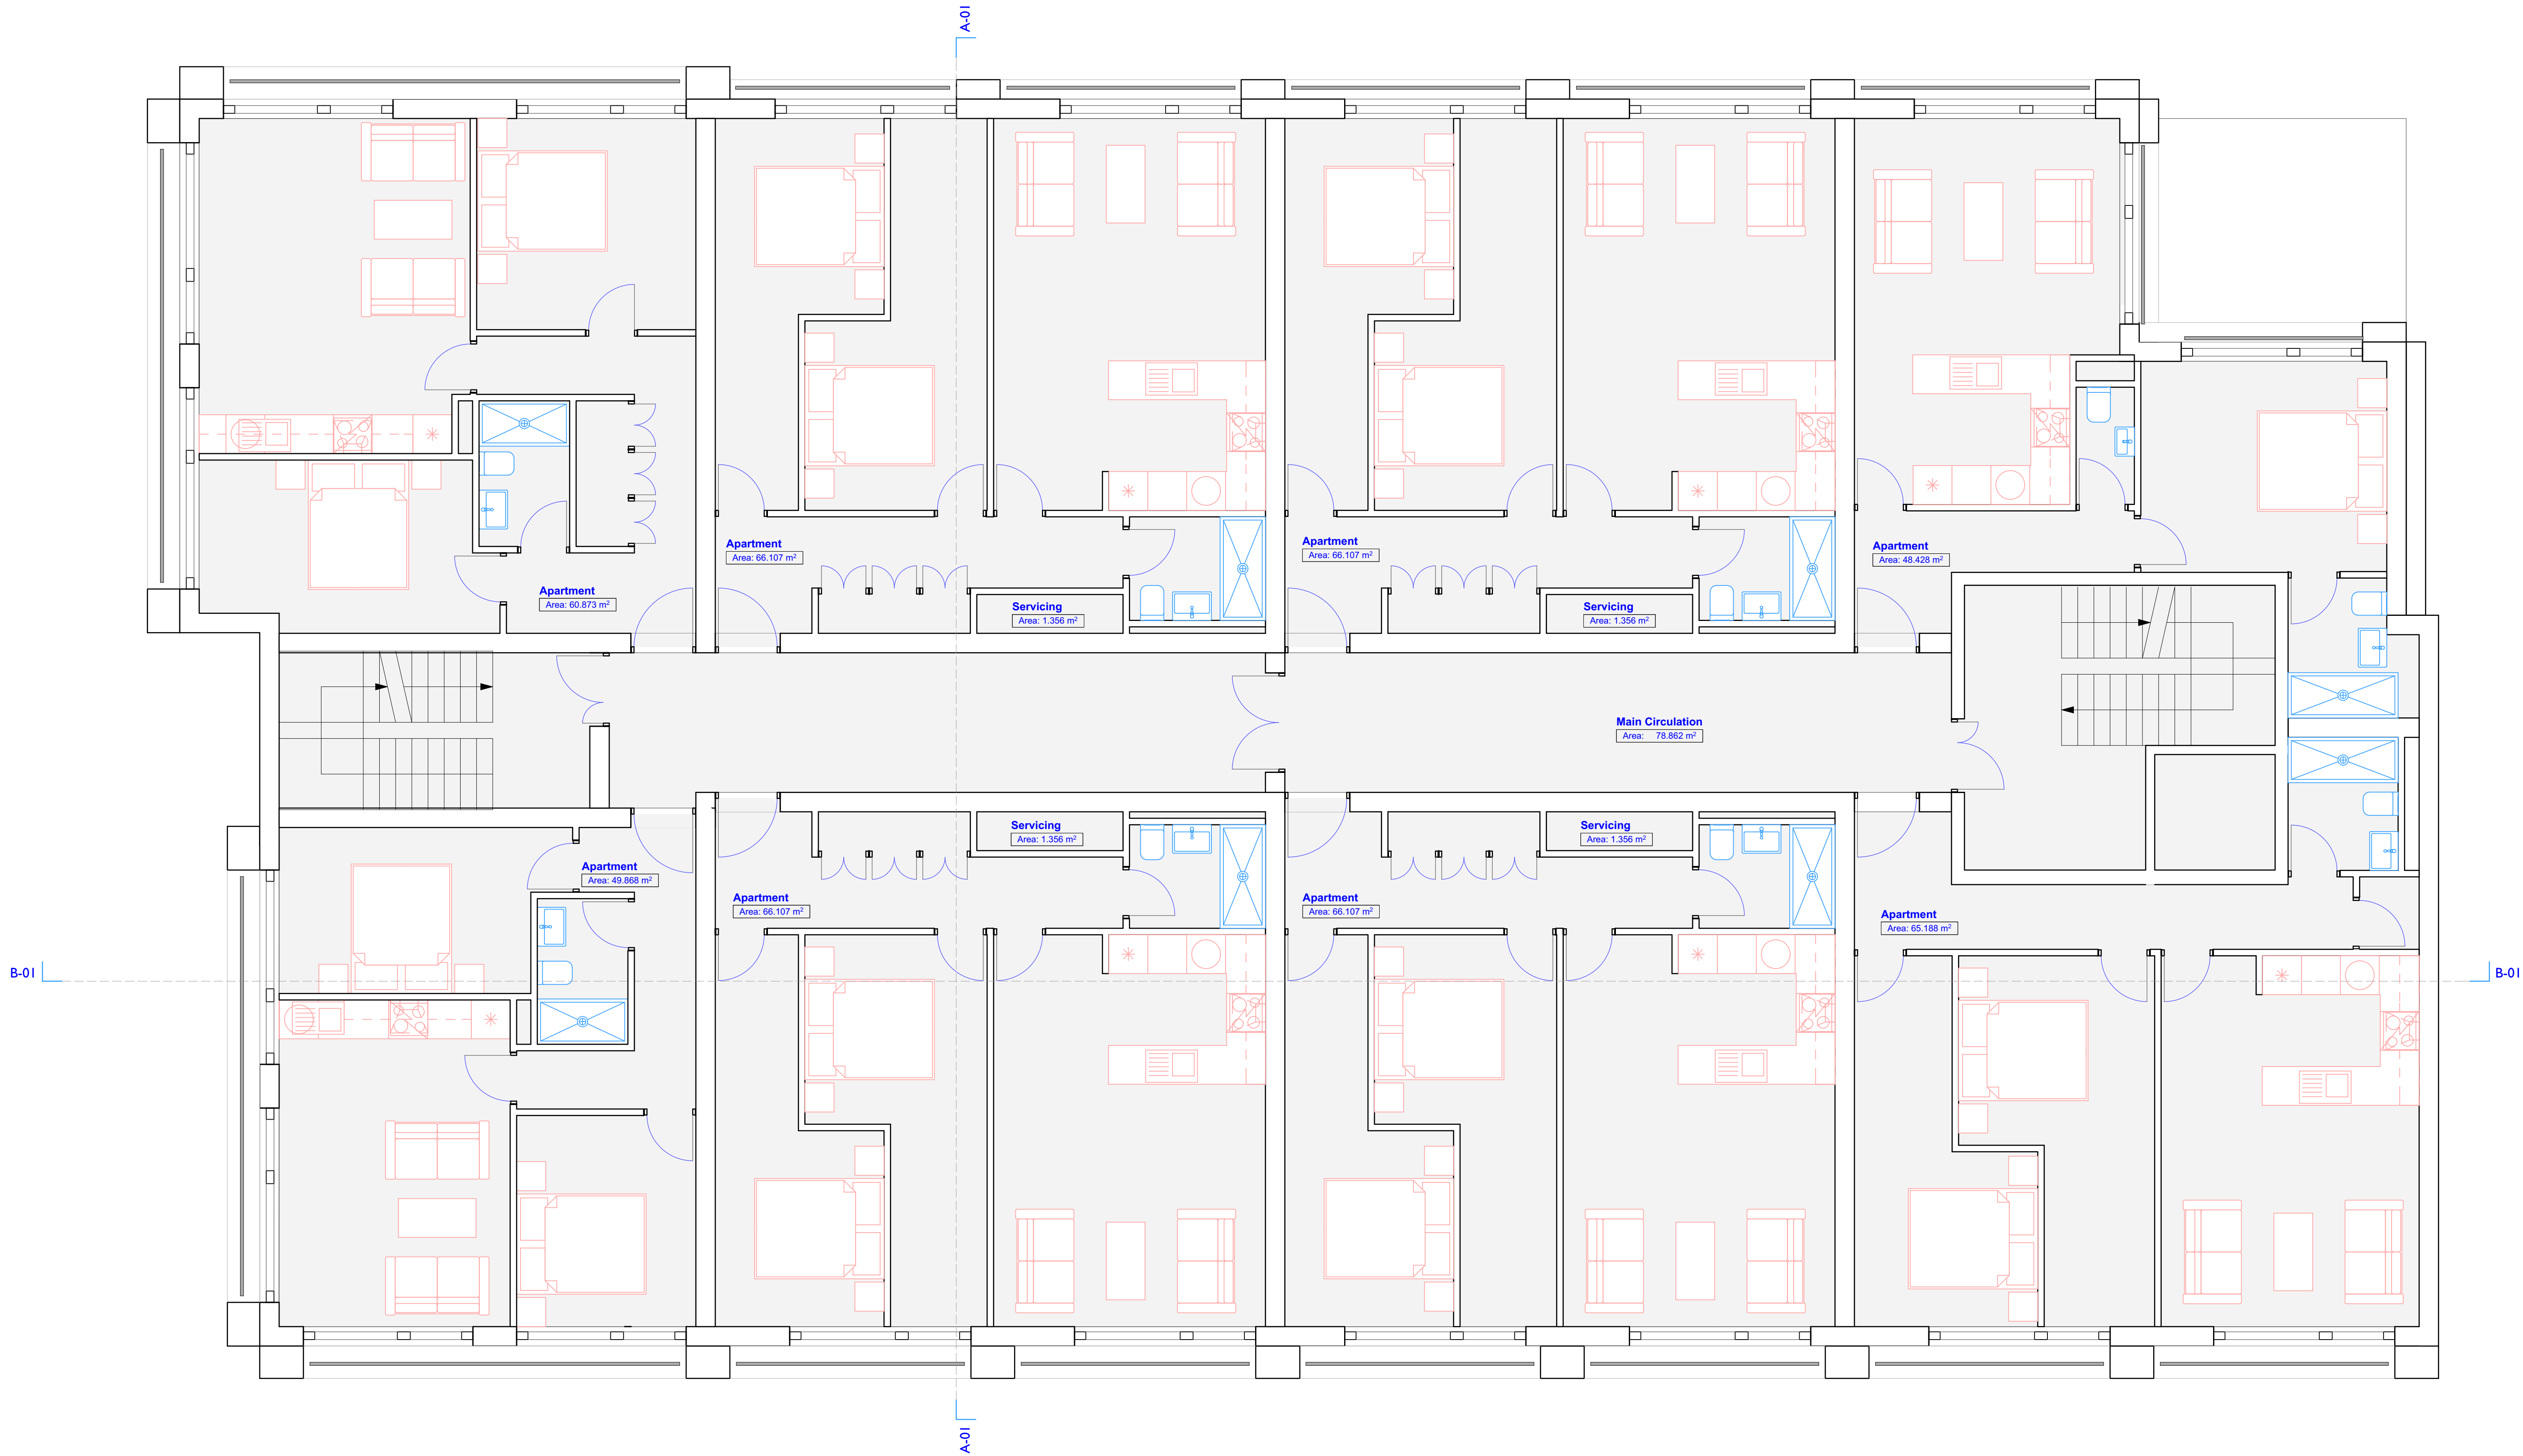

01 First Floor

1:50

CONSTRUCTIVE
THINKING

Constructive Thinking Studio Ltd
Liverpool Science Park IC1
131 Mount Pleasant
L3 5TF

www.constructivethinking.co.uk

t: +44(0) 151 705 3433

f: #Contact Fax

e: stuart@constructivethinking.co.uk

Client

Deane Arslanian

Project

Pomona Su/Cathedral Walk

First Floor Plan

Drawings 01 First Floor

Drawing Number

Revision

3158

CTS

00

01

DR

A

3201

02



02 Second Floor

1:50

CONSTRUCTIVE
THINKING

Constructive Thinking Studio Ltd
Liverpool Science Park IC1
131 Mount Pleasant
L3 5TF

www.constructivethinking.co.uk
t: +44(0) 151 705 3433
f: #Contact Fax
e: stuart@constructivethinking.co.uk

ClientDeane Arslanian

ProjectPomona Su/Cathedral Walk

Second Floor Plan

Drawings 02 Second Floor

Drawing Number

Revision

3158

CTS

00

02

DR

A

3202

02



03 Third Floor

1:50

CONSTRUCTIVE
THINKING

Constructive Thinking Studio Ltd
Liverpool Science Park IC1
131 Mount Pleasant
L3 5TF

www.constructivethinking.co.uk

t: +44(0) 151 705 3433

f: #Contact Fax

e: stuart@constructivethinking.co.uk

Client

Deane Arslanian

Project

Pomona Su/Cathedral Walk

Third Floor Plan

Drawings 03 Third Floor

Drawing Number

3158

CTS

00

03

DR

A

3203

02

Revision



04 Fourth Floor


1:50

CONSTRUCTIVE
THINKING

Constructive Thinking Studio Ltd
Liverpool Science Park IC1
131 Mount Pleasant
L3 5TF

www.constructivethinking.co.uk
t: +44(0) 151 705 3433
f: #Contact Fax
e: stuart@constructivethinking.co.uk

Client	Deane Arslanian
Project	Pomona St/Cathedral Walk
Fourth Floor Plan	
Drawings 04 Fourth Floor	
Drawing Number	Revision
3158 CTS 00 04 DR A 3204	02

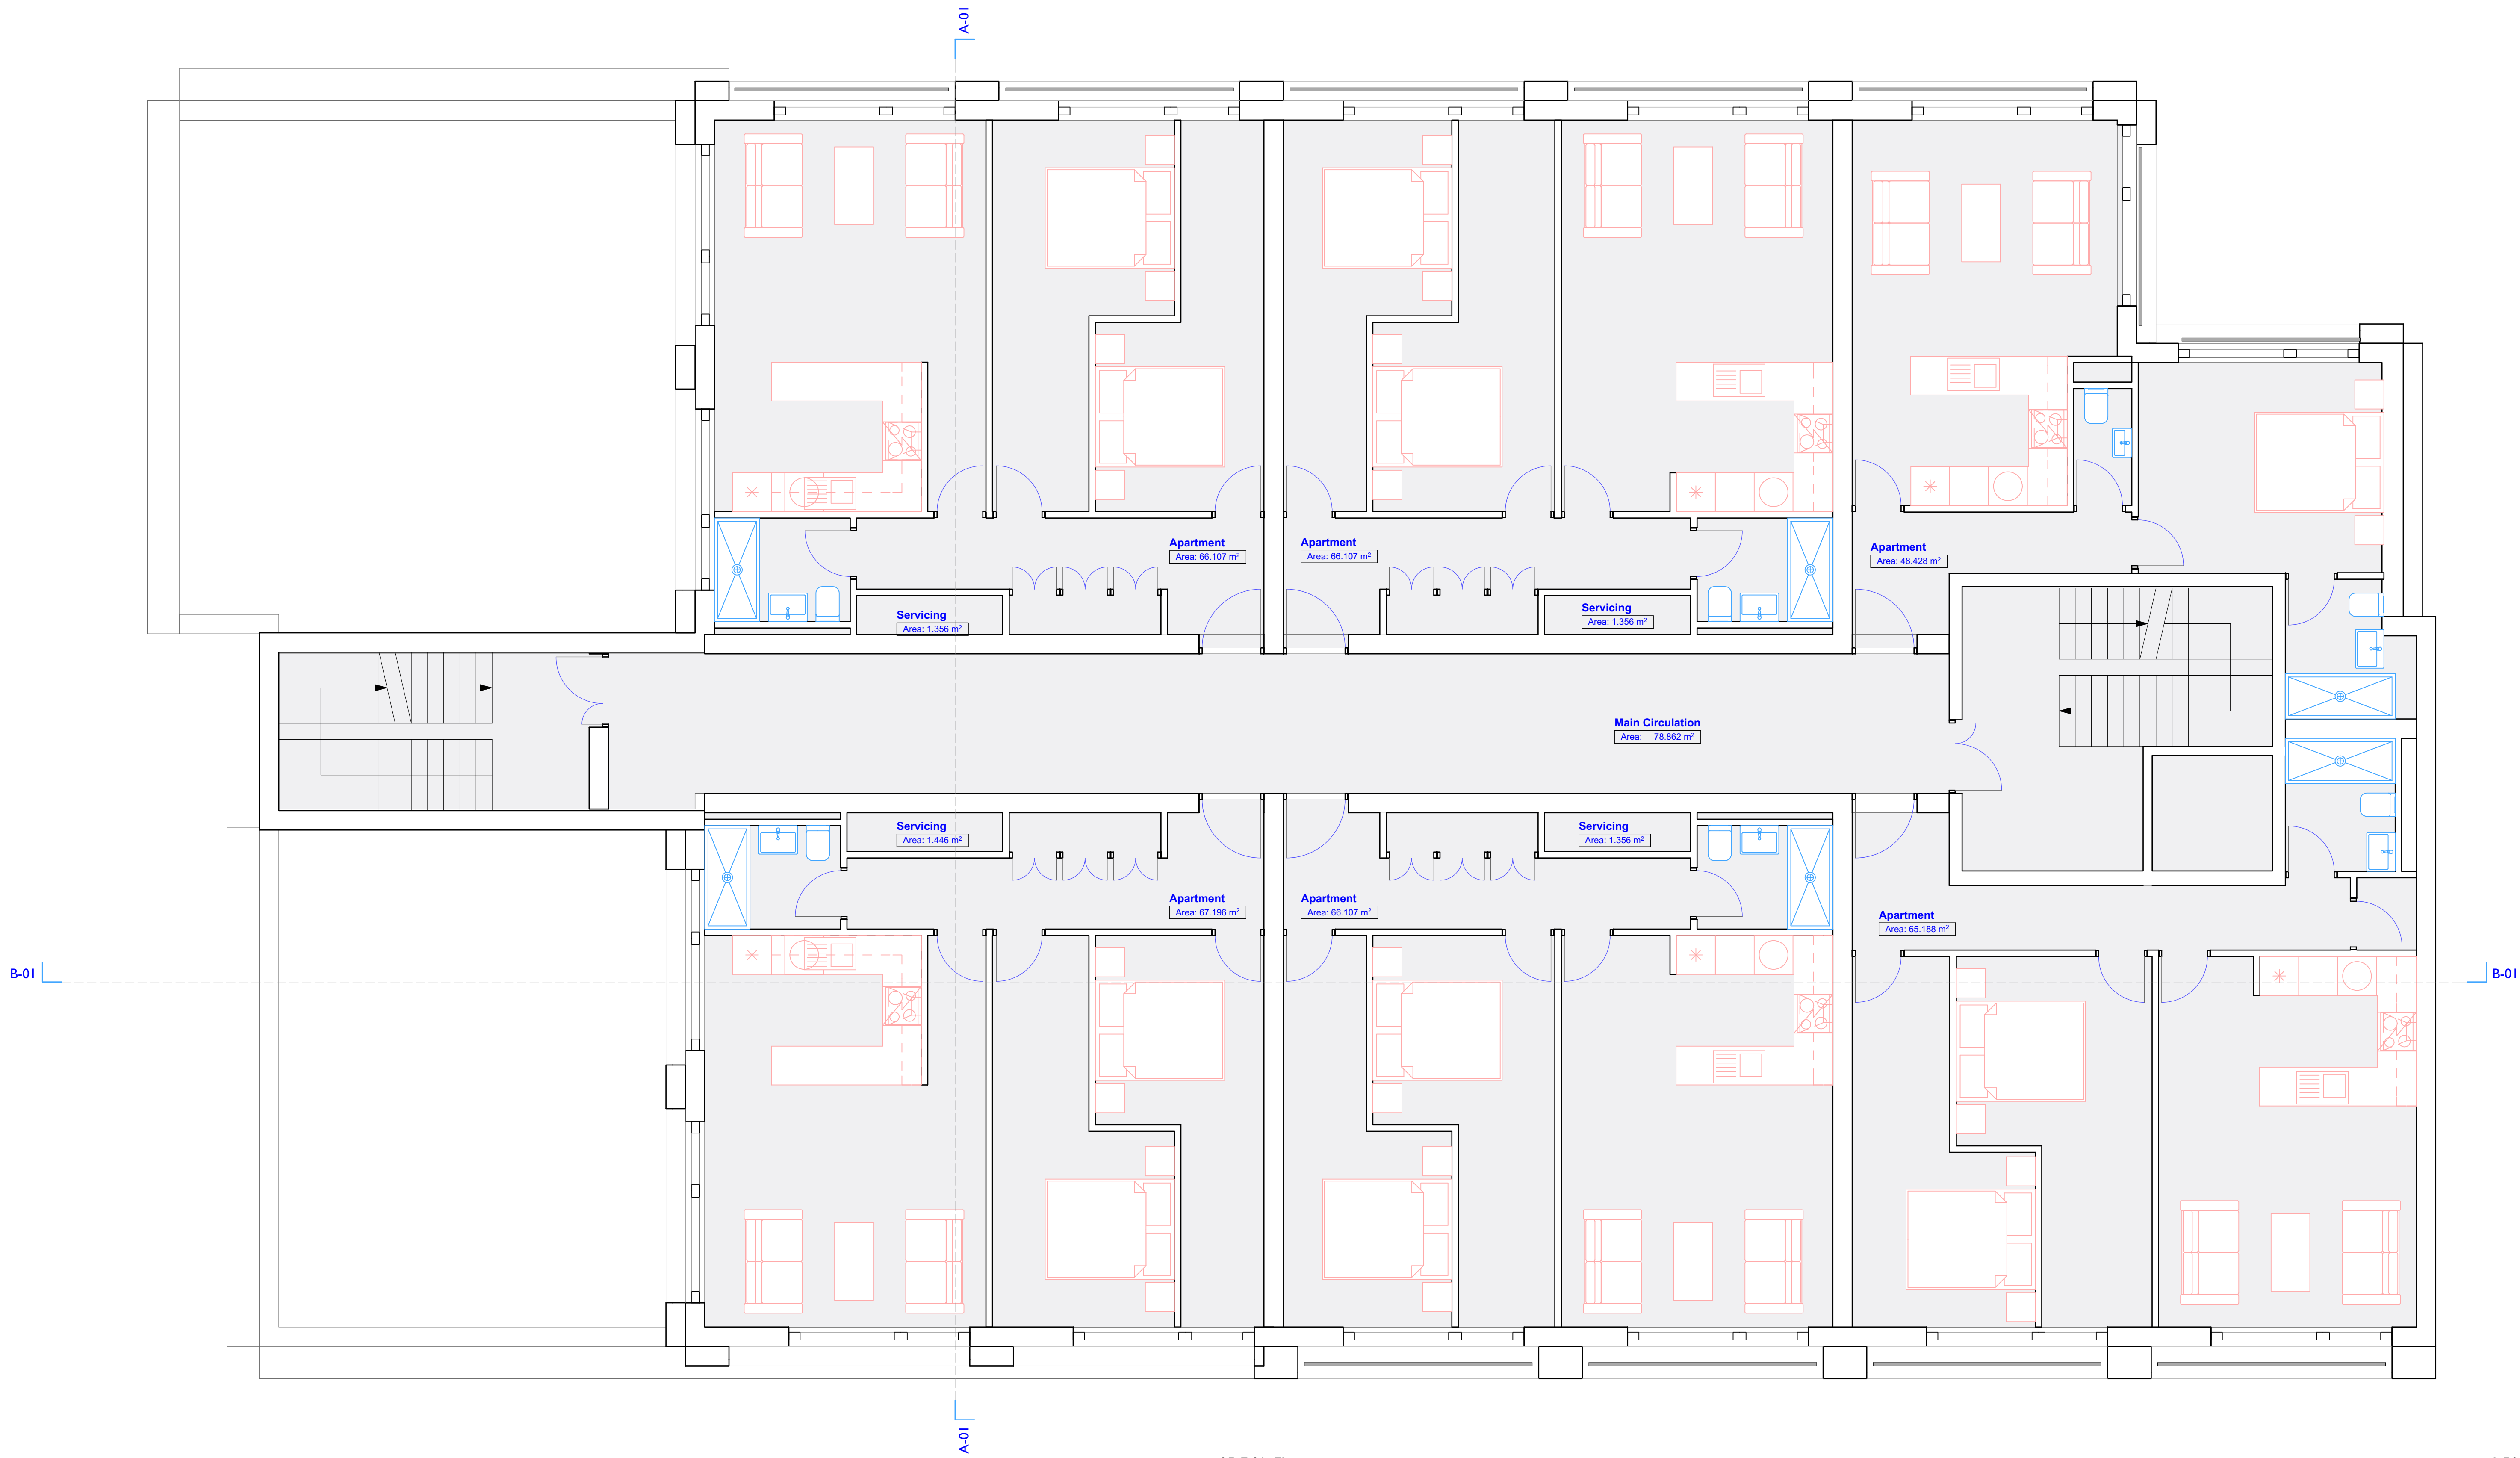

05 Fifth Floor

1:50

CONSTRUCTIVE
THINKING

Constructive Thinking Studio Ltd
Liverpool Science Park IC1
131 Mount Pleasant
L3 5TF

www.constructivethinking.co.uk
t: +44(0) 151 705 3433
f: #Contact Fax
e: stuart@constructivethinking.co.uk

Client		Deane Arslanian	
Project		Pomona St/Cathedral Walk	
Fifth Floor Plan			
Drawings 05 Fifth Floor			
Drawing Number			Revision
3158	CTS	00 04 DR A 3205	02



06 Sixth Floor

1:50

CONSTRUCTIVE
THINKING

Constructive Thinking Studio Ltd
Liverpool Science Park IC1
131 Mount Pleasant
L3 5TF

www.constructivethinking.co.uk

t: +44(0) 151 705 3433

f: #Contact Fax

e: stuart@constructivethinking.co.uk

Client

Deane Arslanian

Project

Pomona St/Cathedral Walk

Sixth Floor Plan

Drawings 06 Sixth Floor

Drawing Number

Revision

3158

CTS

00

05

DR

A

3206

02



CONSTRUCTIVE
THINKING

Constructive Thinking Studio Ltd
Liverpool Science Park IC1
131 Mount Pleasant
L3 5TF

www.constructivethinking.co.uk
t: +44(0) 151 705 3433
f: #Contact Fax
e: stuart@constructivethinking.co.uk

ClientDeane Arslanian

ProjectPomona St/Cathedral Walk

Roof Plan

Drawings RF-Roof

Drawing Number

Revision

3158

CTS

00


RF

DR

A

3207

02

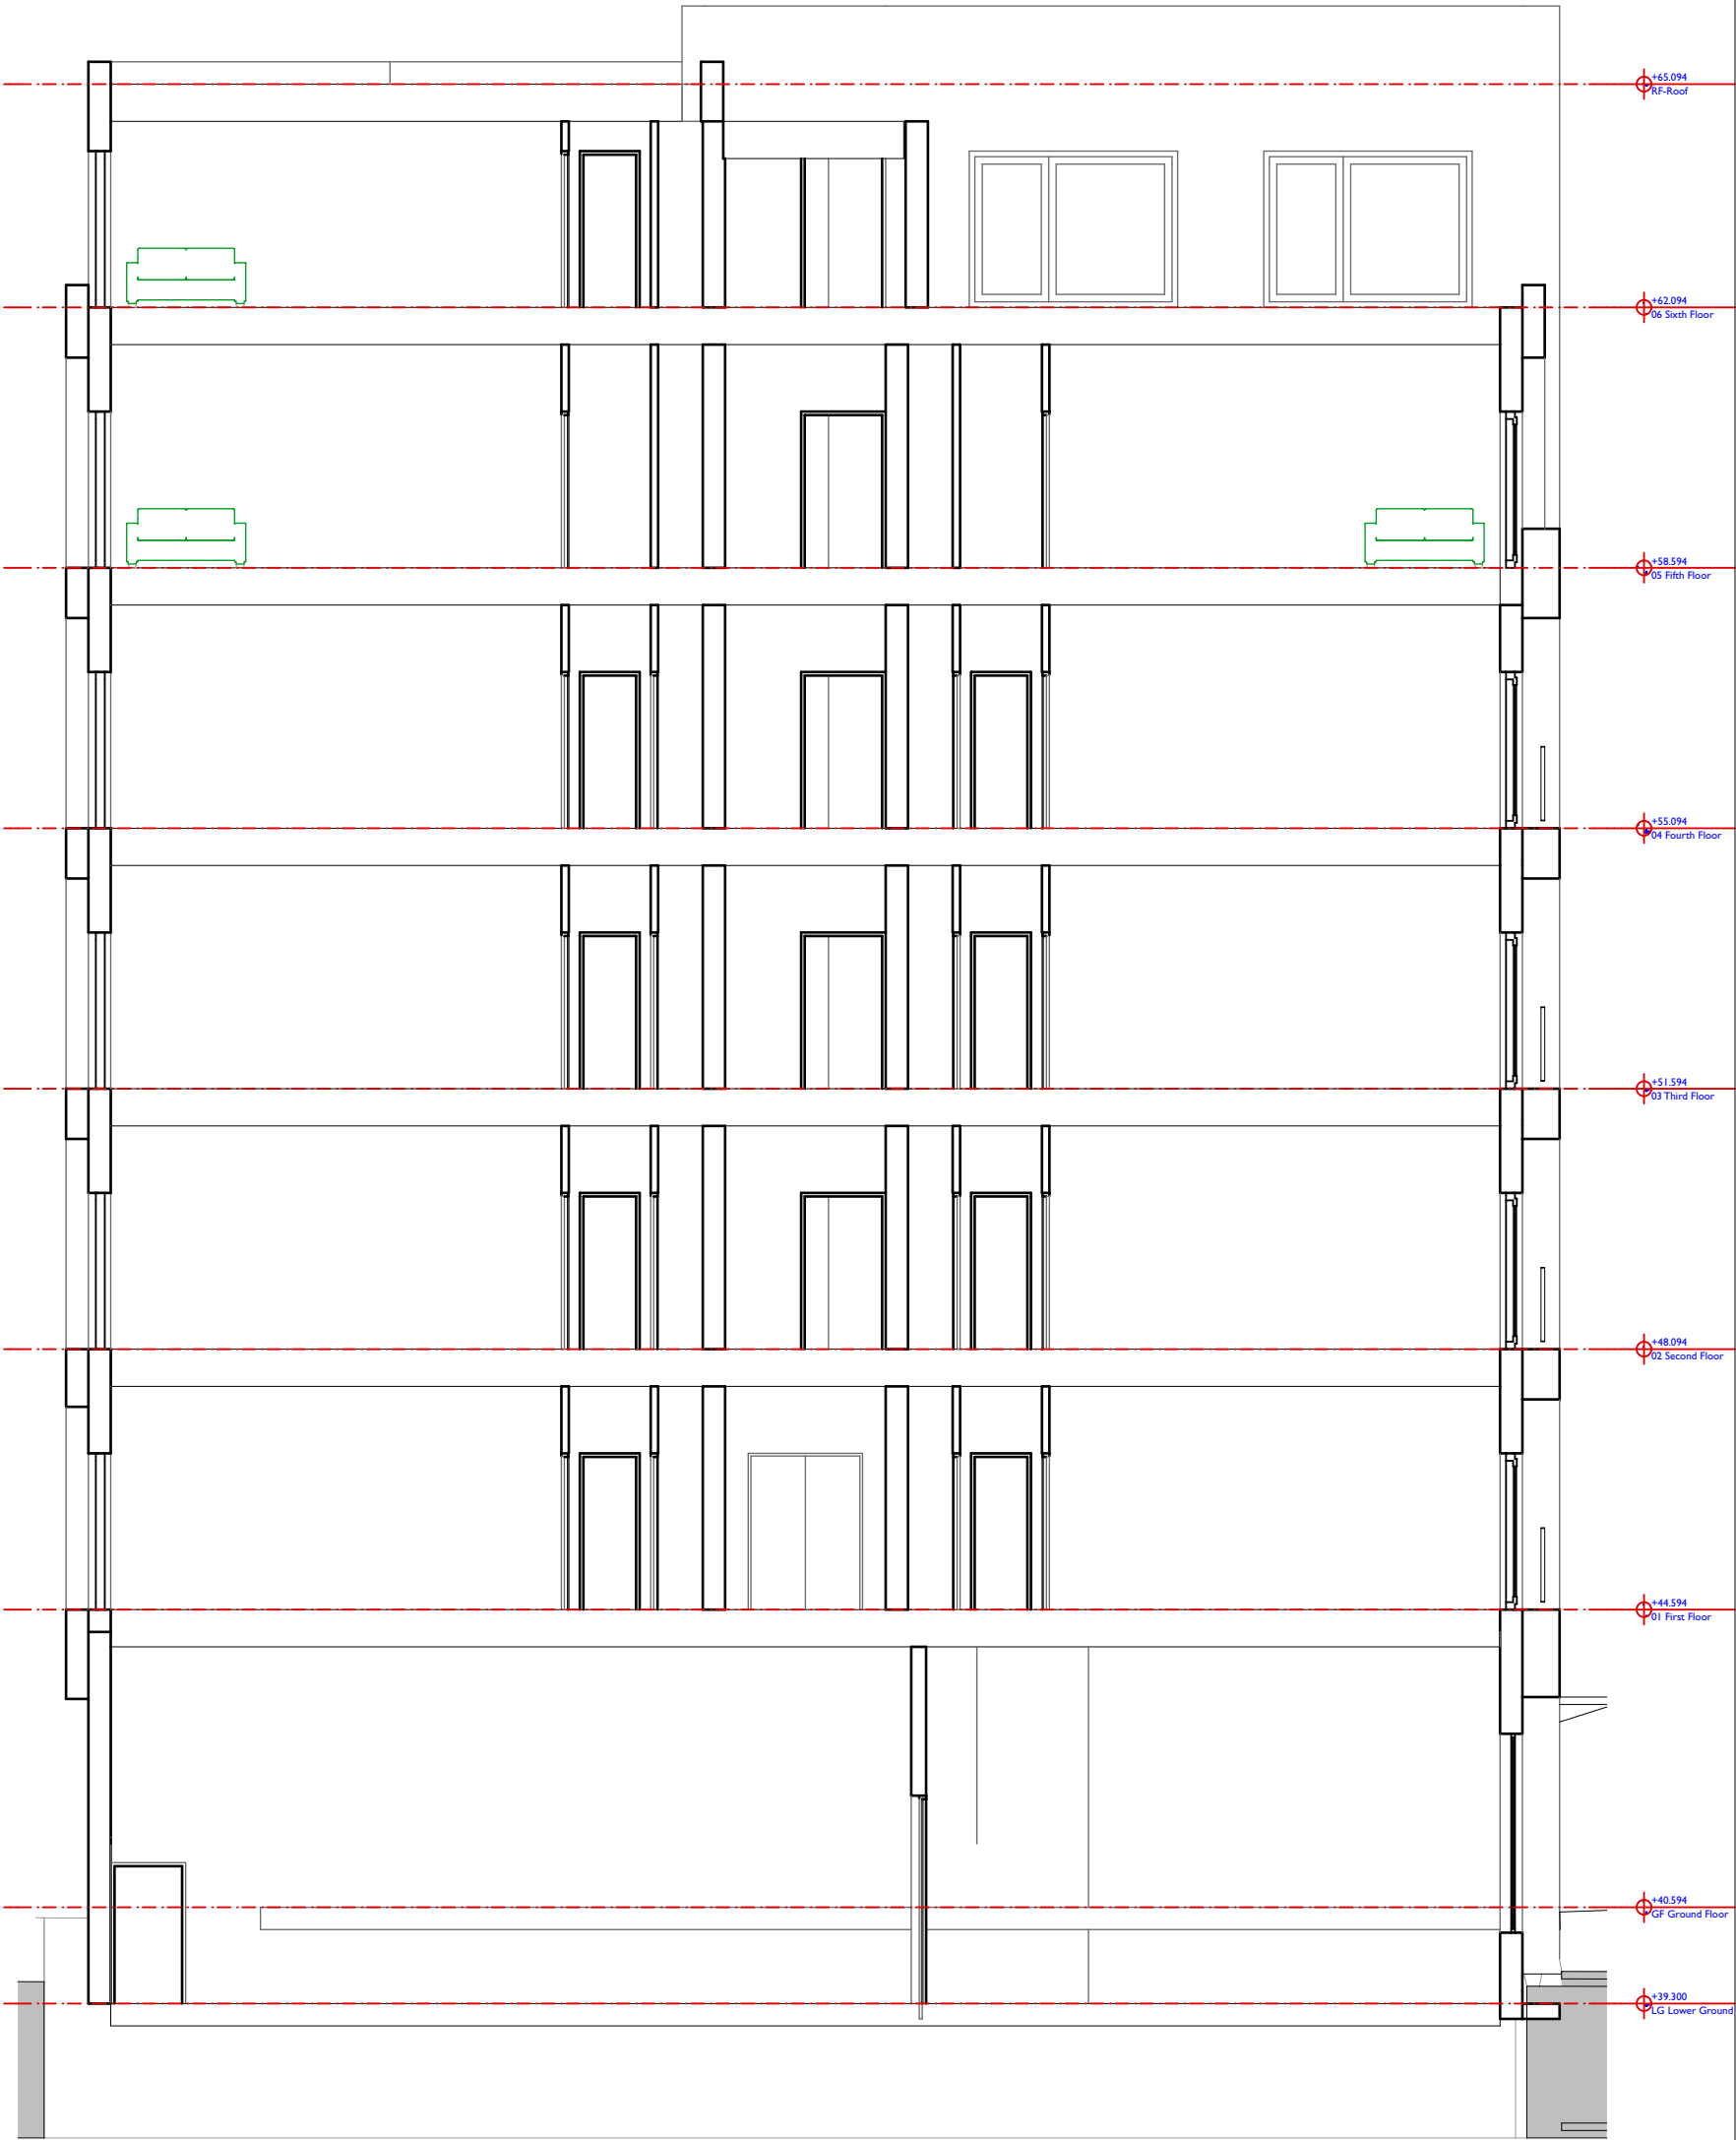

A-01

Cross Section

1:100

CONSTRUCTIVE
THINKING

Constructive Thinking Studio Ltd
Liverpool Science Park IC1
131 Mount Pleasant
L3 5TF

www.constructivethinking.co.uk
t: +44(0) 151 705 3433
f: #Contact Fax
e: stuart@constructivethinking.co.uk

Client: Deane Arslanian

Project: Pomona St/Cathedral Walk

Cross Section

Drawings Cross Section

Drawing Number

Revision

3158

CTS

00


ZZ

DR

A

3300

02

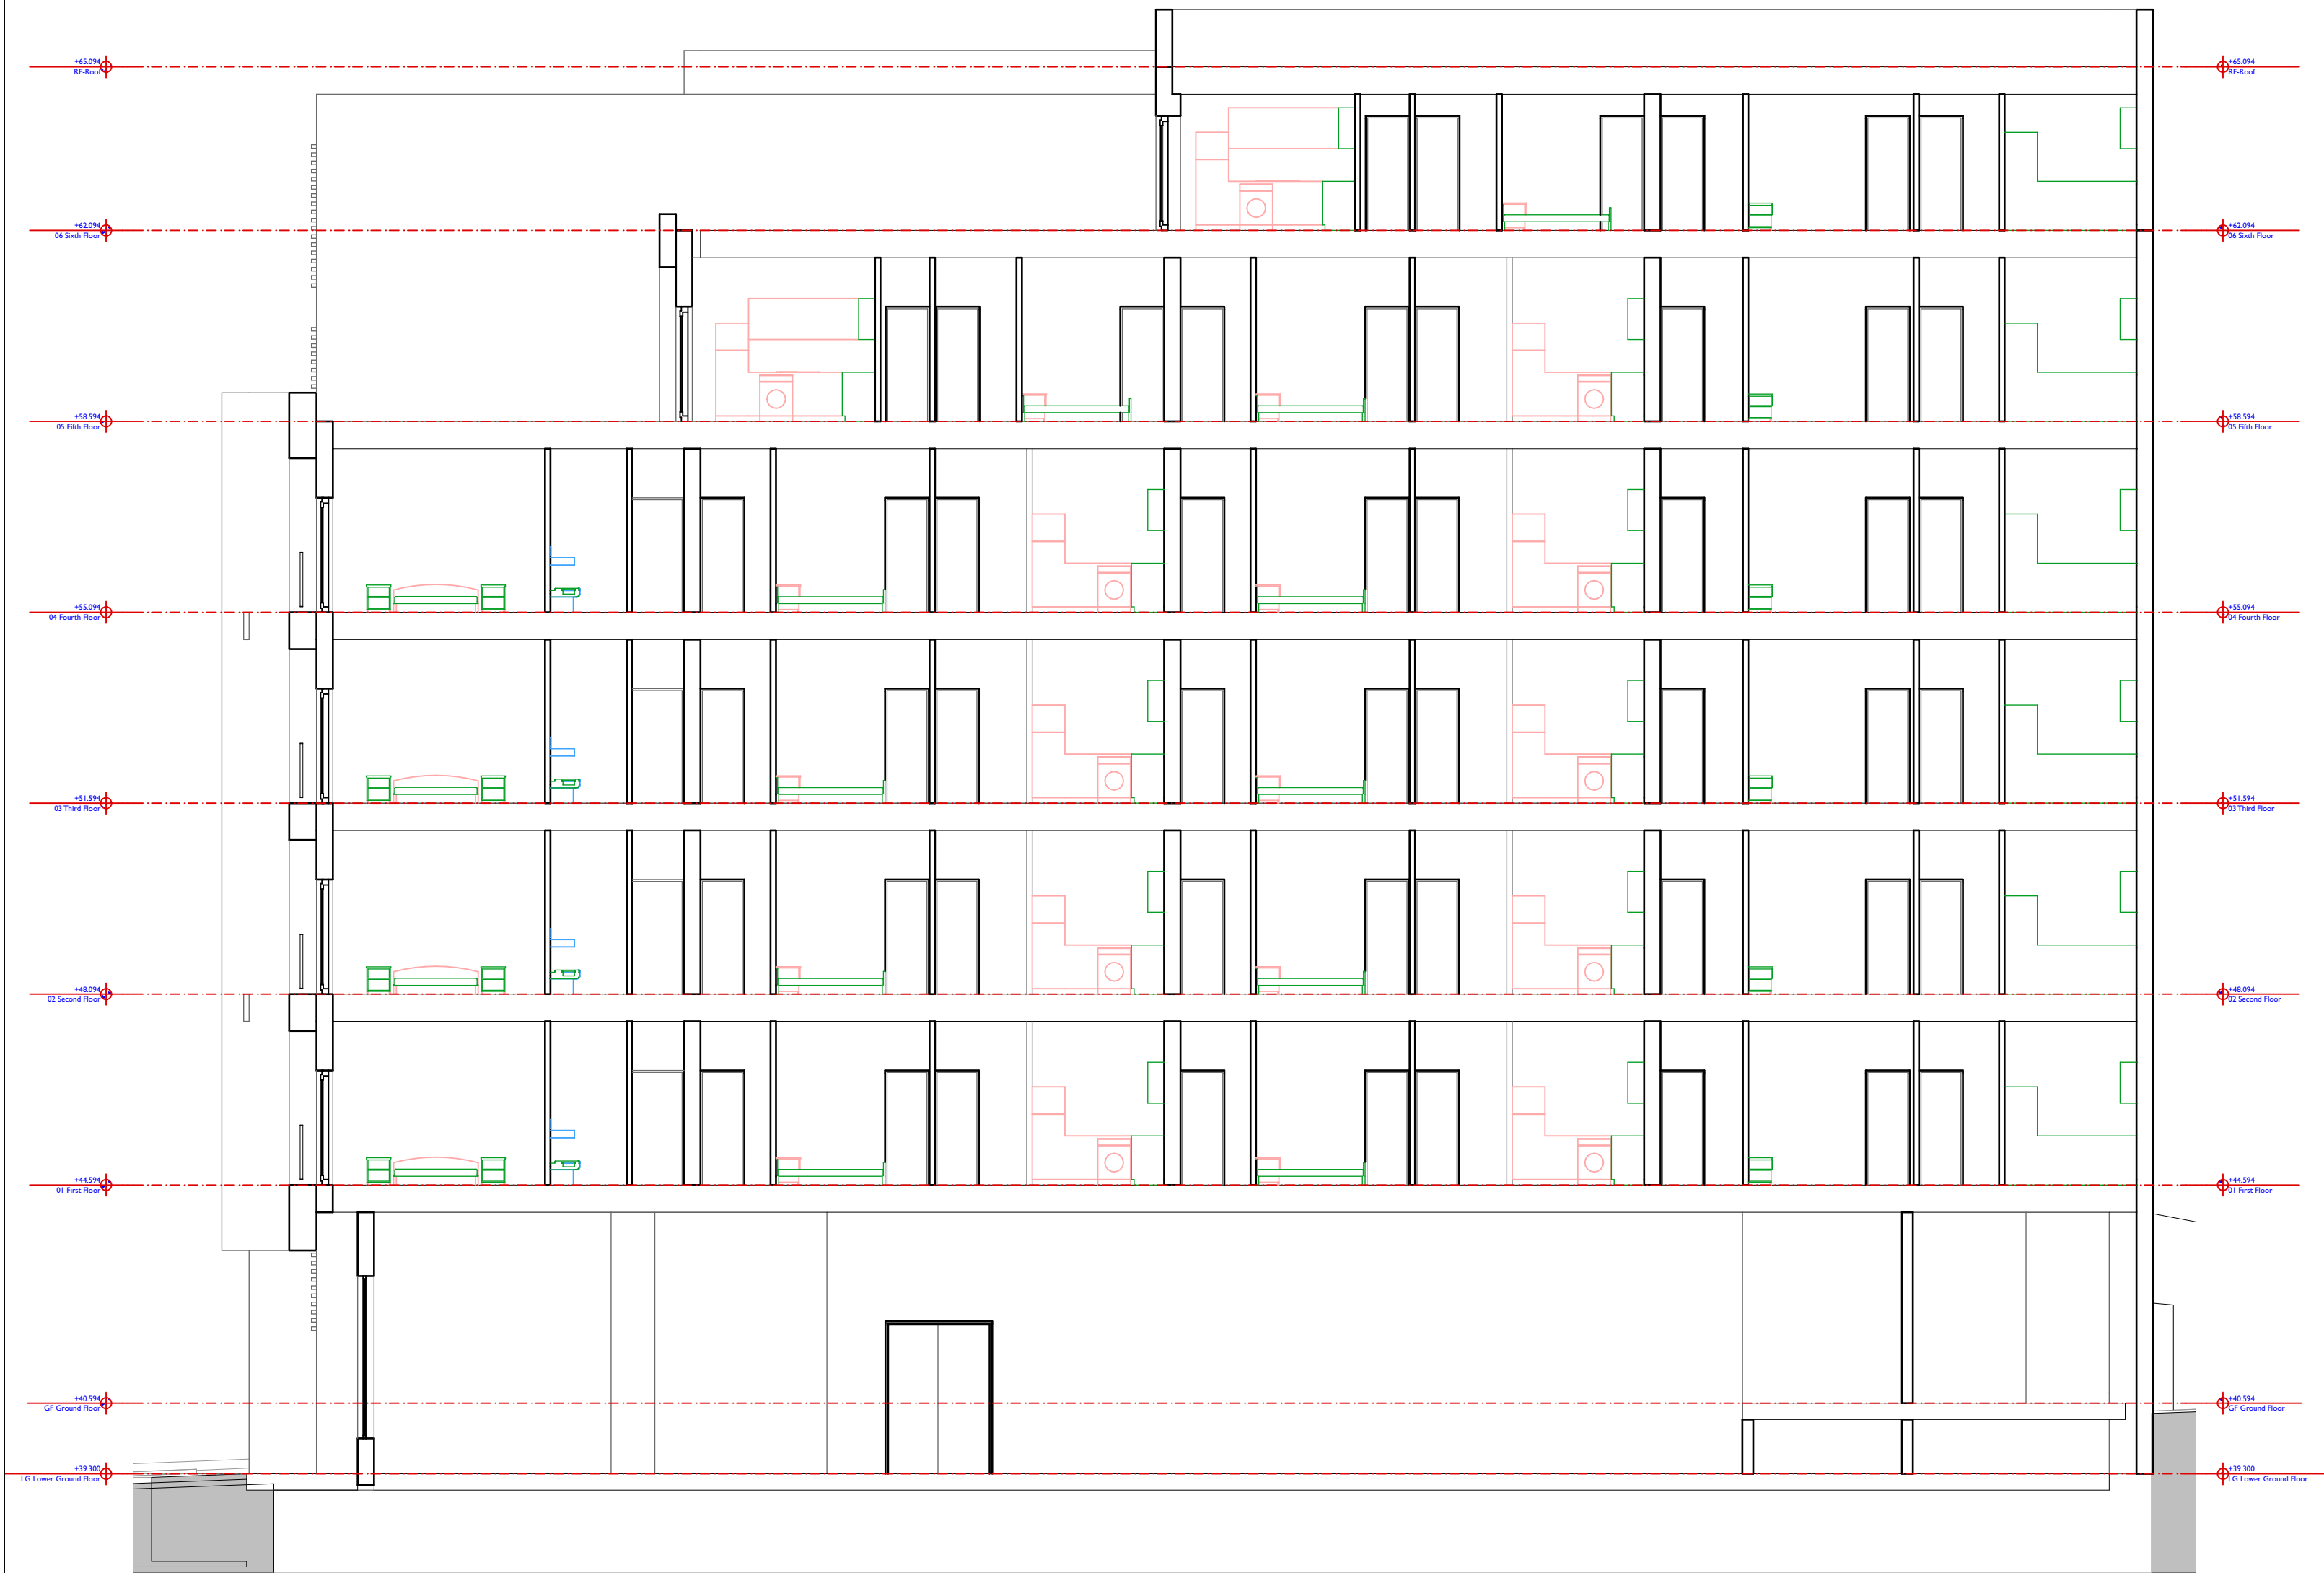

Constructive Thinking Studio Ltd
Liverpool Science Park IC1
131 Mount Pleasant
L3 5TF

www.constructivethinking.co.uk
t: +44(0) 151 705 3433
f: #Contact Fax
e: stuart@constructivethinking.co.uk

Client Deane Arslanian


Project Pomona St/Cathedral Walk

Long Section

Drawings Long Section

Drawing Number Revision

3158	CTS	00	ZZ	DR	A	330I	02
------	-----	----	----	----	---	------	----

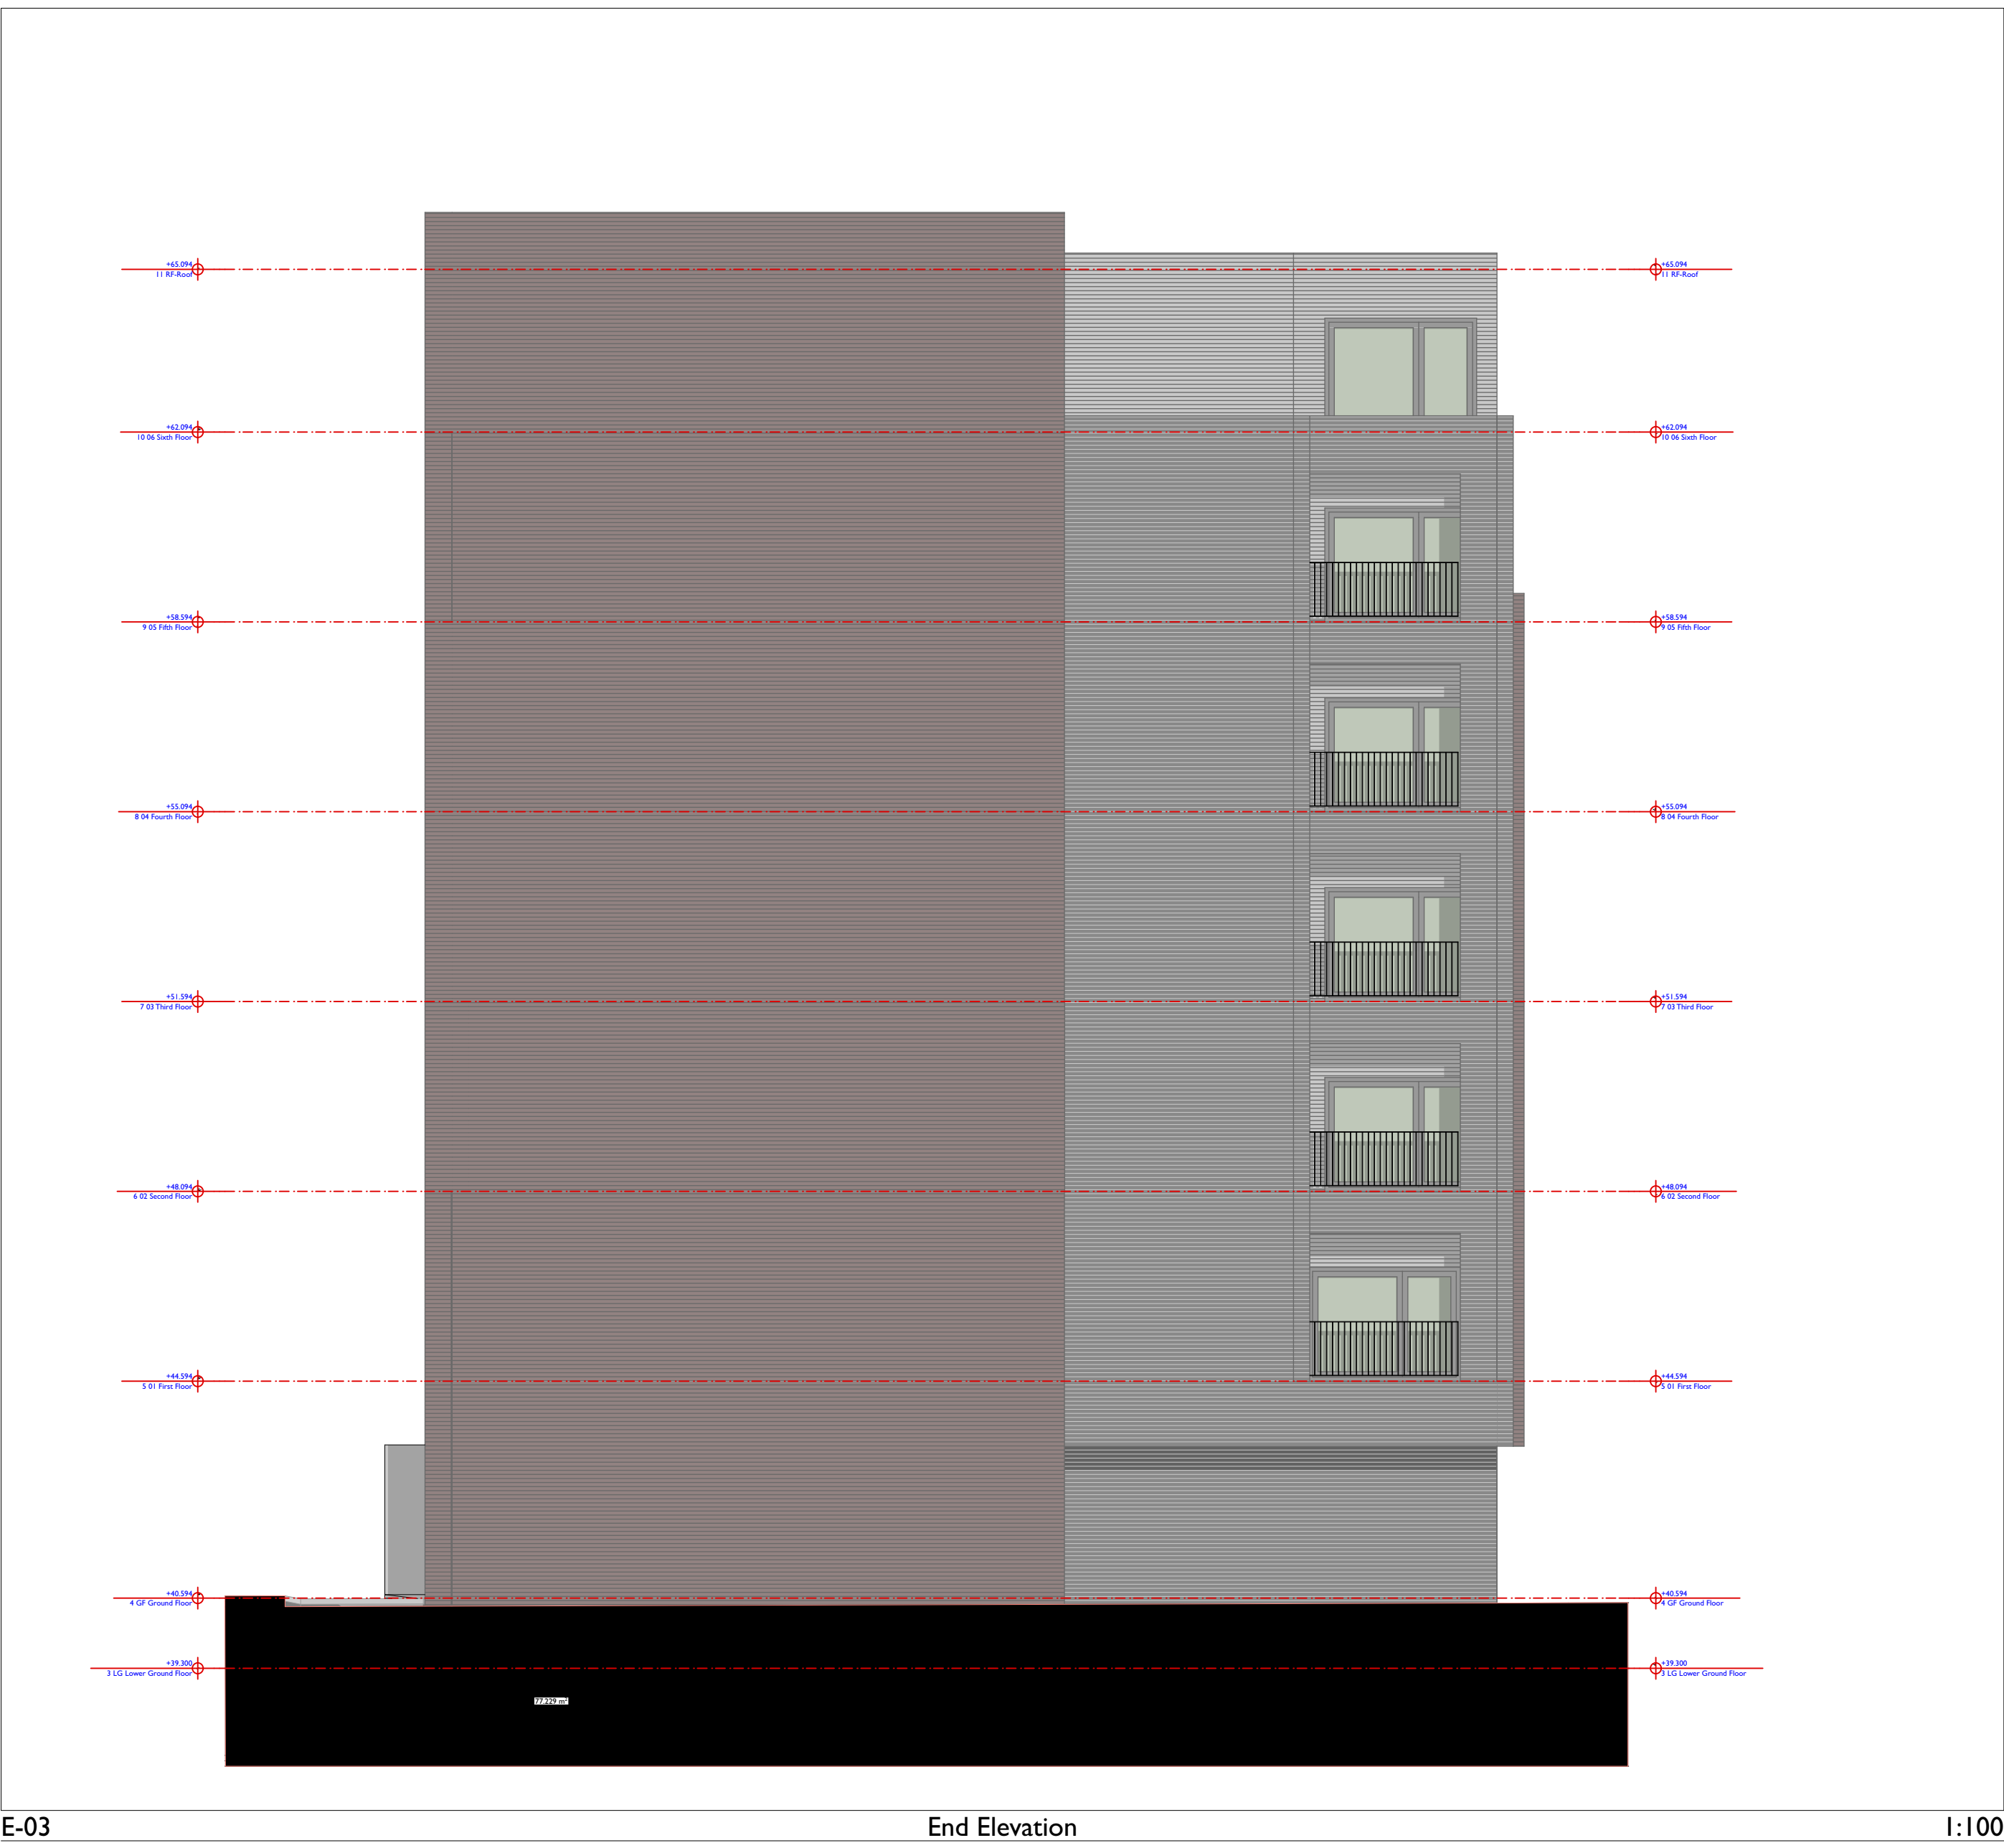



E-01 Cathedral Walk Elevation 1:100




E-04 School Elevation 1:100

CONSTRUCTIVE
THINKING

Constructive Thinking Studio Ltd
Liverpool Science Park IC1
131 Mount Pleasant
L3 5TF

www.constructivethinking.co.uk
t: +44(0) 151 705 3433
f: #Contact Fax
e: stuart@constructivethinking.co.uk

Client	Deane Arslanian
Project	Pomona St/Cathedral Walk
Proposed Building Elevations - Sheet 01	
Drawings Cathedral Walk Elevation, School Elevation	
Drawing Number	
3158	CTS
00	ZZ
DR	A
3400	02
Revision	

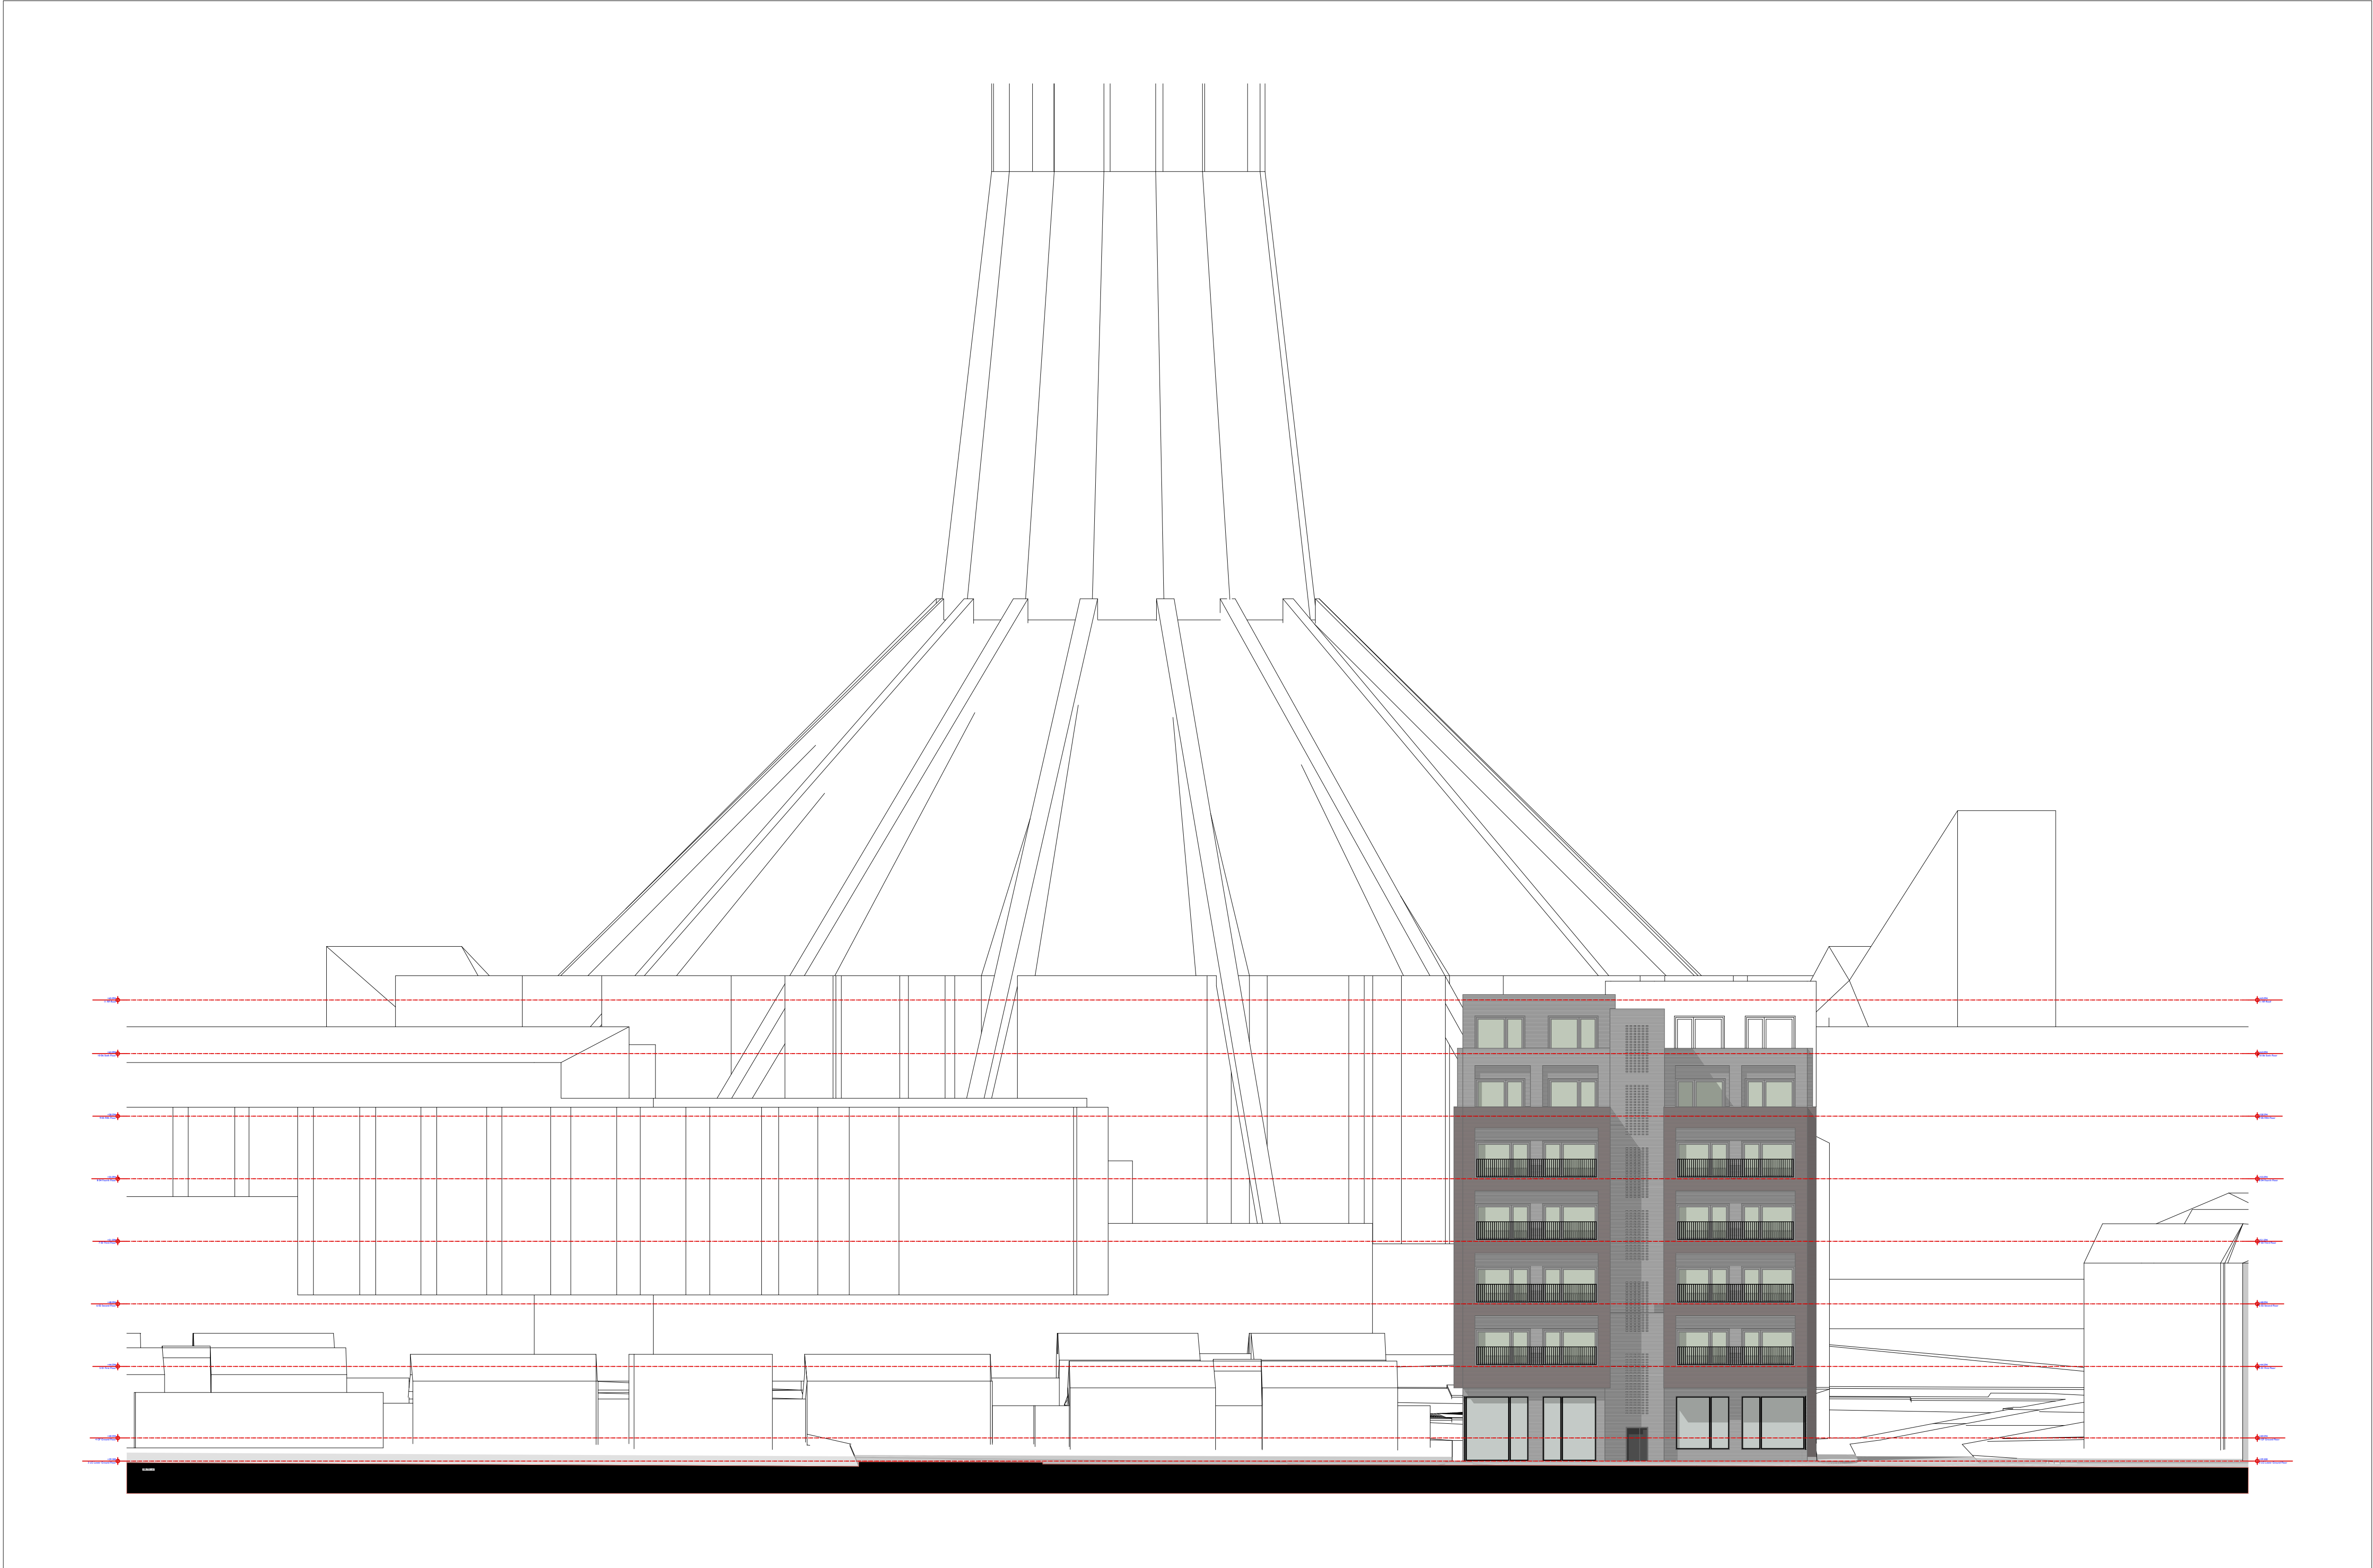

SS-02

Pomona Street Scene


1:200

CONSTRUCTIVE
THINKING

Constructive Thinking Studio Ltd
Liverpool Science Park IC1
131 Mount Pleasant
L3 5TF

www.constructivethinking.co.uk
t: +44(0) 151 705 3433
f: #Contact Fax
e: stuart@constructivethinking.co.uk

Client	Deane Arslanian						
Project	Pomona St/Cathedral Walk						
Pomona Streetscene Elevation							
Drawings Pomona Street Scene							
Drawing Number							
3158	CTS	00	ZZ	DR	A	3402	02
Revision							

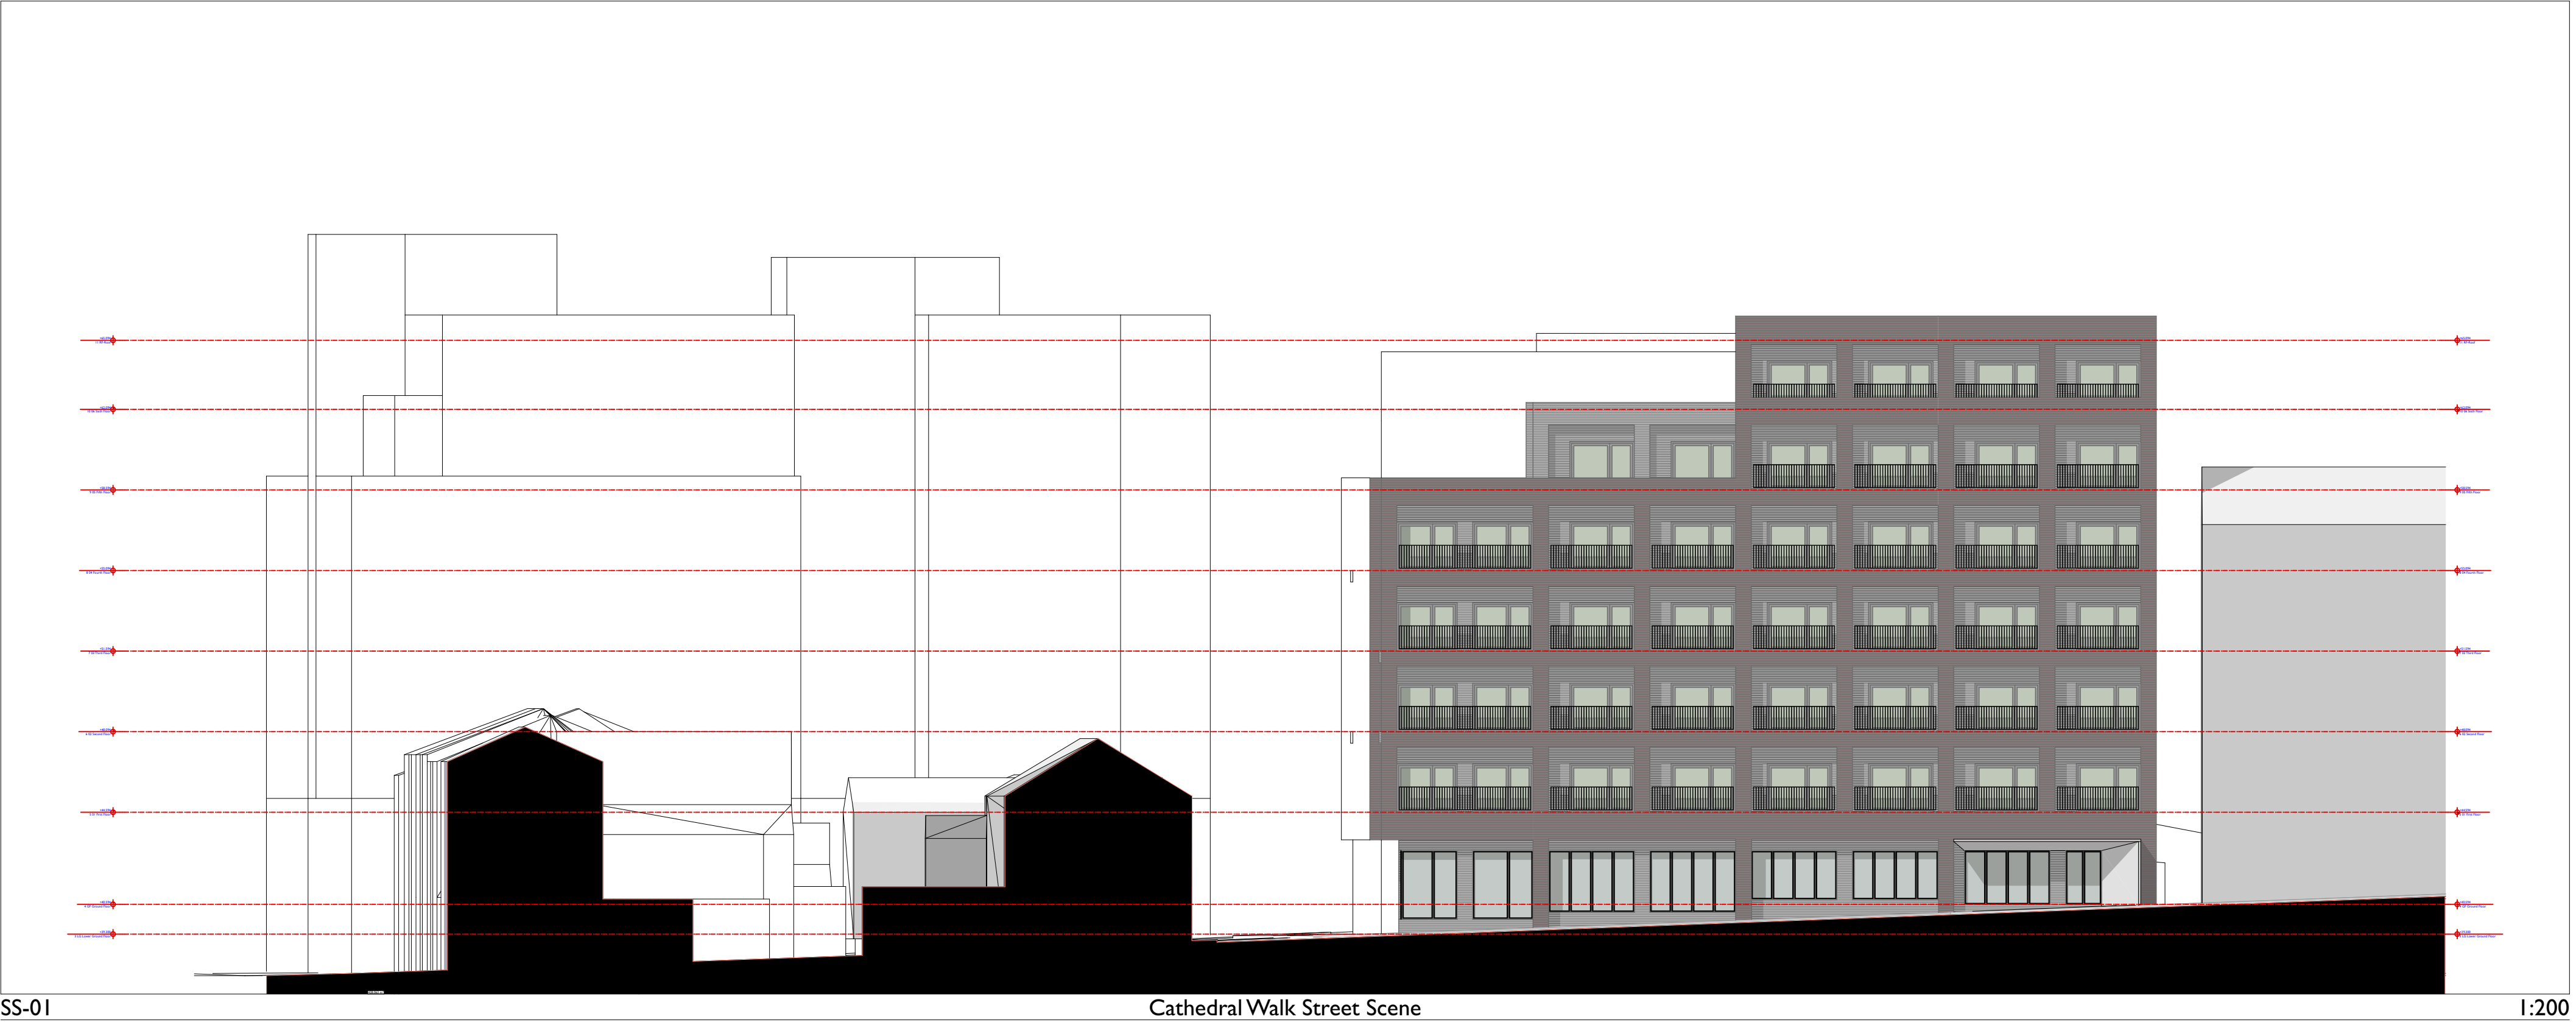

SS-01

Cathedral Walk Street Scene

1:200

CONSTRUCTIVE
THINKING

Constructive Thinking Studio Ltd

Liverpool Science Park IC1

131 Mount Pleasant

L3 5TF

www.constructivethinking.co.uk

t: +44(0) 151 705 3433

f: #Contact Fax

e: stuart@constructivethinking.co.uk

Client

Deane Arslanian

Project

Pomona St/Cathedral Walk

Cathedral Walk Streetscene
Elevation

Drawings

Cathedral Walk Street Scene

Drawing Number

Revision

3158

CTS

00

ZZ

DR

A

3403

02





CONSTRUCTIVE
THINKING

Constructive Thinking Studio Ltd
Liverpool Science Park IC1
131 Mount Pleasant
L3 5TF

www.constructivethinking.co.uk
t: +44(0) 151 705 3433
f: #Contact Fax
e: stuart@constructivethinking.co.uk

Client Deane Arslanian

Project Pomona St/Cathedral Walk

CGI View From Mount Pleasant

Drawings Street Level View from Mount Pleasant

Drawing Number Revision

3158 CTS 00 ZZ MR A 3501 02



CONSTRUCTIVE
THINKING

Constructive Thinking Studio Ltd
Liverpool Science Park IC1
131 Mount Pleasant
L3 5TF

www.constructivethinking.co.uk
t: +44(0) 151 705 3433
f: #Contact Fax
e: stuart@constructivethinking.co.uk

Client Deane Arslanian


Project Pomona St/Cathedral Walk

CGIView From Pomona St

Drawings View from Redmond Building

Drawing Number Revision

3158 CTS 00 ZZ MR A 3502 02

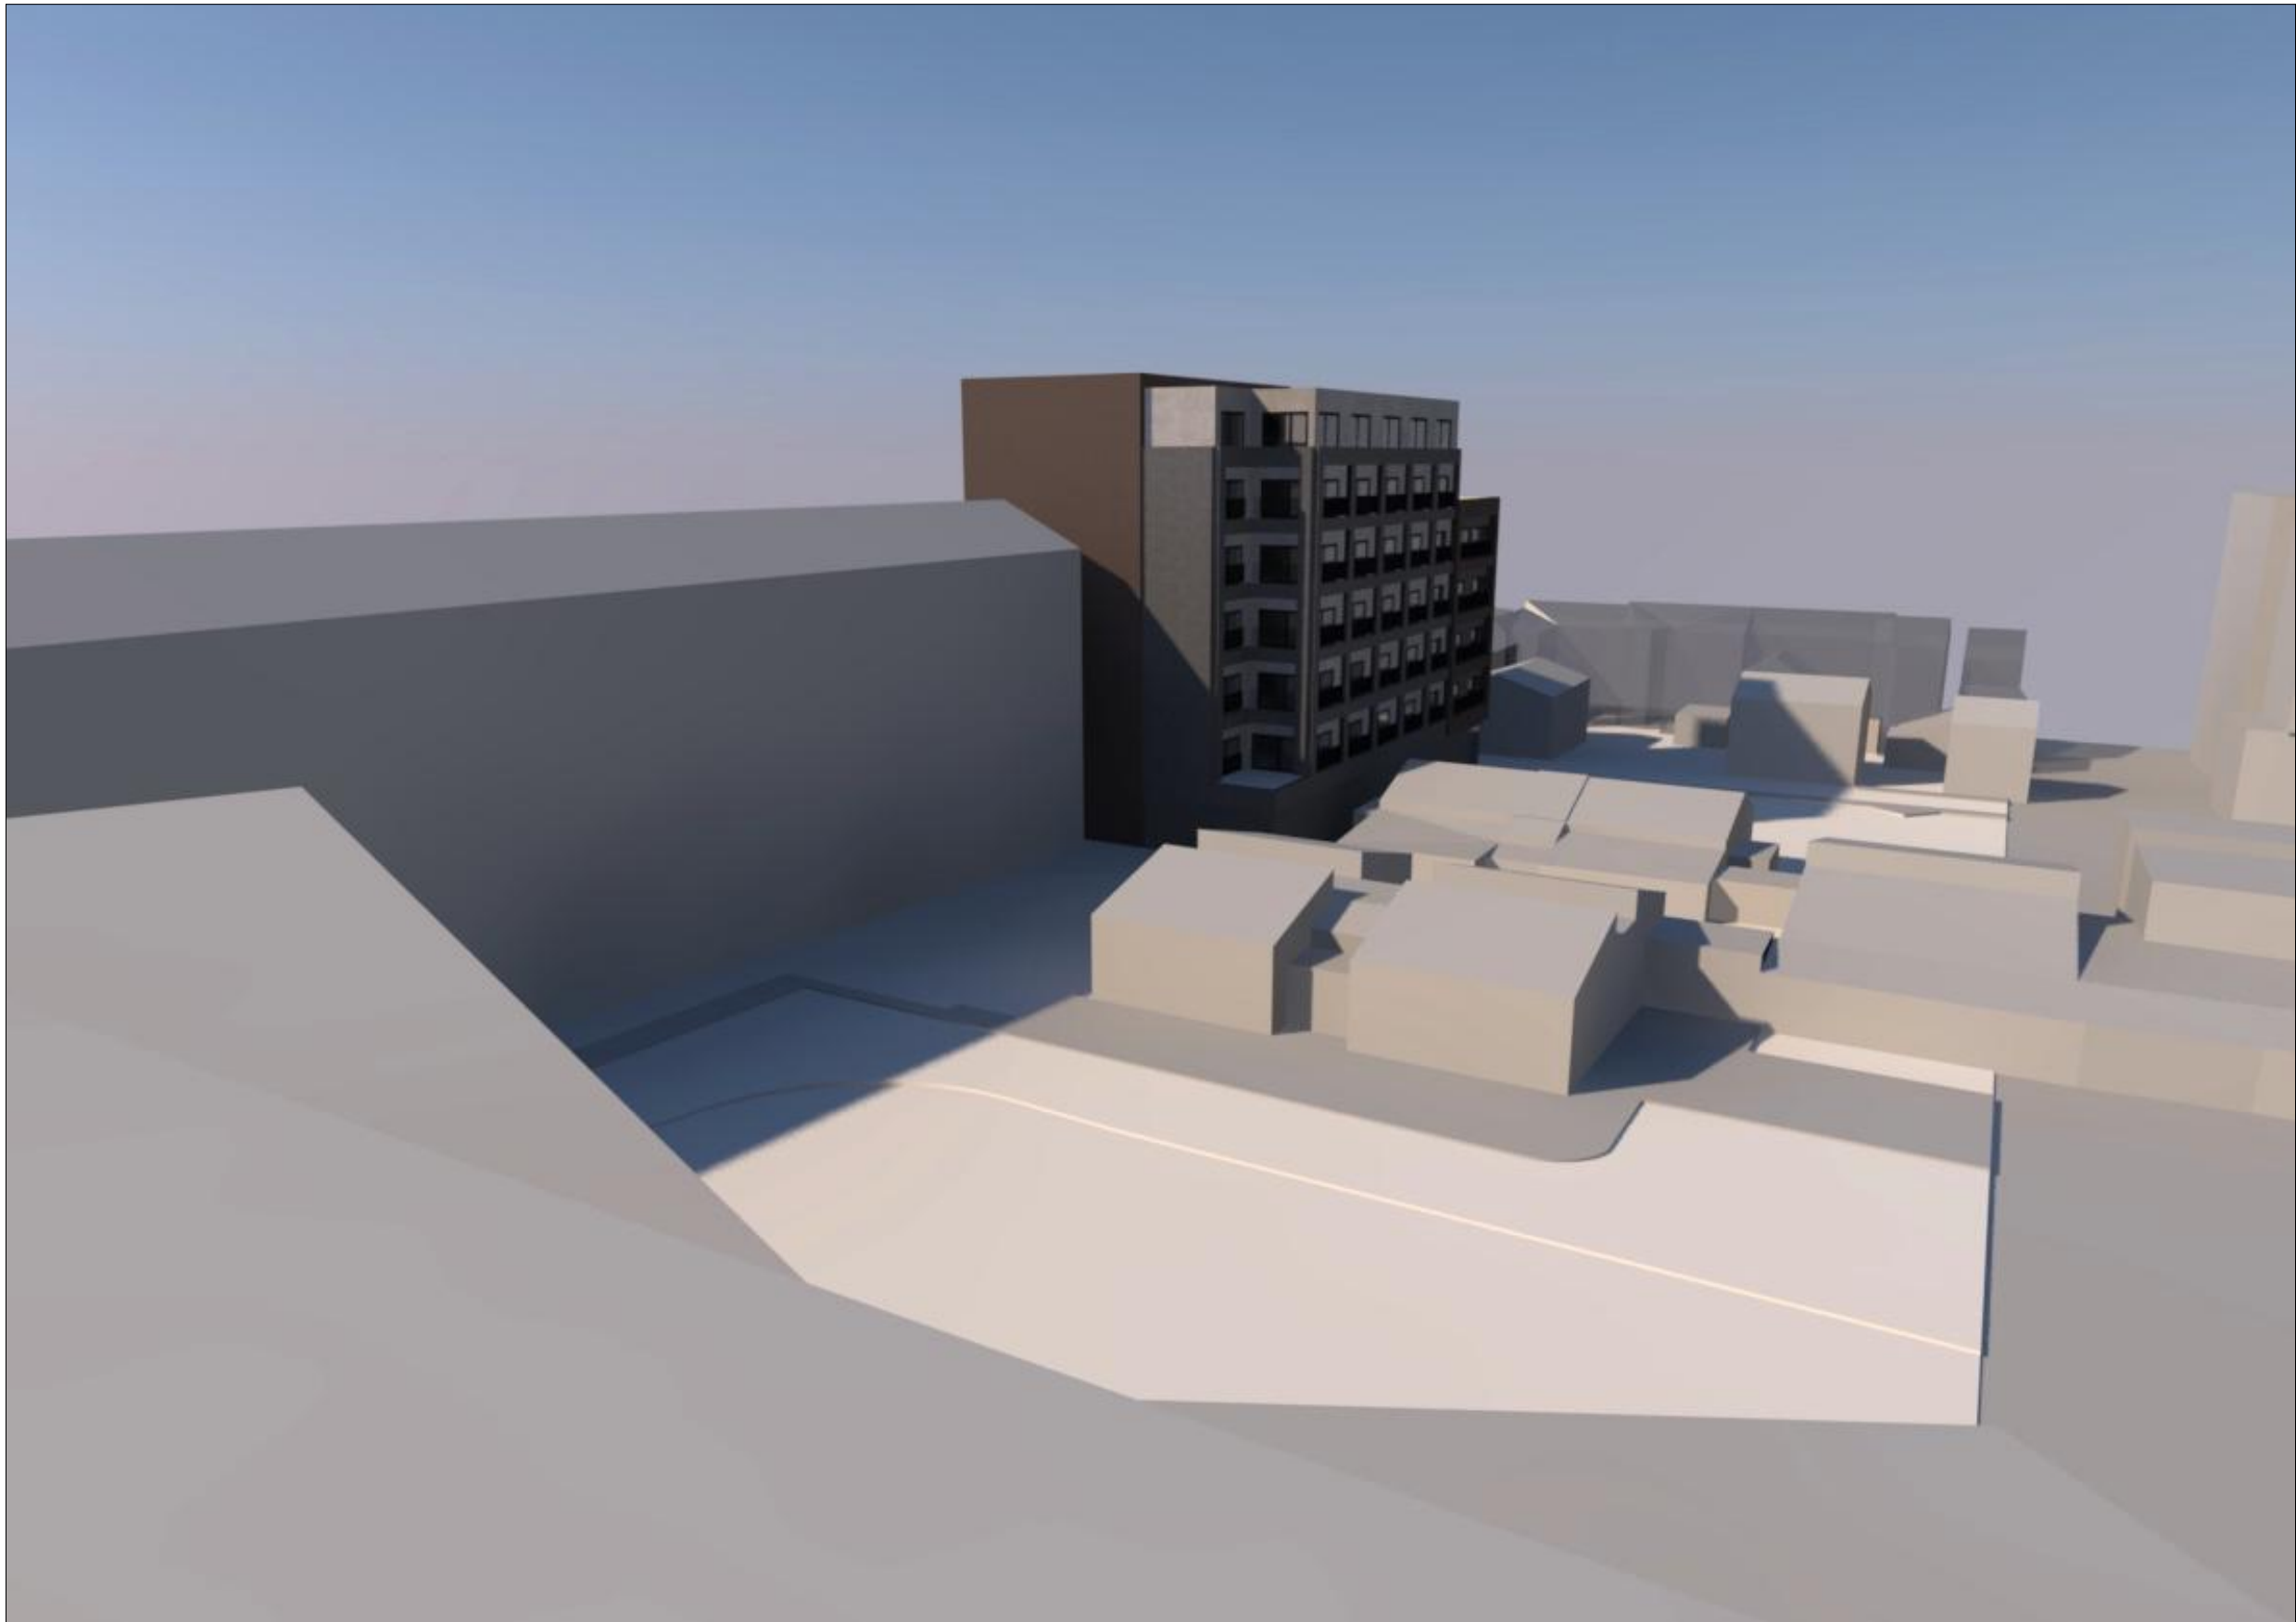

CONSTRUCTIVE
THINKING

Constructive Thinking Studio Ltd
Liverpool Science Park IC1
131 Mount Pleasant
L3 5TF

www.constructivethinking.co.uk
t: +44(0) 151 705 9433
f: #Contact Fax
e: stuart@constructivethinking.co.uk

Client Deane Arslanian


Project Pomona St/Cathedral Walk

CGI View From ADA

Drawings View from ADA

Drawing Number Revision

3158	CTS	00	ZZ	MR	A	3503	02
------	-----	----	----	----	---	------	----

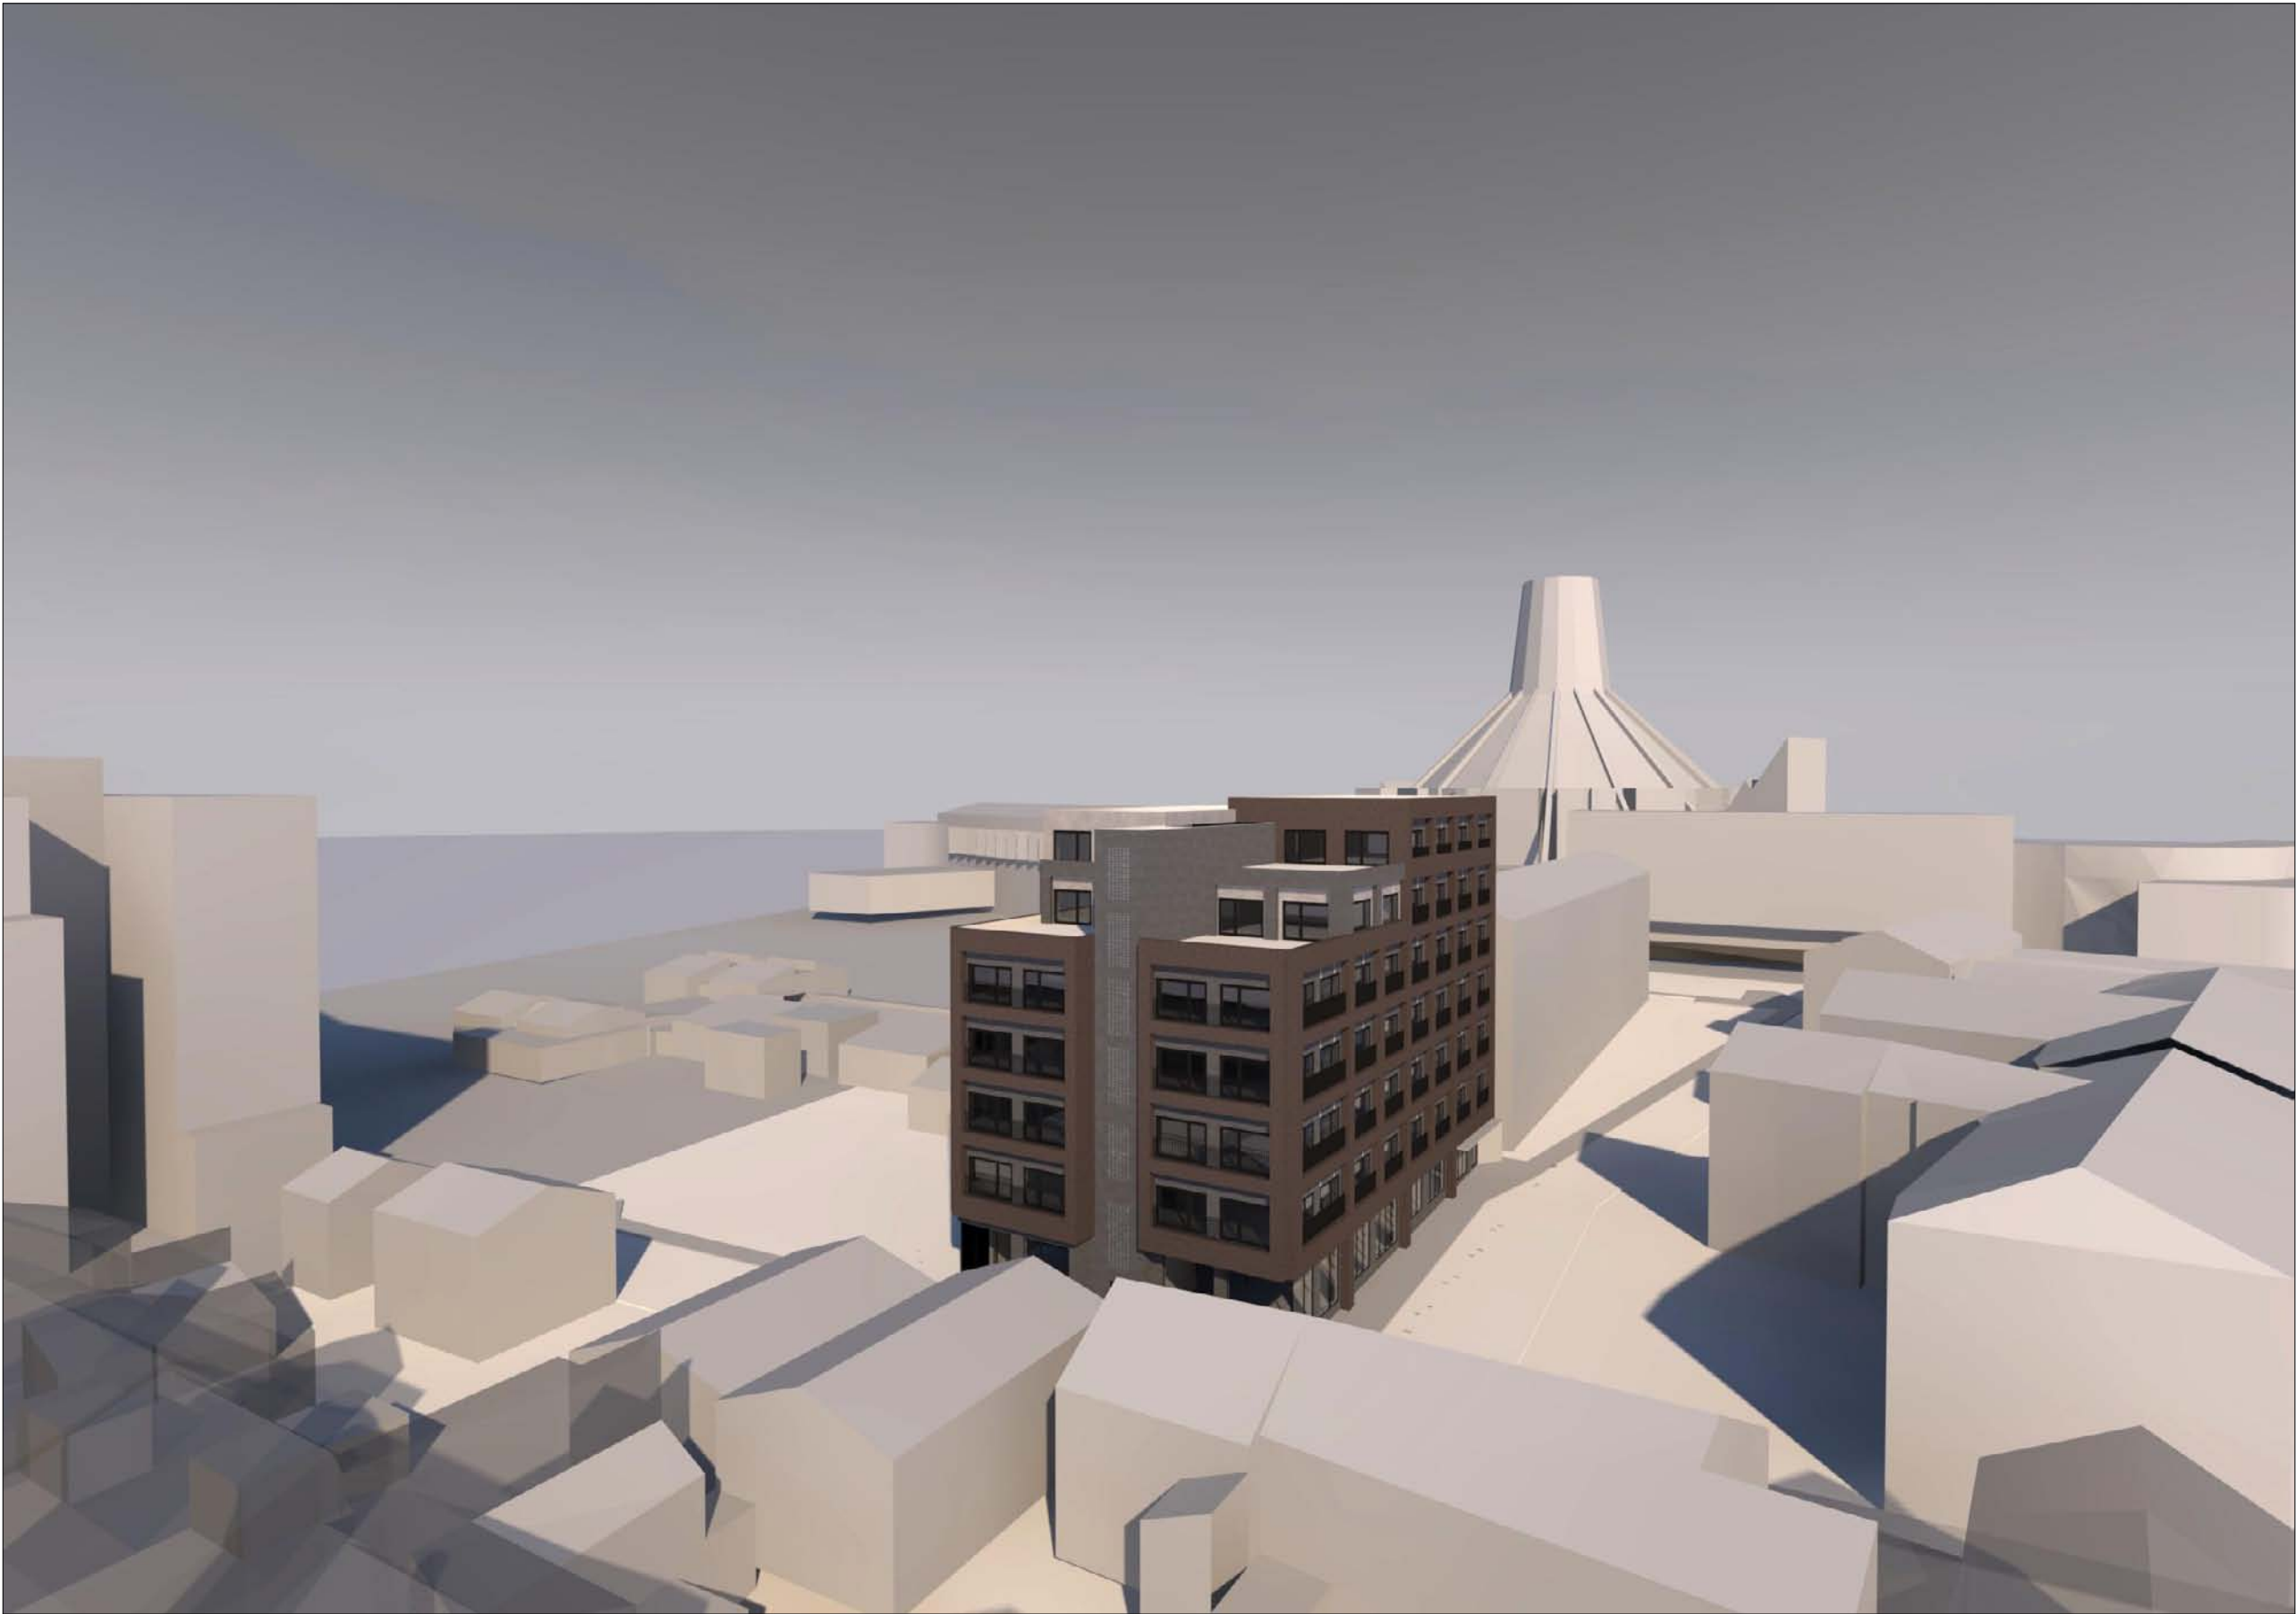

CONSTRUCTIVE
THINKING

Constructive Thinking Studio Ltd
Liverpool Science Park IC1
131 Mount Pleasant
L3 5TF

www.constructivethinking.co.uk
t: +44(0) 151 705 9433
f: #Contact Fax
e: stuart@constructivethinking.co.uk

Client Deane Arslanian


Project Pomona St/Cathedral Walk

CGI High Level

Drawings High Level Photorender

Drawing Number Revision

3158 CTS 00 ZZ MR A 3504 02

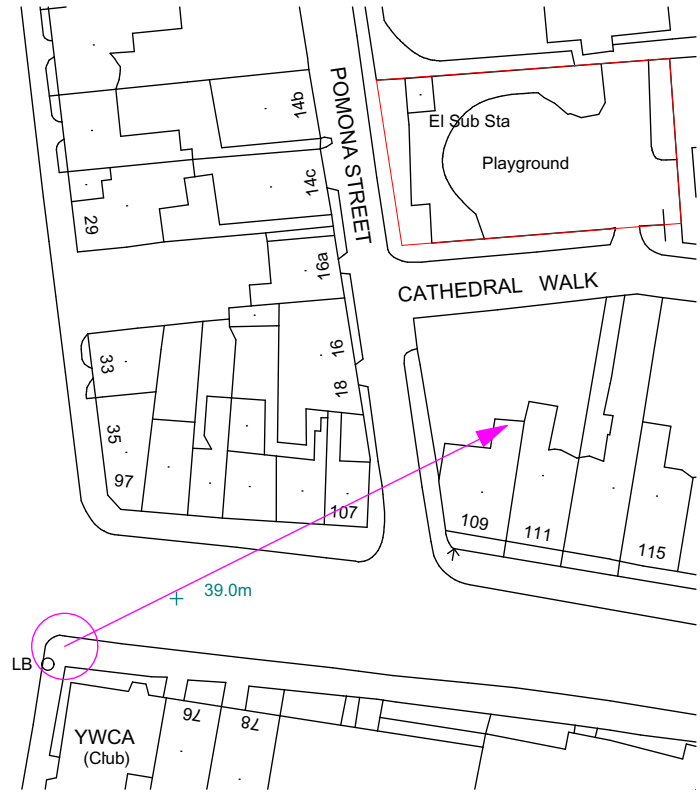

CONSTRUCTIVE
THINKING

Constructive Thinking Studio Ltd
Liverpool Science Park IC1
131 Mount Pleasant
L3 5TF

www.constructivethinking.co.uk
t: +44(0) 151 705 3433
f: #Contact Fax
e: stuart@constructivethinking.co.uk

ClientDeane Arslanian

ProjectPomona St/Cathedral Walk

Visual Impact Study from Mount Pleasant

DrawingsPHOTO from Mount Pleasant , PHOTOMONTAGE showing existing contet with proposal underlaid, Photo Key

Drawing Number

Revision

3158

CTS

00


ZZ

MR

A

3505

02

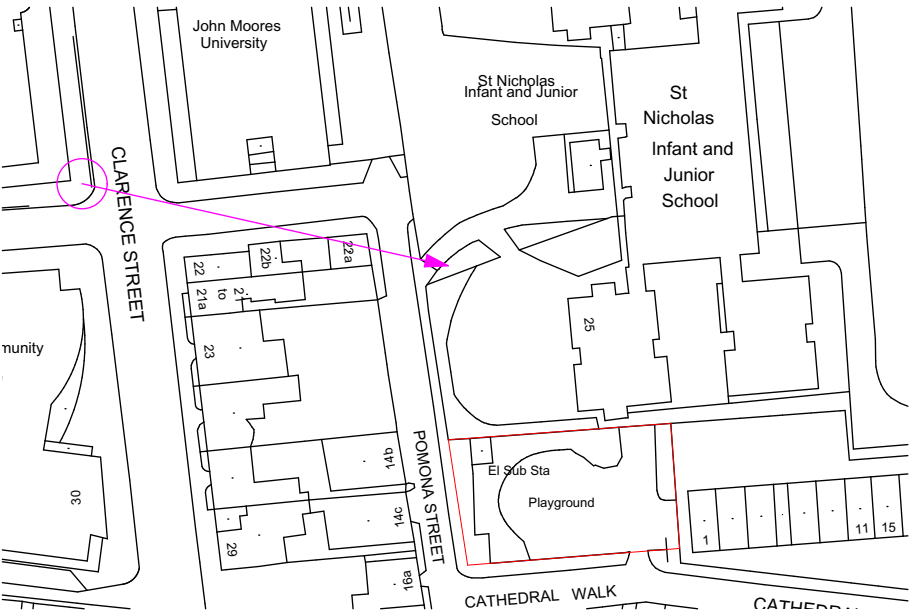

CONSTRUCTIVE
THINKING

Constructive Thinking Studio Ltd

Liverpool Science Park IC1

131 Mount Pleasant

L3 5TF

www.constructivethinking.co.uk

t: +44(0) 151 705 3433

f: #Contact Fax

e: stuart@constructivethinking.co.uk

Client

Deane Arslanian

Project

Pomona St/Cathedral Walk

Visual Impact Study from
Clarence Street

Drawings PHOTO from Clarence Street, Photo Key

Drawing Number

Revision

3158

CTS

00

ZZ

MR

A

3506

02