

Health and Safety Information

In addition to the hazards/ risks normally associated with the types of work detailed on this drawing, please note the following.

Construction

Refer to Project CDM Significant Hazard and Risk Register

Maintenance / Cleaning / Operation

Refer to Project CDM Significant Hazard and Risk Register


Decommissioning / Demolition

Refer to Project CDM Significant Hazard and Risk Register

Revisions

PL1	25.04.14	PLANNING ISSUE	SB	JF
-----	----------	----------------	----	----

- 1 DARK RED FACING BRICK IN STRETCHER BOND WITH SPECIAL BRICK SPLAYS & MATCHING COLOUR MORTAR
- 2 RED FACING BRICK FINS WITH STANDARD SPECIAL BRICK SPLAYS & SANDSTONE CAPPING DETAIL
- 3 RANDOM COURSE SANDSTONE CLADDING TO HILLSBOROUGH MEMORIAL BACKDROP
- 4 PUBLIC ART PANEL ADJACENT HILLSBOROUGH MEMORIAL DESIGNED BY OTHERS
- 5 RED & LIGHT GREY CONCRETE SLAB PAVING TO PODIUM AND STEPS, WITH TACTILE PANELS TO TOP AND BOTTOM
- 6 RECONSTITUTED SANDSTONE PARAPET CAPPING & PAINTED STEEL INCLINED OUTER BALUSTRADE - RAL 3020 RED / RAL 7004 LIGHT GREY
- 7 PAINTED STEEL HANDRAILS AND BALUSTRADES TO PODIUM STEPS - RAL 3020 RED / RAL 7004 LIGHT GREY
- 8 STOVE ENAMELLED PANEL CLADDING SURROUND TO RETAIL STORE ENTRANCE & PODIUM STAIR - RAL 3020 RED
- 9 STOVE ENAMELLED PANEL CLADDING TO EXPOSED PODIUM LIFT ENCLOSURE - RAL 3020 RED
- 10 DOUBLE GLAZED CURTAIN WALLING WITH GRADED RED BACK DOT MATRIX FRITTING TO CENTRAL PANELS & POWDER COATED CAPPING TRIMS - RAL 7012 GREY
- 11 SINGLE GLAZED CURTAIN WALLING WITH RED BACK-PAINTED GLASS, GRADED RED DOT MATRIX FRITTING TO OUTER PANELS, AND MATCHING RED CAPPING - RAL 3020 RED
- 12 METAL UP AND OVER FIN DETAIL WITH POWDER COATED FINISH - RAL 7012 GREY
- 13 METAL FLUSH SOFFIT CLADDING PANELS WITH POWDER COATED FINISH - RAL 3020
- 14 DOUBLE GLAZED METAL EXTERNAL DOORS WITH STAINLESS STEEL IRONMONGERY & POWDER COATED FINISH - RAL 7012 GREY
- 15 DOUBLE GLAZED AUTOMATIC BI-PARTING HOSPITALITY ENTRANCE DOORS WITH POWDER COATED FINISH - RAL 7012 GREY
- 16 METAL PLANT LOUVRE SCREEN AND MATCHING DOORS WITH POWDER COATED FINISH - RAL 7012 GREY
- 17 ROOF LEVEL METAL PLANT LOUVRE SCREEN AND SUPPORT FRAME WITH POWDER COATED FINISH - RAL 7012 GREY
- 18 EXPOSED UNDERSIDE OF PRECAST CONCRETE UPPER TIER SEATING UNITS
- 19 STEEL UPPER TIER SUPPORT STRUCTURE WITH HIGH PERFORMANCE EPOXY PAINTED FINISH - RAL 7004 LIGHT GREY

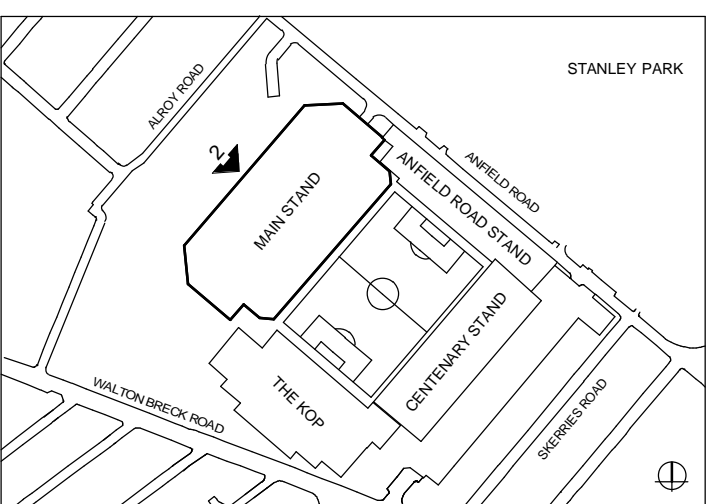

KEY PLAN - PHASE 1

PLANNING

Client

LIVERPOOL FOOTBALL CLUB

Project

ANFIELD STADIUM EXPANSION
MAIN STAND PHASE 1


Drawing title

DETAIL ELEVATION 1
NORTH WEST ELEVATION


KSS

London 1 James Street London W1U 1DR T+44(0)20 7507 2222 F+44(0)20 7507 2299	Sevensnoaks 7 Blighs Walk Sevensnoaks TN11 3 1DB T+44(0)20 7507 2222 F+44(0)1732 467 841
--	--


Project number	Drawing number	Revision
12609	320	PL1

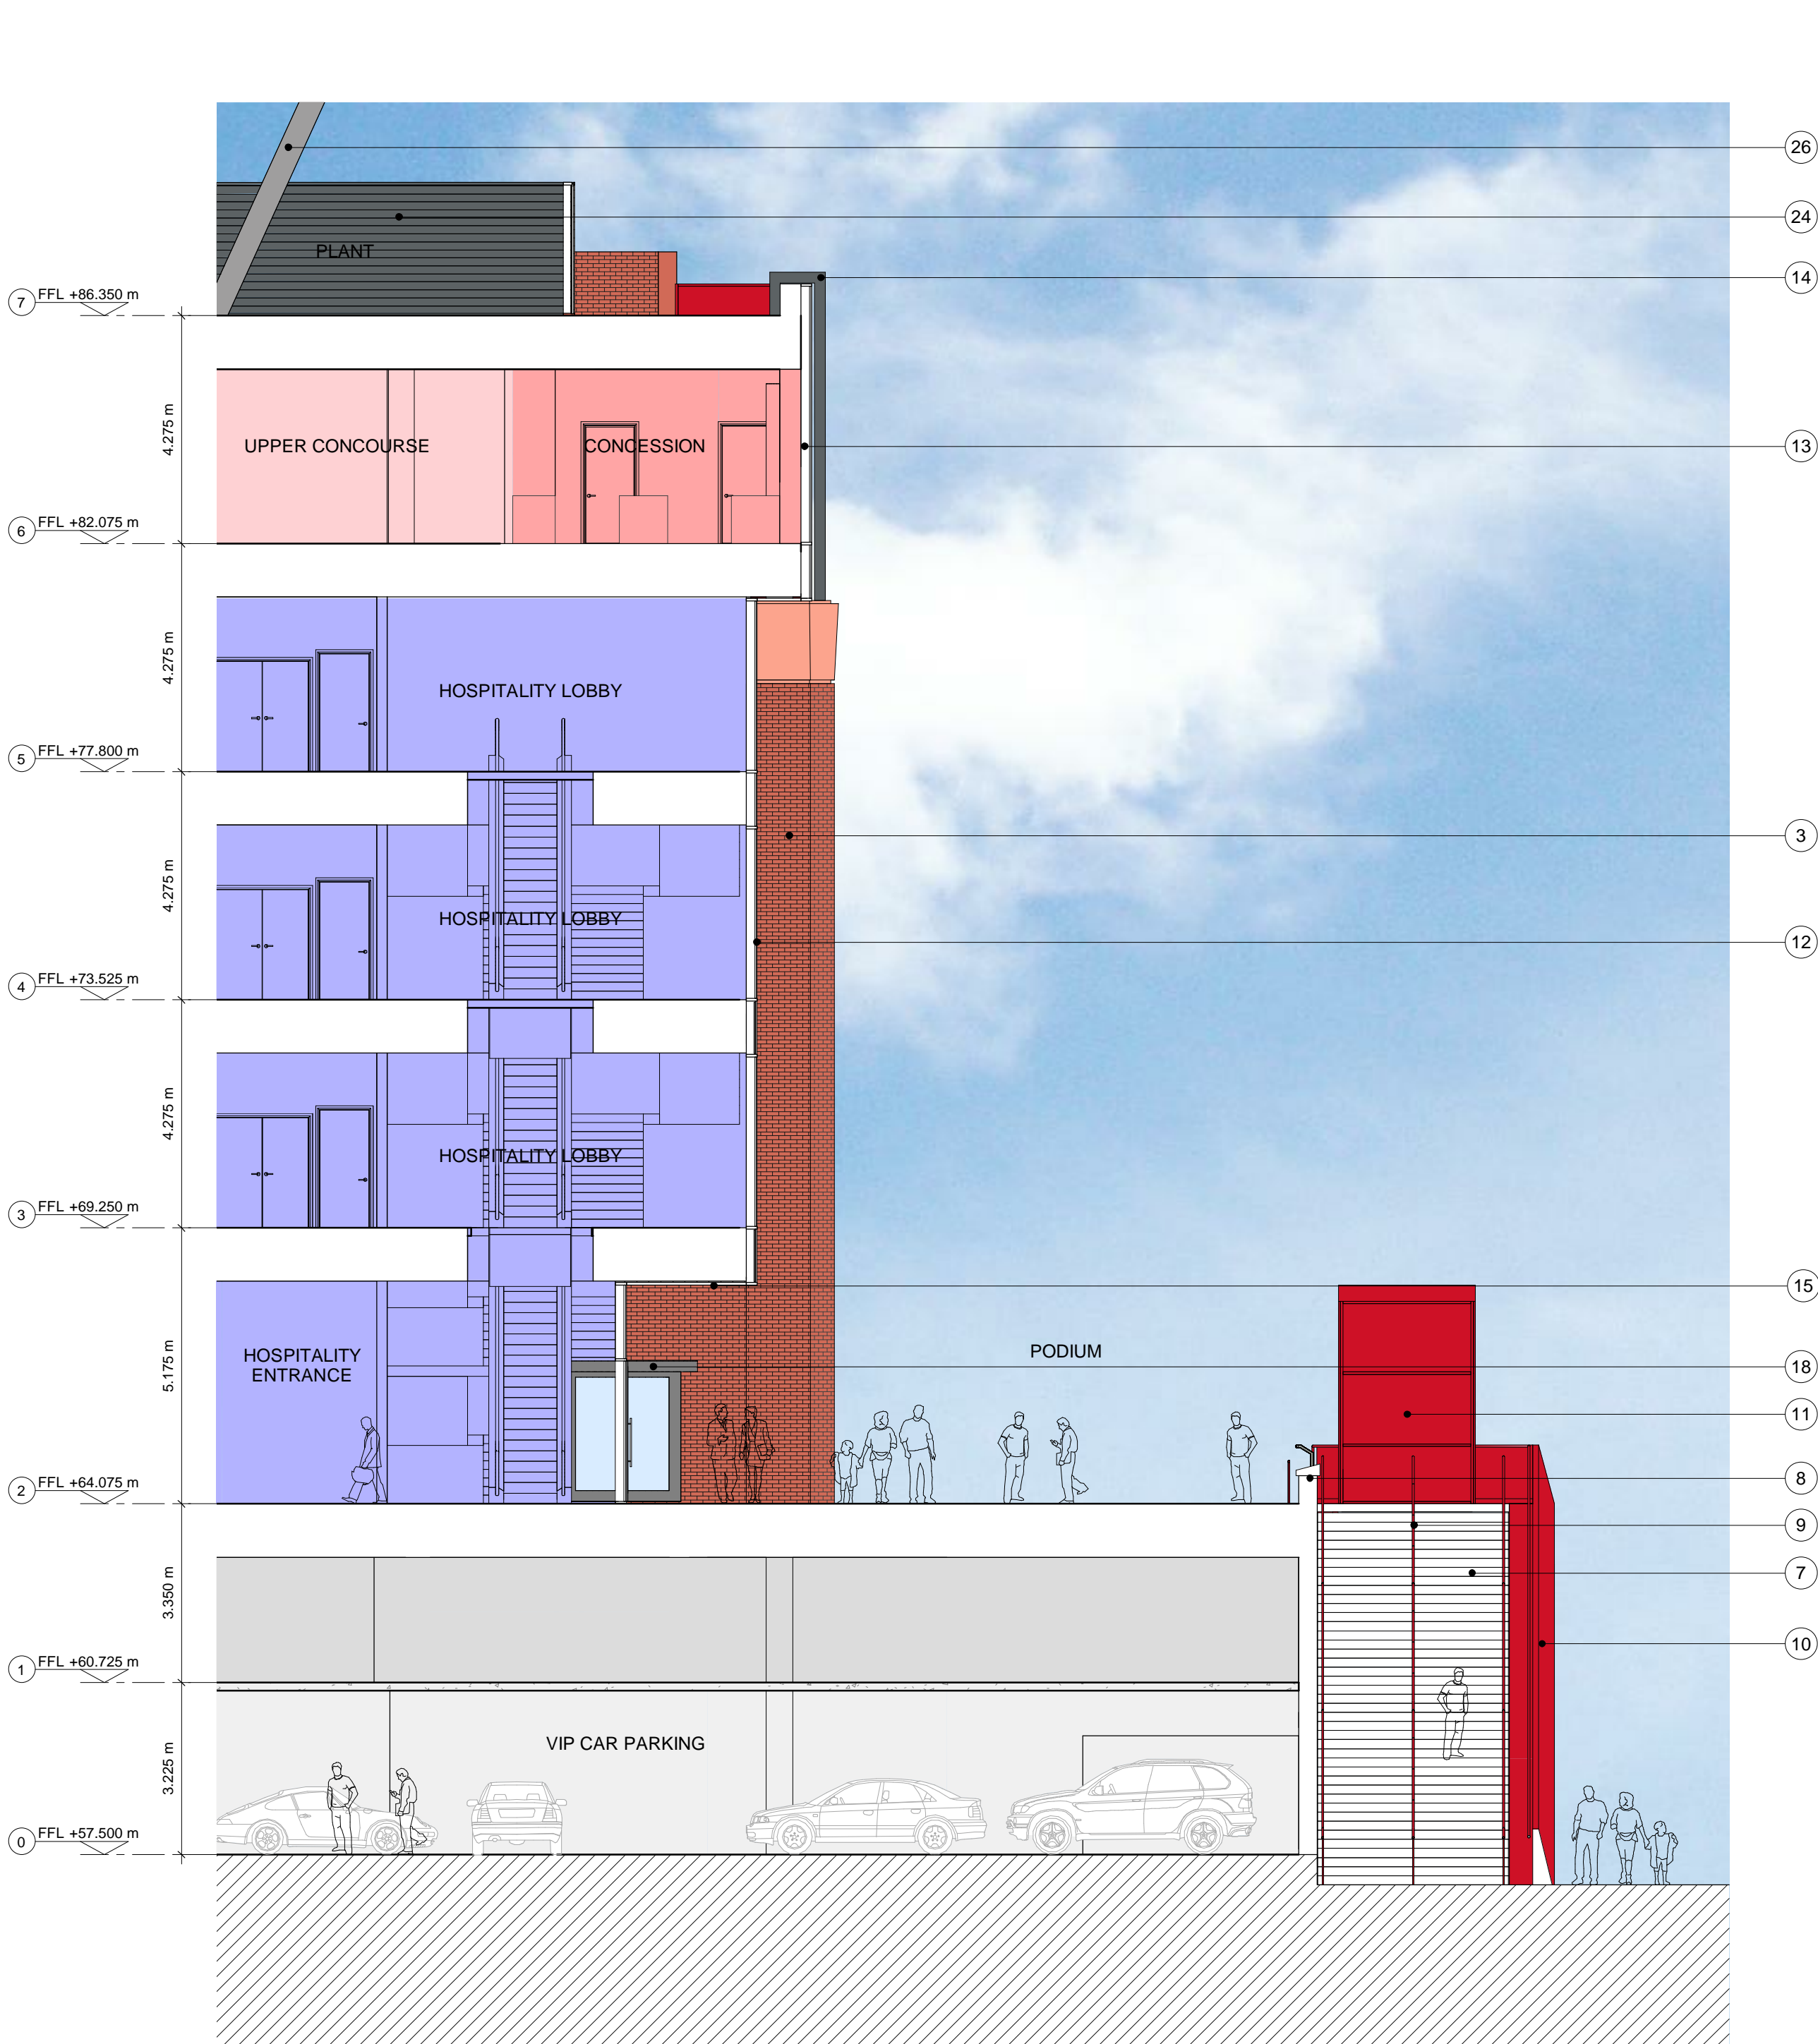


1
DETAIL SECTION
NORTH WEST ELEVATION

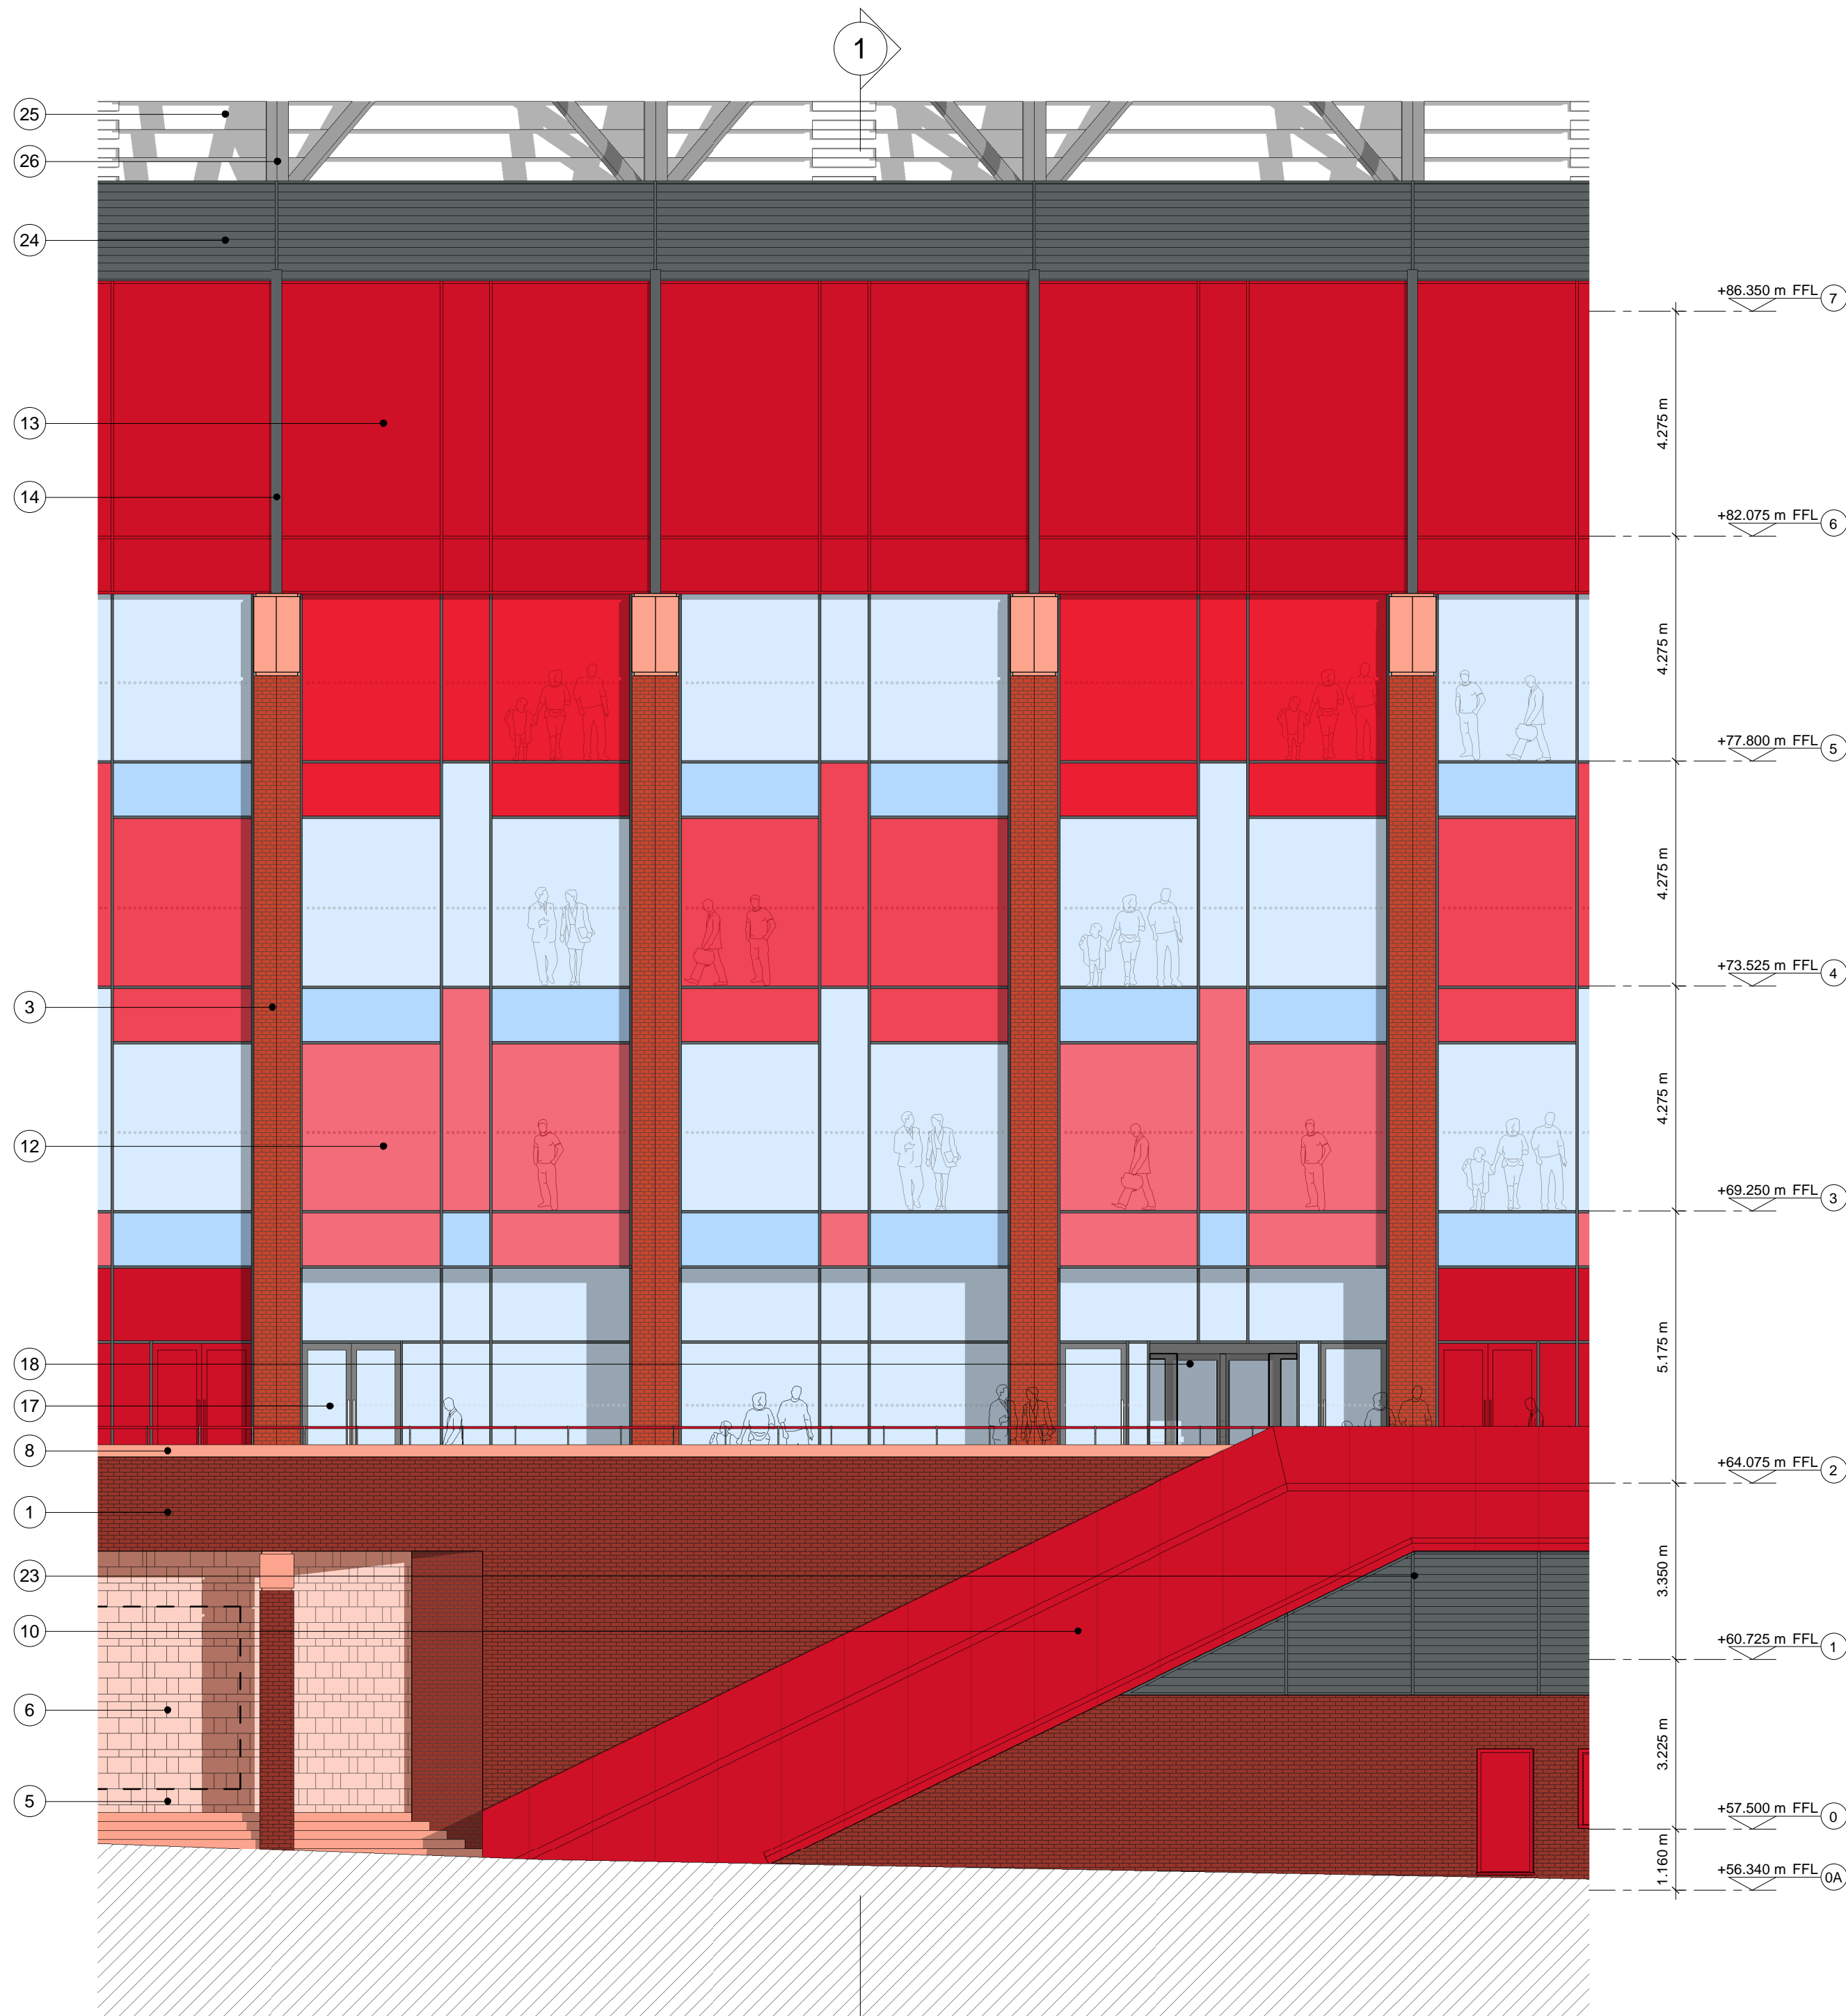

2
DETAIL ELEVATION
NORTH WEST ELEVATION

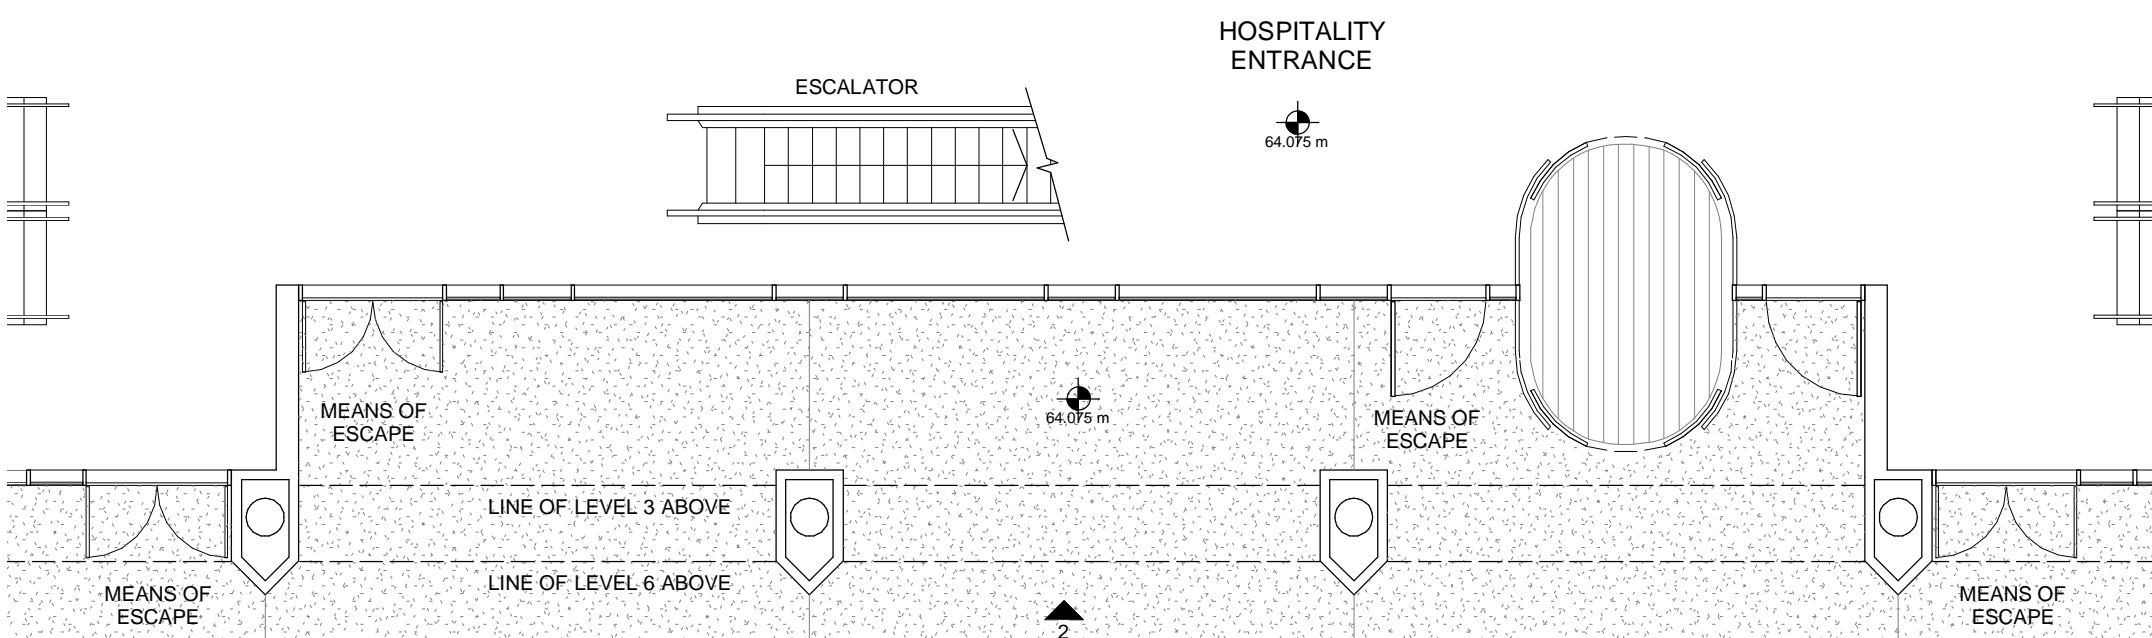

3
DETAIL LEVEL 2 PLAN
NORTH WEST ELEVATION

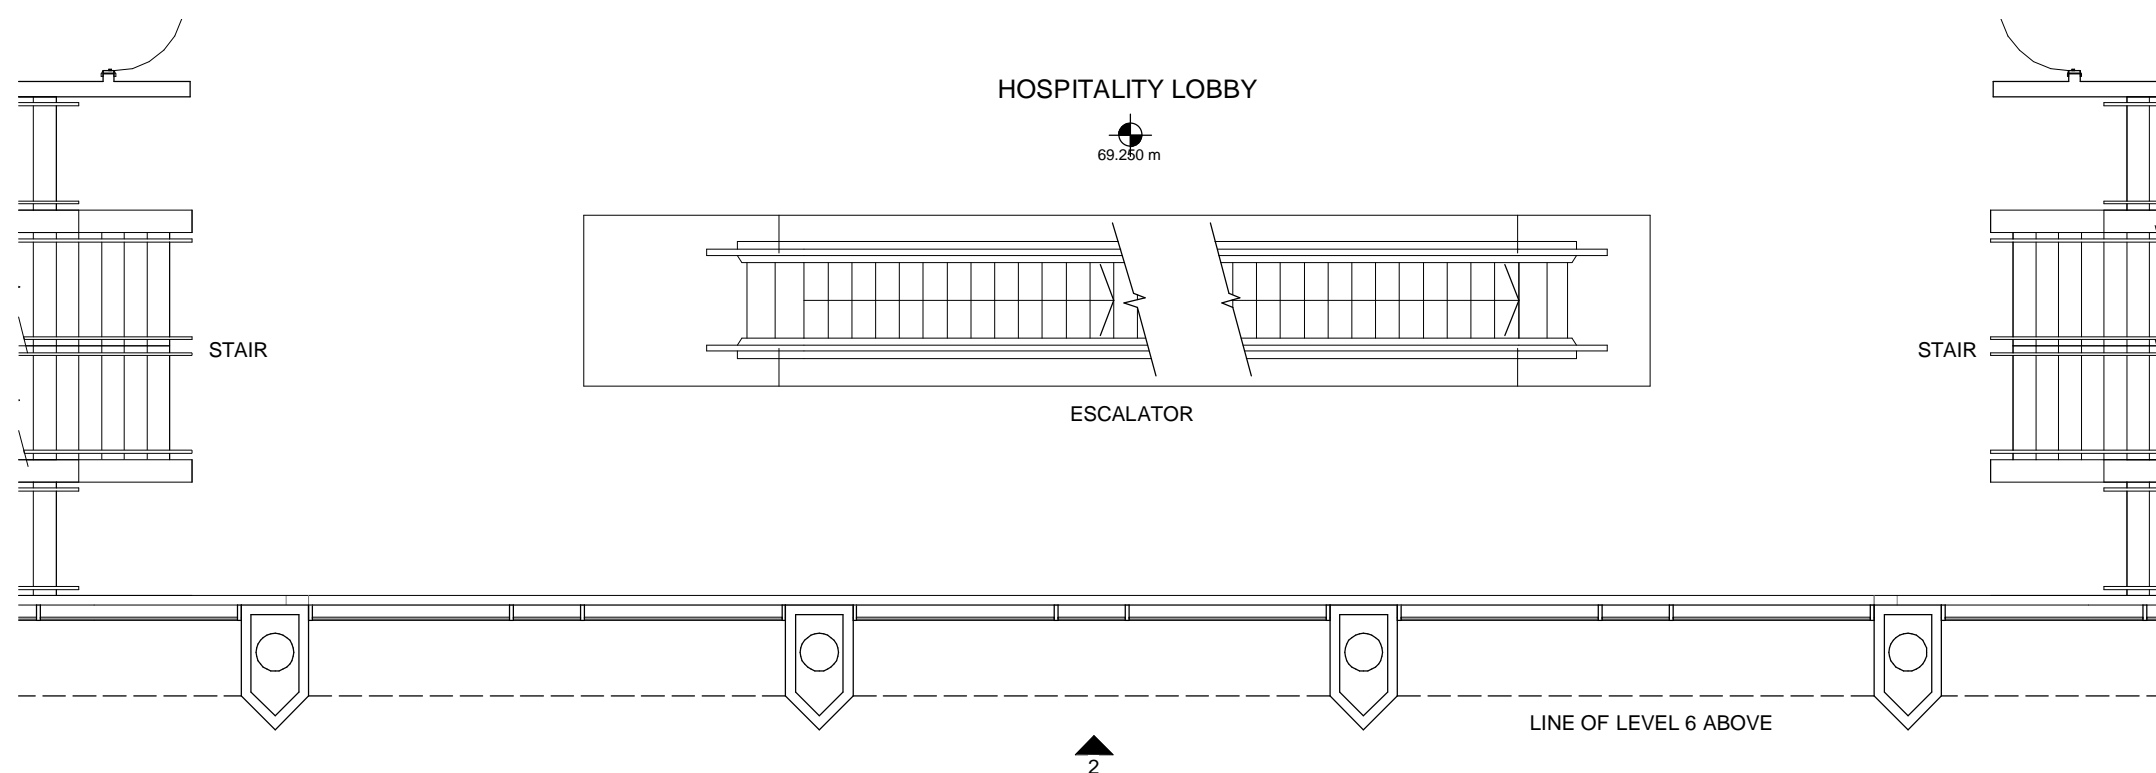

4
DETAIL LEVEL 3 PLAN
NORTH WEST ELEVATION

SCALE
0m 1 2 5 10