




EXISTING ROOF PLAN  
NOT TO SCALE

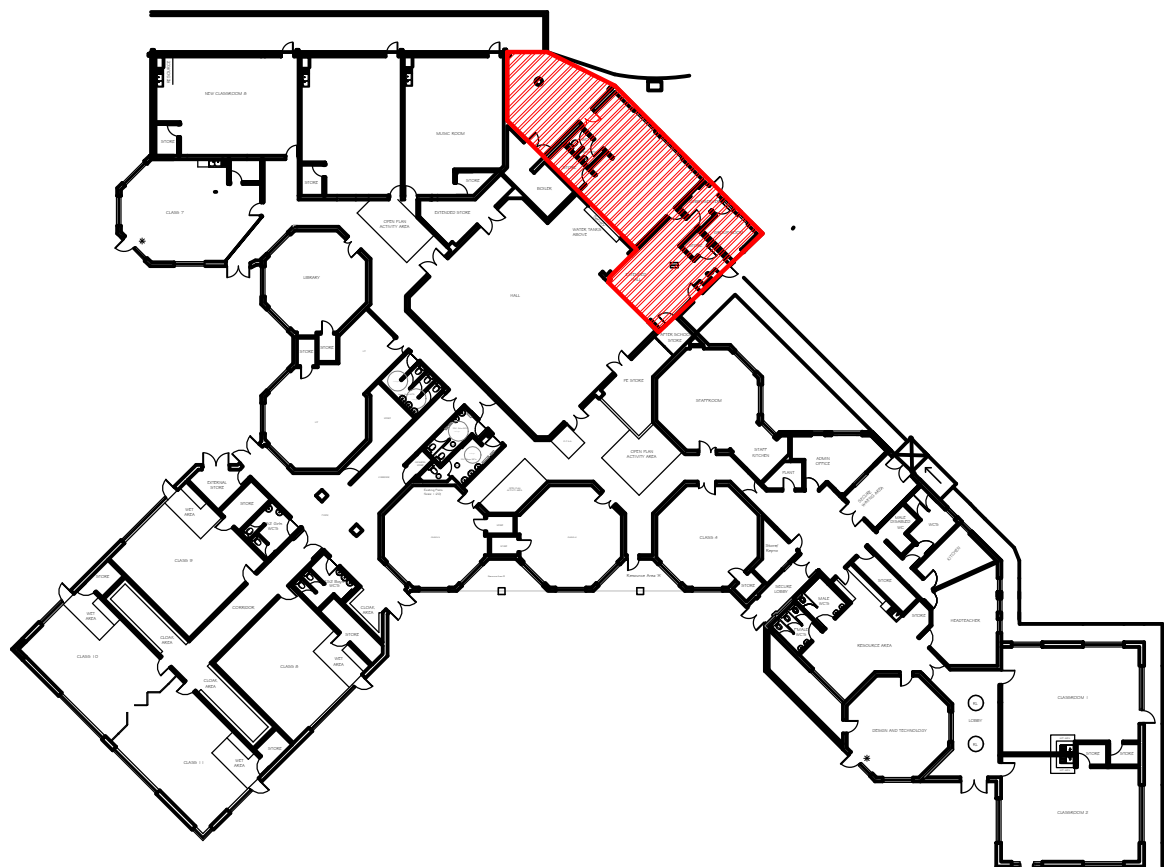

EXISTING GROUND FLOOR PLAN  
NOT TO SCALE

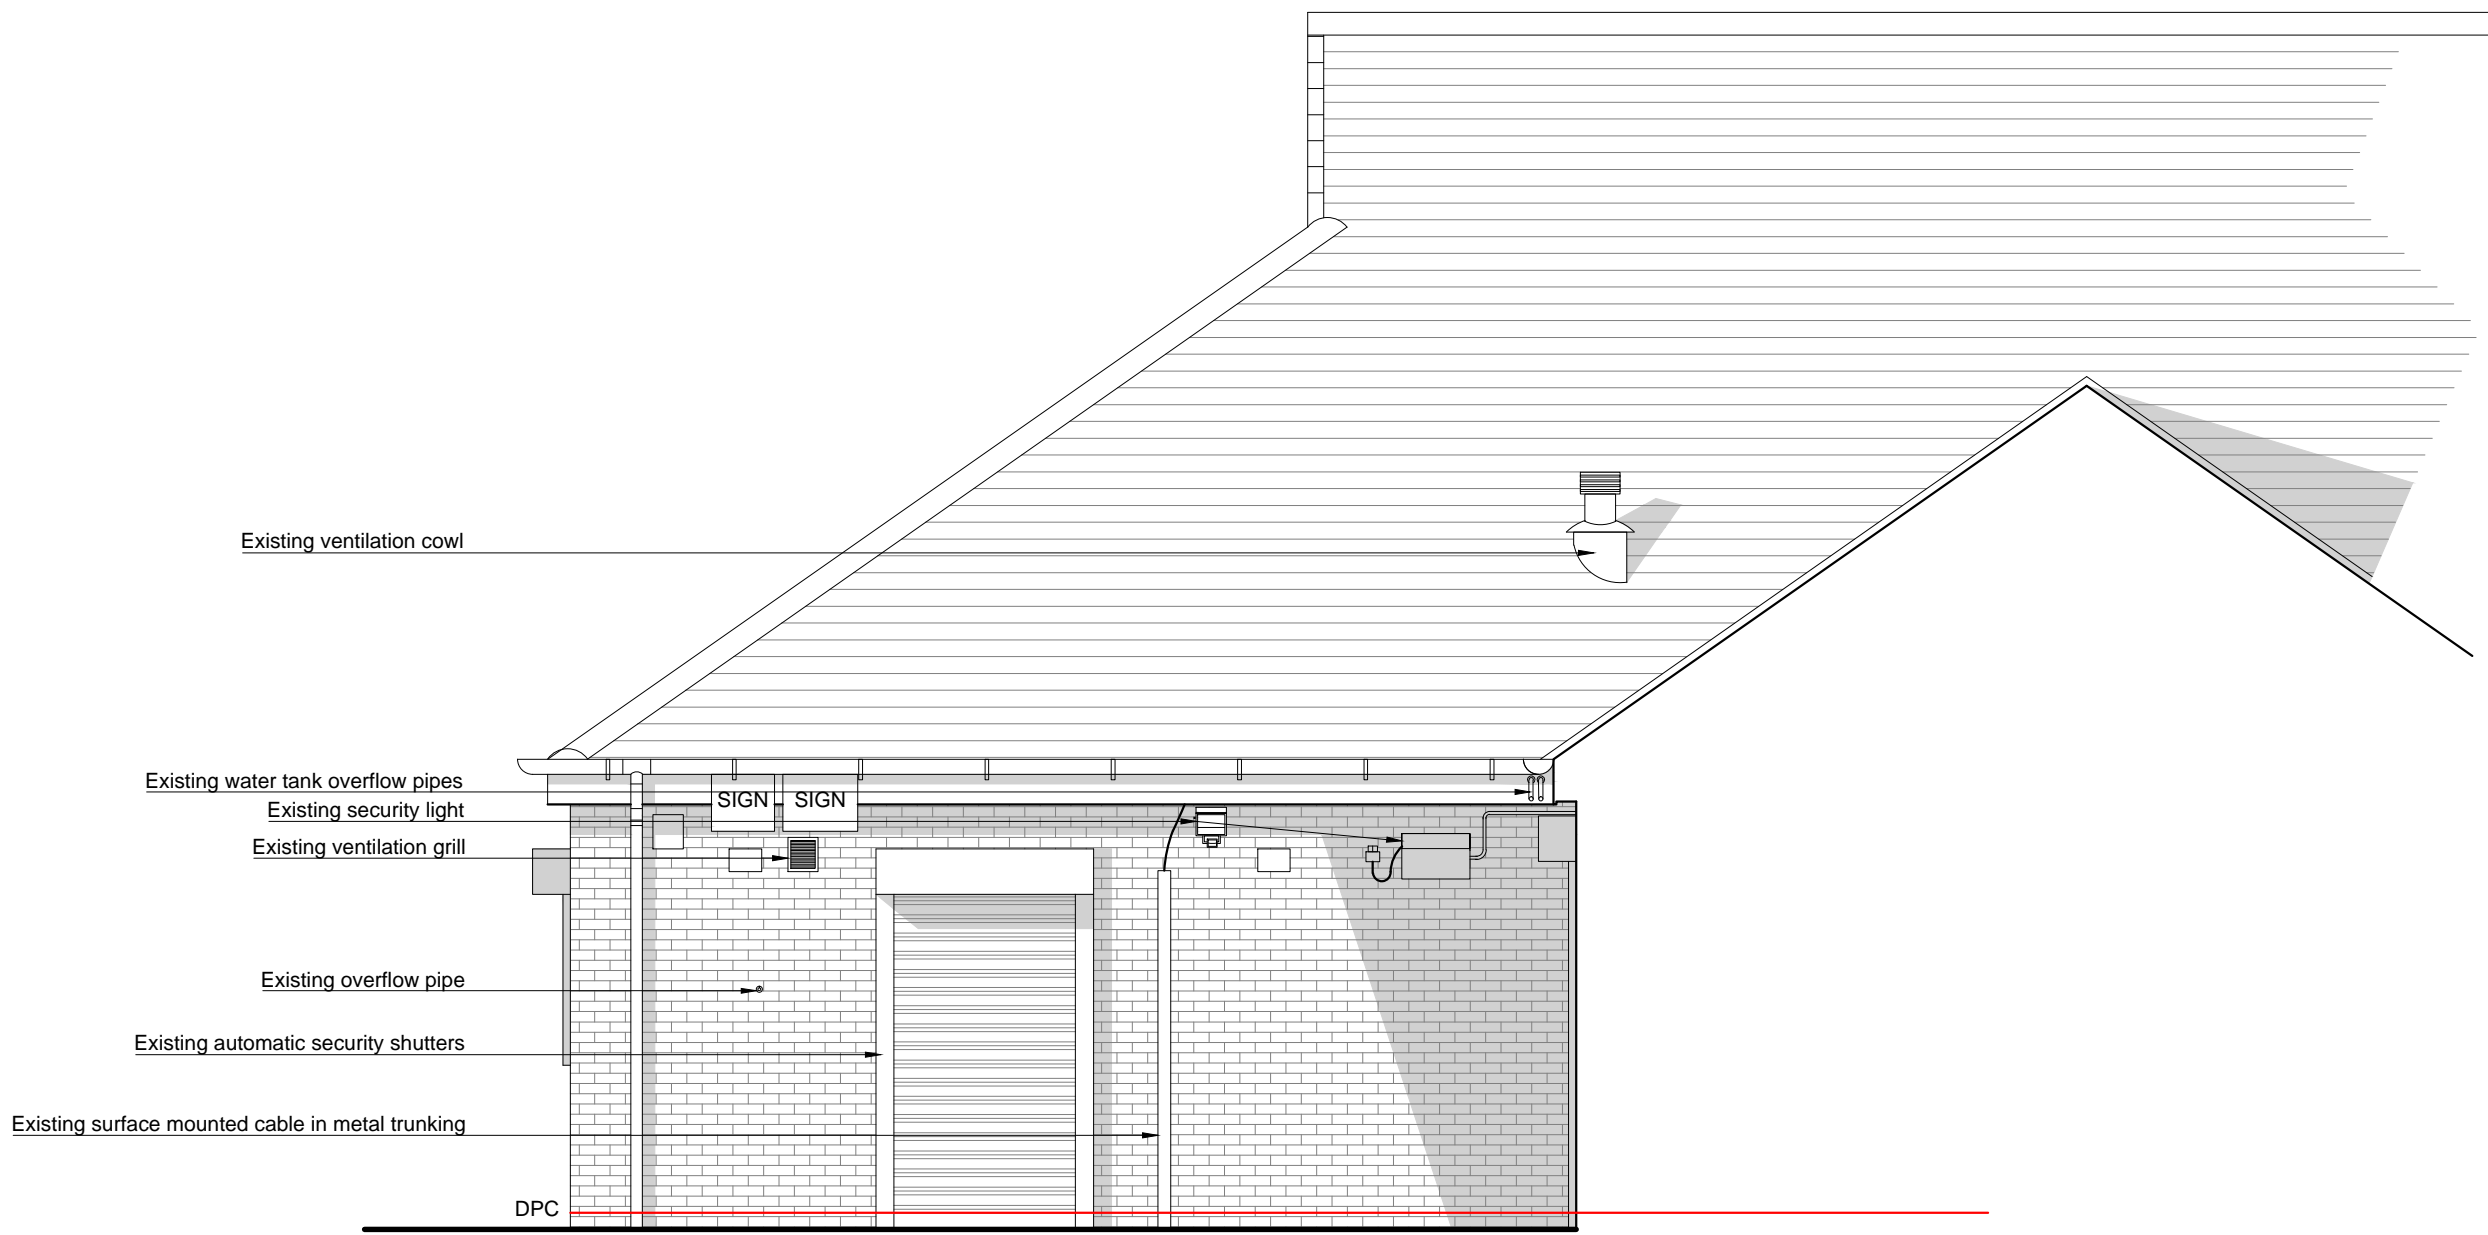

02 EXISTING ELEVATION TWO  
02 1:50 scale@A0 size

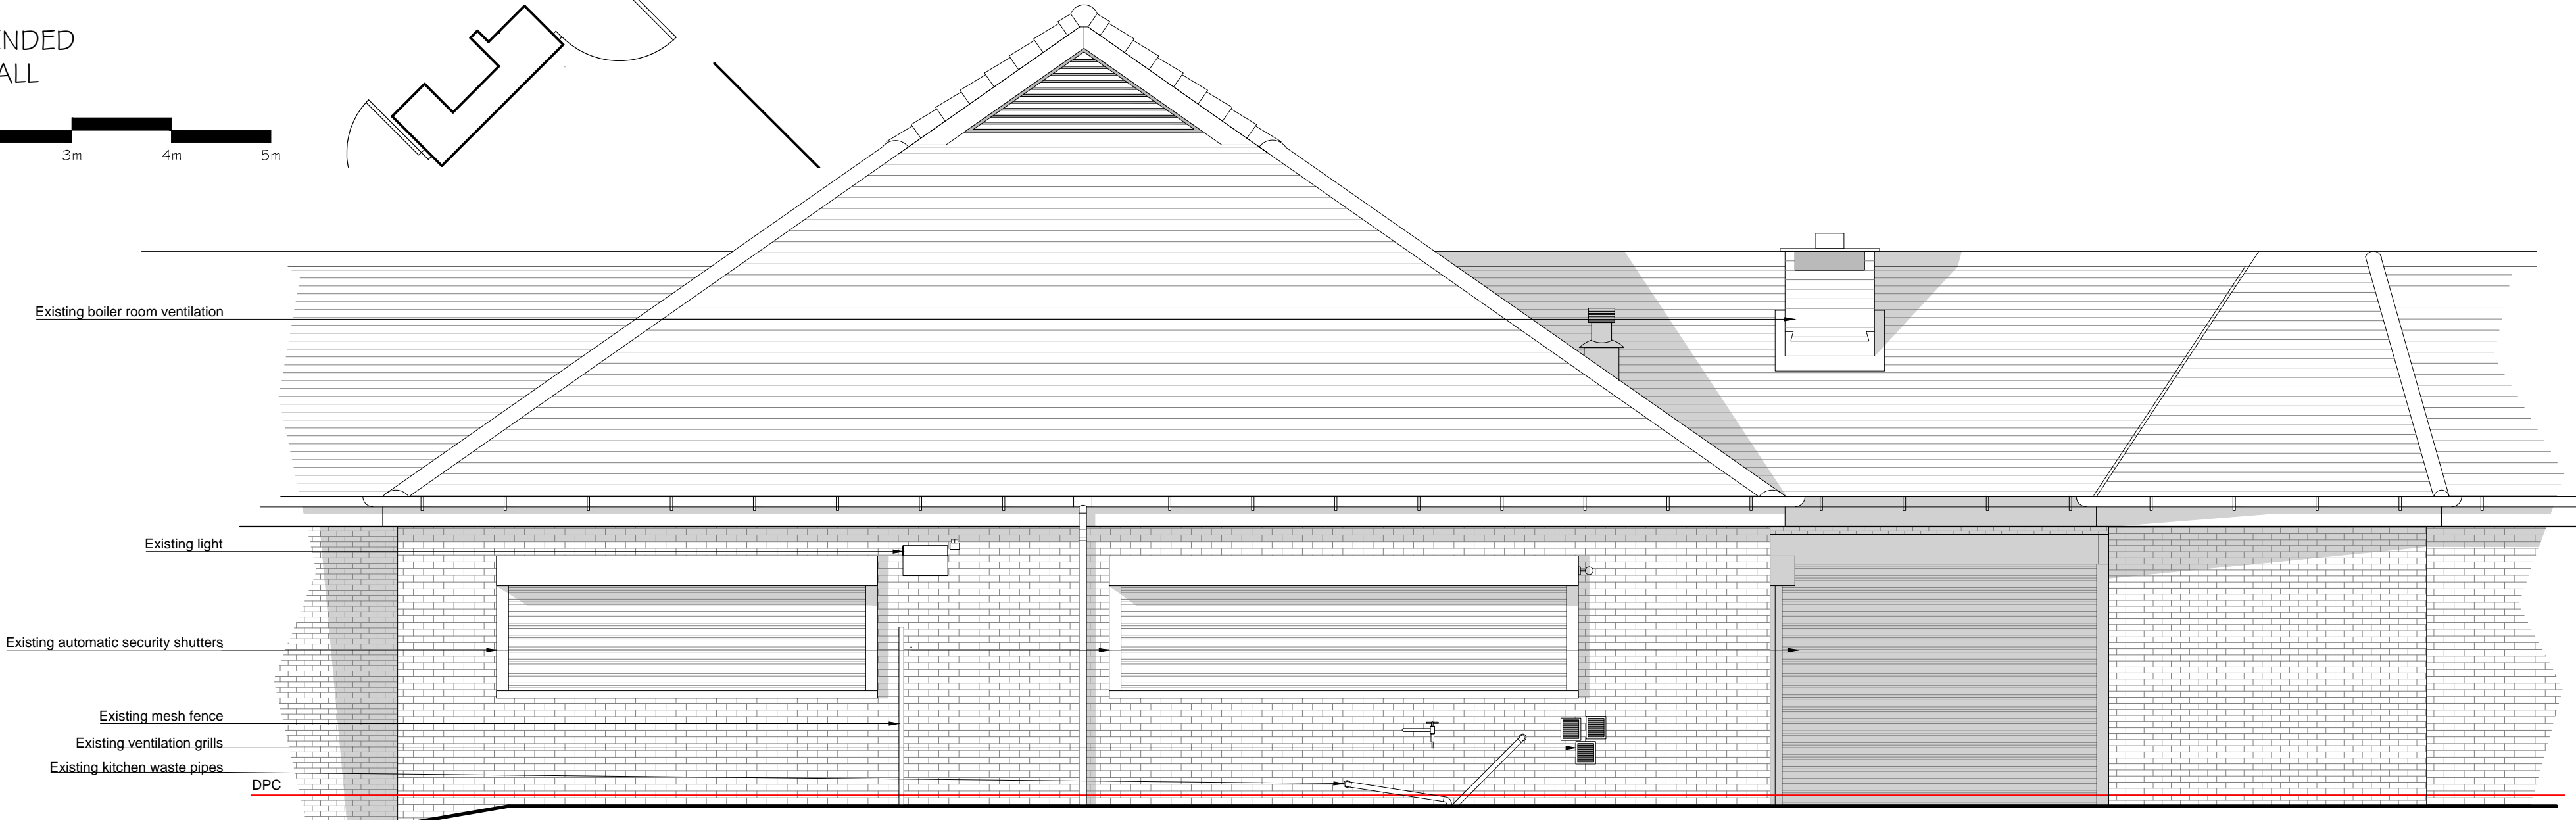

01 EXISTING ELEVATION ONE  
02 1:50 scale@A0 size

Rev No.	Comments	Date
Client	Childwall Church of England Primary School	
Woolton Road	Liverpool, L16 0NS	
Project title	Kitchen Extension	
Drawing title	EXISTING KITCHEN LAYOUT & ELEVATIONS	
Drawing status	PLANNING	
Job No.	32252172	Project co-ordinator
Scale	As shown @A1	Date
Drawn by	JM	May 2015
Checked by	GW	
Dwg. No.	02	Rev. No.

**EC HARRIS**  
**BUILT ASSET**  
**CONSULTANCY**

EC HARRIS LLP  
10th Floor, 3 Piccadilly Place,  
Manchester, M1 3BN  
Tel: 0161 245 8700 Fax: 0161 245 8701  
information@echarris.com  
www.echarris.com  
An ARCADIS company