


DO NOT SCALE FROM THIS DRAWING.
ALL LEVELS AND DIMENSIONS ARE
TO BE CHECKED ON SITE AND ANY
DISCREPANCIES REPORTED TO THE
ARCHITECT PRIOR TO WORK
COMMENCING ON SITE.

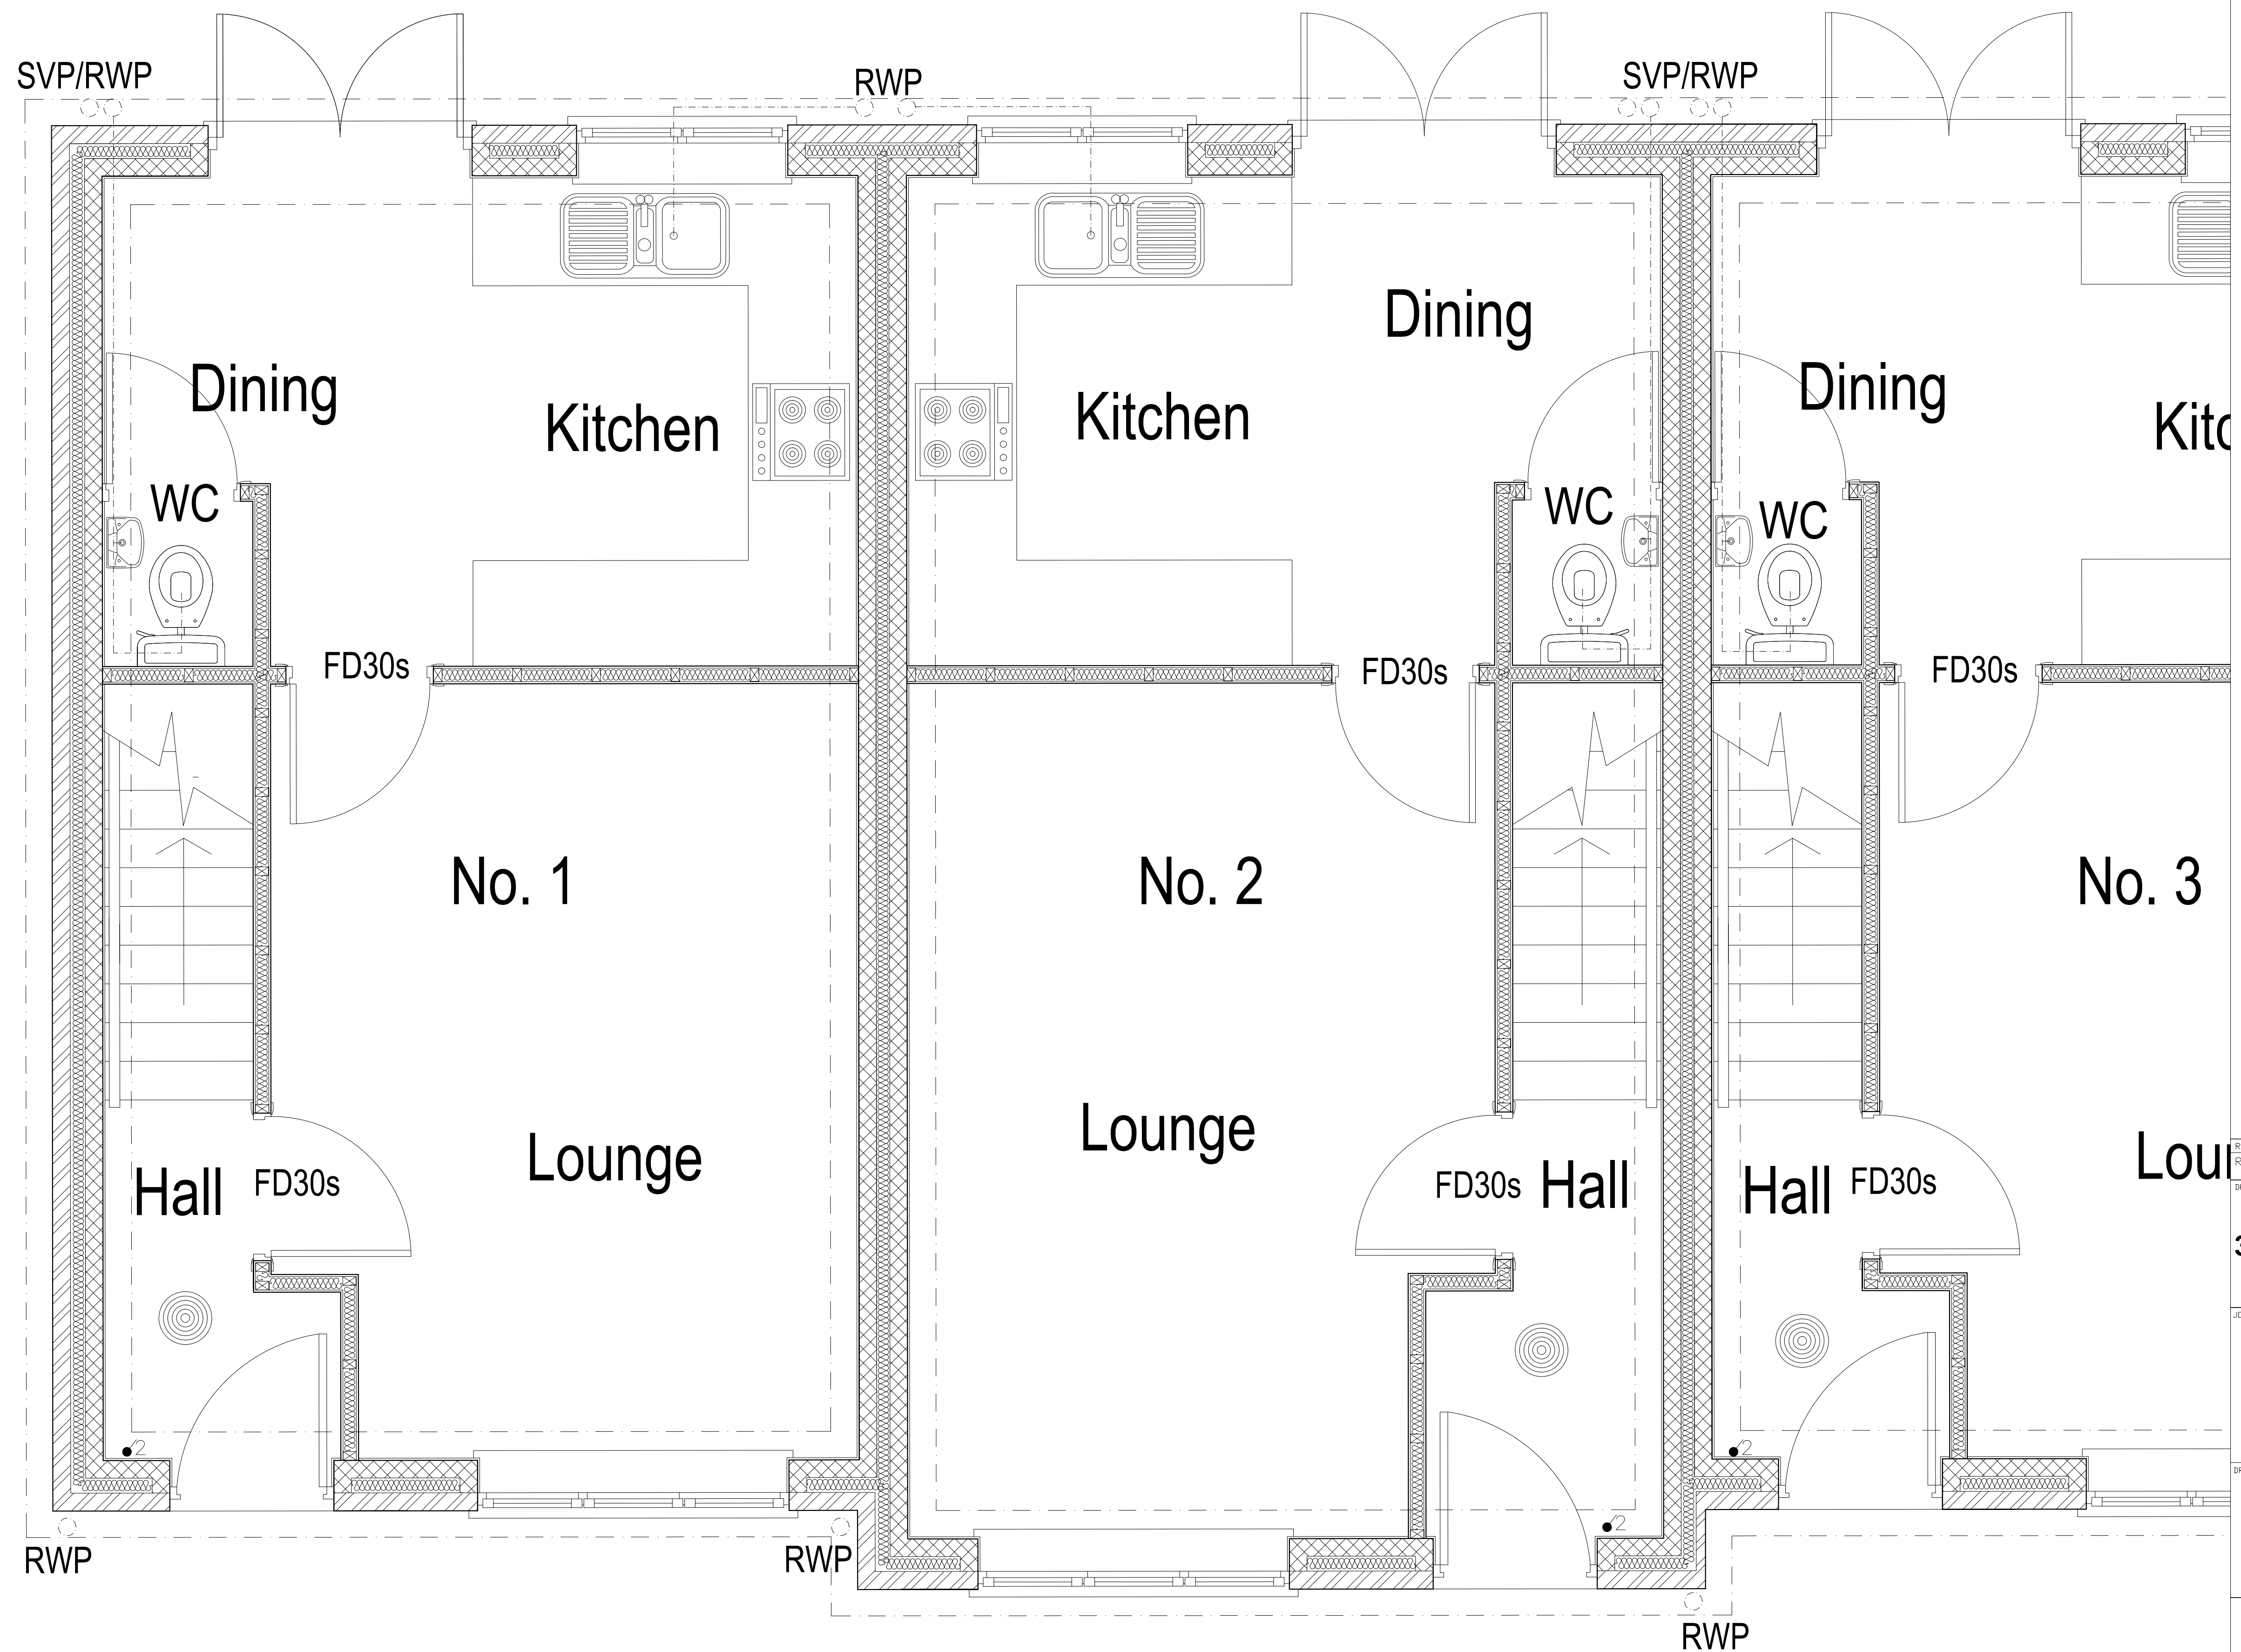

Ref.	Date	Notes
1	09/07/15	REVISED

DRAWING NUMBER	DATE
323-BR-02	09/07/15
SCALE	DRAWN
1:50	FW

JOB TITLE

10x New Build Houses
Land at Lowndes Road
Tuebrook
Liverpool
L6 4DH

DRAWING TITLE

**Ground Floor Plan
Numbers 1 & 2**

WD
Wroot Design Limited

37 Sandown Lane
Liverpool
L15 4HU

Tel: 0151 280 5966
Mob: 07813 129 987
Email: fw-wd@blueyonder.co.uk