


DO NOT SCALE FROM THIS DRAWING.
ALL LEVELS AND DIMENSIONS ARE
TO BE CHECKED ON SITE AND ANY
DISCREPANCIES REPORTED TO THE
ARCHITECT PRIOR TO WORK
COMMENCING ON SITE.

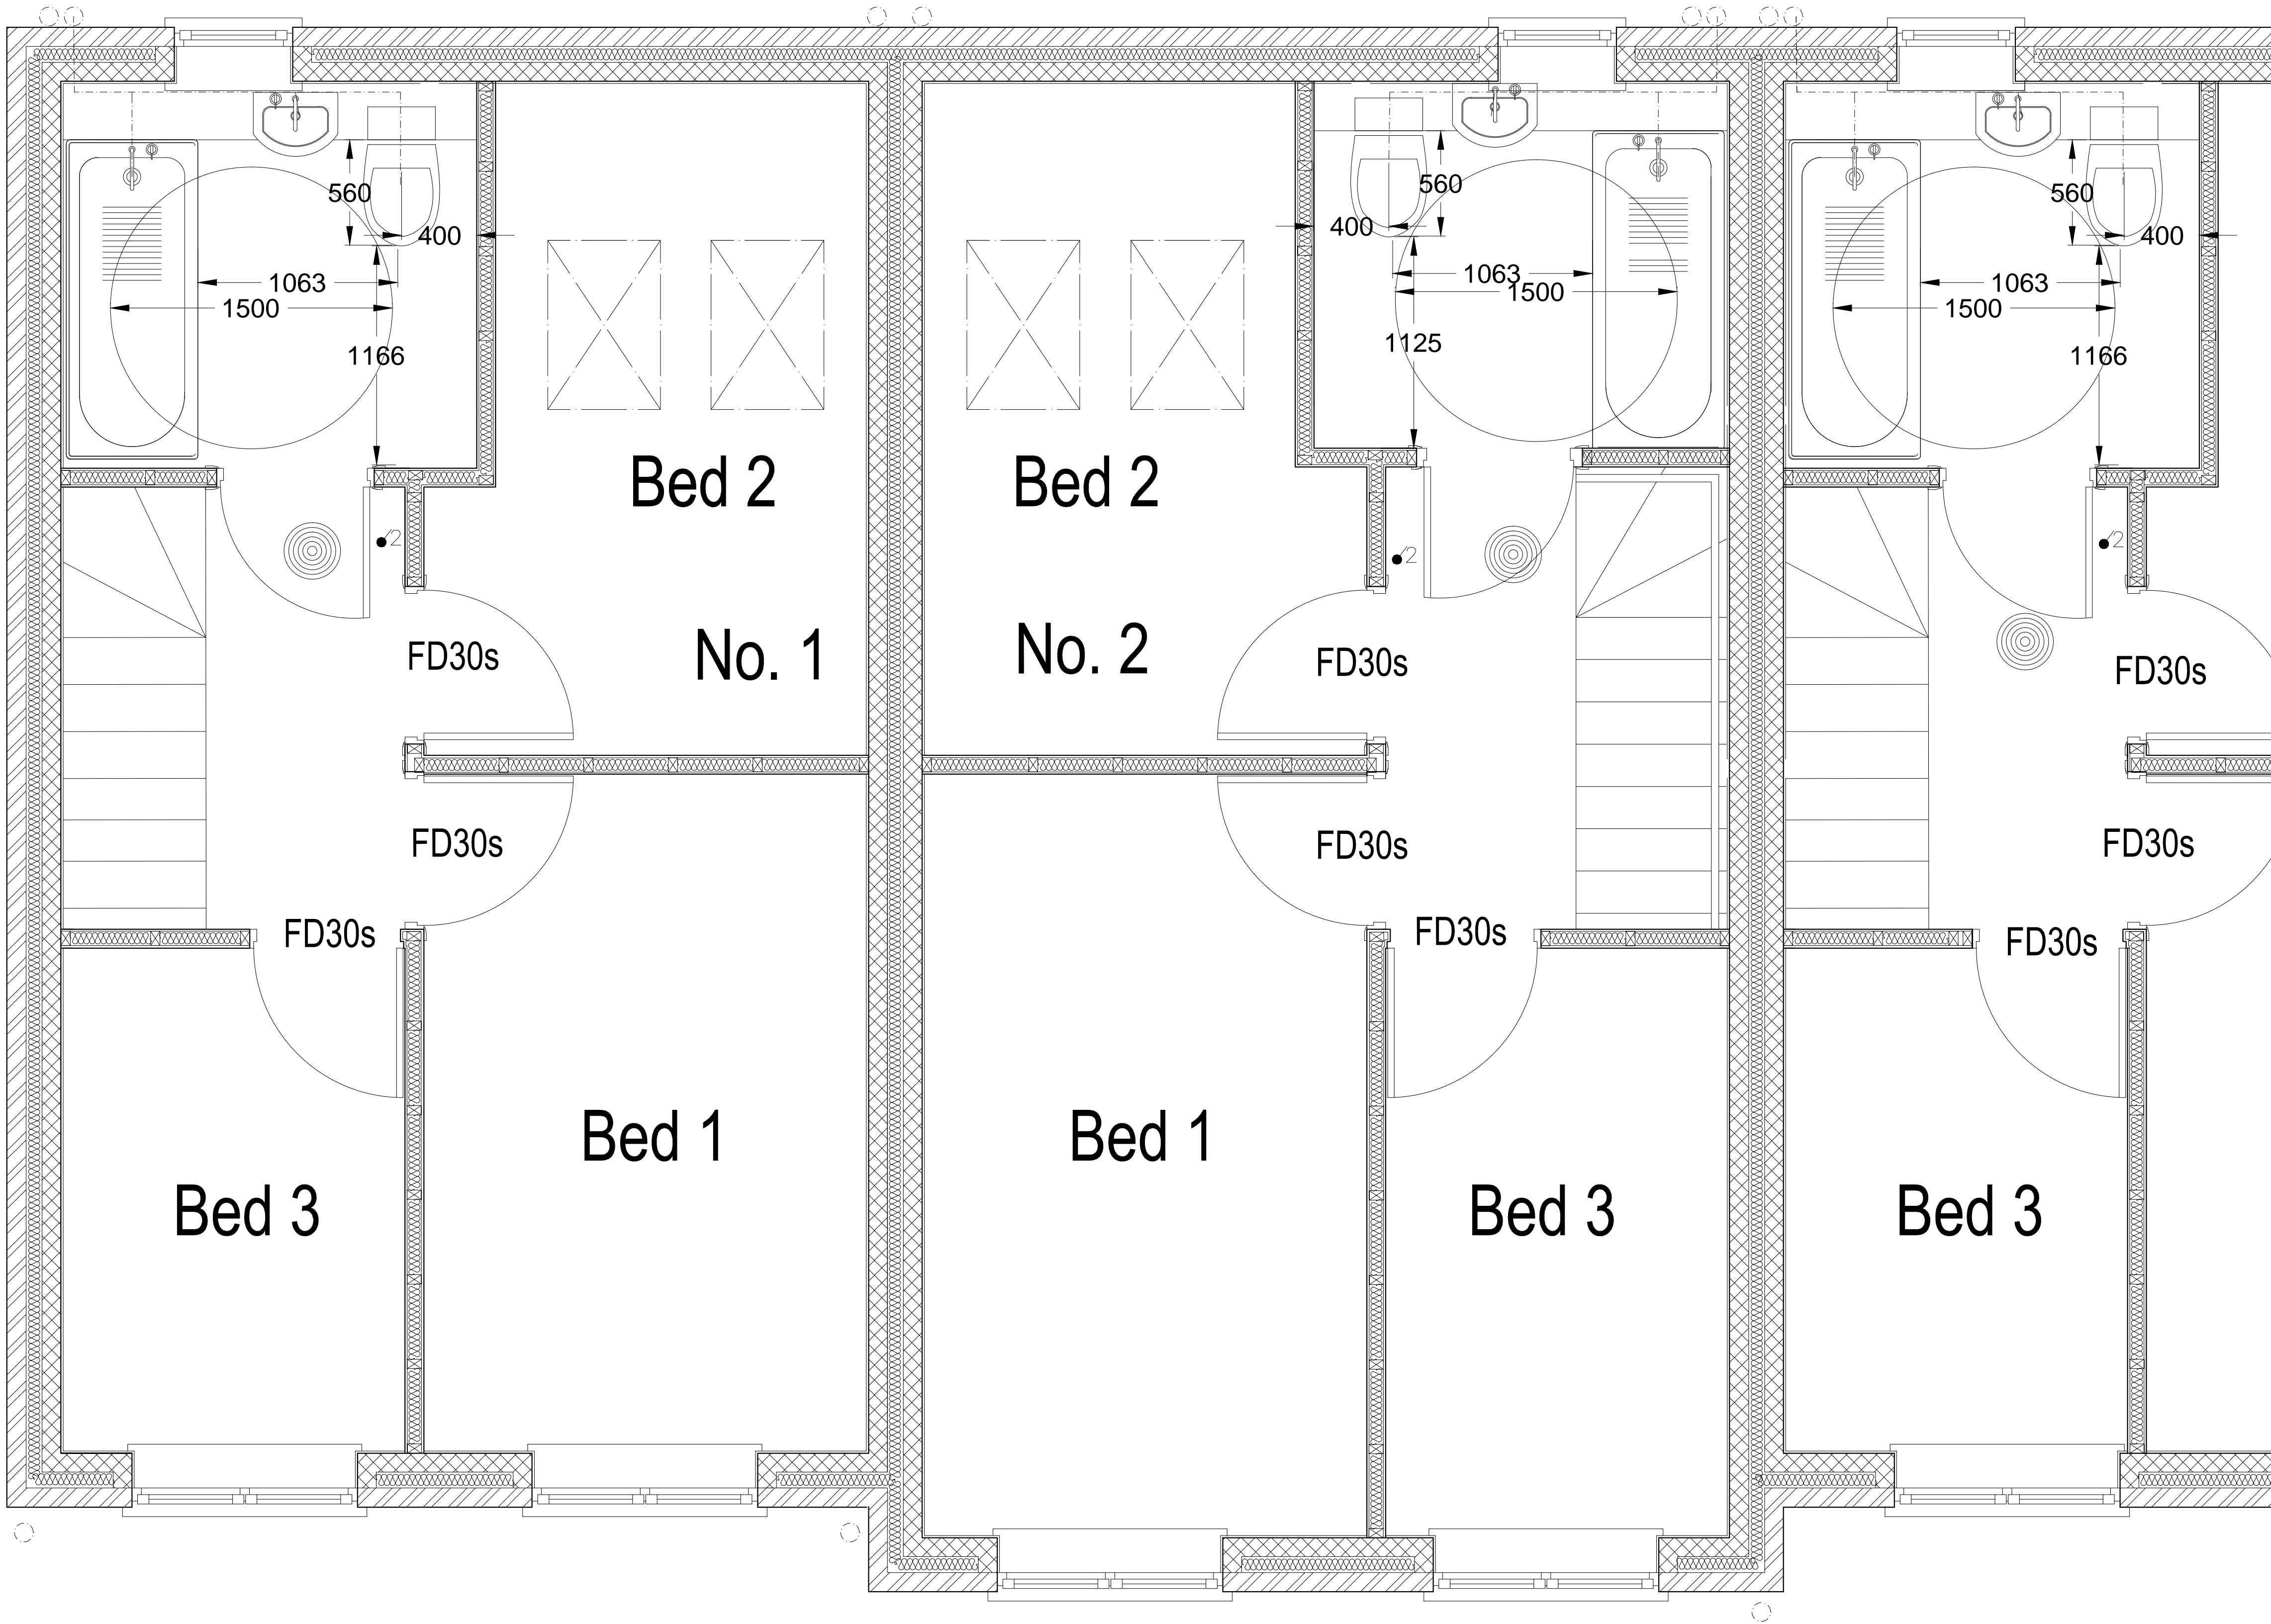

Ref.	Date	Notes
REVISIONS		
DRAWING NUMBER:		DATE
323-BR-06		09/07/15
SCALE:		DRAWN:
1:50		FW
JOB TITLE		
10x New Build Houses Land at Lowndes Road Tuebrook Liverpool L6 4DH		

DRAWING TITLE

**First Floor Plan
Numbers 1 & 2**