



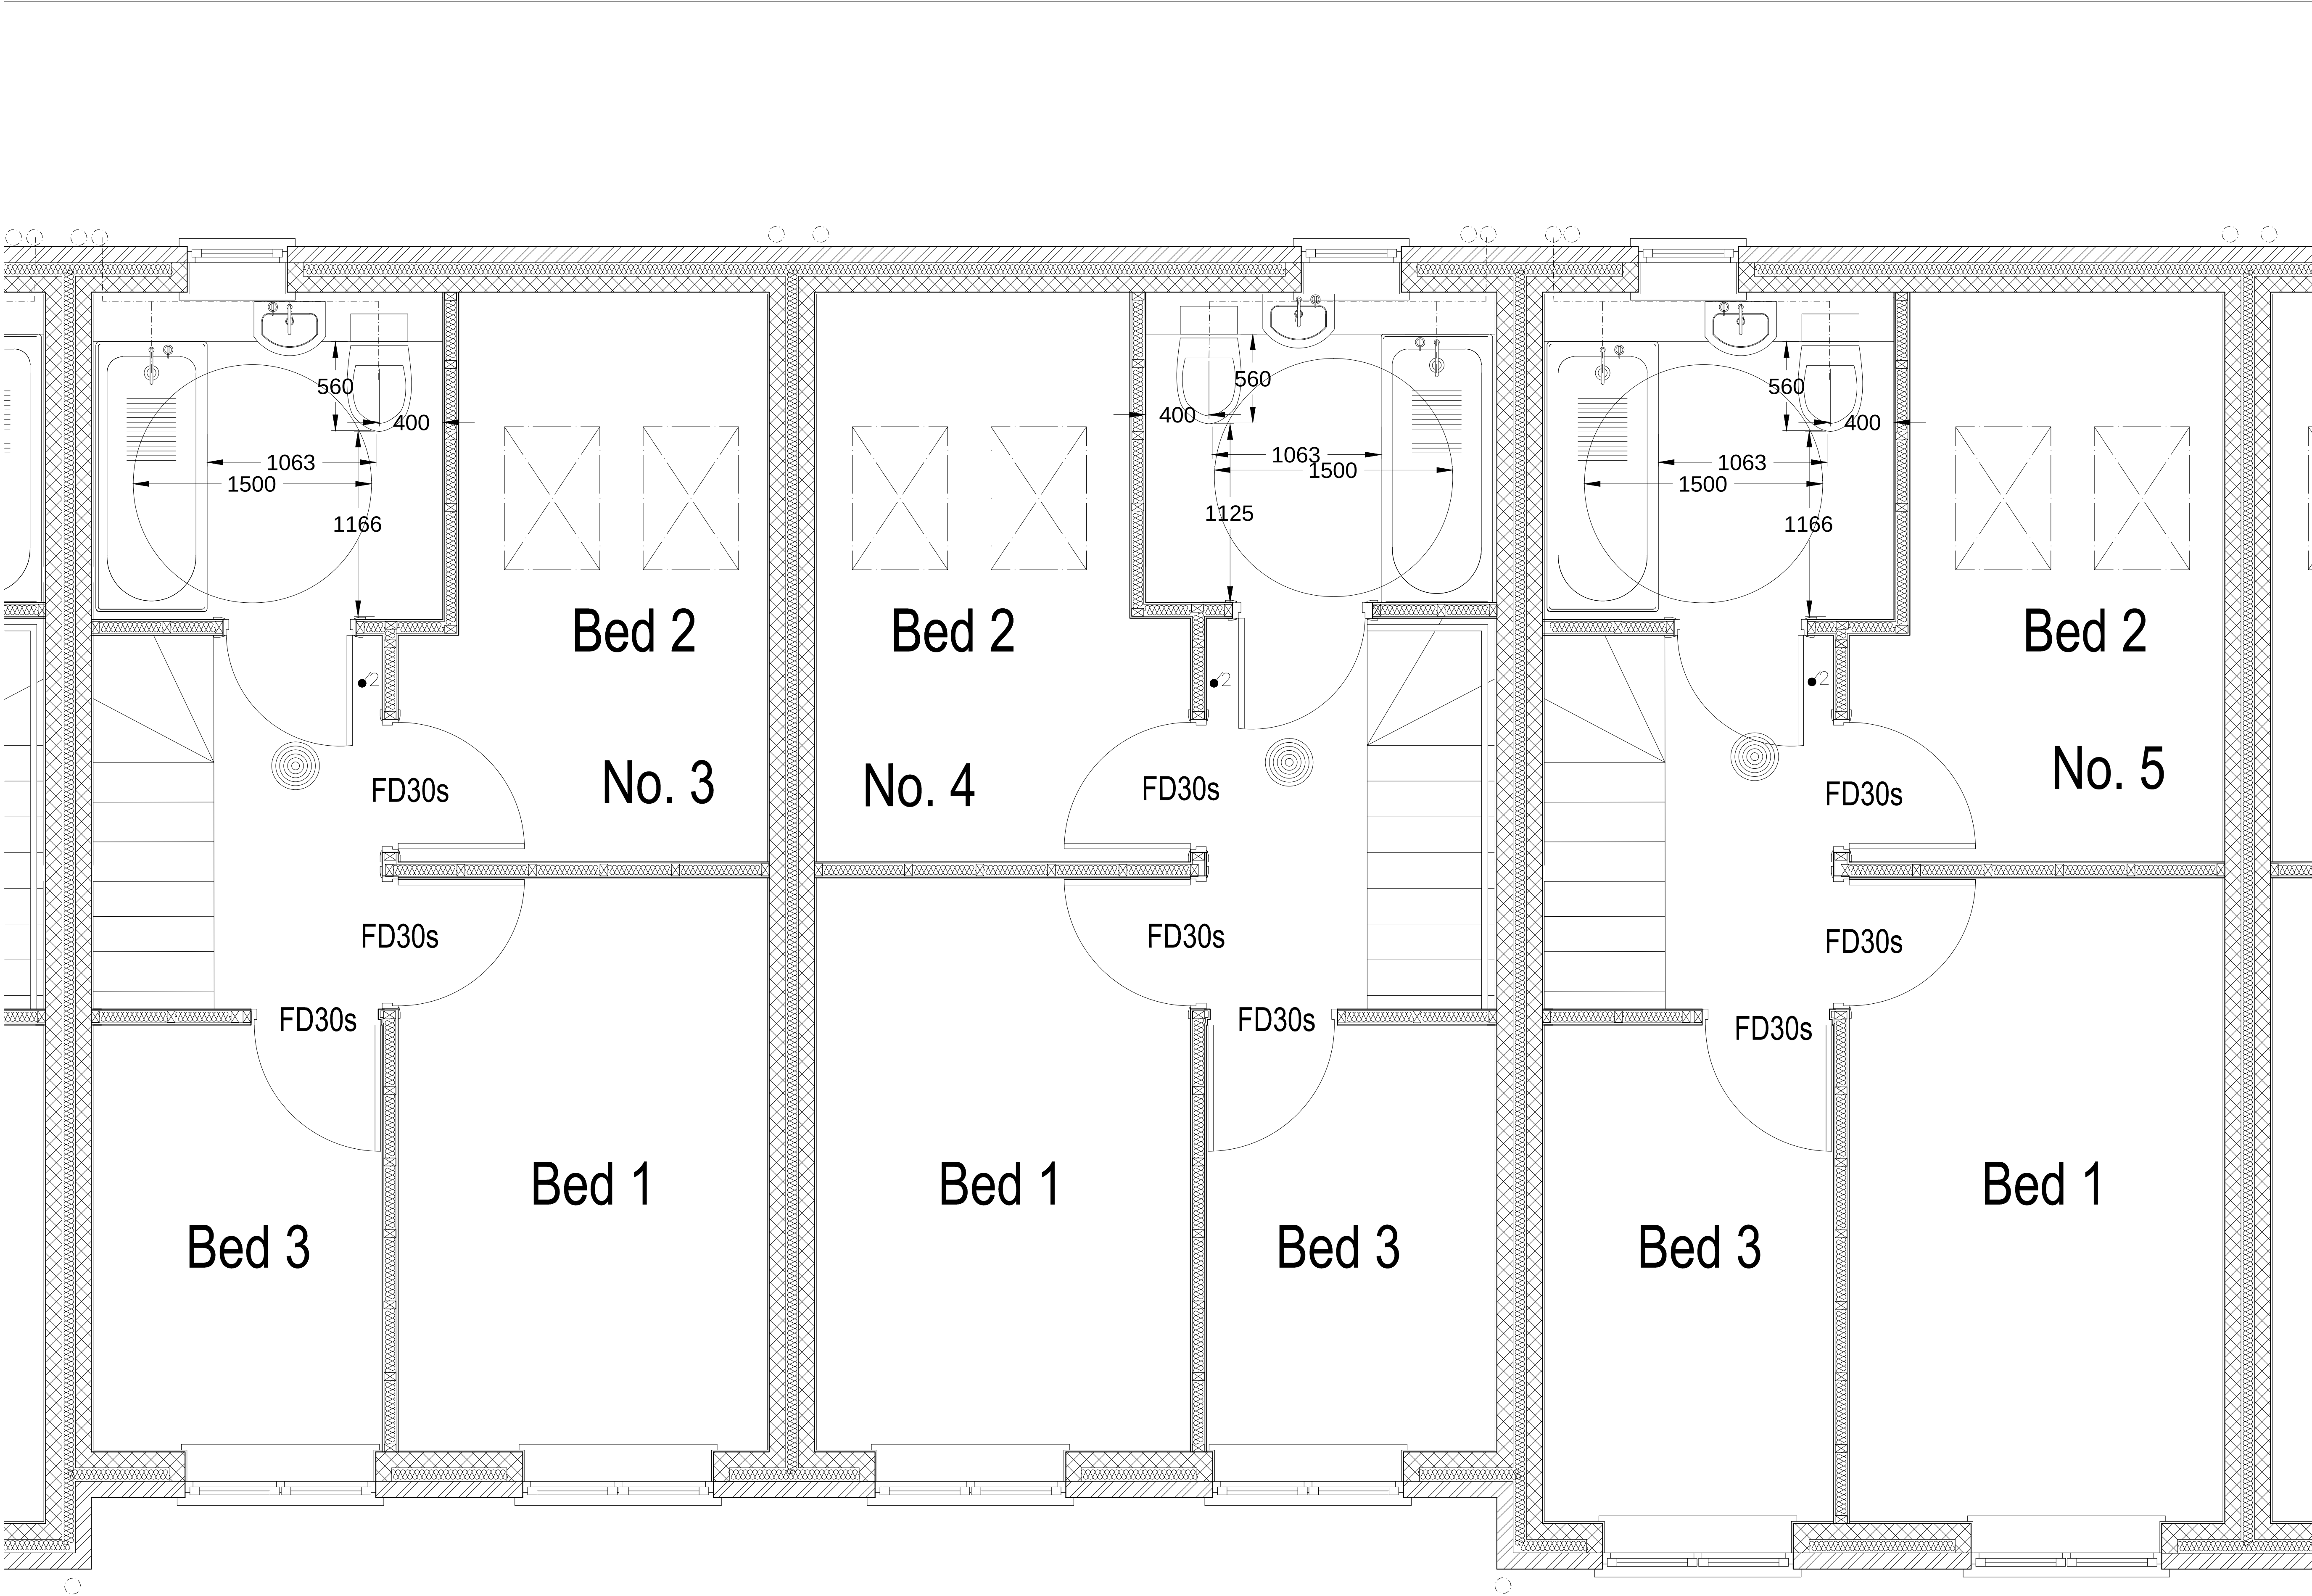

DO NOT SCALE FROM THIS DRAWING.
ALL LEVELS AND DIMENSIONS ARE
TO BE CHECKED ON SITE AND ANY
DISCREPANCIES REPORTED TO THE
ARCHITECT PRIOR TO WORK
COMMENCING ON SITE.

 

Ref.	Date	Notes
REVISIONS		
DRAWING NUMBER	DATE	
323-BR-07	09/07/15	
	SCALE	DRAWN
	1:50	FW
JOB TITLE		
10x New Build Houses Land at Lowndes Road Tuebrook Liverpool L6 4DH		
DRAWING TITLE		
First Floor Plan Numbers 3,4 & 5		