



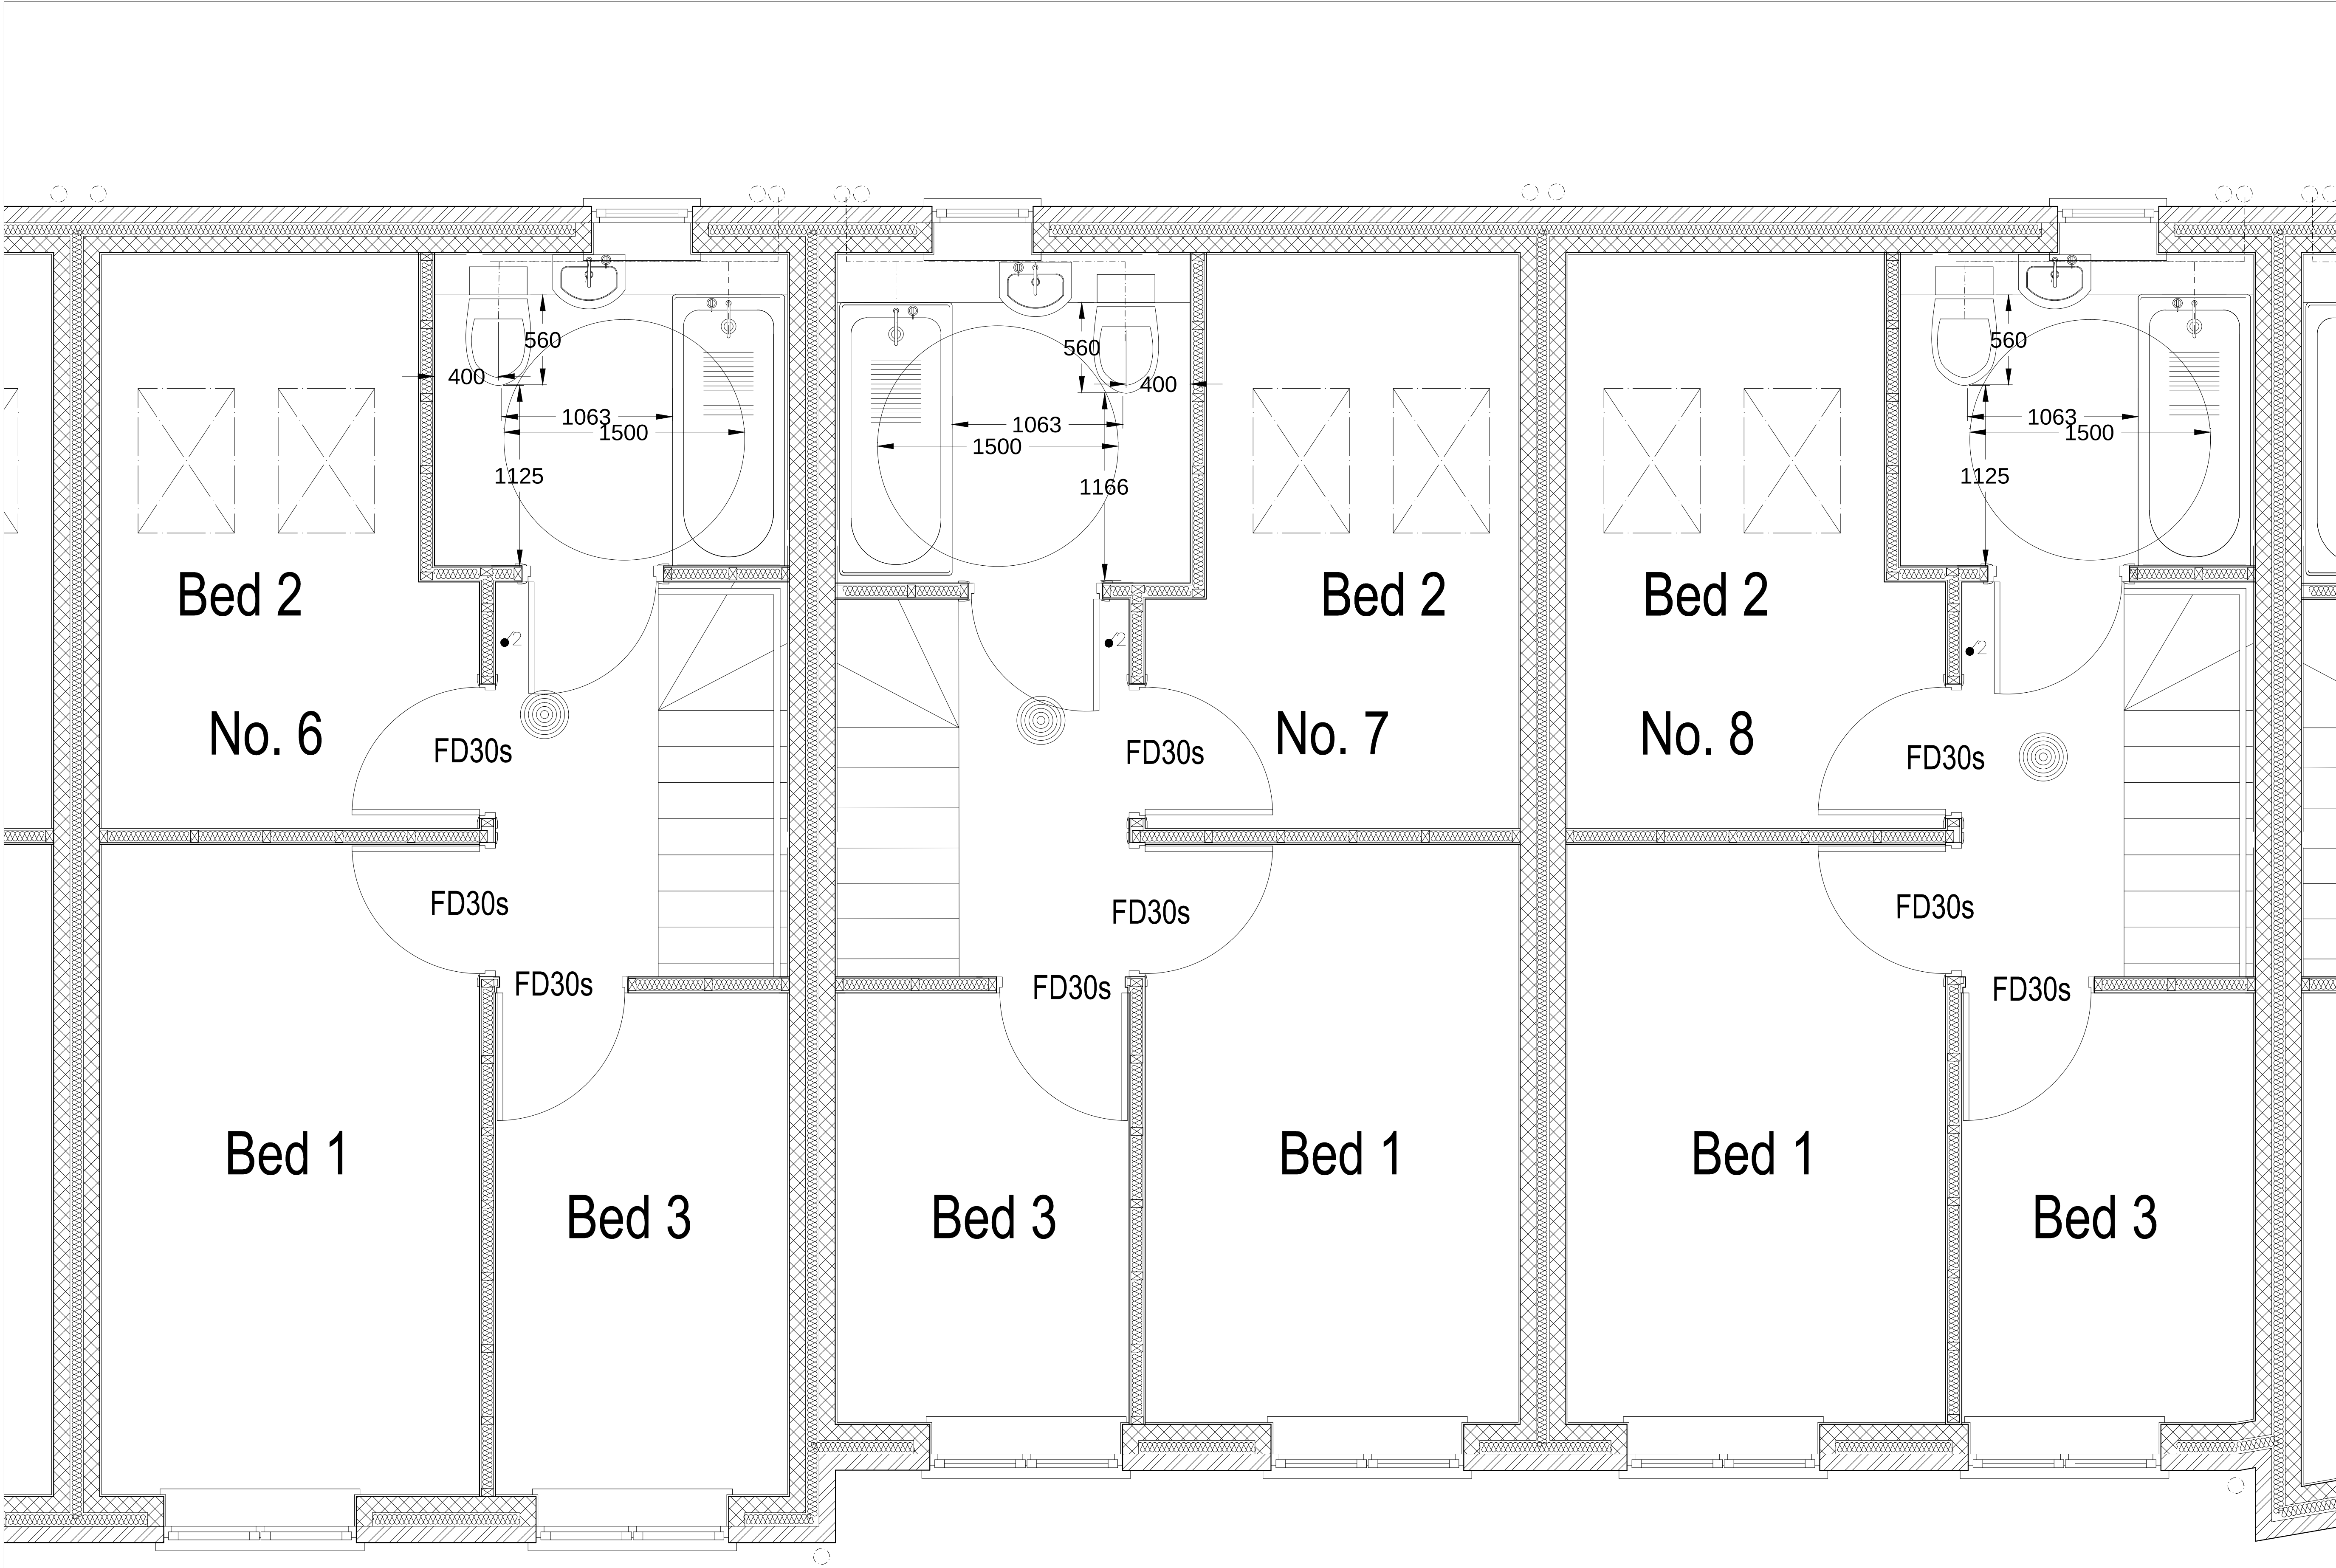

DO NOT SCALE FROM THIS DRAWING.  
ALL LEVELS AND DIMENSIONS ARE  
TO BE CHECKED ON SITE AND ANY  
DISCREPANCIES REPORTED TO THE  
ARCHITECT PRIOR TO WORK  
COMMENCING ON SITE.

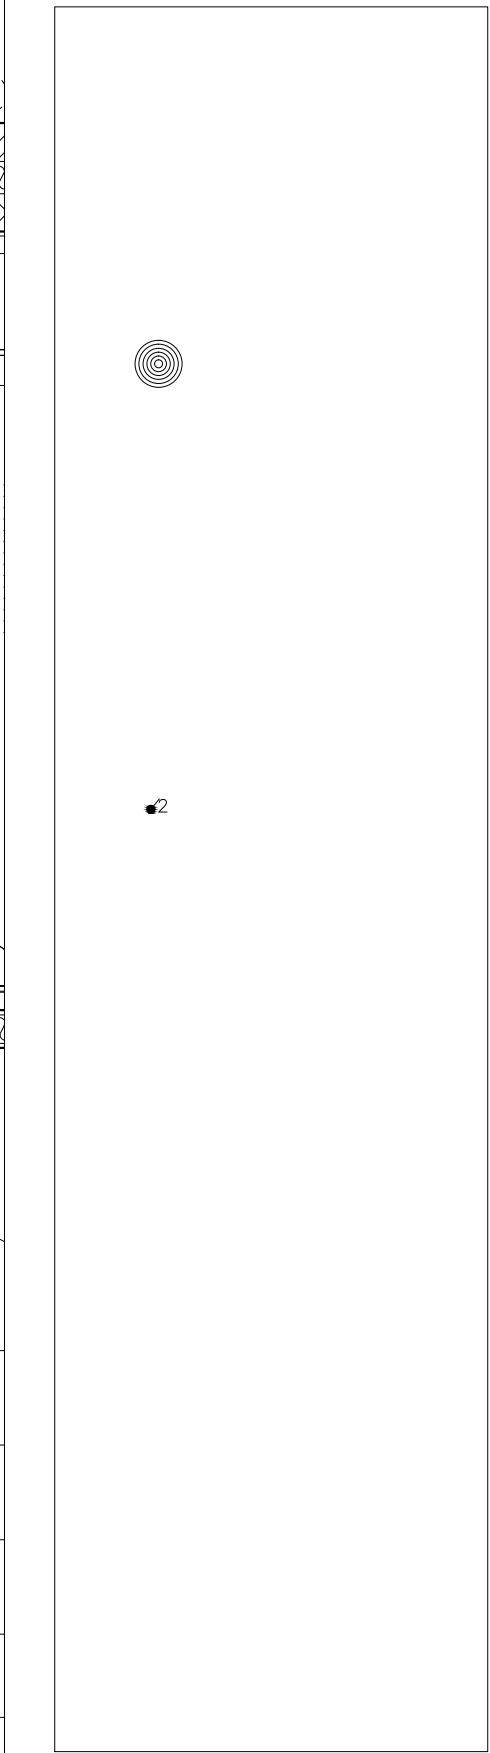

|                                                                                 |          |       |
|---------------------------------------------------------------------------------|----------|-------|
| Ref.                                                                            | Date     | Notes |
| REVISIONS                                                                       |          |       |
| DRAWING NUMBER:                                                                 | DATE:    |       |
| 323-BR-08                                                                       | 09/07/15 |       |
| SCALE:                                                                          | DRAWN:   |       |
| 1:50                                                                            | FW       |       |
| JOB TITLE                                                                       |          |       |
| 10x New Build Houses<br>Land at Lowndes Road<br>Tuebrook<br>Liverpool<br>L6 4DH |          |       |
| DRAWING TITLE                                                                   |          |       |
| First Floor Plan<br>Numbers 6,7 & 8                                             |          |       |