


Do not scale from this drawing.
 If in doubt, ask.
 This drawing is the property of ica and must not be copied, reproduced or disclosed without written permission.

revisions:
 Revision A LPM 29.10.12
 Internal layout revised, new staircase connecting Admin office on lower and ground floors.

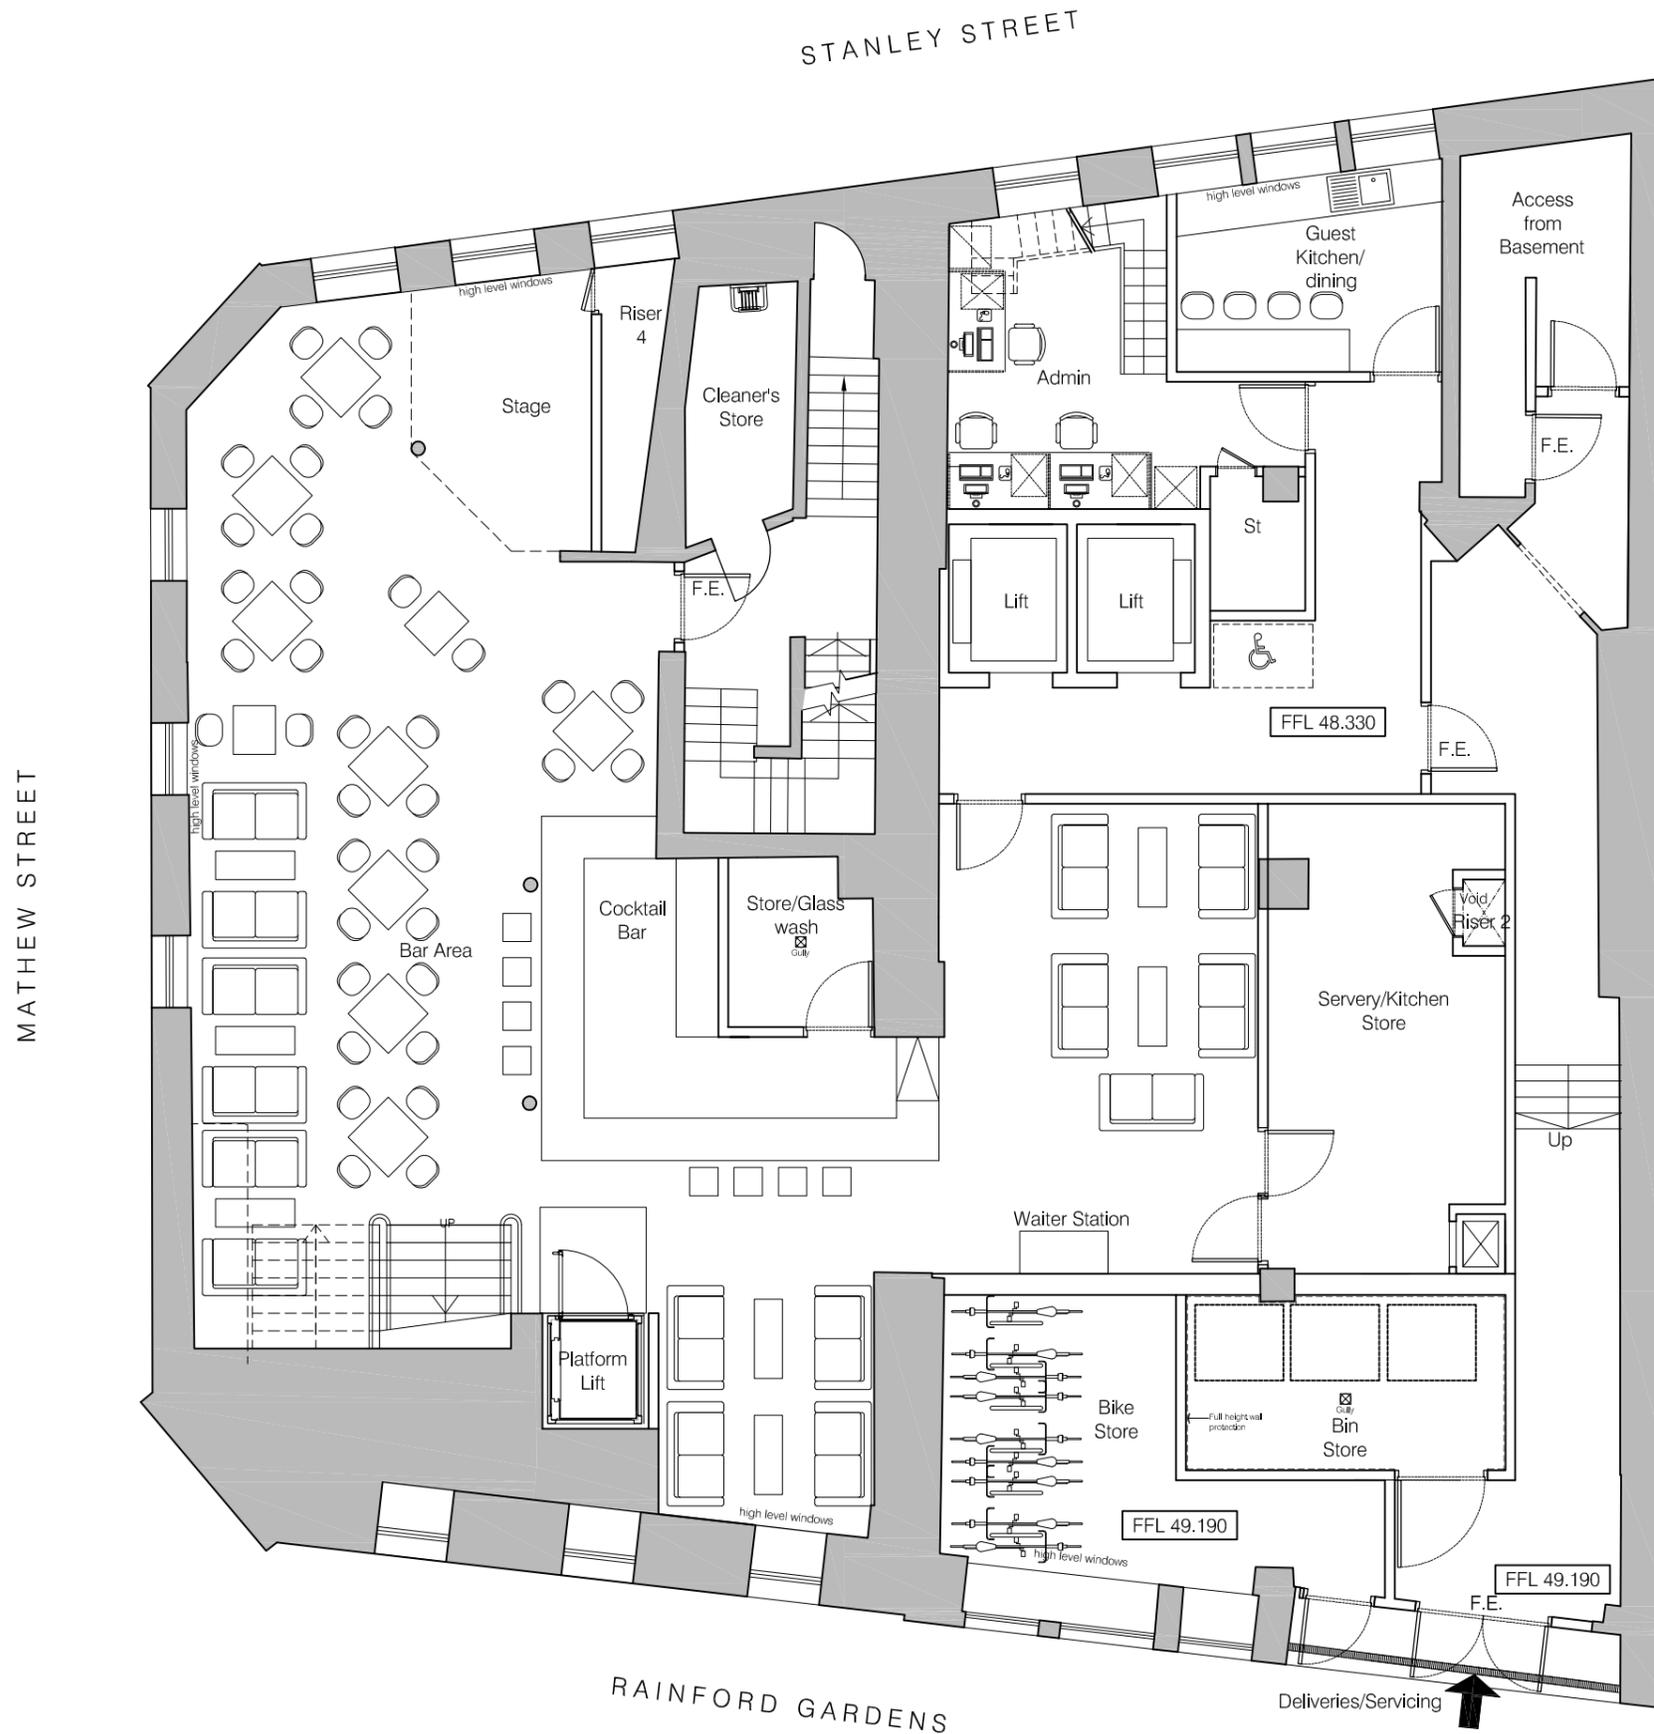

Lower Ground Floor as Proposed



Ica Architects
 2 Orbital Court, Peel Park, East Kilbride, G74 5PH
 Tel +44 (0)1355 578 070 Fax +44 (0)1355 574 992
 www.icaarchitects.com

Ica Architects Ltd
 registered in Scotland company no 267727

project title:
 Evolution Hostel
 Kansas Buildings
 50-54 Stanley Street
 Liverpool

drawing title:
 Lower Ground Floor Plan

issue stage:
 Planning

date: Sept 2012 drawn: KM scale @ A3: 1:100

drawing number:	revision:
331/PL301	A