


Block F - North Elevation

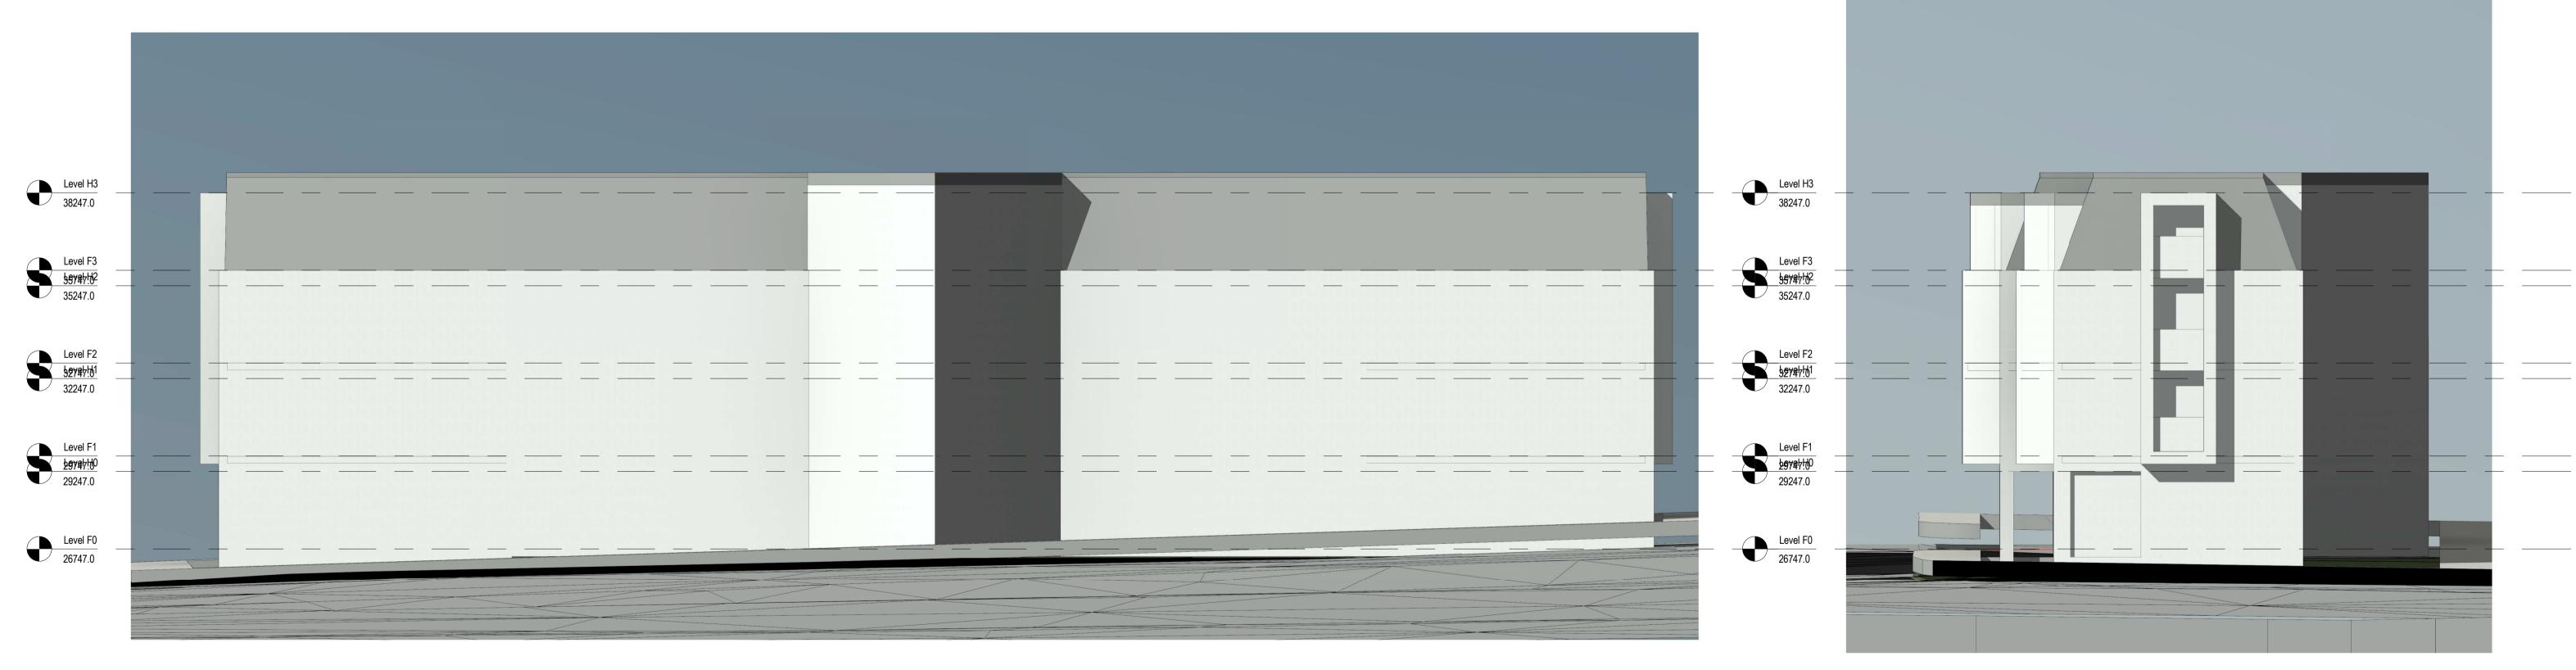

Block F - West Elevation

GENERAL NOTES: DRAWING CLIENT Eldonian Group Proposed Elevations - Block F DAY Architectural Ltd accepts no responsibility for any costs, losses or claims whatsoever arising from these drawings, specifications and related documents unless there is full compliance with the Client or any unauthorised user of the following: All boundaries, dimensions and levels are to be checked on site before construction and any discrepancies reported to the Architect / Designer. Partial Service: Any descrepancies with site or other information is to be advised to the Architect / Designer and direction and / or approval is to be sought before the implementation of the detail. Block and site plans are reproduced under license from the Ordnance Survey. Do not scale this drawing. For the purpose of coordination, all relevant parties must check this information prior to implementation and report any discrepancies to the Architect / Designer. SCALE 1:100 PAPER SIZE A1 DATE 01/29/16 DRAWN BY **ARCHITECTURE: DESIGN** DAY ARCHITECTURAL LTD SUITE 616E COTTON EXCHANGE BIXTETH STREET LIVERPOOL L3 9LQ DAY DRAWING No. REVISION PROJECT No. PROJECT Eldon Grove Redevelopment AE-21-F01 332-15 DRAWING STATUS E: info@day-architectural.com W: www.day-architectural.com Planning Information contained on this drawing is the sole copyright of DAY Architectural Ltd. and is not to be reproduced without their permission. REV DESCRIPTION DATE