



GROUND FLOOR PLAN
1:50

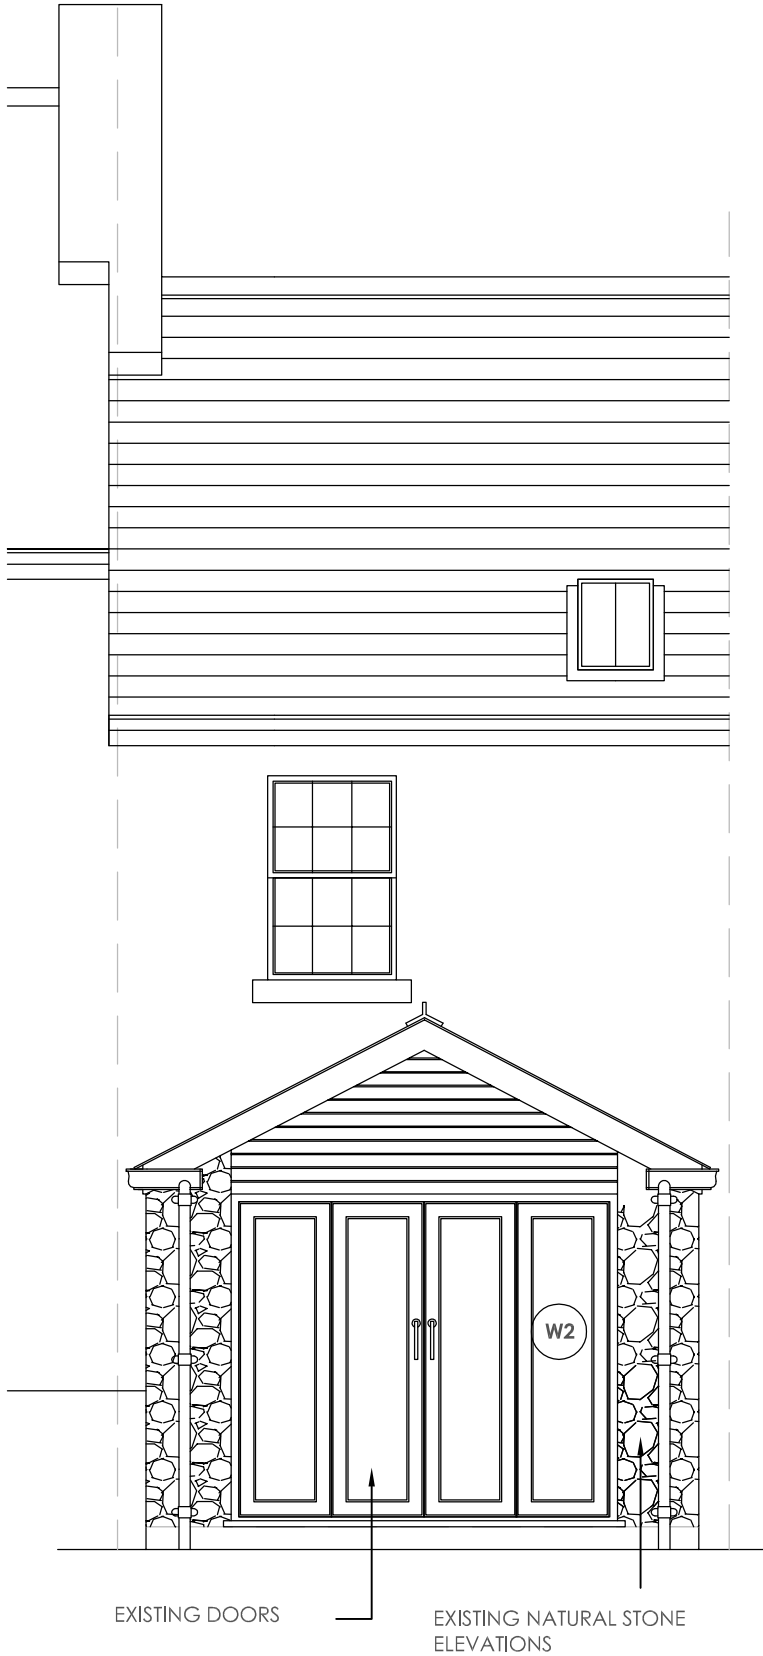

REAR ELEVATION
1:50

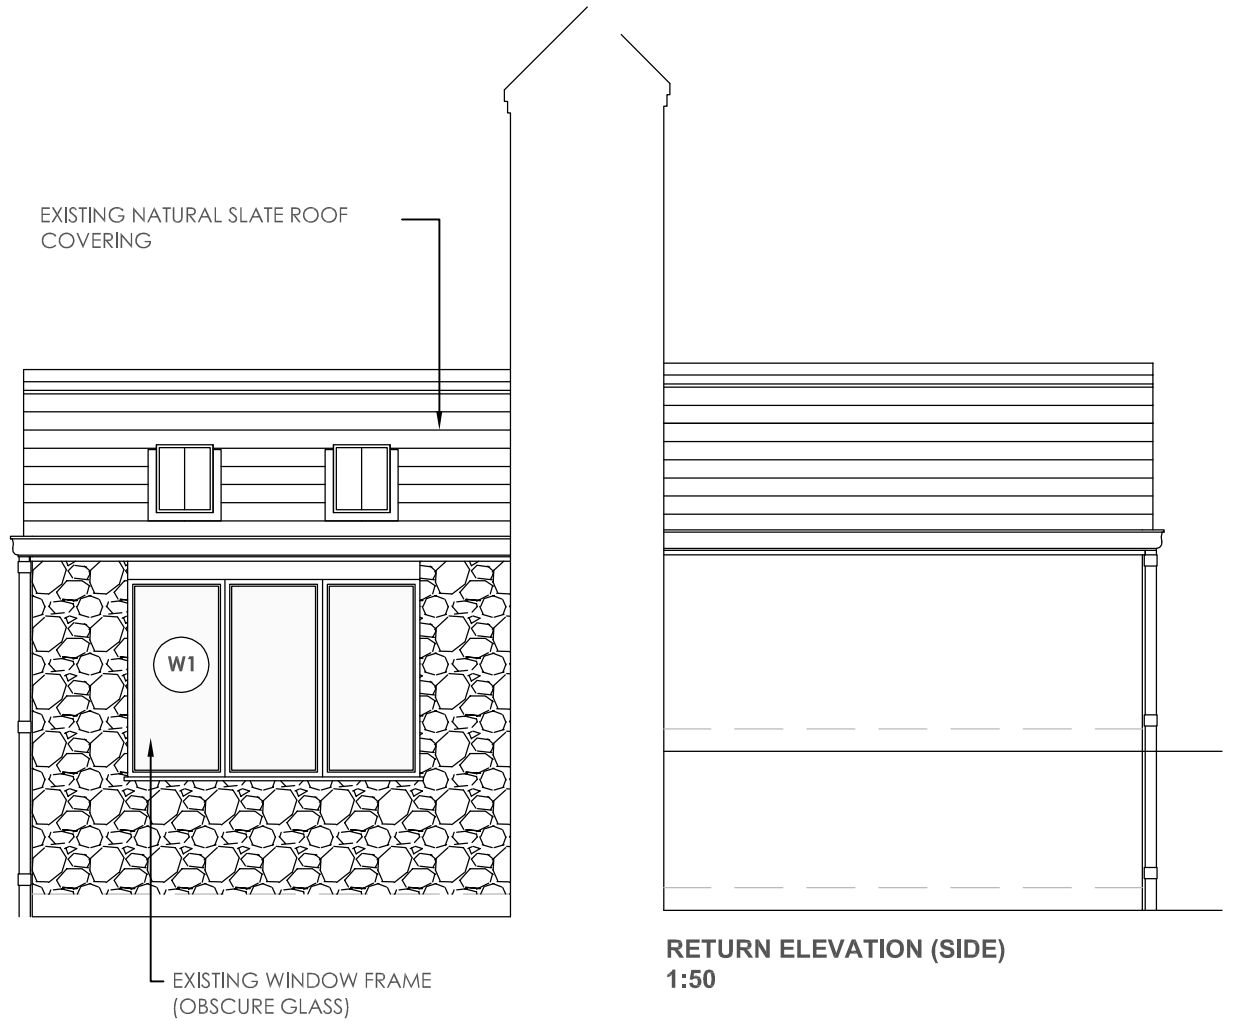

SIDE ELEVATION
1:50

RETURN ELEVATION (SIDE)
1:50



Job Address:
**34 Castle Street
Woolton
L25 7SW**

Drawing Title:
**PLANS & ELEVATIONS
AS EXISTING**

Drawing Ref:
B1167 - 001

Date:
8th April 2015

Drawn By:
DS

Revision:
-
Checked By:
-

Scale:
**1:500 &
1:100**
Paper Size:
A3

