

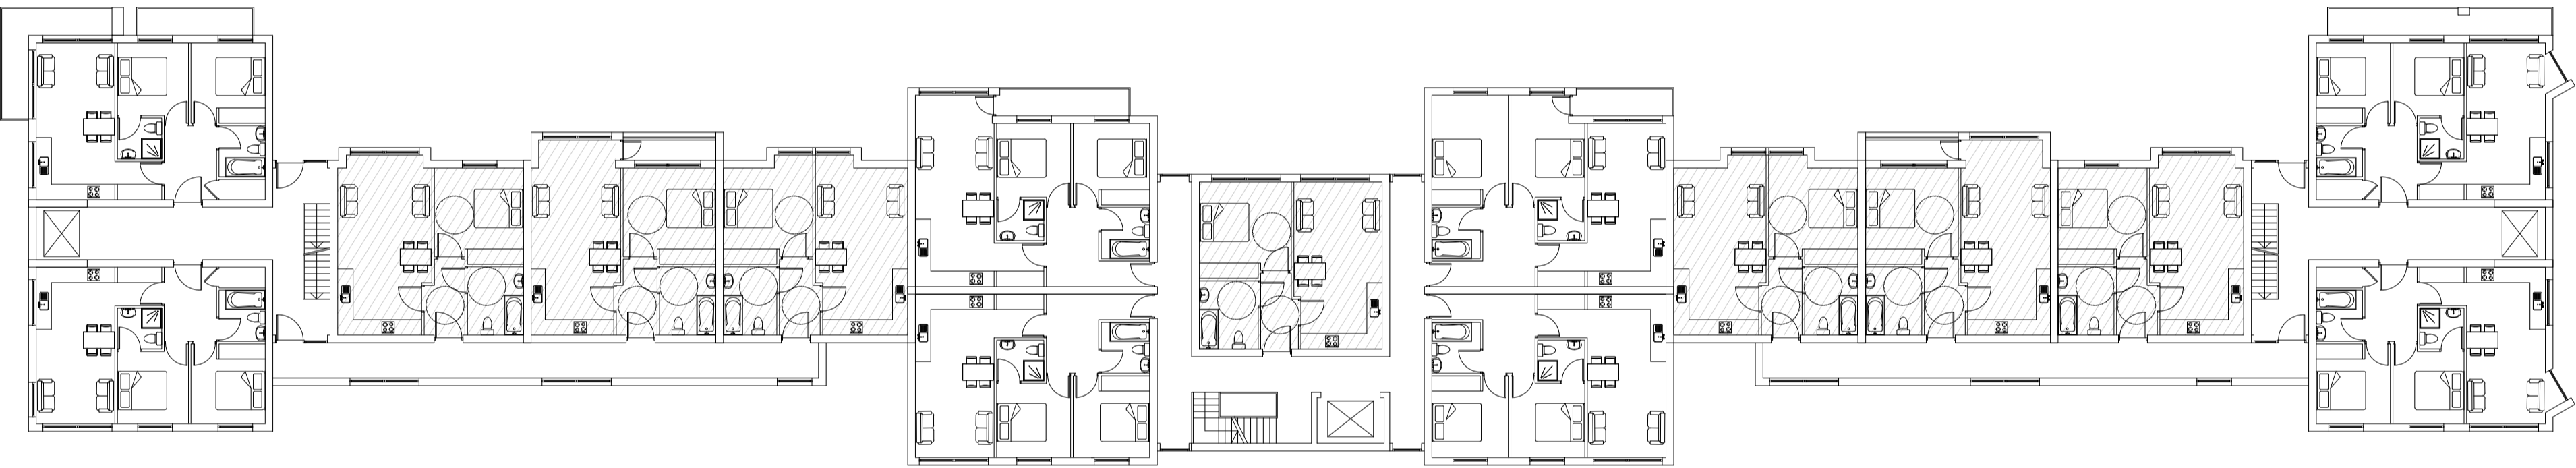


SECOND FLOOR

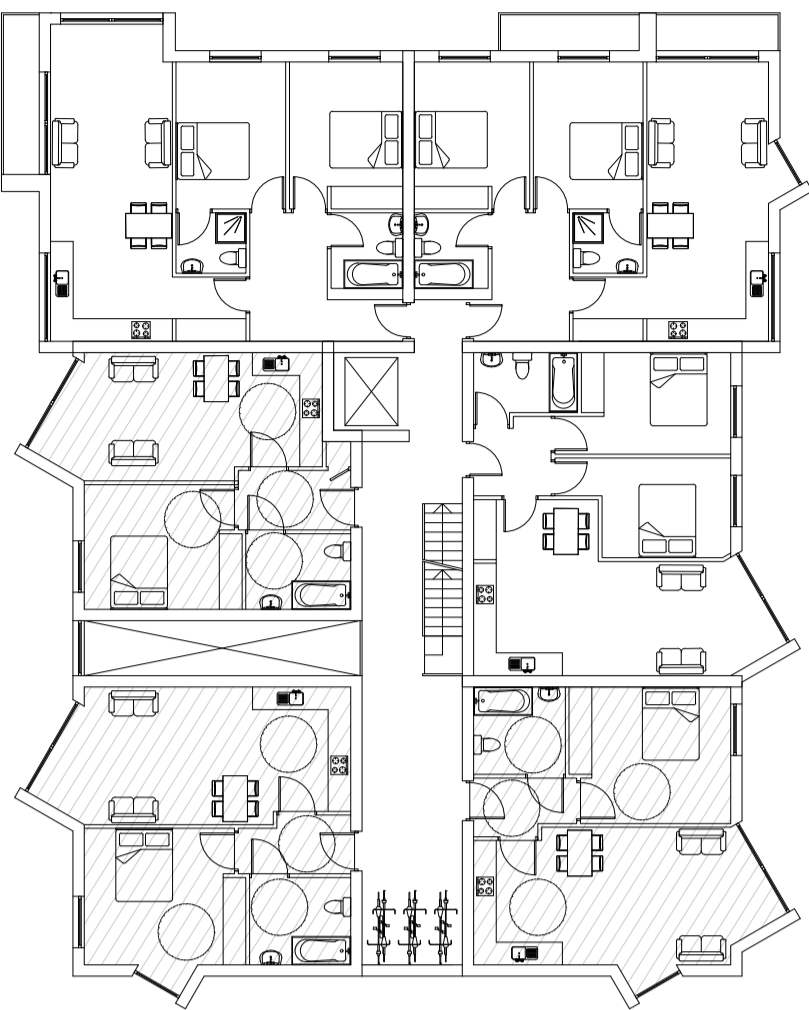


FIRST FLOOR

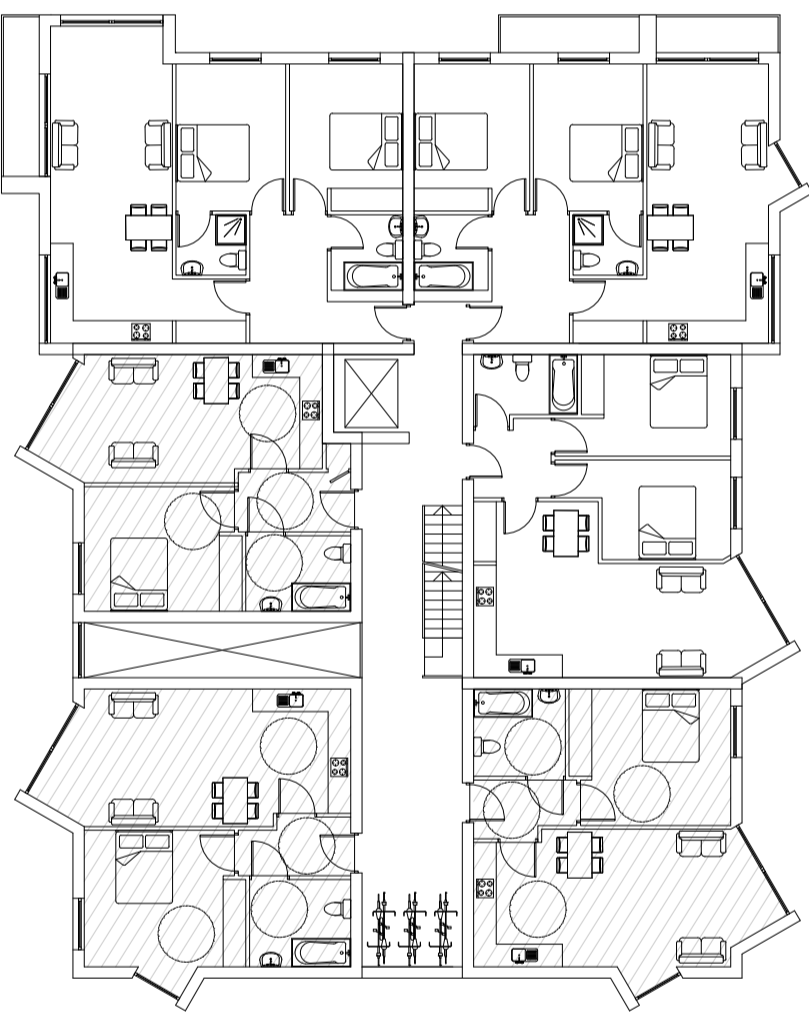


KEY:

DDA ACCESSIBLE

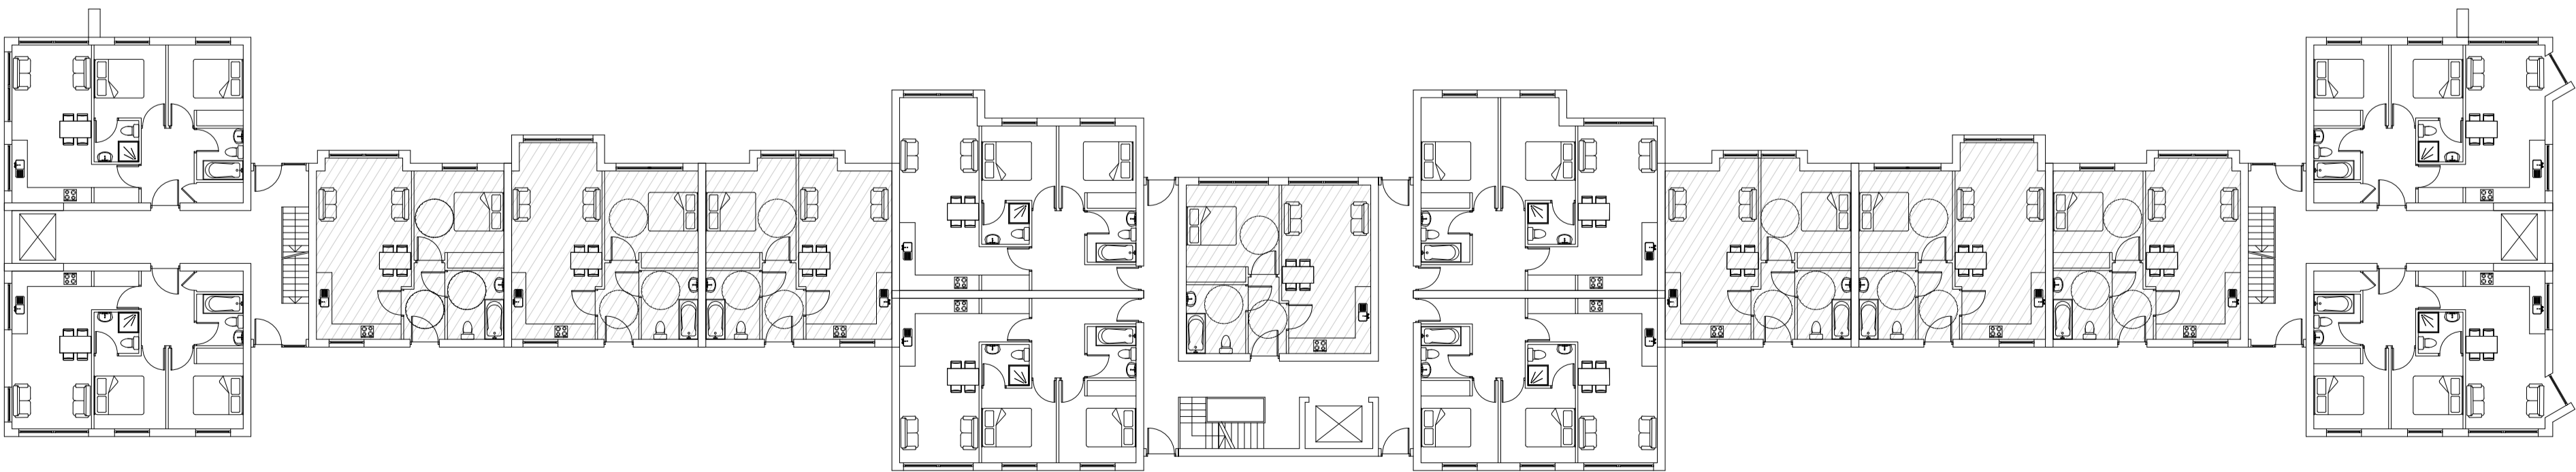

GROUND FLOOR

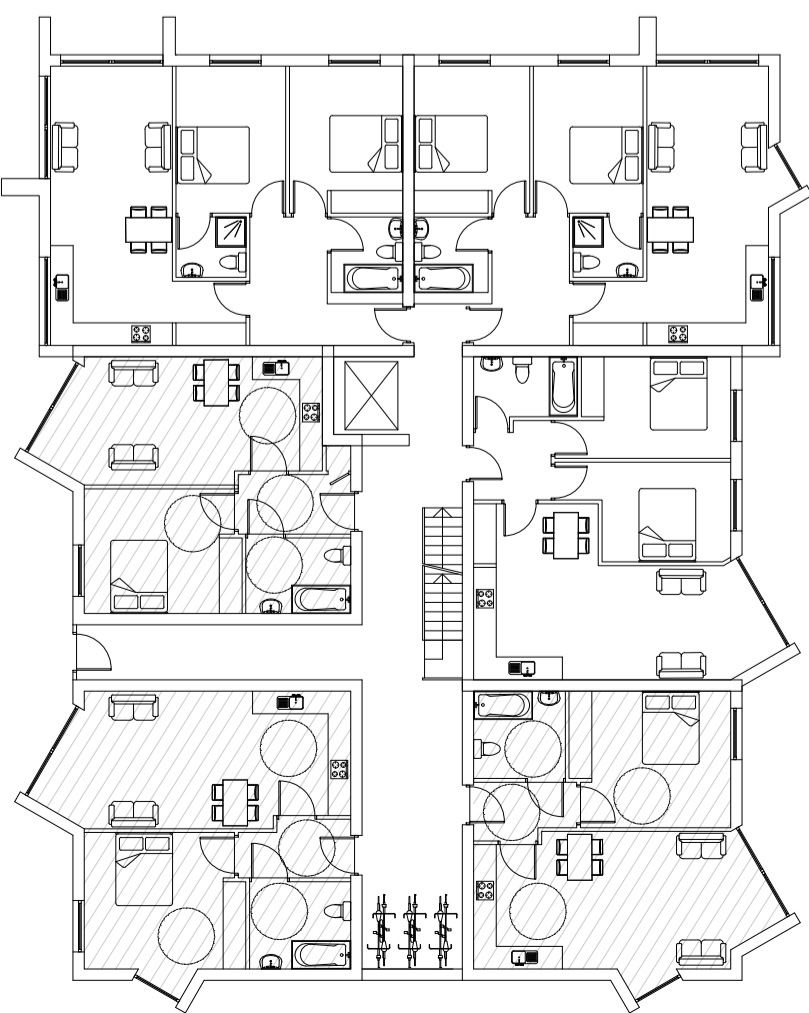

DRAWING NUMBER	DATE	
345-P-03	11/12/18	
	SCALE	DRAWN
	1:200	BM
REVISION	3	
JOB TITLE		
Land at Upper Parliament Street		
Upper Parliament Street		
Liverpool		
L8 7SS		
DRAWING TITLE		
GROUND, FIRST & SECOND FLOOR PLAN		
WD Architects		
Atlantic House		
143 Sefton Street		
Liverpool L8 5SN		
0151 332 0120		
info@wrootdesign.co.uk		
wrootdesign.co.uk		