

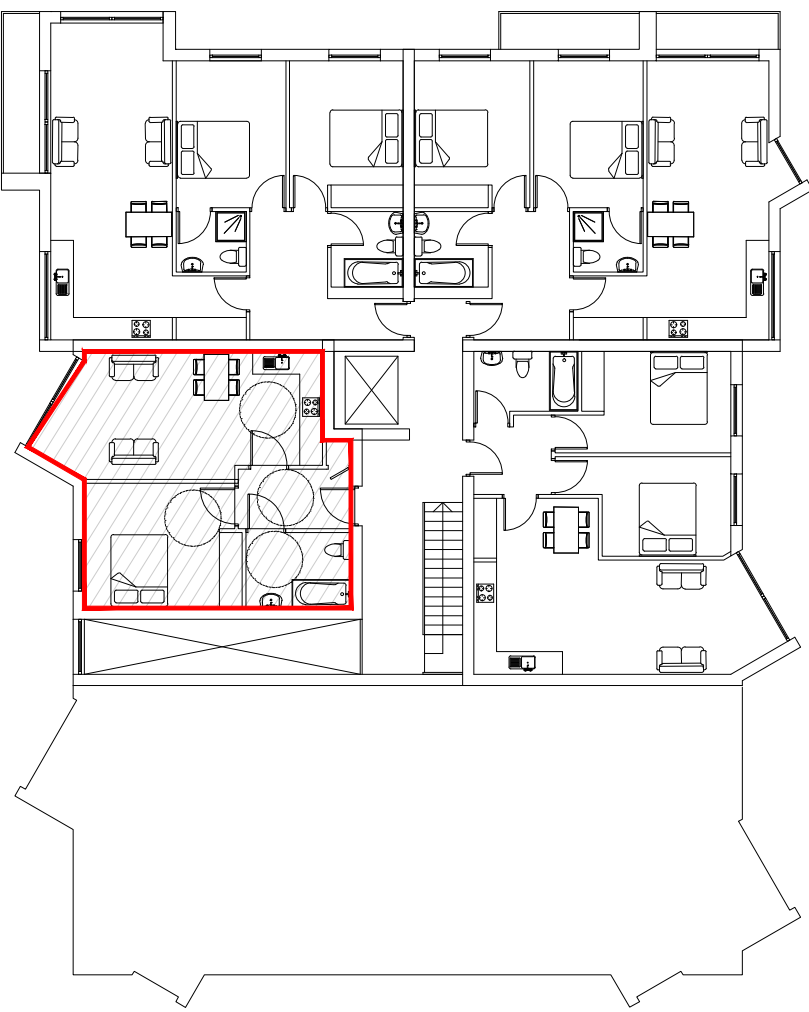
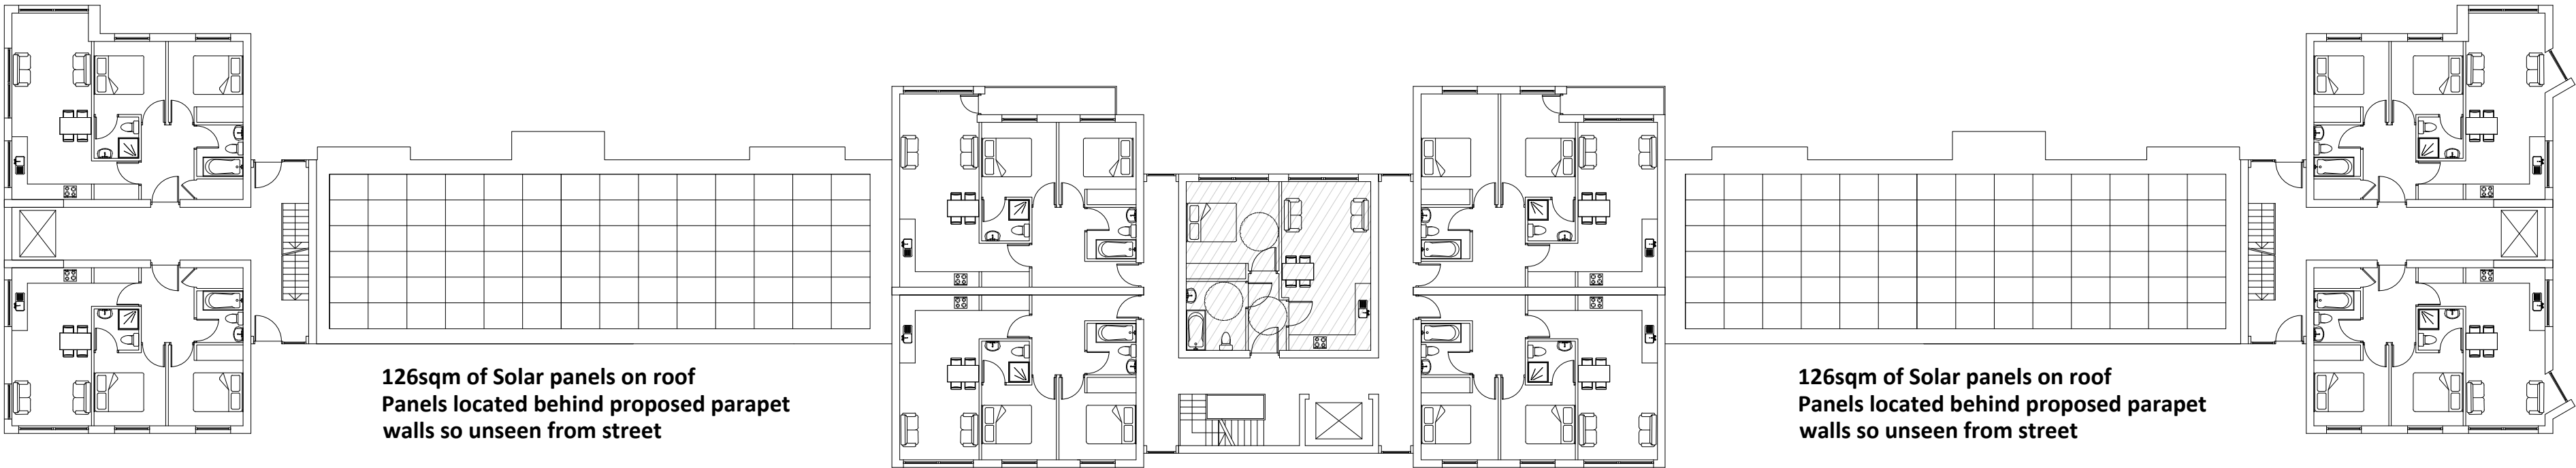


FOURTH FLOOR

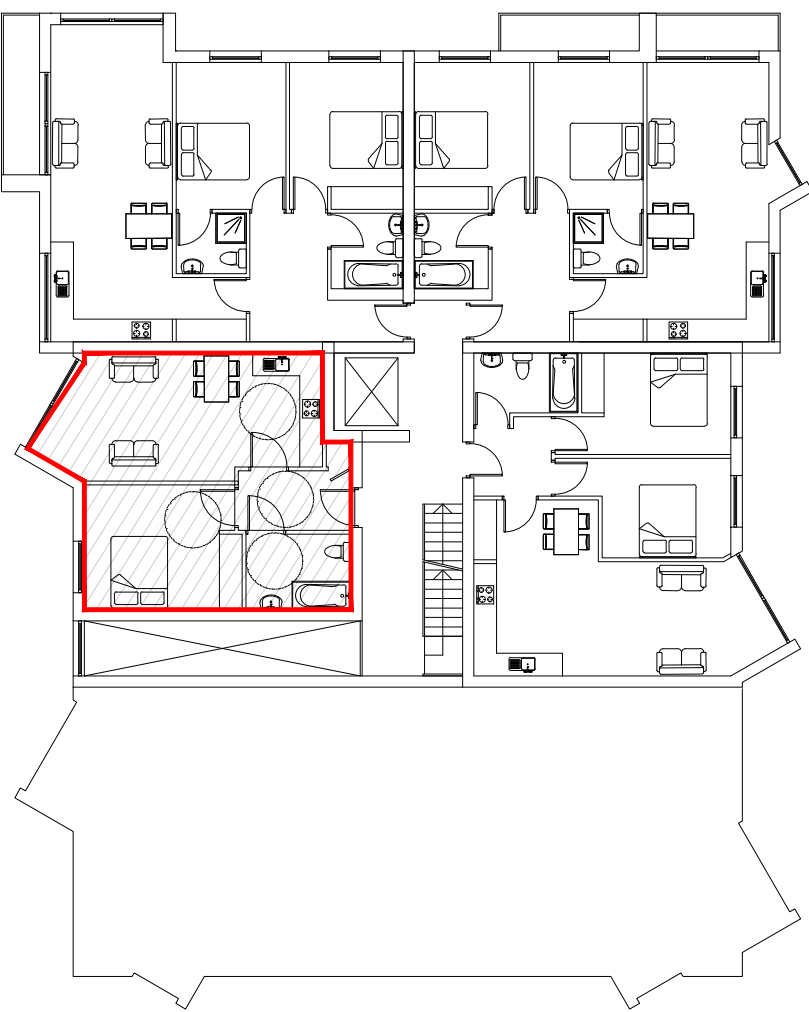

THIRD FLOOR

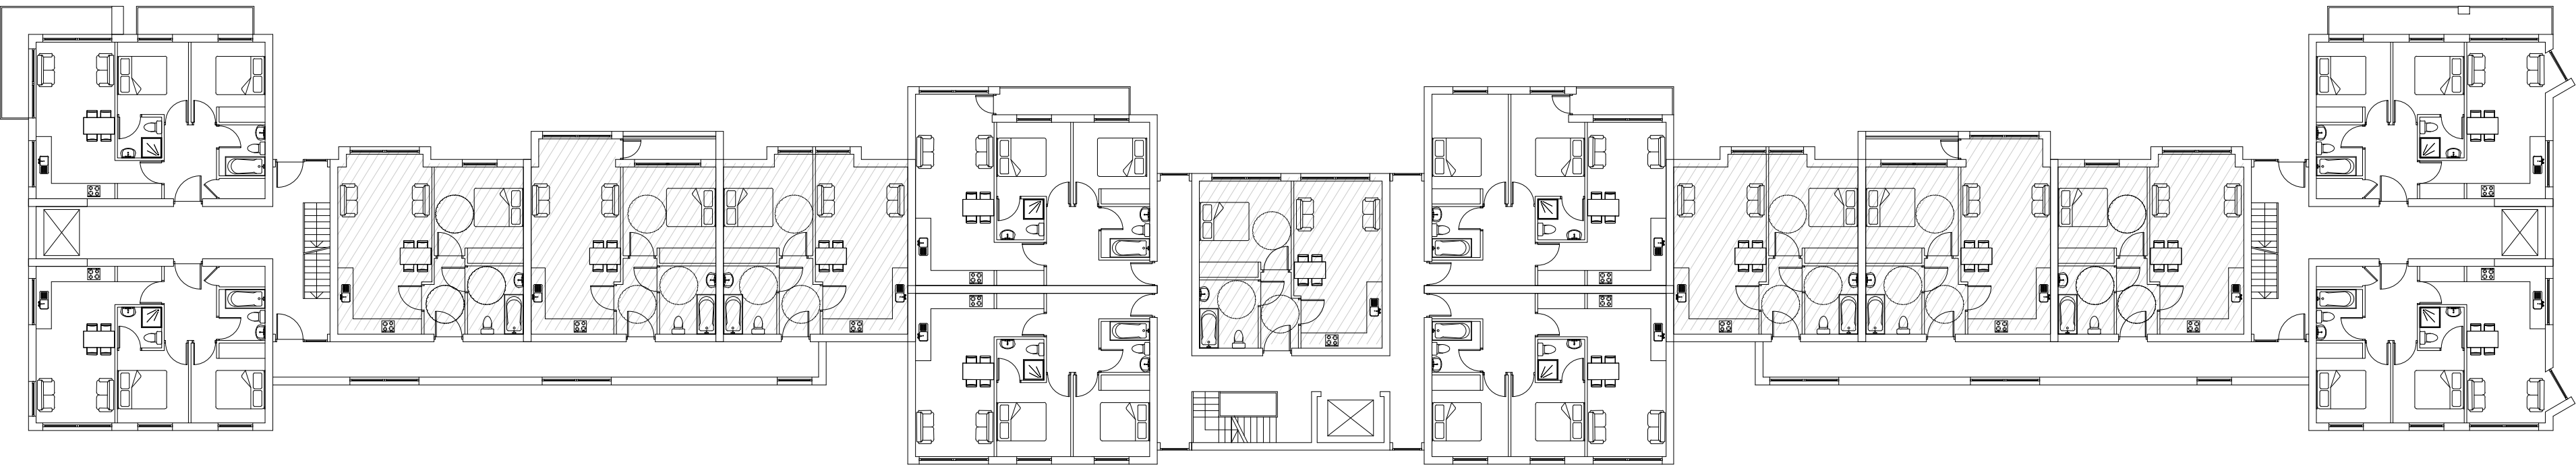

KEY:

- Part M4(2) ACCESSIBLE
- Part M4(3) ACCESSIBLE



DRAWING NUMBER	DATE
345-P-04	17/04/19
REVISION	SCALE
4	1:200
	@ A1
	DRAWN
	BM

JOB TITLE

Land at Upper Parliament Street

Upper Parliament Street  
Liverpool  
L8 7SS

DRAWING TITLE

THIRD FLOOR &  
FOURTH FLOOR PLAN

WD

Architects

RIBA

ARB

Atlantic House  
143 Sefton Street  
Liverpool L8 5SN

0151 332 0120  
info@wrootdesign.co.uk  
wrootdesign.co.uk